




Existing

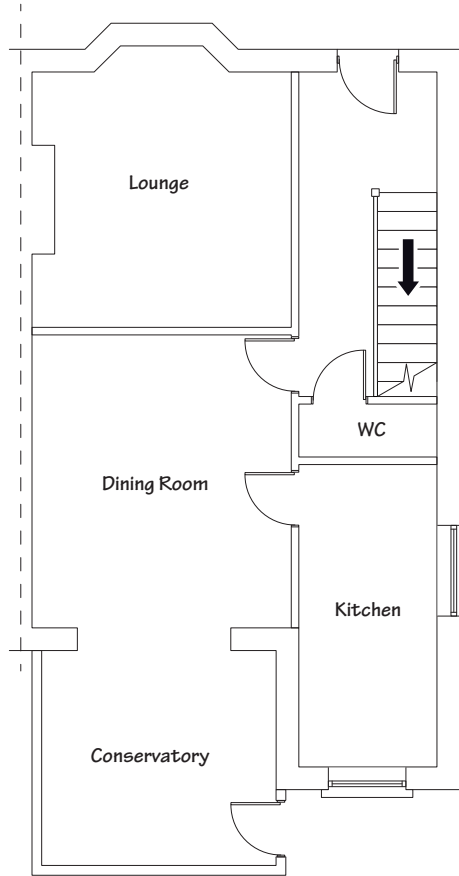


Ground Floor Layout

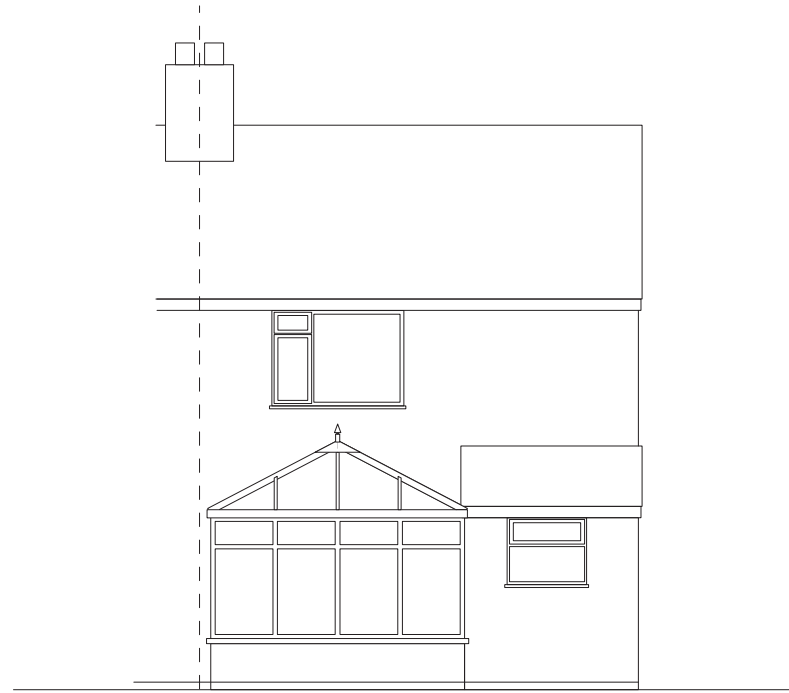


Rear Elevation

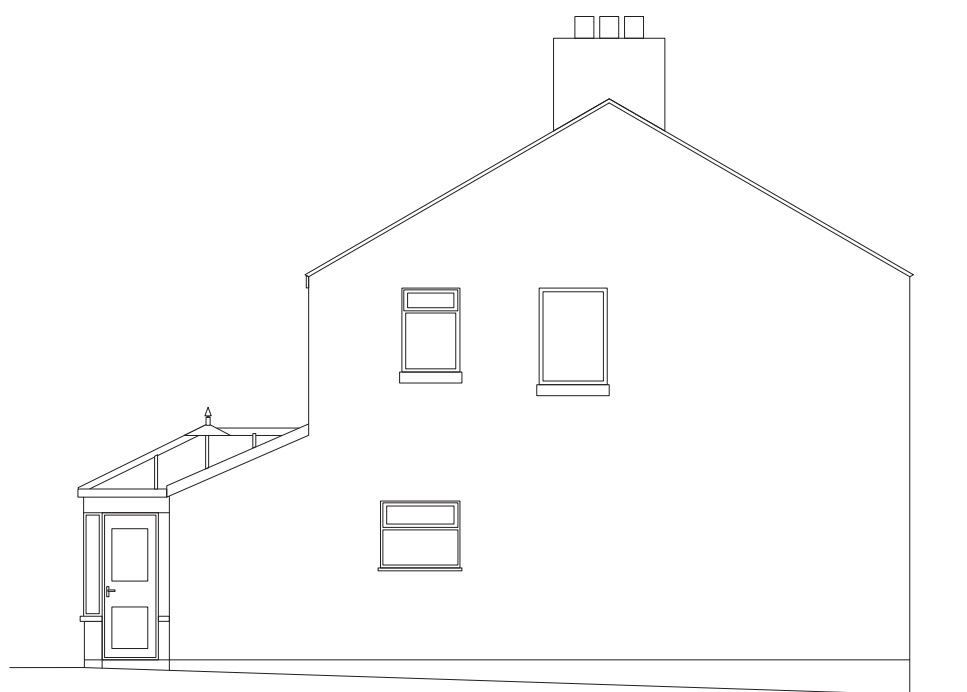

Side Elevation

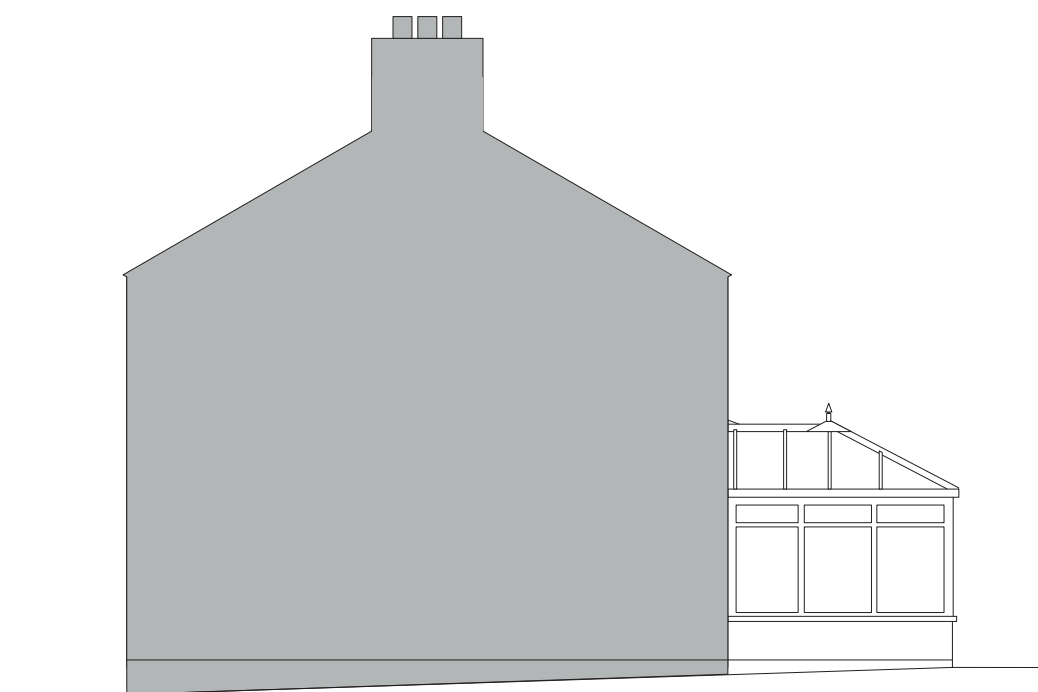


Side Elevation

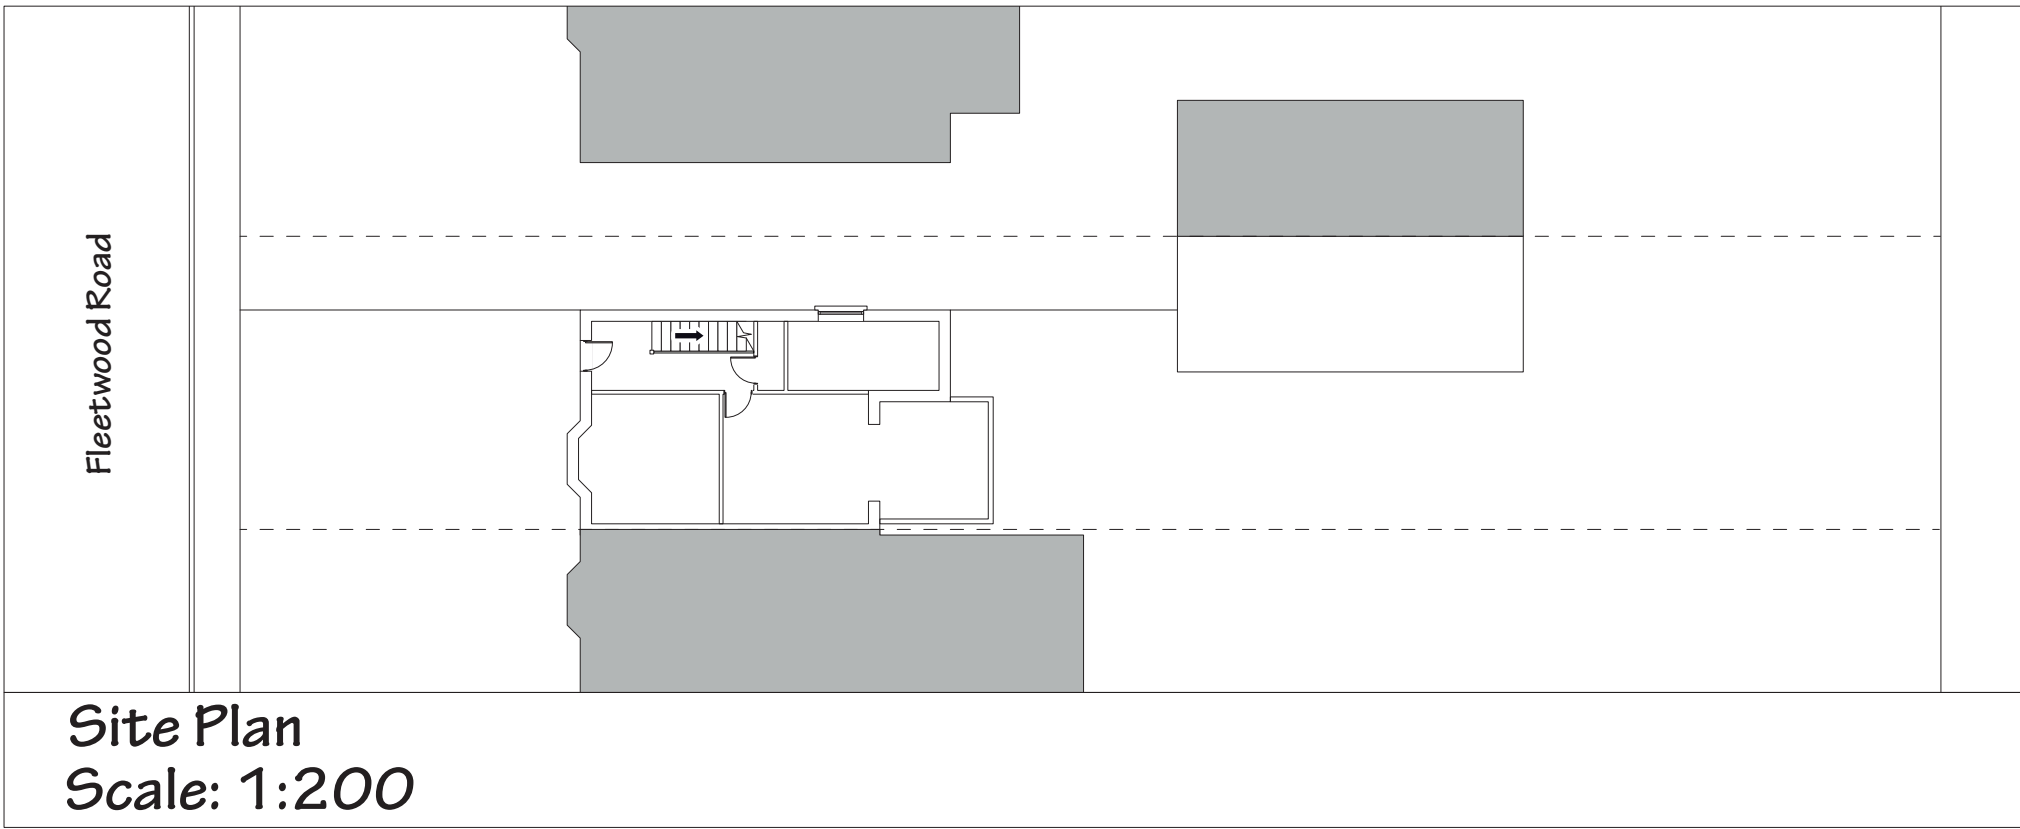

Site Plan
Scale: 1:200


Proposed

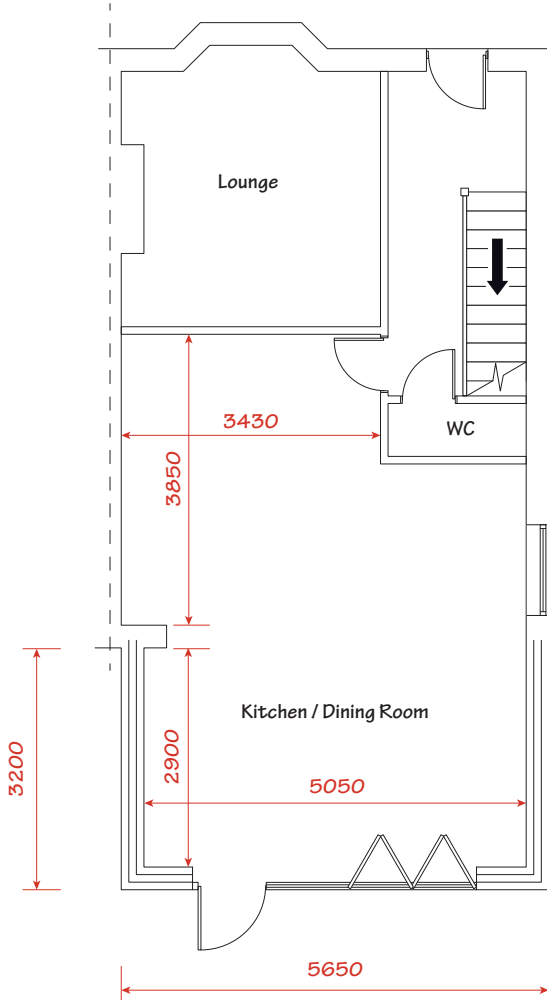


Ground Floor Layout




Side Elevation

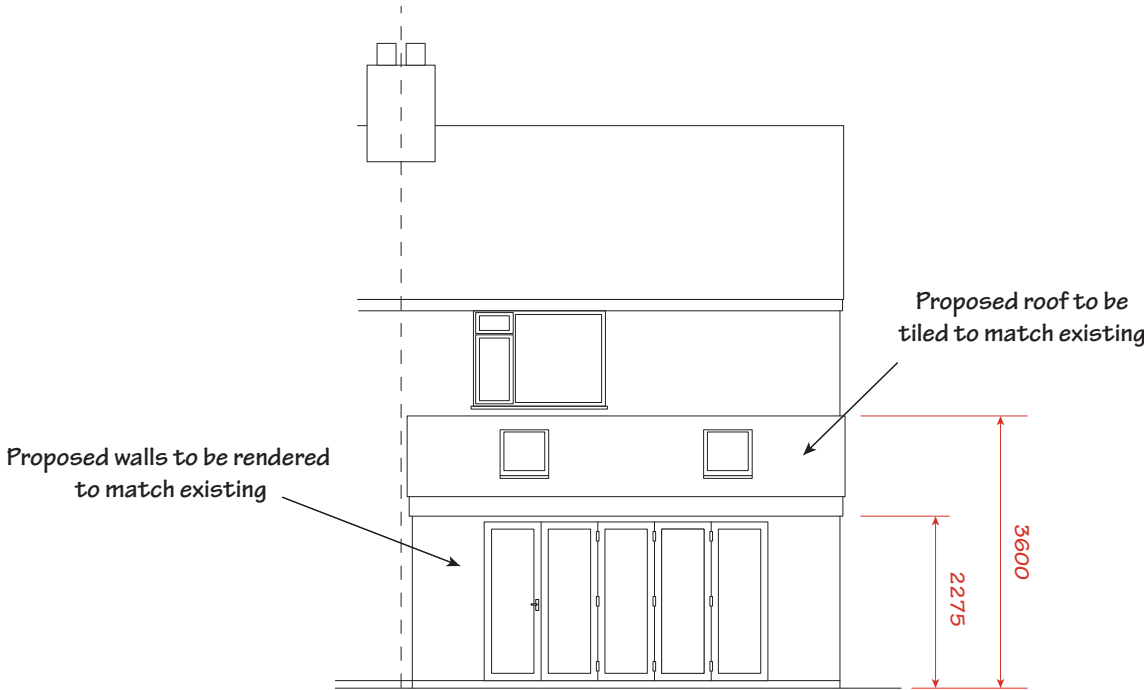

Rear Elevation

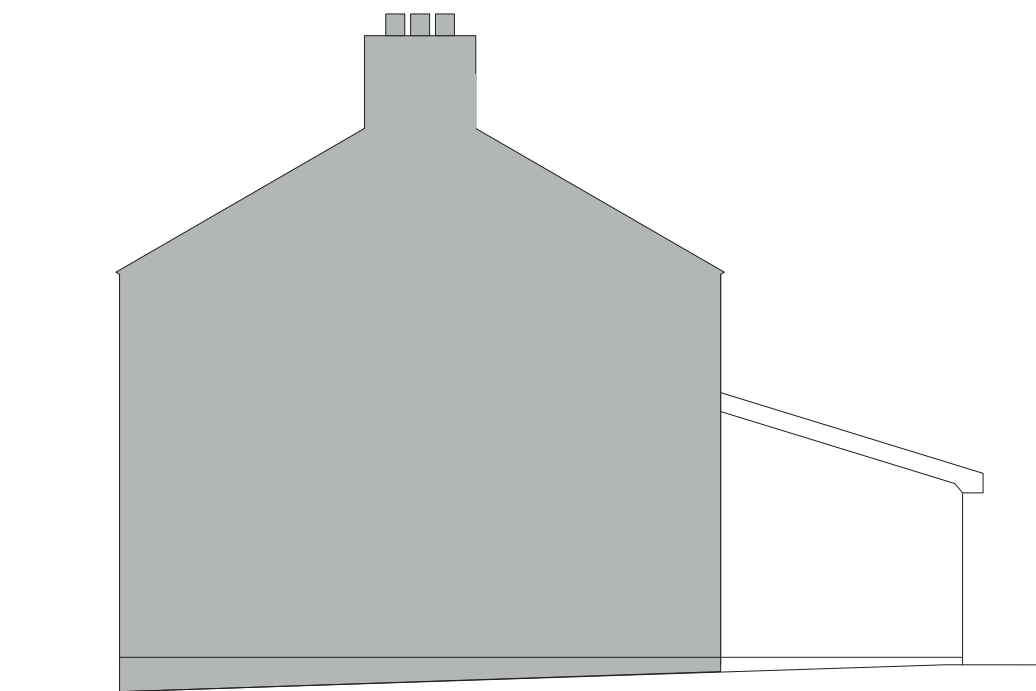

Side Elevation

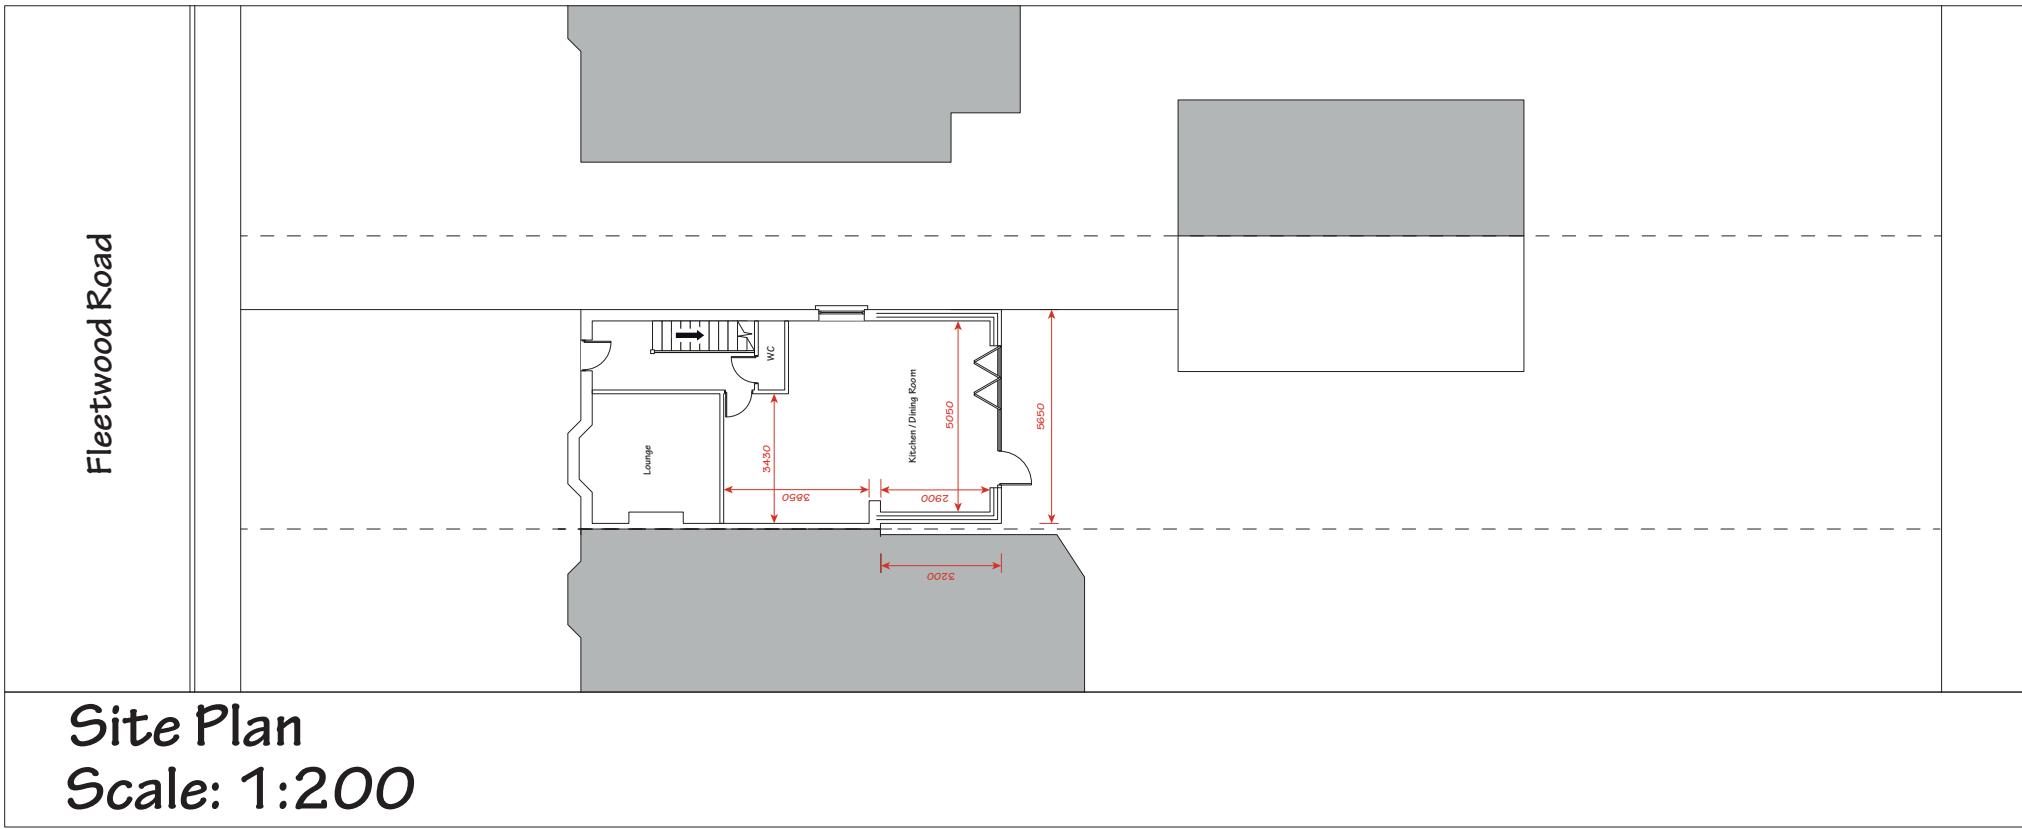

Site Plan
Scale: 1:200



Location Plan
Scale: 1:1250



WILSON-PUBLICATIONS
Tel: 01253 700436 Fax: 01253 702436
Email: admin@wilson-publications.co.uk
Web: www.wilson-publications.co.uk
The Old Bank, Green Meadow Lane,
Hambleton, Poulton Le Fylde,
Lancashire, FY6 9AL

Proposed Site plan for:
Mr Neil Wilkinson
103
Fleetwood Rd, Bispham
FY5 1RD
Drawing: 37
A1 Scale: 1:100
Date: 10/03/21

All dimensions are in mm's unless otherwise stated.
Do not scale this drawing
Verify all dimensions on site prior to commencing
any works. Any discrepancies are to be notified
immediately to the surveyor.
This drawing incorporates information from other
professions. Wilson Publications & Associates Ltd
does not accept responsibility or any liability for the
integrity and accuracy of such information. Any
clarification and/or additions required appertaining
to such information should be sought from the
relevant profession or their appointed
representative.
This drawing and all the information contained
thereon is subject to copyright and must not be
reproduced in part or in whole without the written
consent of Wilson Publications & Ascc Ltd.
Any unauthorised reproduction infringes copyright
and may lead to prosecution.