

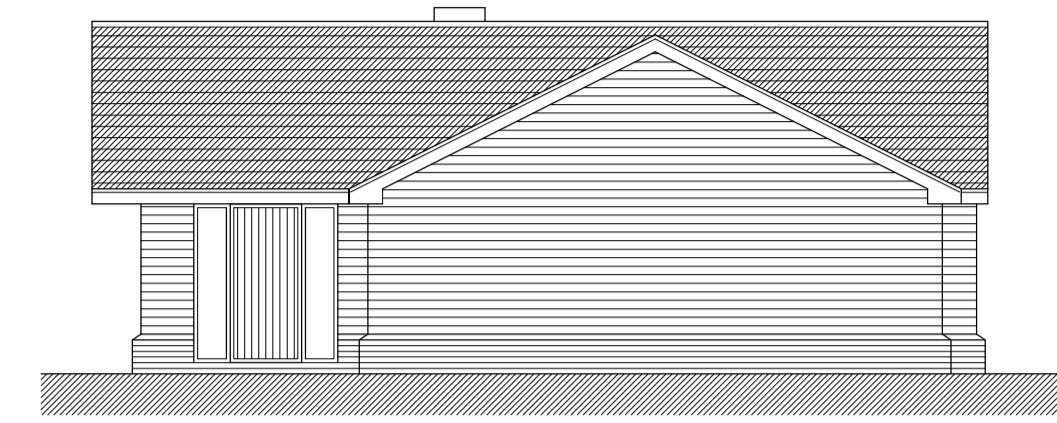



front elevation...

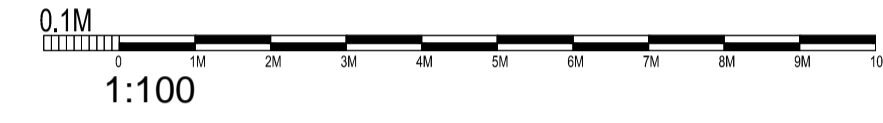


right flank elevation...

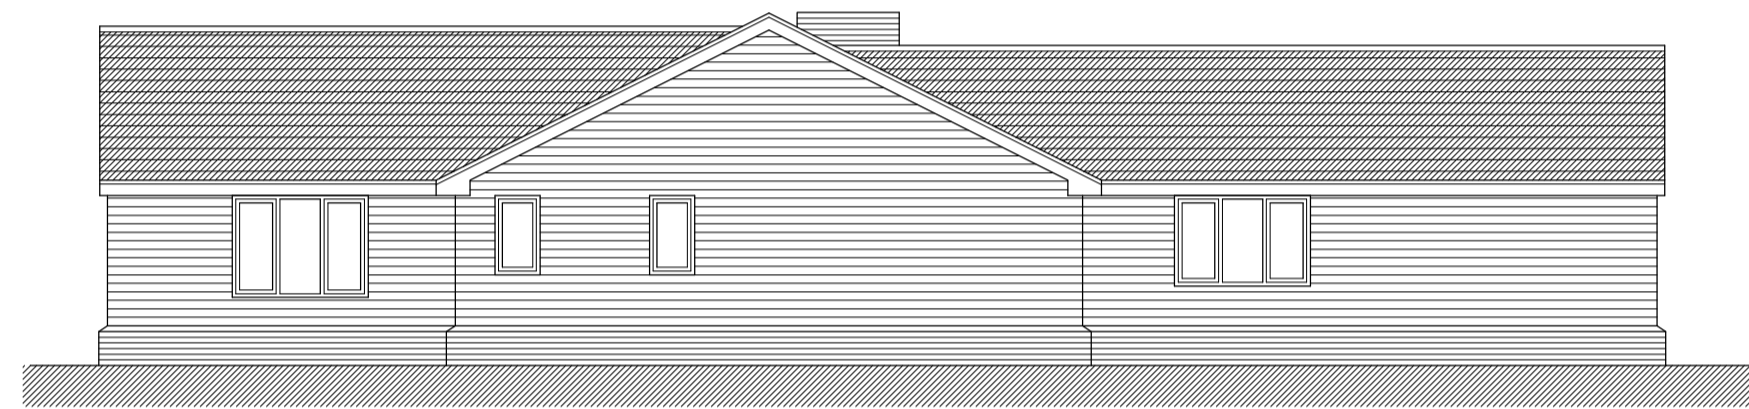

rear elevation...


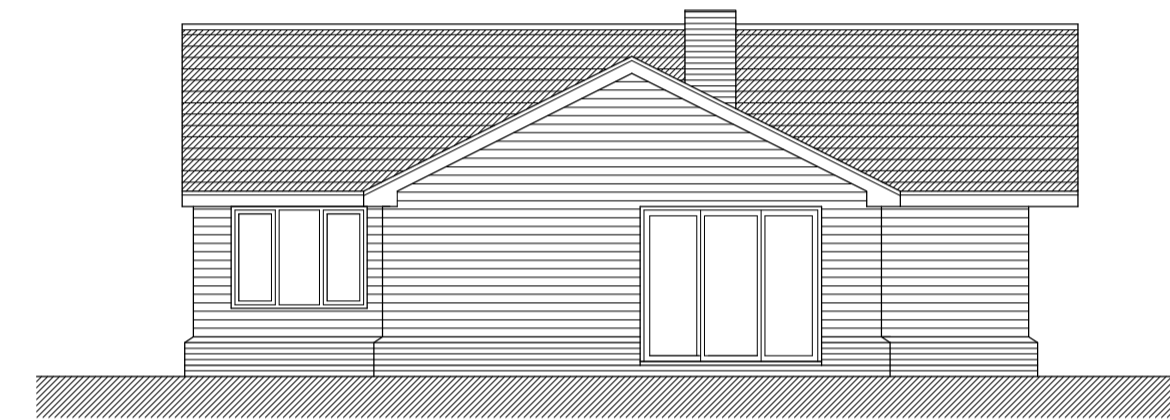


left flank elevation...

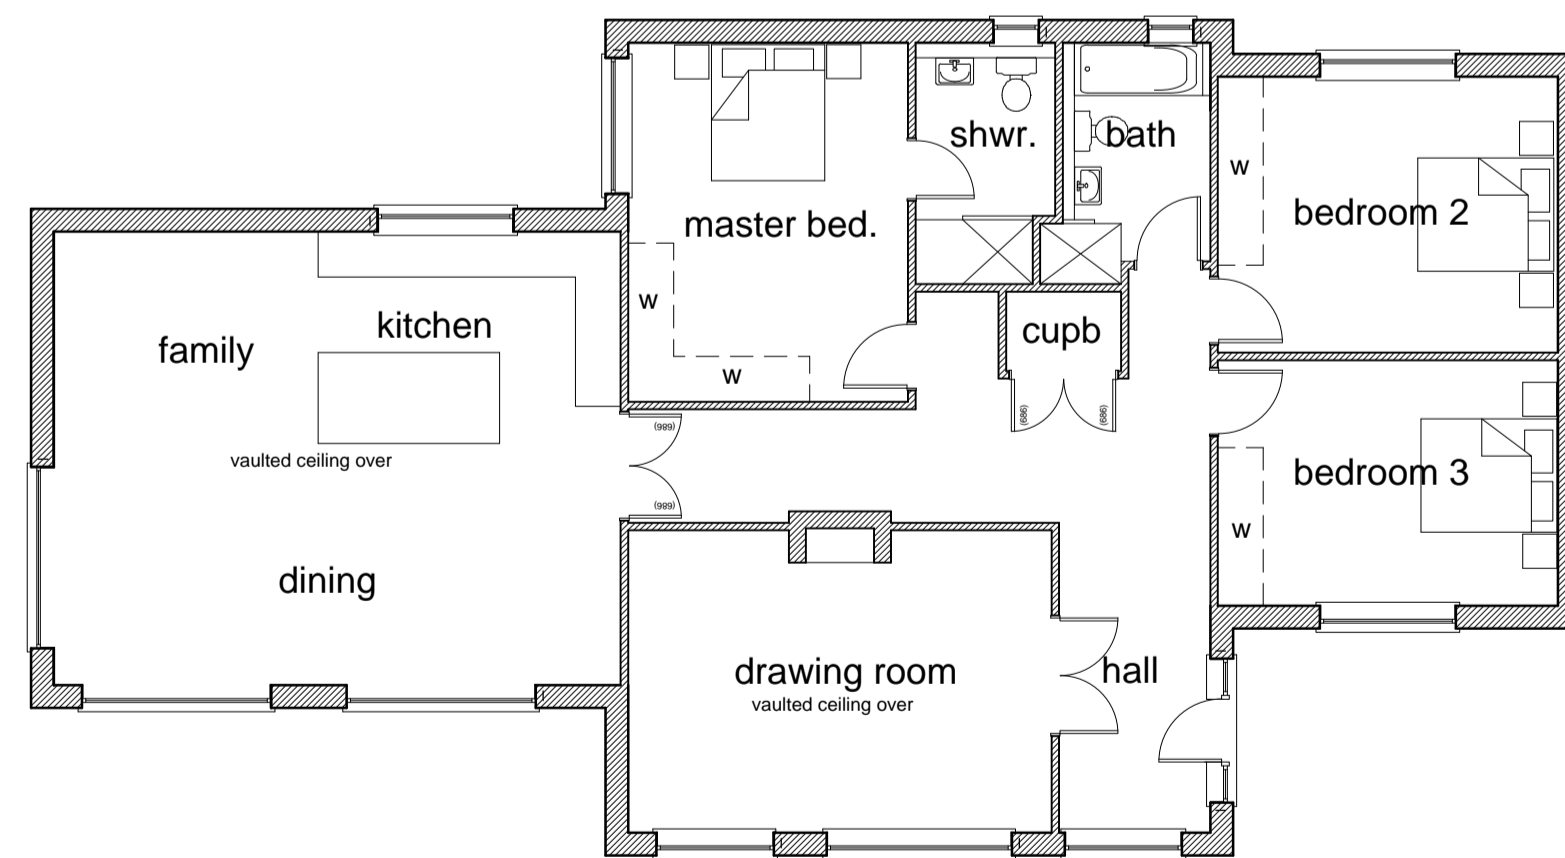

floor plan...

gross internal floor area = 157.00sq.m. (1690 sq.ft)

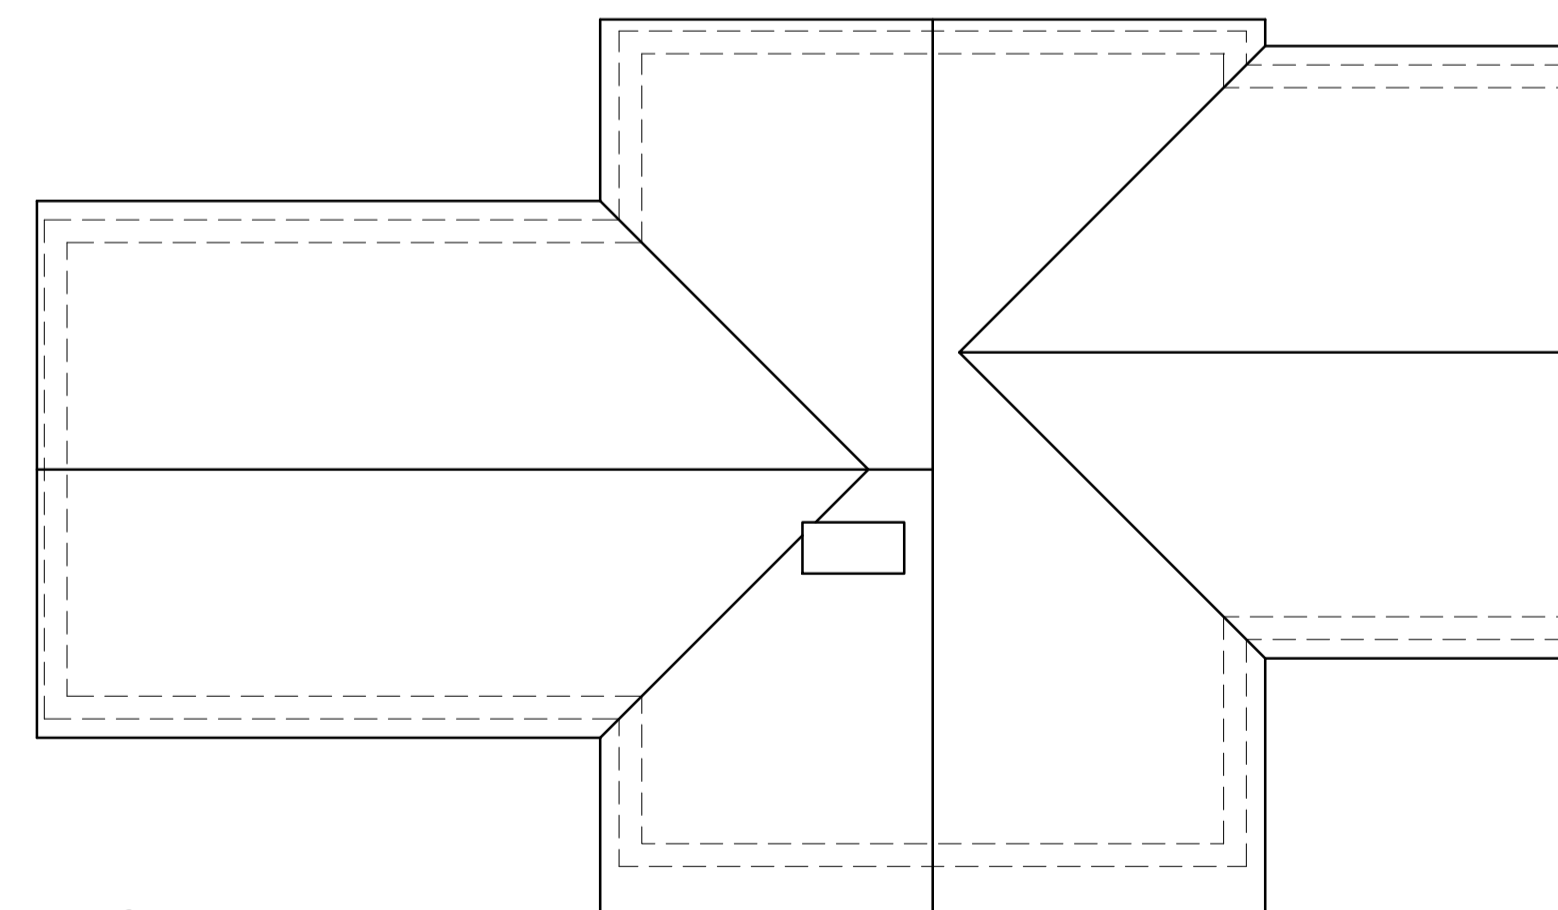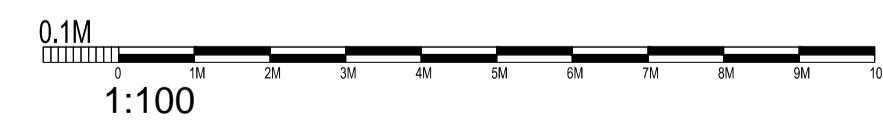

roof plan...

revision	date	amendment	initials
A	22.2.21	ROOF HEIGHT LOWERED....	b.j.b.


 South Park Studios,
 South Park
 Sevenoaks,
 Kent,
 TN13 1AN
 tel | 01732 455029 mob | 07721010293 e-mail | barry.best@cobdenland.co.uk web | www.cobdenland.co.uk

project: **proposed development of outbuildings at..... MANDERVILLE, EGGPIE LANE, HILDENBOROUGH KENT, TN11 8PE**
 client: **MR & MRS. M. CURRAN**
 date: **Sept. 2019** drawn: **b.j.b.**
 scale: **1:100 @ A1**
 drawing no.: **COB/19/ 1011 / 04A**
 drawing title: **Planning....**
 drawing no.: **Floor Plans & Elevations....**
 drawing no.: **Proposed Dwelling..**