




Elevation ...A

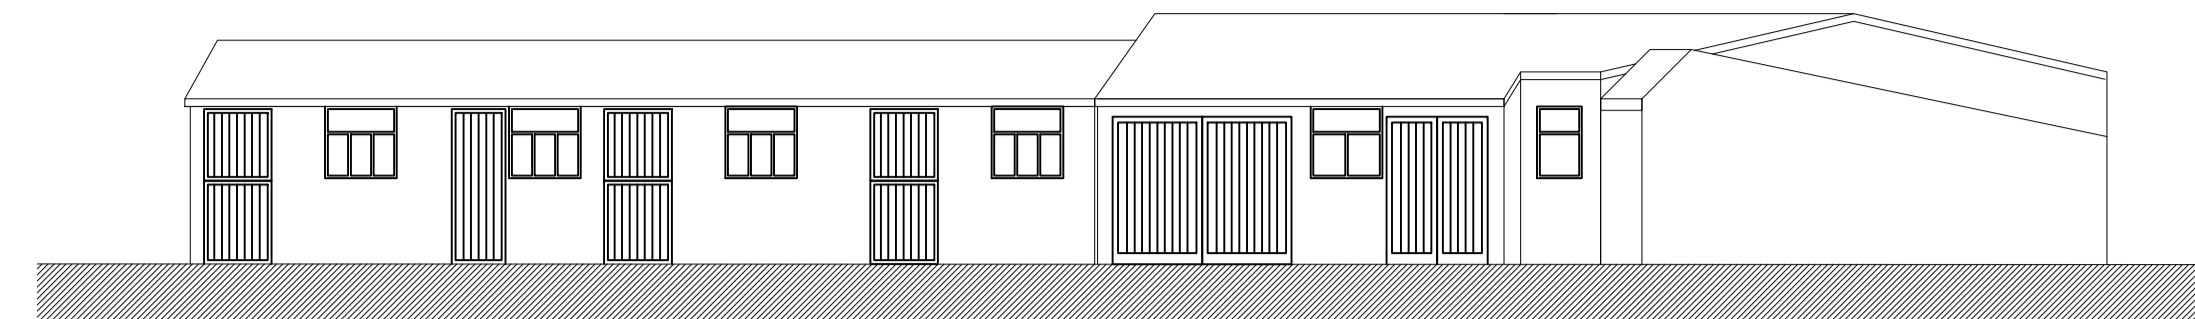


Elevation ...B

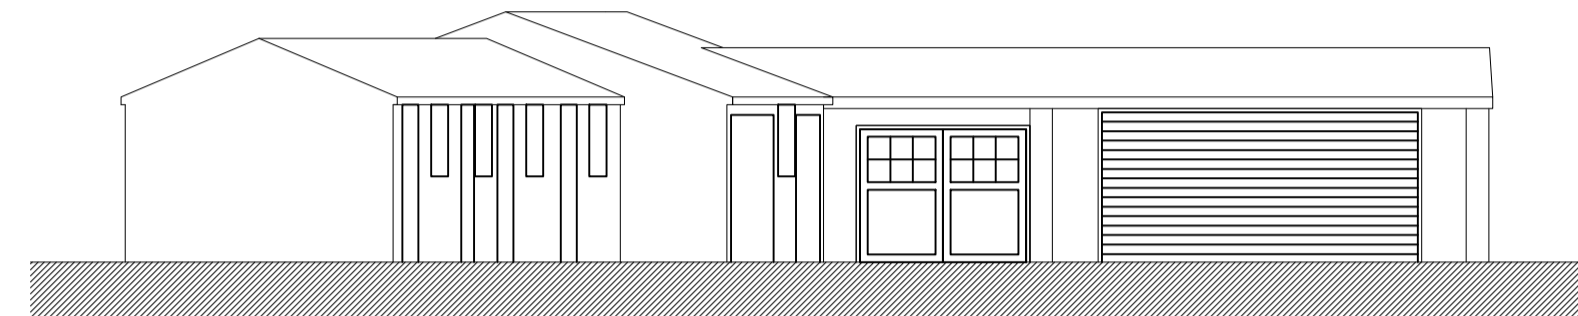



Elevation ...C

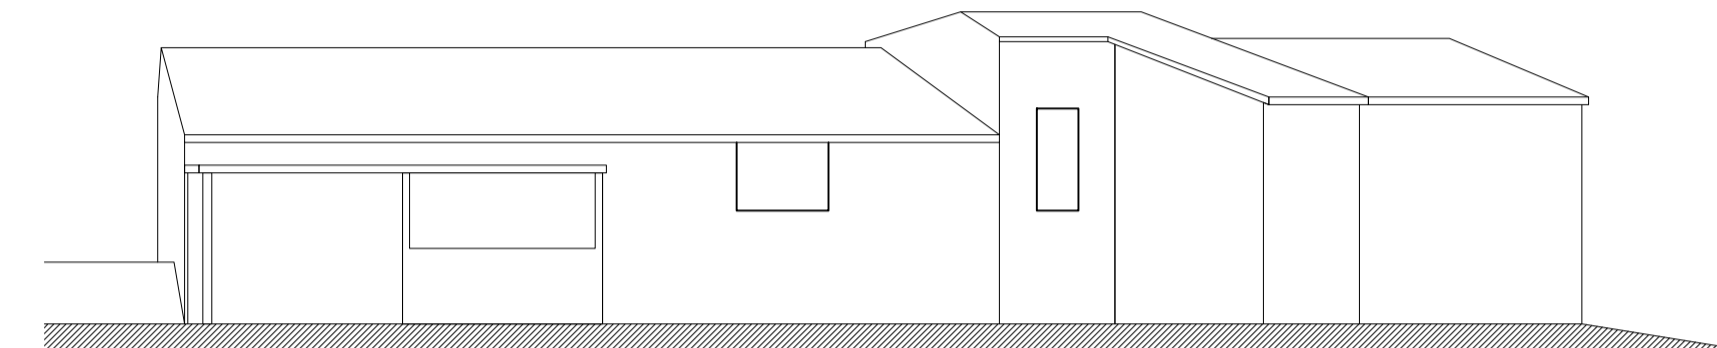

Elevation ...D

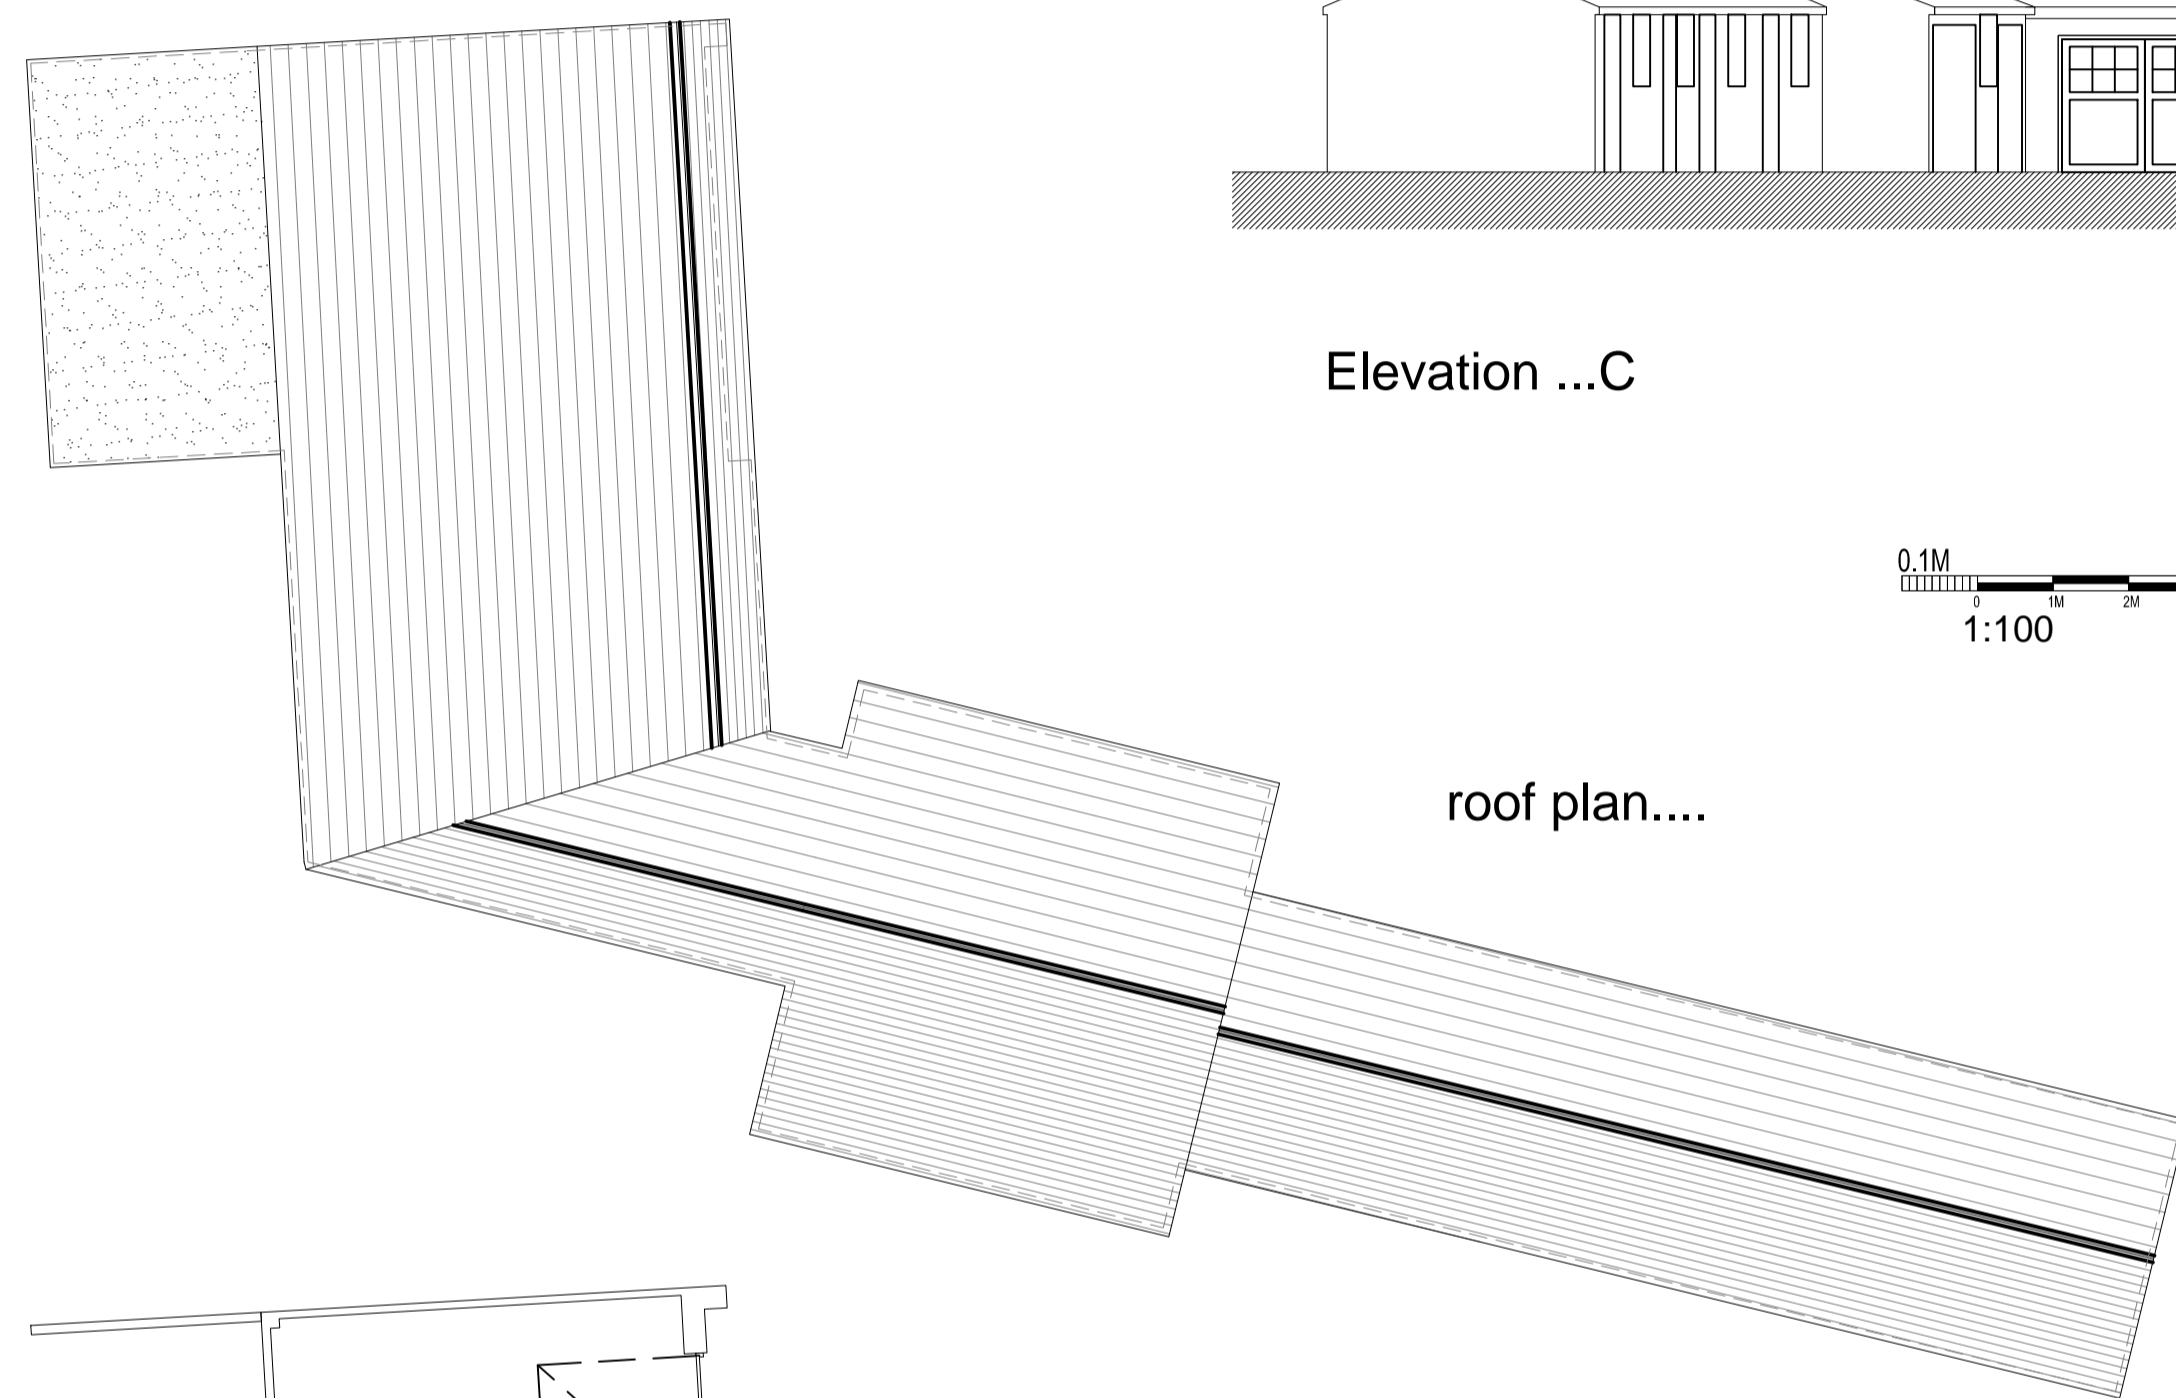

roof plan....

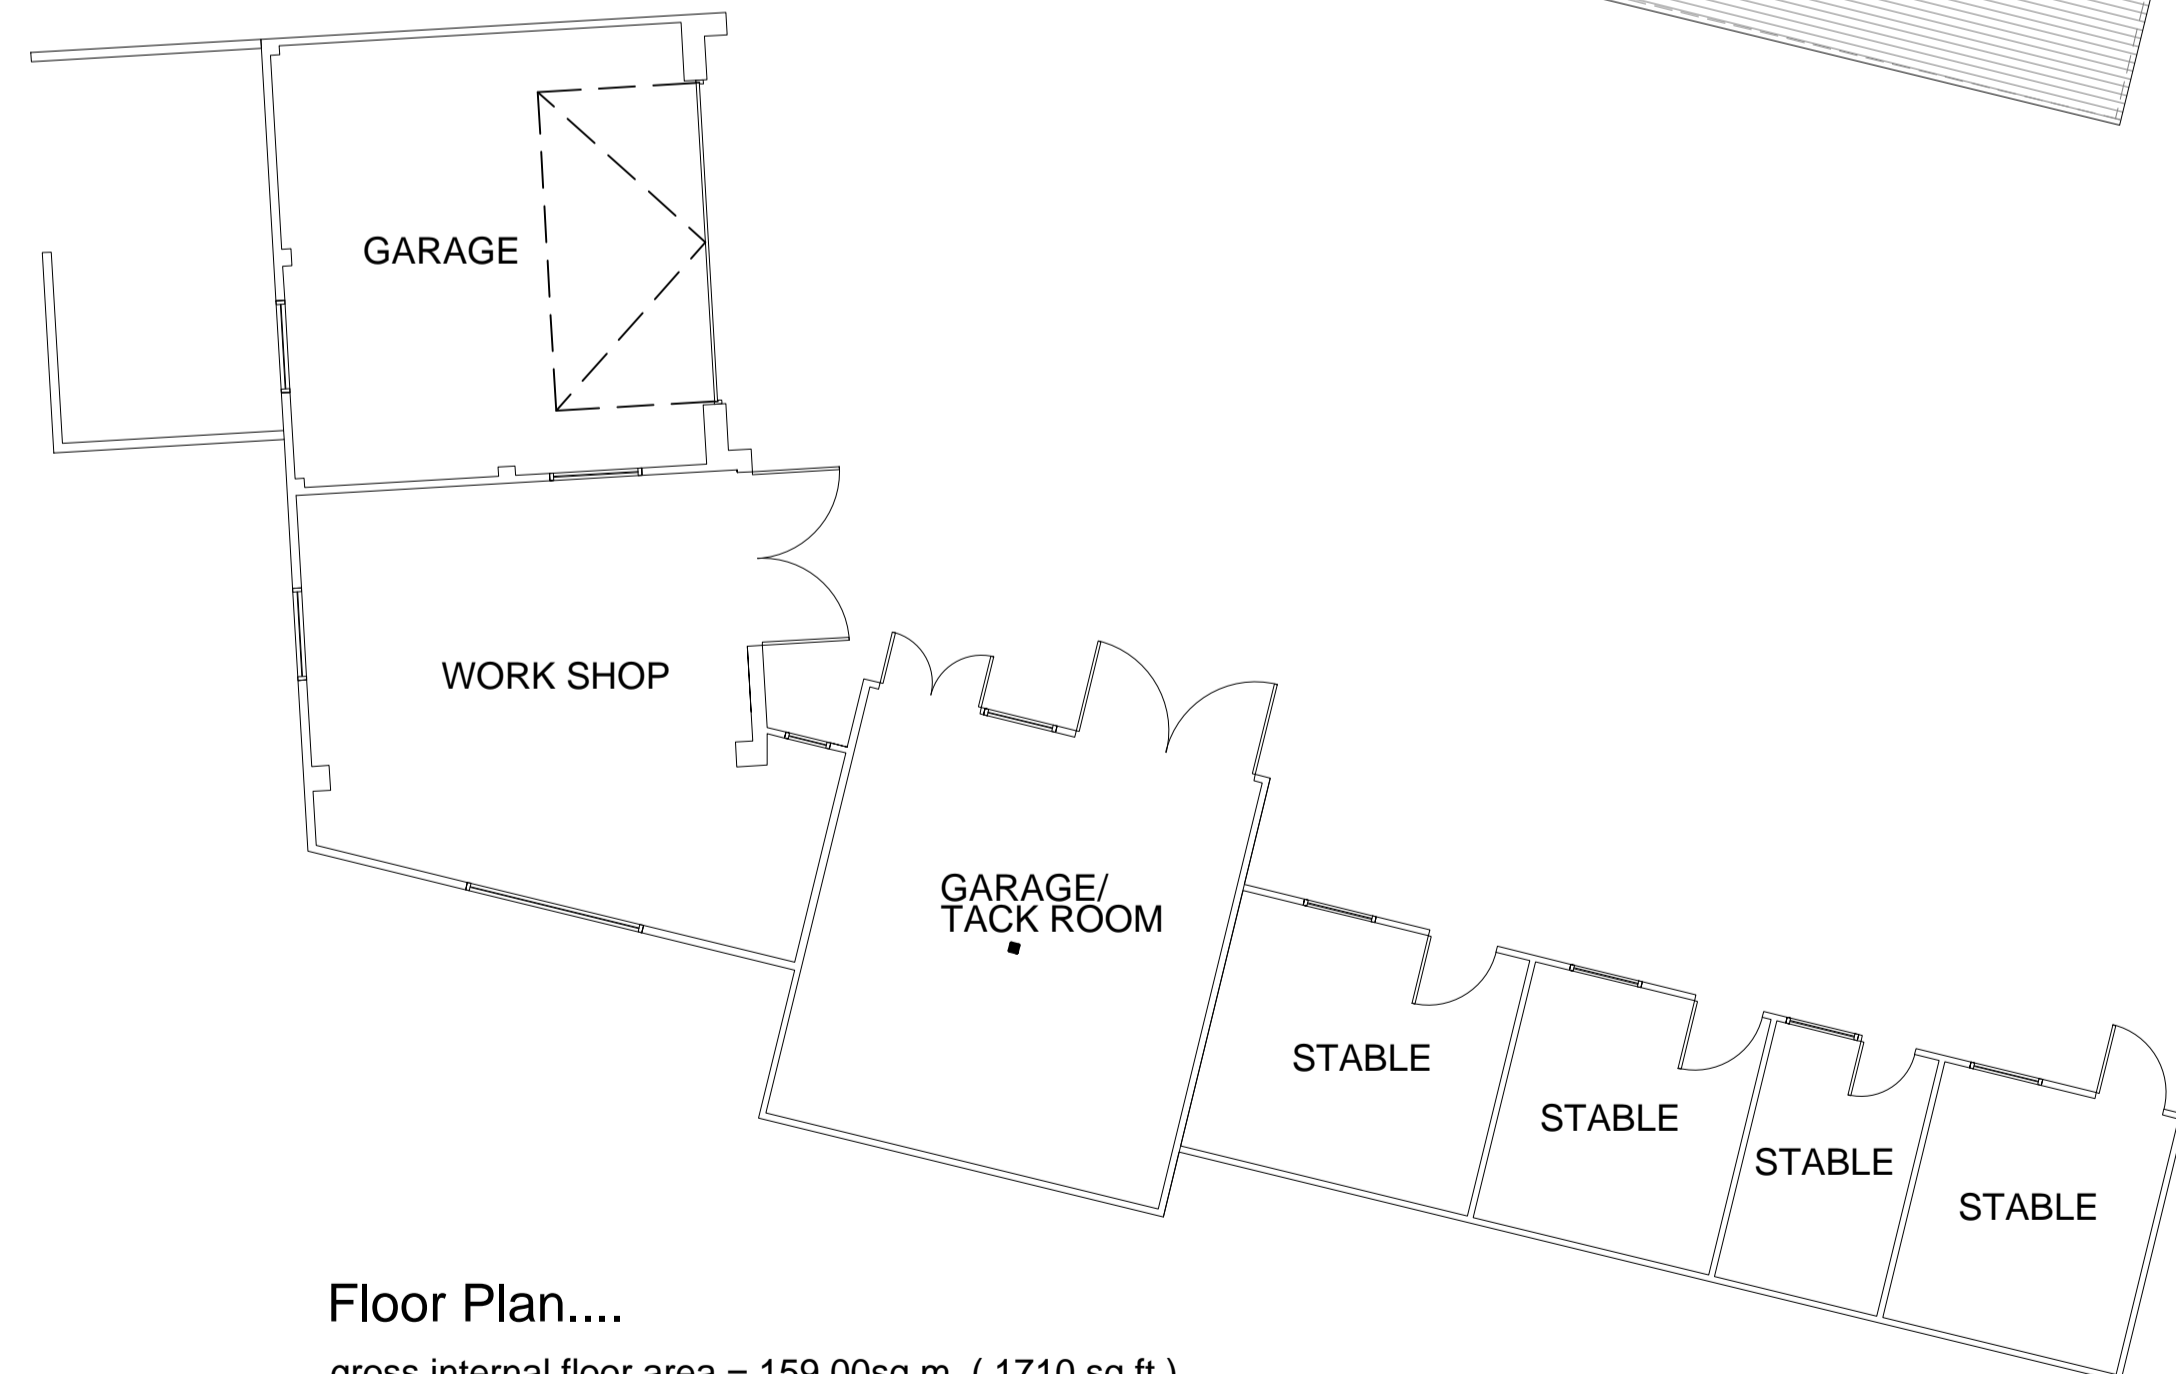 

Floor Plan....

gross internal floor area = 159.00sq.m. (1710 sq.ft)

revision	date	amendment	initials
			
tel 01732 455029 mob 07721010293 e-mail barry.best@cobdenland.co.uk web www.cobdenland.co.uk			

project
**proposed development of
 outbuildings at.....
 MANDERVILLE,
 EGGPIE LANE,
 HILDENBOROUGH
 KENT, TN11 8PE**
 drawing title
Planning....
Floor Plan....
As Existing....

client:
MR & MRS. M. CURRAN
 date: **Aug. 2019** drawn: **COB**
 scale: **1:100 @ A1**
 drawing no.
COB/19/1011/01

South Park Studios,
 South Park
 Sevenoaks,
 Kent,
 TN13 1AN