



floor plan

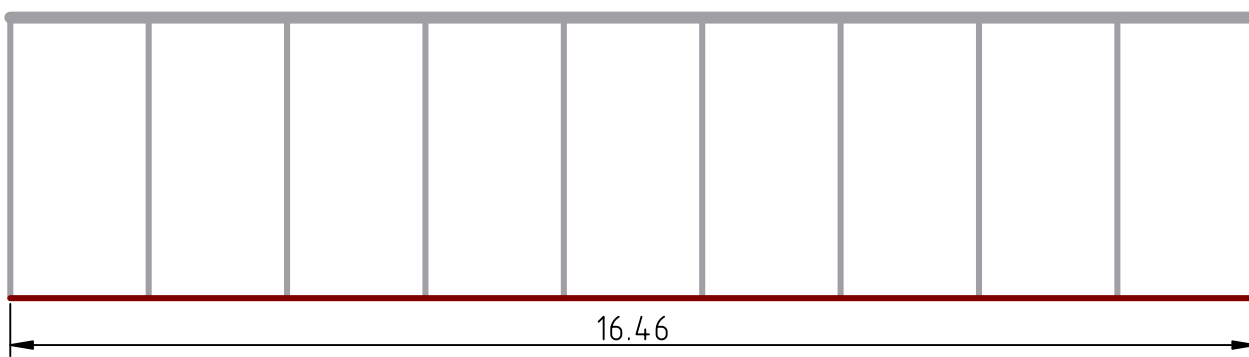


east elevation

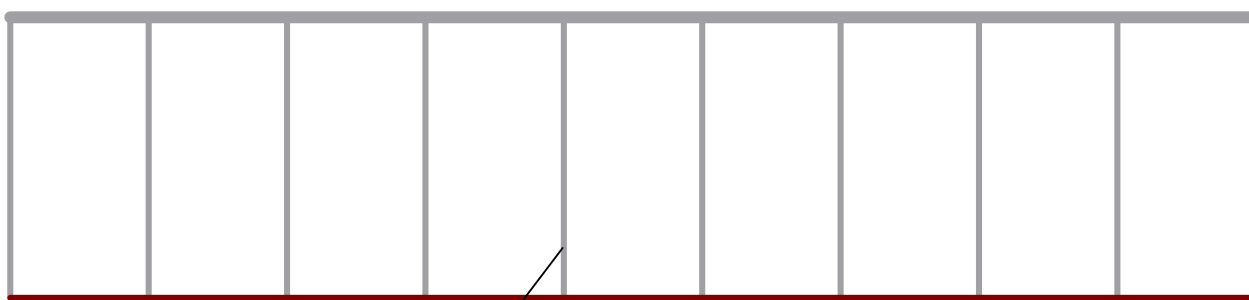


west elevation

galvanised high tensile steel Forest Stewardship Council accredited timber

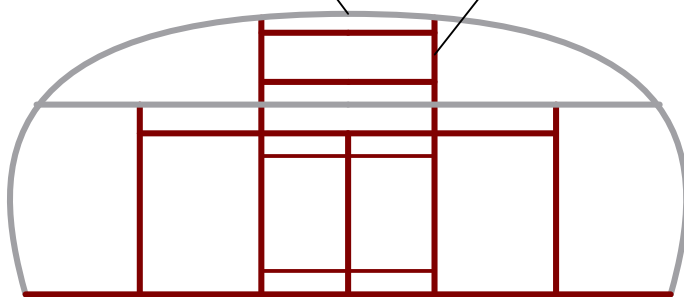

north elevation

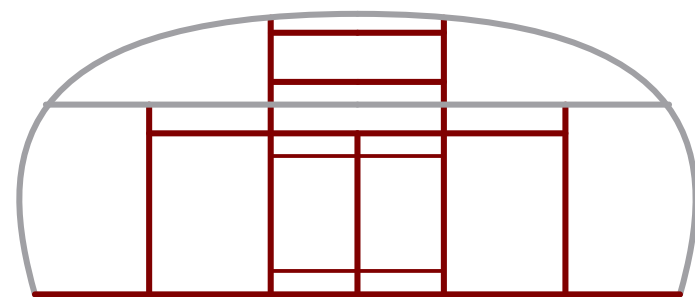

south elevation

ELEVATIONS AND FLOOR PLAN - PROPOSED POLY TUNNELS x 2

Project: Agricultural Utilisation

Applicant: Andrew Weaver

Site address: Land west of Pendown View, Killiow, Kea TR3 6AE

Scale: 1:100 @ A3

Date: 26 Mar 2021

Drawing number: Weaver 2021 03 26 A

Produced by: Planix.UK Planning Consultants Ltd

