

**ELEVATIONS AND FLOOR PLAN  
PROPOSED CARAVAN (updated)**

**Project:** Agricultural Utilisation

**Applicant:** Andrew Weaver

**Site address:**  
Land west of Pendown View  
Killiow  
Kea TR3 6AE


**Scale:** 1:50 @ A3

**Date:** 05 Feb 2021

**Drawing number:**  
Weaver 2021 02 05 A


**Produced by:**  
Planix.UK Planning Consultants Ltd

floor plan

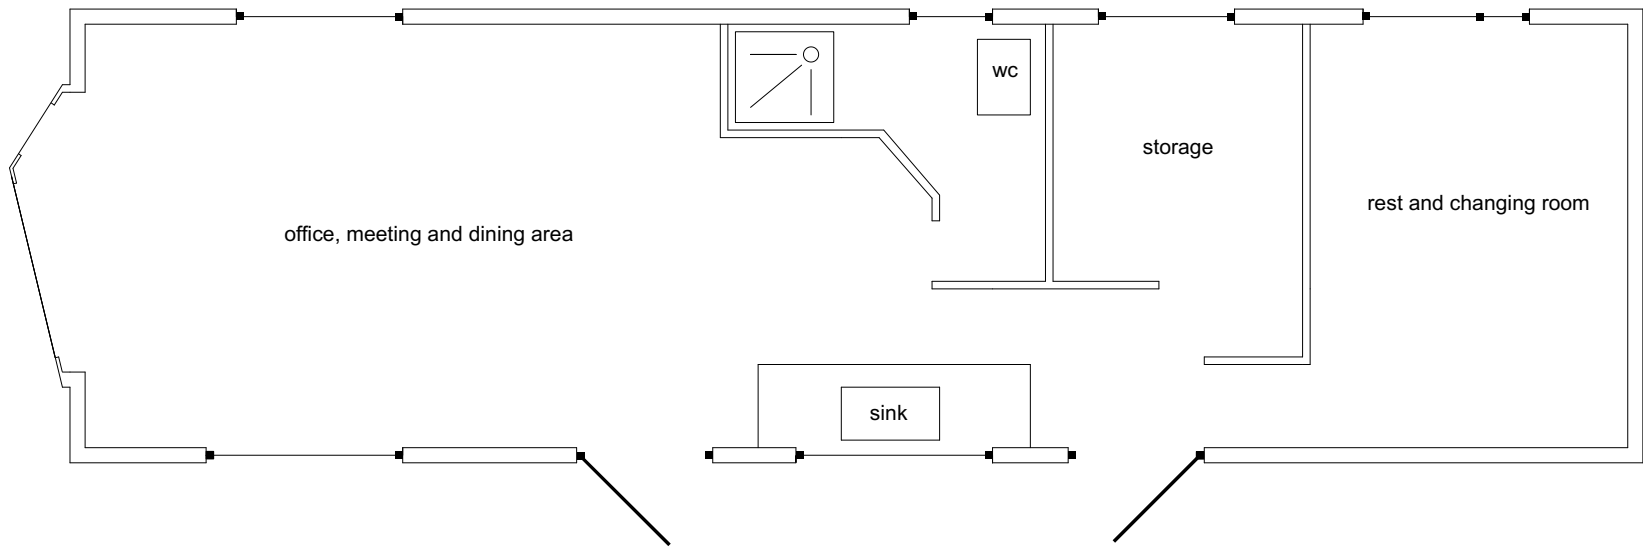


1 meter


north elevation

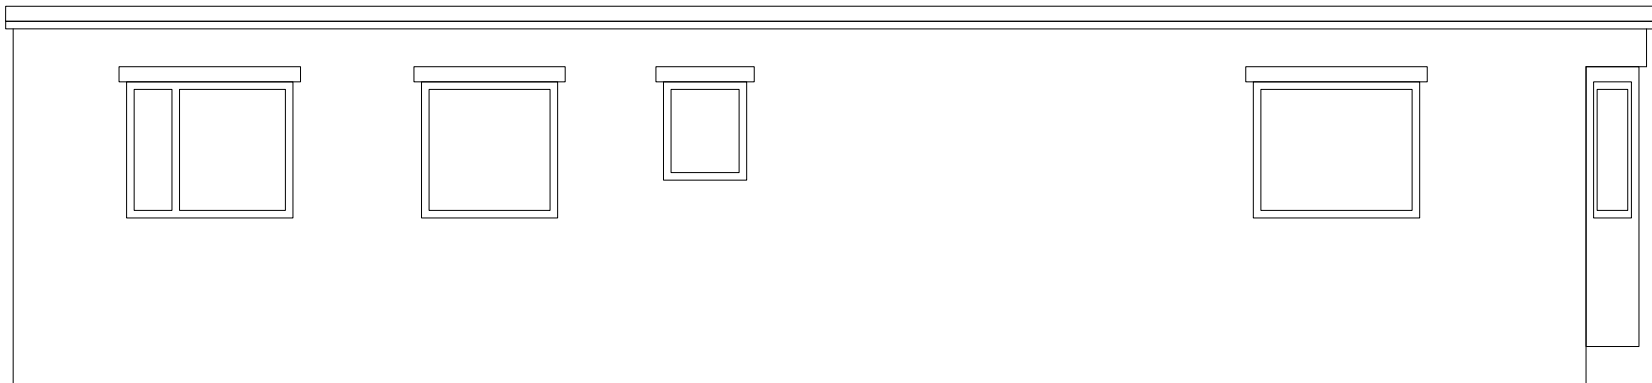

east elevation

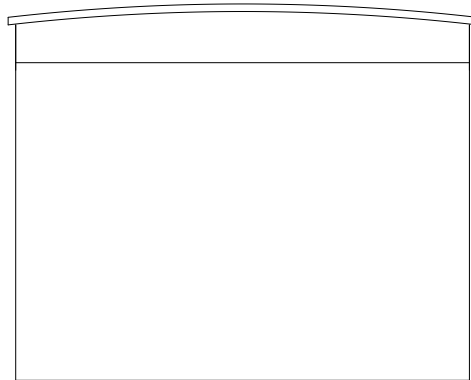

south elevation

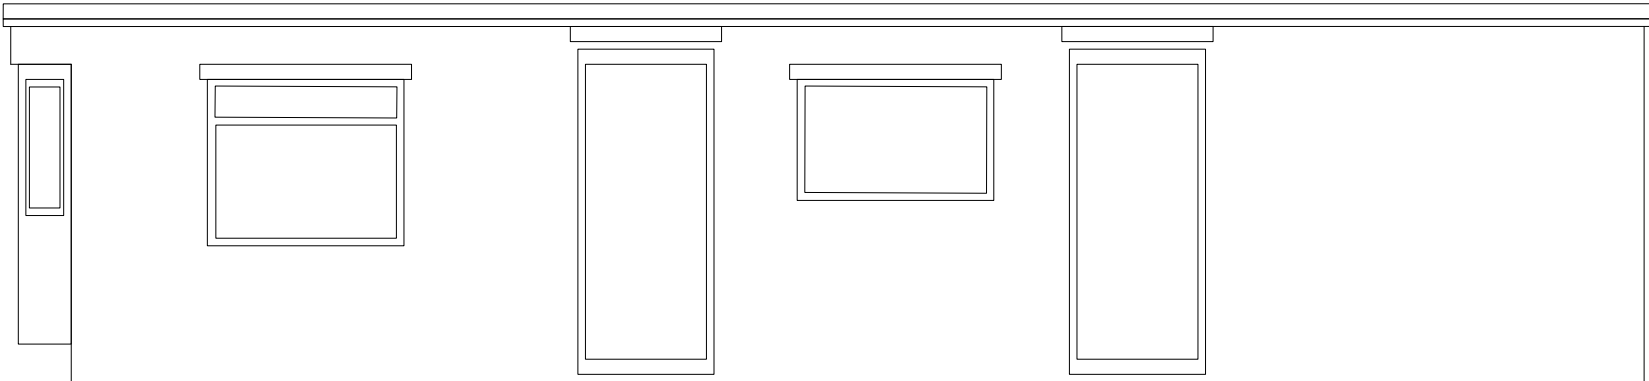

west elevation

