



Ground floor plan - 2 of 2  
Scale 1:100 @A1

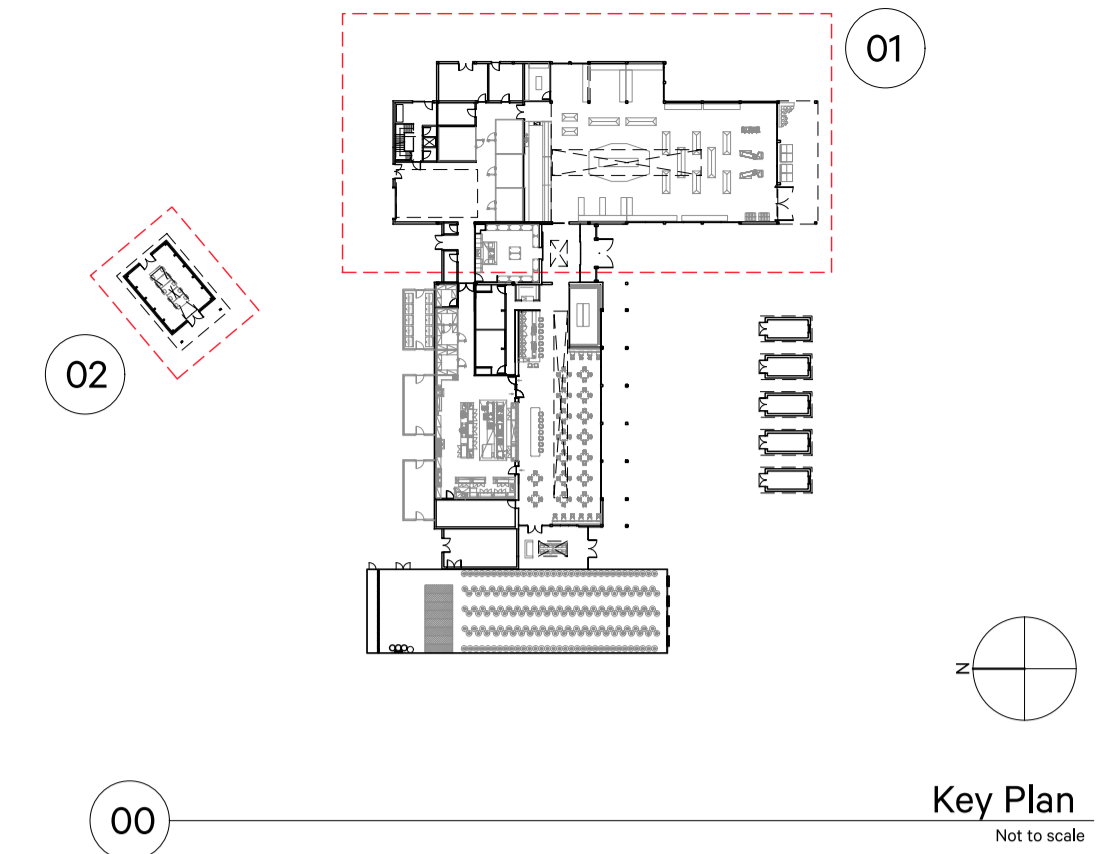



Key Plan  
Not to scale

01

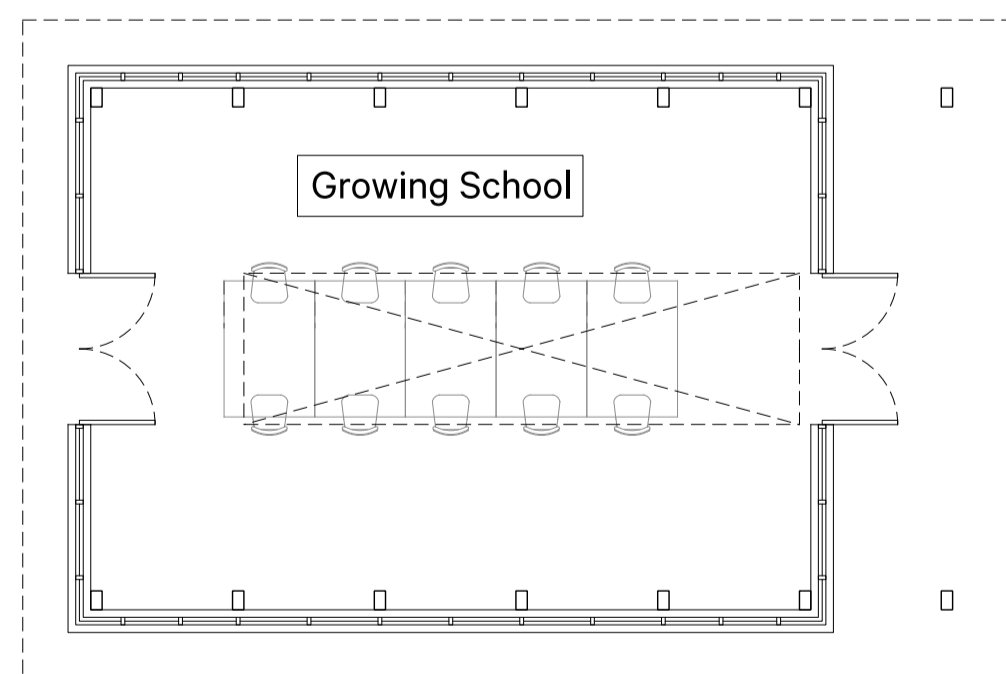

Ground floor plan - 2 of 2  
Scale 1:100 @A1

02

  

**ArkleBoyce.**

STUDIO 10  
MATTHEW MARRAS HOUSE  
10 NORTON LANE  
LEIGH L131RN  
Telephone  
+44 (0)1202 5418  
info@arkleboyce.co.uk  
www.arkleboyce.co.uk

**Notes:**  
Copyright ArkleBoyce Architects Ltd.  
Unless indicated this drawing is for information only.  
Do not make any signed dimensions only.  
All dimensions to be checked on site.  
Drawings subject to revision approvals.  
Drawings to be read in conjunction with all relevant  
Architect's Conditions and Structural Engineer's drawings.  
Check original size: A1

Rev.	Date	Notes	Drawn	Checked

Rev.	Date	Notes	Drawn	Checked

Notes

Project:	Applgarth	Project No.:	19040
Client:	Will and Stephanie Benson	Revision:	-
Date:	January 2021	Status:	PLANNING APPLICATION ISSUE
Drawing Title:	Proposed Ground Floor Plan 2 of 2	Scale:	1:100@A1
Drawing No.:	AP0705	Scale:	1:100@A1