
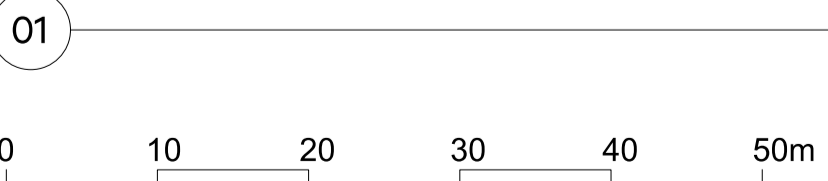


Site Plan Proposed

Scale: 1:500

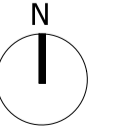

ArkleBoyce.
 STUDIO 10
 MATTHEW ARKLEBOYCE ARCHITECTS
 100, BENTLEY ROAD
 LEEDS LS11 8JN
 Telephone
 +44 (0)113 202 9418
 Email arkleboyce@arleboyce.co.uk
 www.arleboyce.co.uk

Notes:
 Copyright ArkleBoyce Architects Ltd.
 Unless indicated, this drawing is for information only.
 Do not make, use, signed dimensions only.
 All dimensions to be checked on site.
 Drawing subject to structural approvals.
 Drawing to be read in conjunction with all relevant
 Architectural, Services and Structural Engineer's drawings.
 Check original size A1

Rev.	Date	Notes	Drawn	Checked
	26.02.2021	Planning Draw	JR	GB

Rev.	Date	Notes	Drawn	Checked
------	------	-------	-------	---------

Notes

Project:	Aspleghath	Project No.:	19040
Client:	Will and Stephanie Benson	Revision:	-
Date:	January 2021	Status:	PLANNING APPLICATION ISSUE
Drawing Title:	Proposed site plan	Drawing No.:	API0/090
Scale:	1:500@A1	Drawing No.:	API0/090