


FRONT ELEVATION



SIDE ELEVATION



REAR ELEVATION

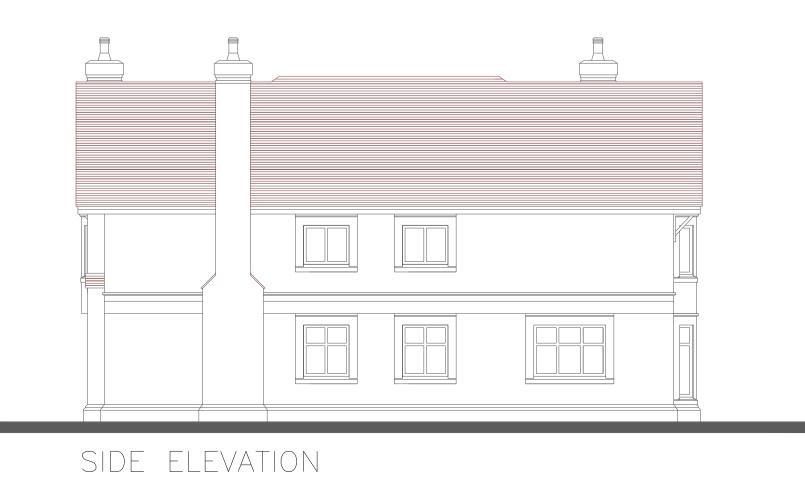

Drawing No. Rev. 21-RPL4-04 Scale 1:100(A2) Title 1m 2m 3m 4m 5m Drawn By Date S Bernardez 12-03-21 PLOT 4 PROPOSED ELEVATIONS Project LAND ADJACENT Bullfinches Park Lane, ropley I \bigcirc R ∇ A&B Design 01794 368744 steve@aandbhomes.com

Rev.