
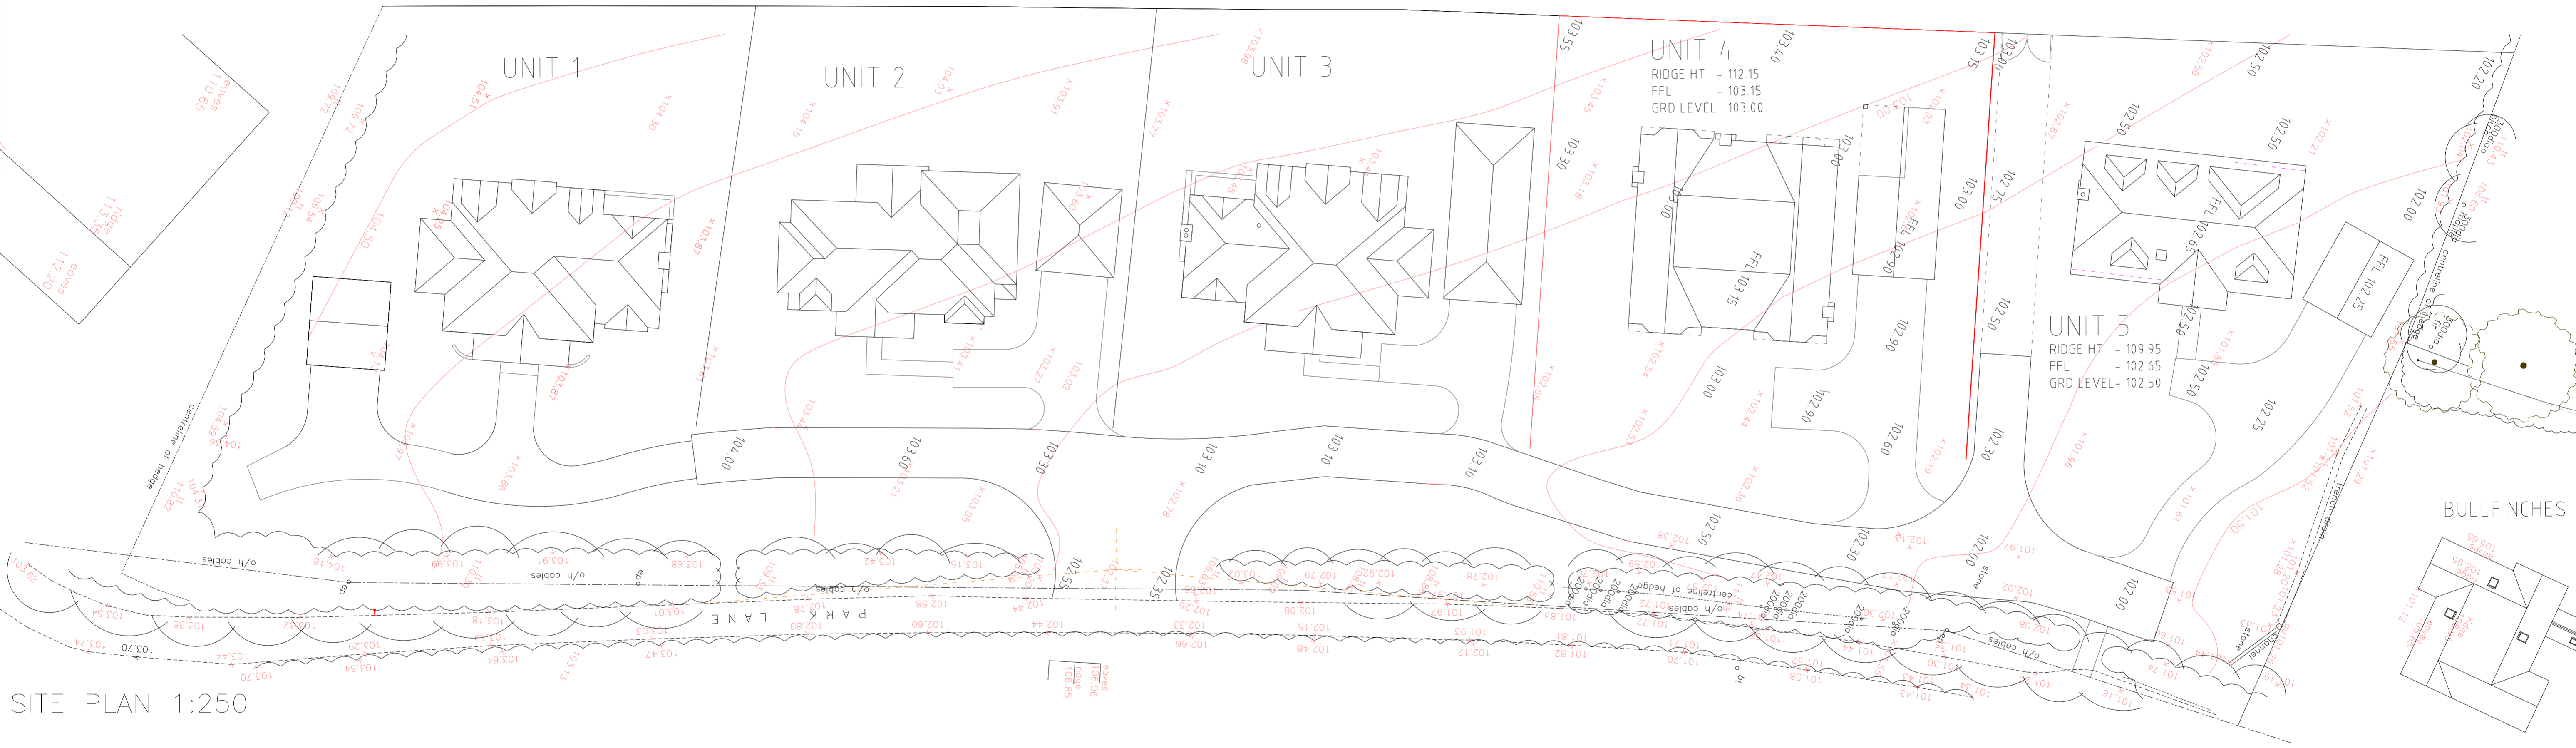


STREET SCENE 1:250

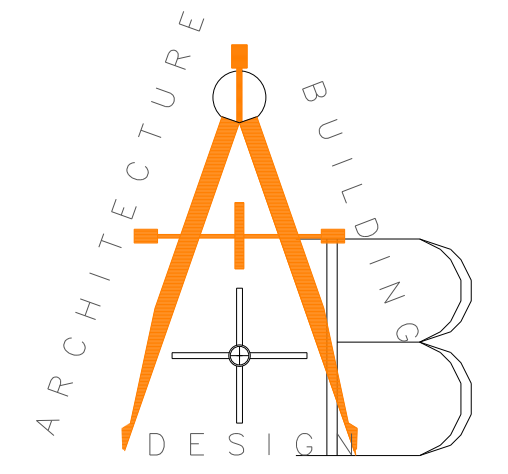

SITE PLAN 1:250

| | | | |
|---------|-------------|---|--|
| Rev. | Drawing No. | Rev. | Title |
| | 21-RPL4-05 | | PROPOSED STREET SCENE |
| | Scale | Project | |
| | 1:250(A1) | PLOT 4 LAND NEXT TO BULLFINCHES PARK LANE, ROPLEY | |
| Date | Drawn by | |  A&B Design 01794 368744 steve@aandbhomes.com |
| 12-3-21 | S Bernardez | | |


 A&B Design 01794 368744
 steve@aandbhomes.com