



Rev.




SIDE ELEVATION

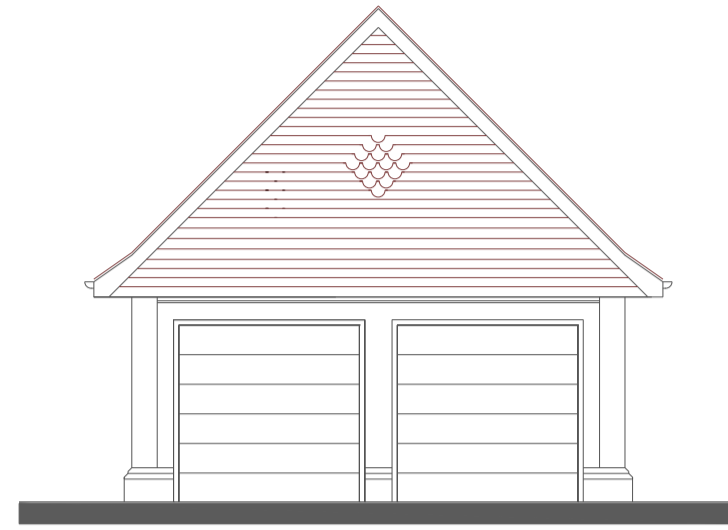


FRONT ELEVATION

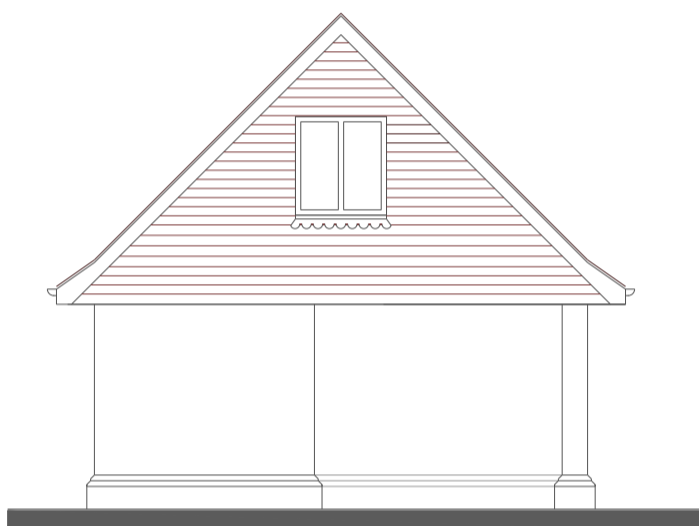


REAR ELEVATION

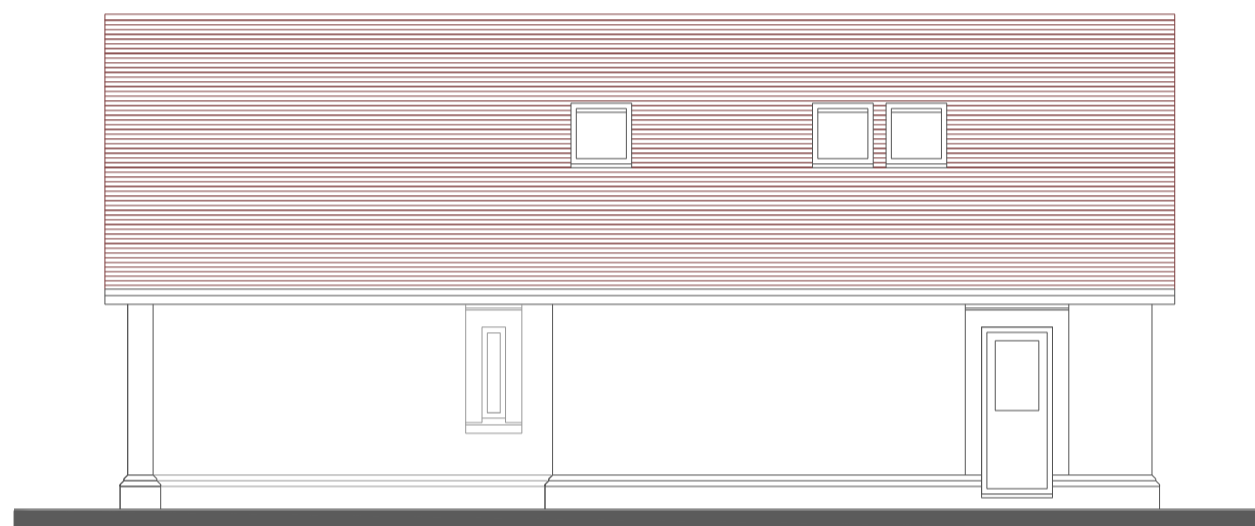


SIDE ELEVATION

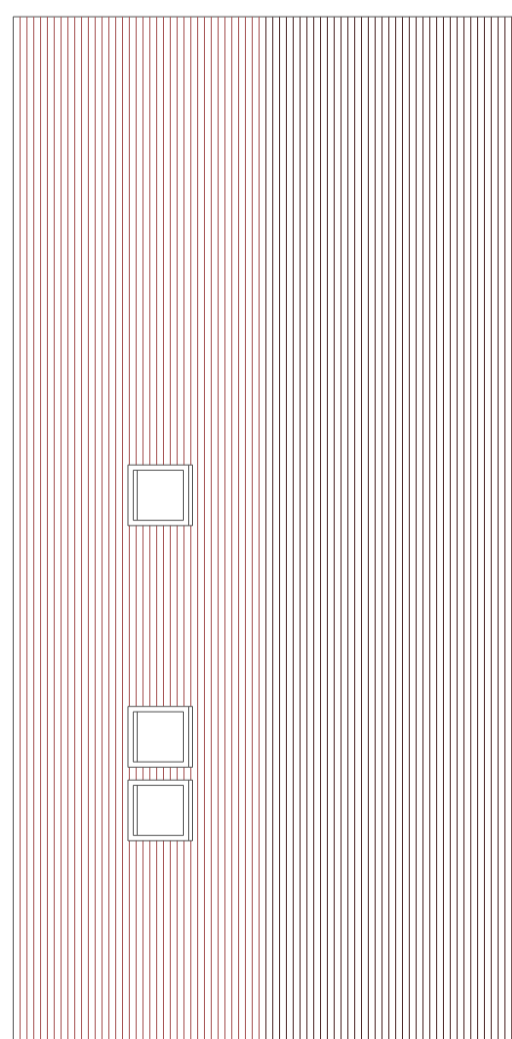

ROOF PLAN

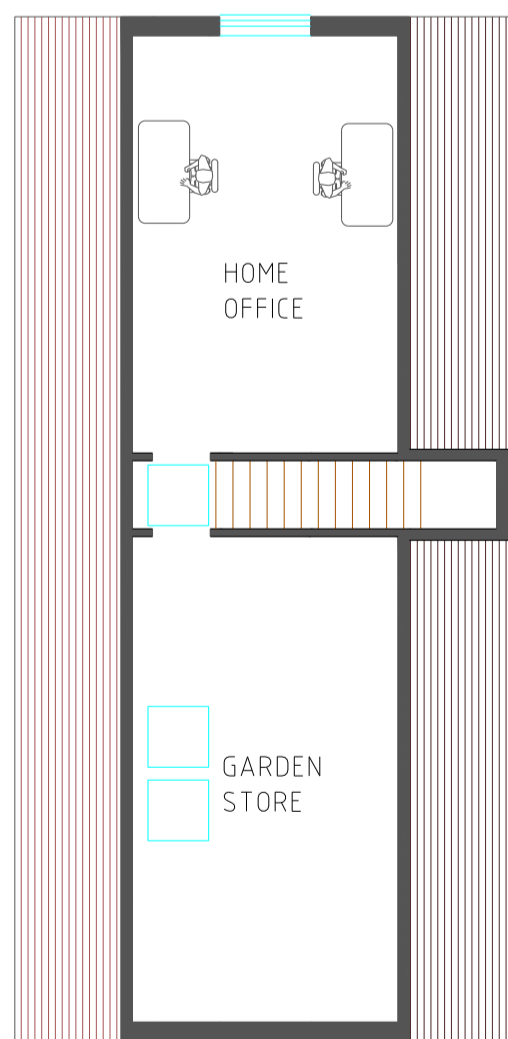

FIRST FLOOR

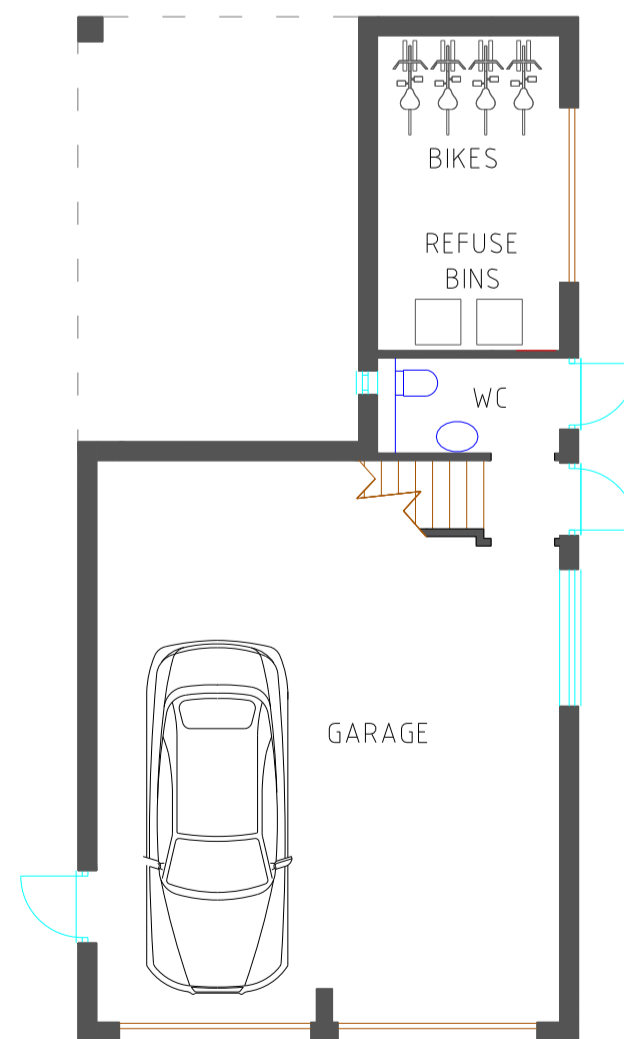

GROUND FLOOR

Drawing No. Rev.


21-PLR-G4

Scale 1:100(A2)
Title 0m 1m 2m 3m 4m 5m

Date 12-03-21 Drawn By S Bernardez

PLOT 4
PROPOSED
GARAGE

Project
LAND ADJACENT
BULLFINCHES
PARK LANE, ROPLEY

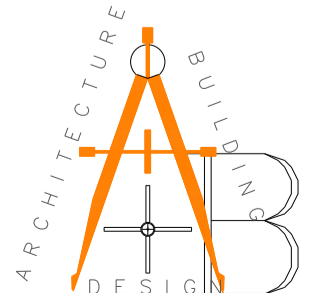

A&B Design 01794 368744
steve@aandbhomes.com