




ROOF
PLAN

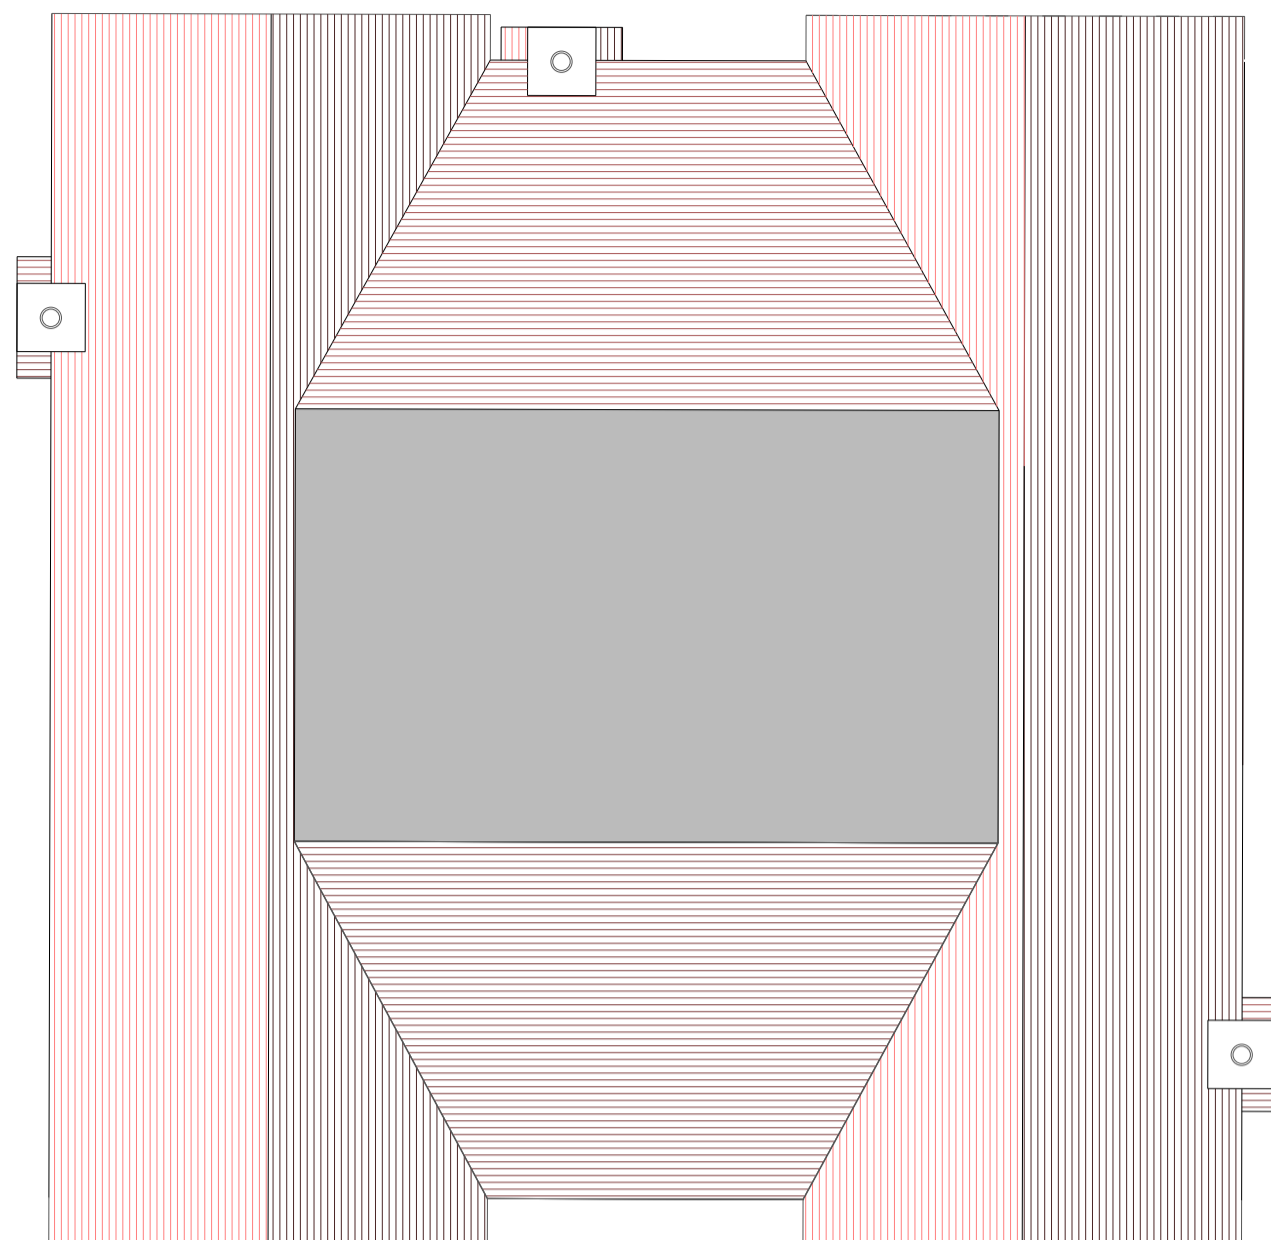

FIRST
FLOOR
PLAN

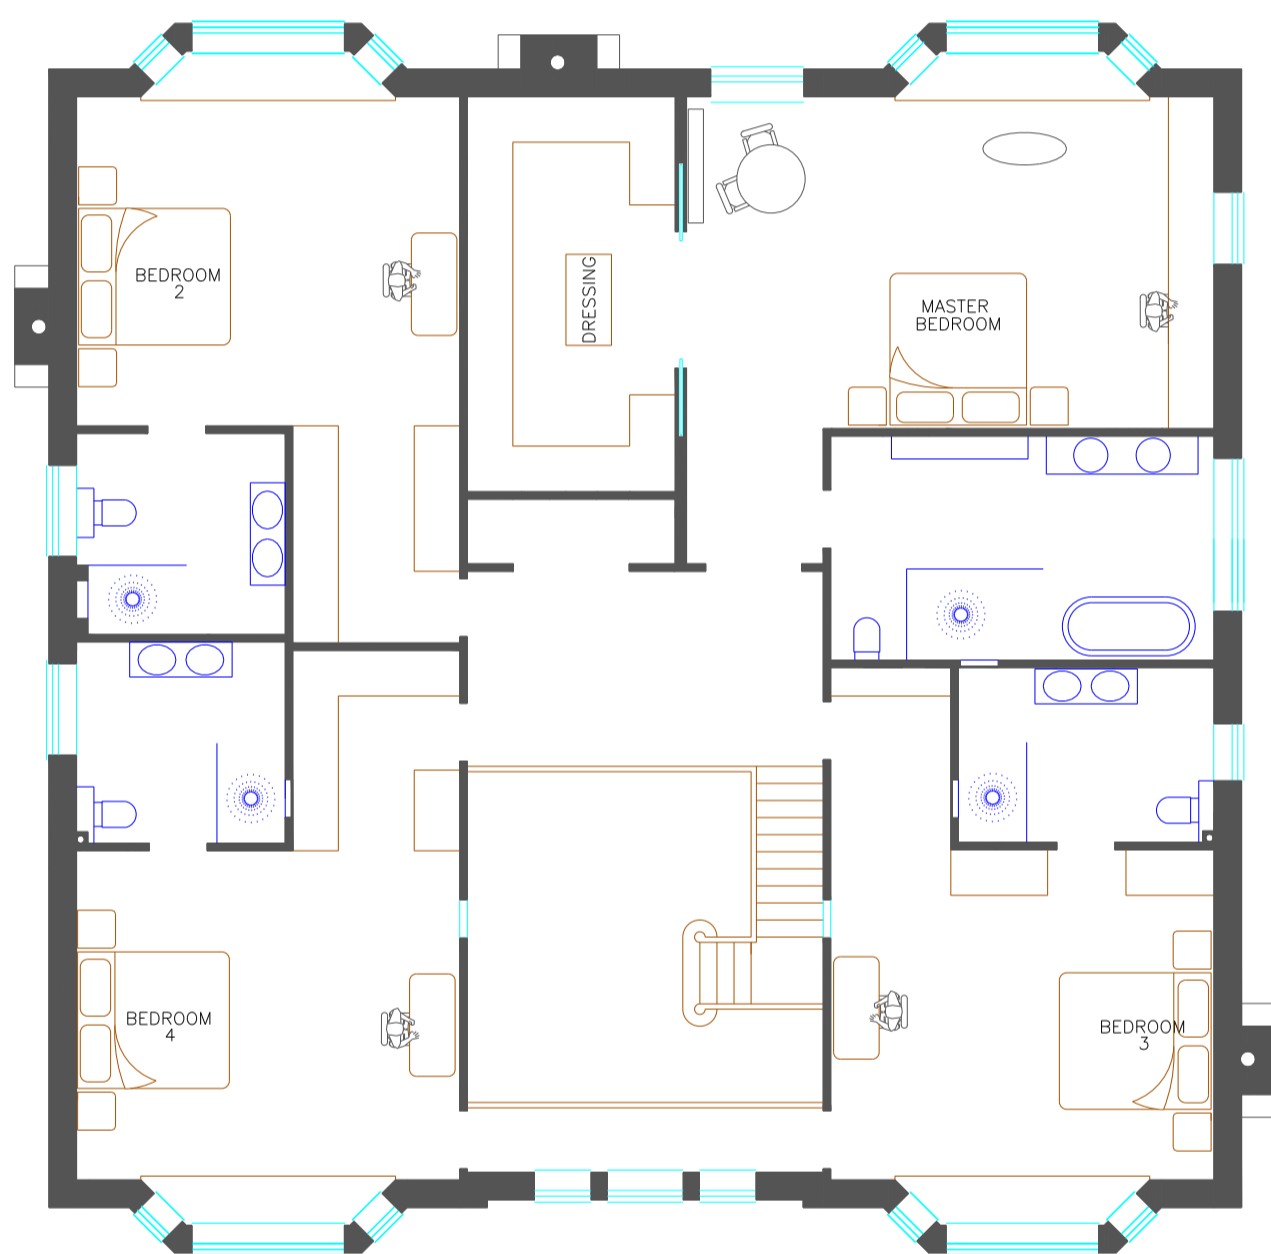

GROUND
FLOOR
PLAN

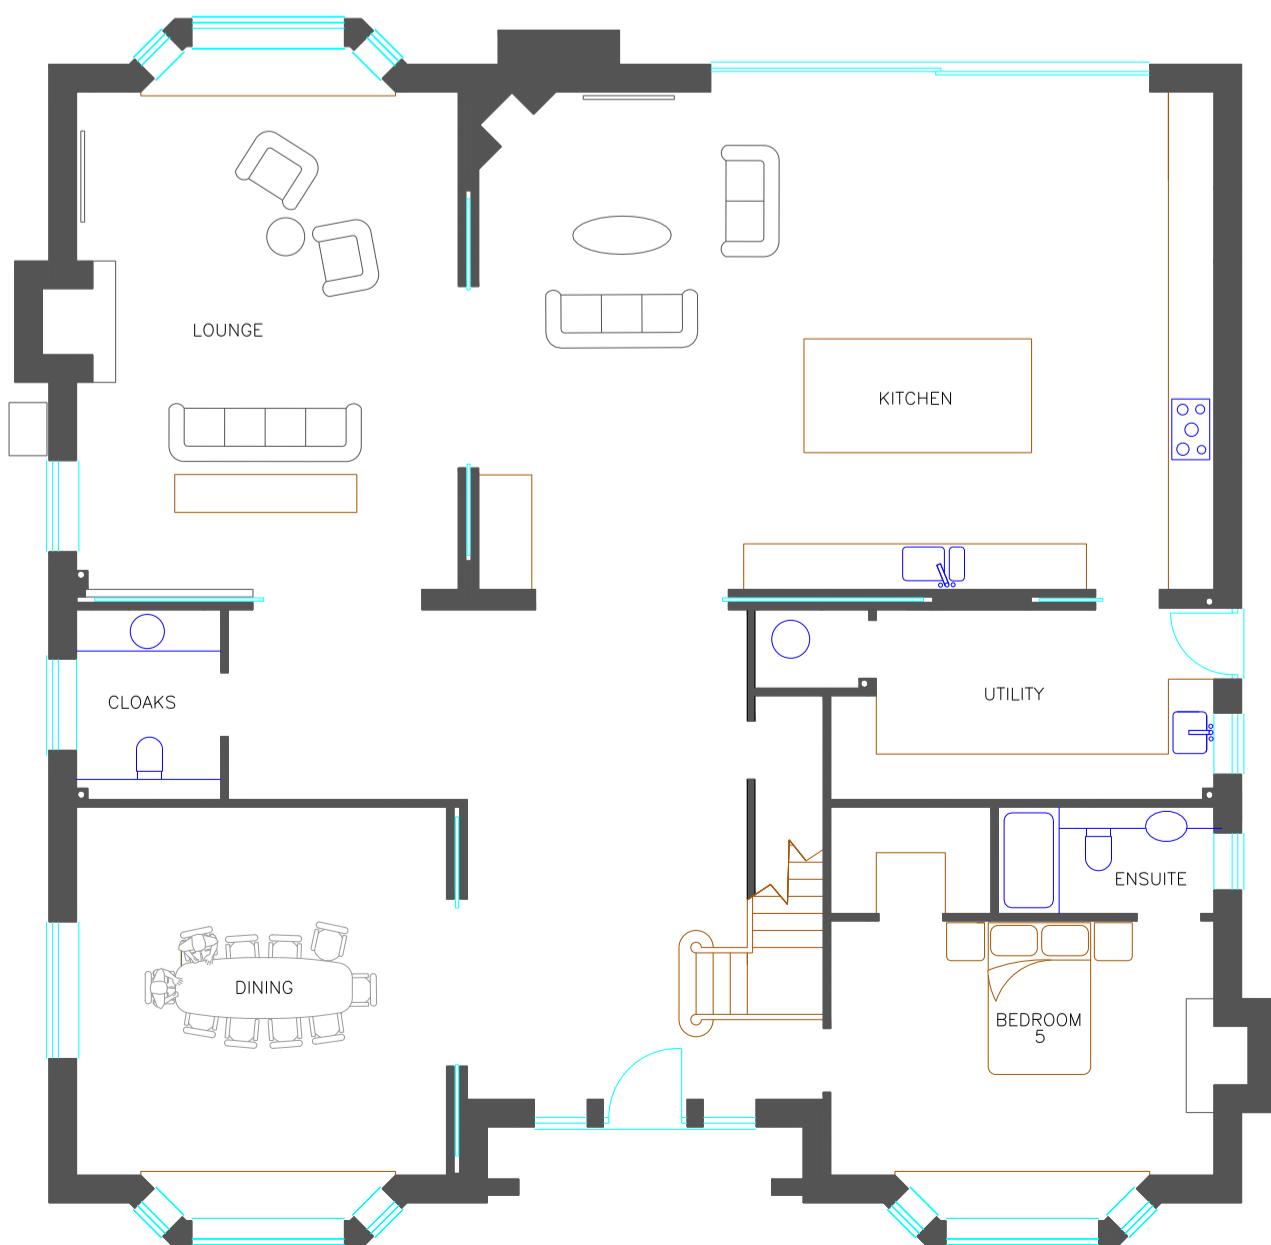

Rev.

Drawing No. Rev.


21-RPL4-03

Scale 1:100(A2)
0m 1m 2m 3m 4m 5m

Date 12-03-21 Drawn By S Bernardez

Title PLOT 4
PROPOSED
FLOOR PLANS

Project LAND ADJACENT
BULLFINCHES
PARK LANE, ROPLEY

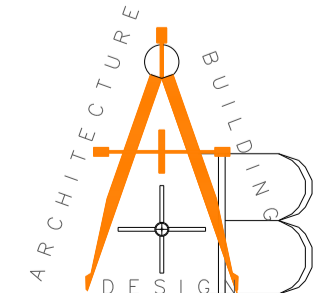

A&B Design 01794 368744
steve@aandbhomes.com