




EXISTING GROUND FLOOR & SITE PLAN

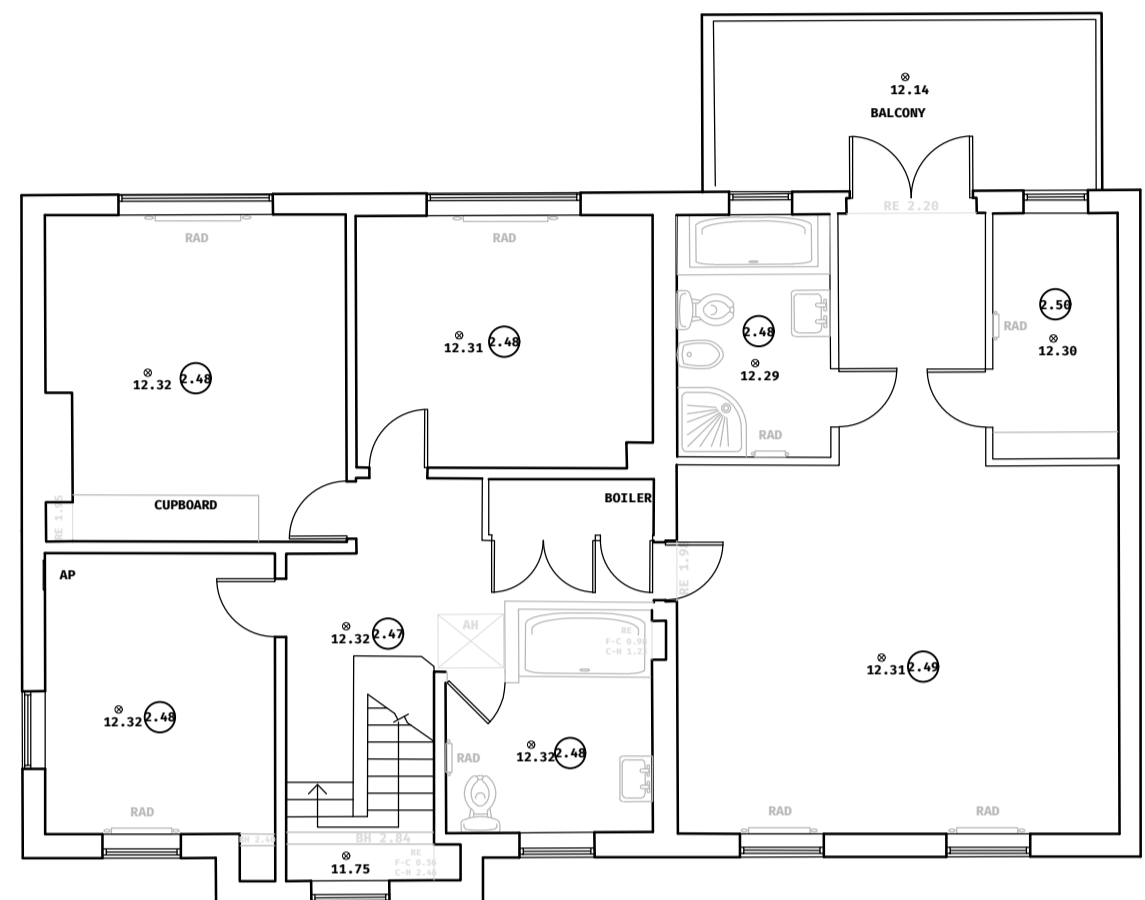

EXISTING FIRST FLOOR PLAN

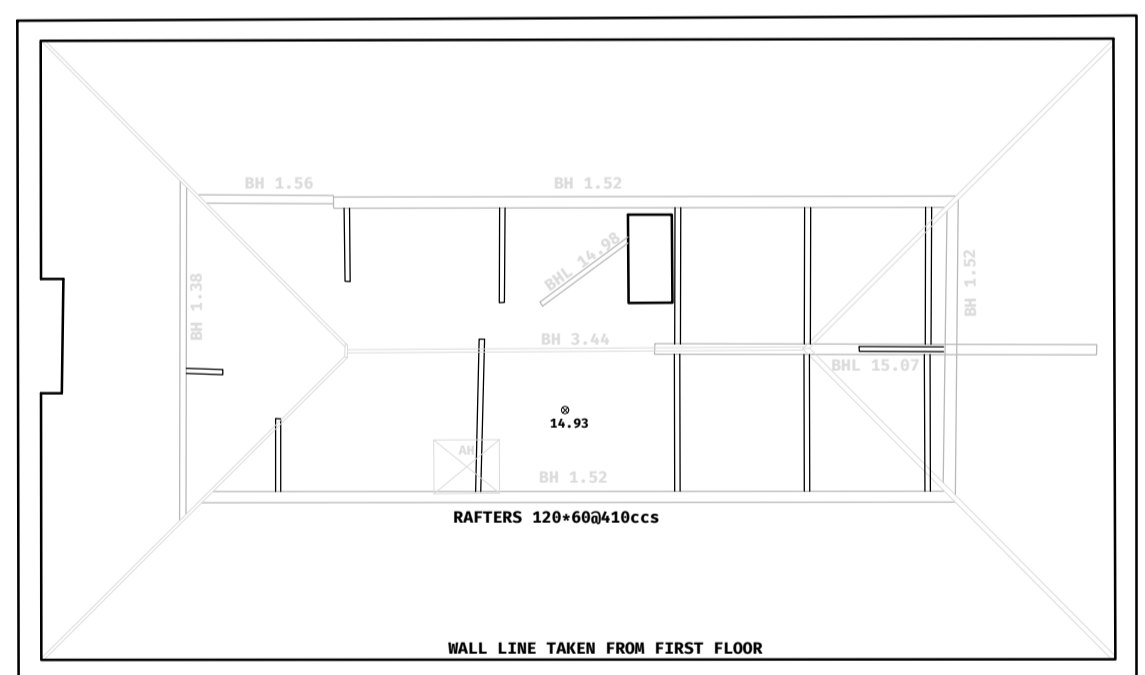

EXISTING LOFT PLAN

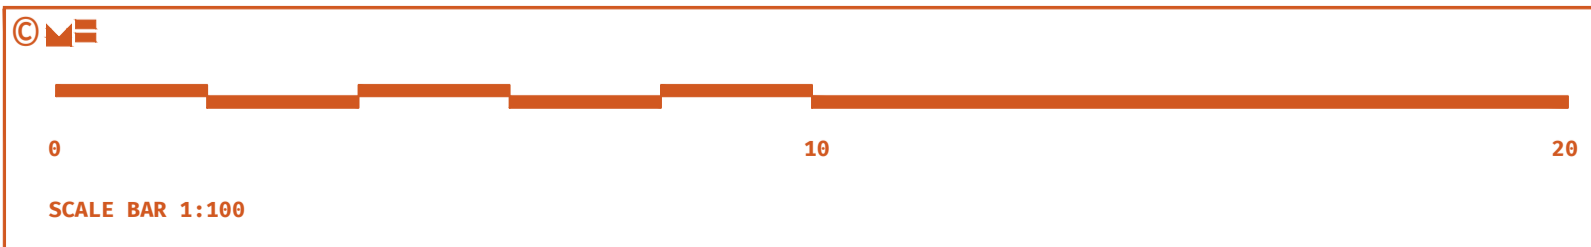

REV	Date	Comment	By
-----	------	---------	----

**GENERAL NOTE:**  
 SETTING OUT TO BE AGREED ON SITE WITH THE PROJECT SUPERVISOR. ALL DIMENSIONS TO BE CHECKED ON SITE BY THE GENERAL CONTRACTOR. DISCREPANCIES TO BE REPORTED IMMEDIATELY TO THE PROJECT SUPERVISOR.

Existing Plans

Drawn by: HBS Checked by: --  
 Scale: 1:100 @ A1

Tony & Helen Smith  
 Manor Lodge Road  
 Rowlands Castle, PO9 6BA

**The Former Rectory**

20-1845  
**010**

Mitchell Evans  
 90 / Meadow  
 Godalming  
 GU7 3HY  
 01483 453 453

