


1 PROPOSED NORTH ELEVATION 1:50

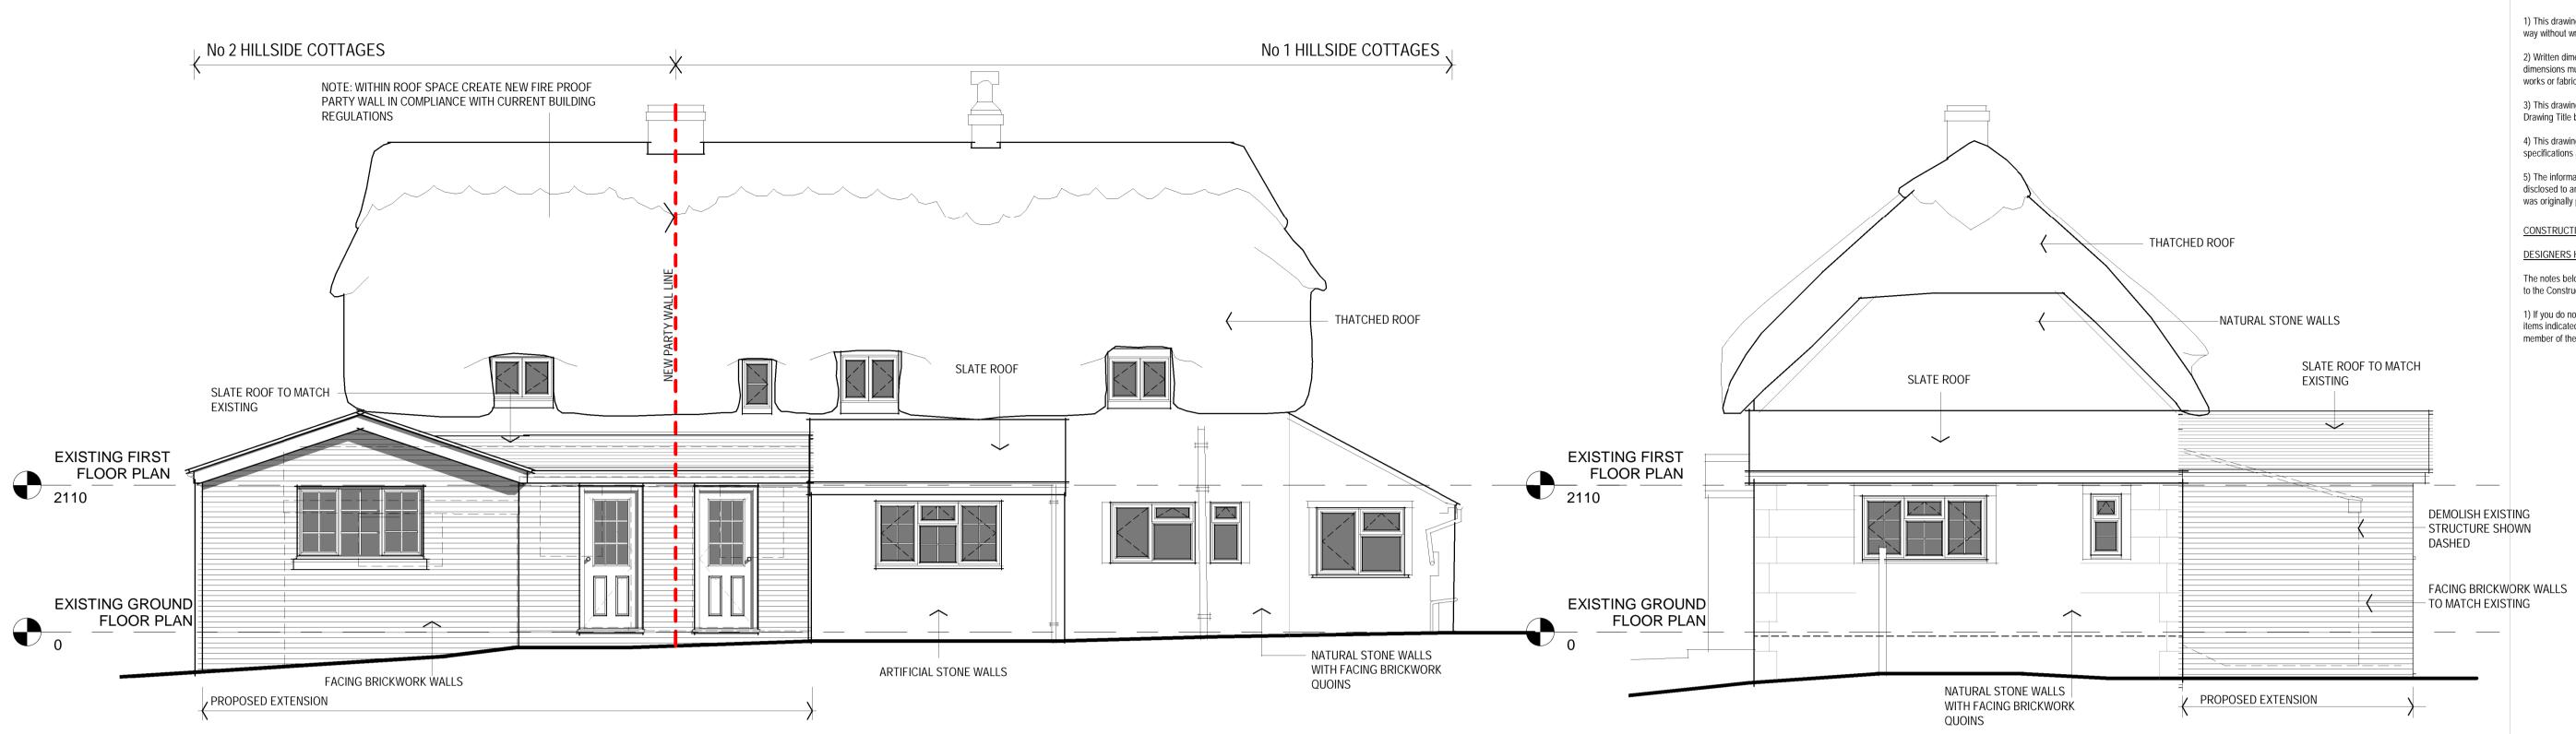

2 PROPOSED EAST ELEVATION 1:50 This drawing is the copyrighted and may not be altered or reproduced in any way without written permission

 Written dimensions supersede manual or electronically scaled dimensions. All dimensions must be checked on site by Contractor before commencement of the works or fabrication

 This drawing is to be used only for the purposes intended as described in the Drawing Title box

4) This drawing must be read in conjunction with all other Consultants drawings & specifications applicable to this project


5) The information contained herein is confidential and may not be copied or disclosed to any other person or used for any purpose other than that for which is was originally prepared and supplied without the prior written consent

CONSTRUCTION DESIGN & MANAGEMENT REGULATIONS 2015

DESIGNERS HAZARD INFORMATION FOR CONSTRUCTION

The notes below refer specifically to the information shown on this drawing. Refer to the Construction Phase Health and Safety Plan for further information.

 If you do not fully understand the risks involved during the construction of the items indicated on this drawing ask your Manager, Health & Safety Advisor or a member of the Design Team before proceeding.

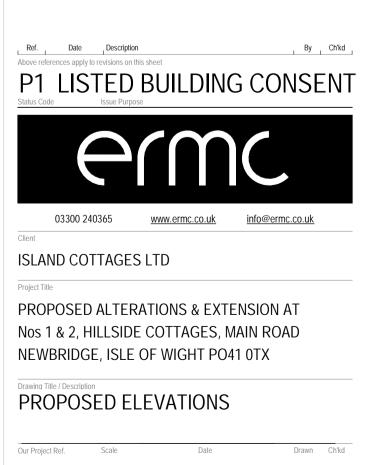

2566 1 : 50 @ A1 18.01.21 CIC Client Project Ref. Originator Zone Level Type Role Drawing No. Rev. 2566 EA 00 00 DR A 00005

This drawing has a Copyright. Permission to use is required.