


- 1) This drawing is the copyrighted and may not be altered or reproduced in any way without written permission
- 2) Written dimensions supersede manual or electronically scaled dimensions. All dimensions must be checked on site by Contractor before commencement of the works or fabrication
- 3) This drawing is to be used only for the purposes intended as described in the Drawing Title box
- 4) This drawing must be read in conjunction with all other Consultants drawings & specifications applicable to this project
- 5) The information contained herein is confidential and may not be copied or disclosed to any other person or used for any purpose other than that for which it was originally prepared and supplied without the prior written consent

CONSTRUCTION DESIGN & MANAGEMENT REGULATIONS 2015


DESIGNERS HAZARD INFORMATION FOR CONSTRUCTION

The notes below refer specifically to the information shown on this drawing. Refer to the Construction Phase Health and Safety Plan for further information.


1) If you do not fully understand the risks involved during the construction of the items indicated on this drawing ask your Manager, Health & Safety Advisor or a member of the Design Team before proceeding.

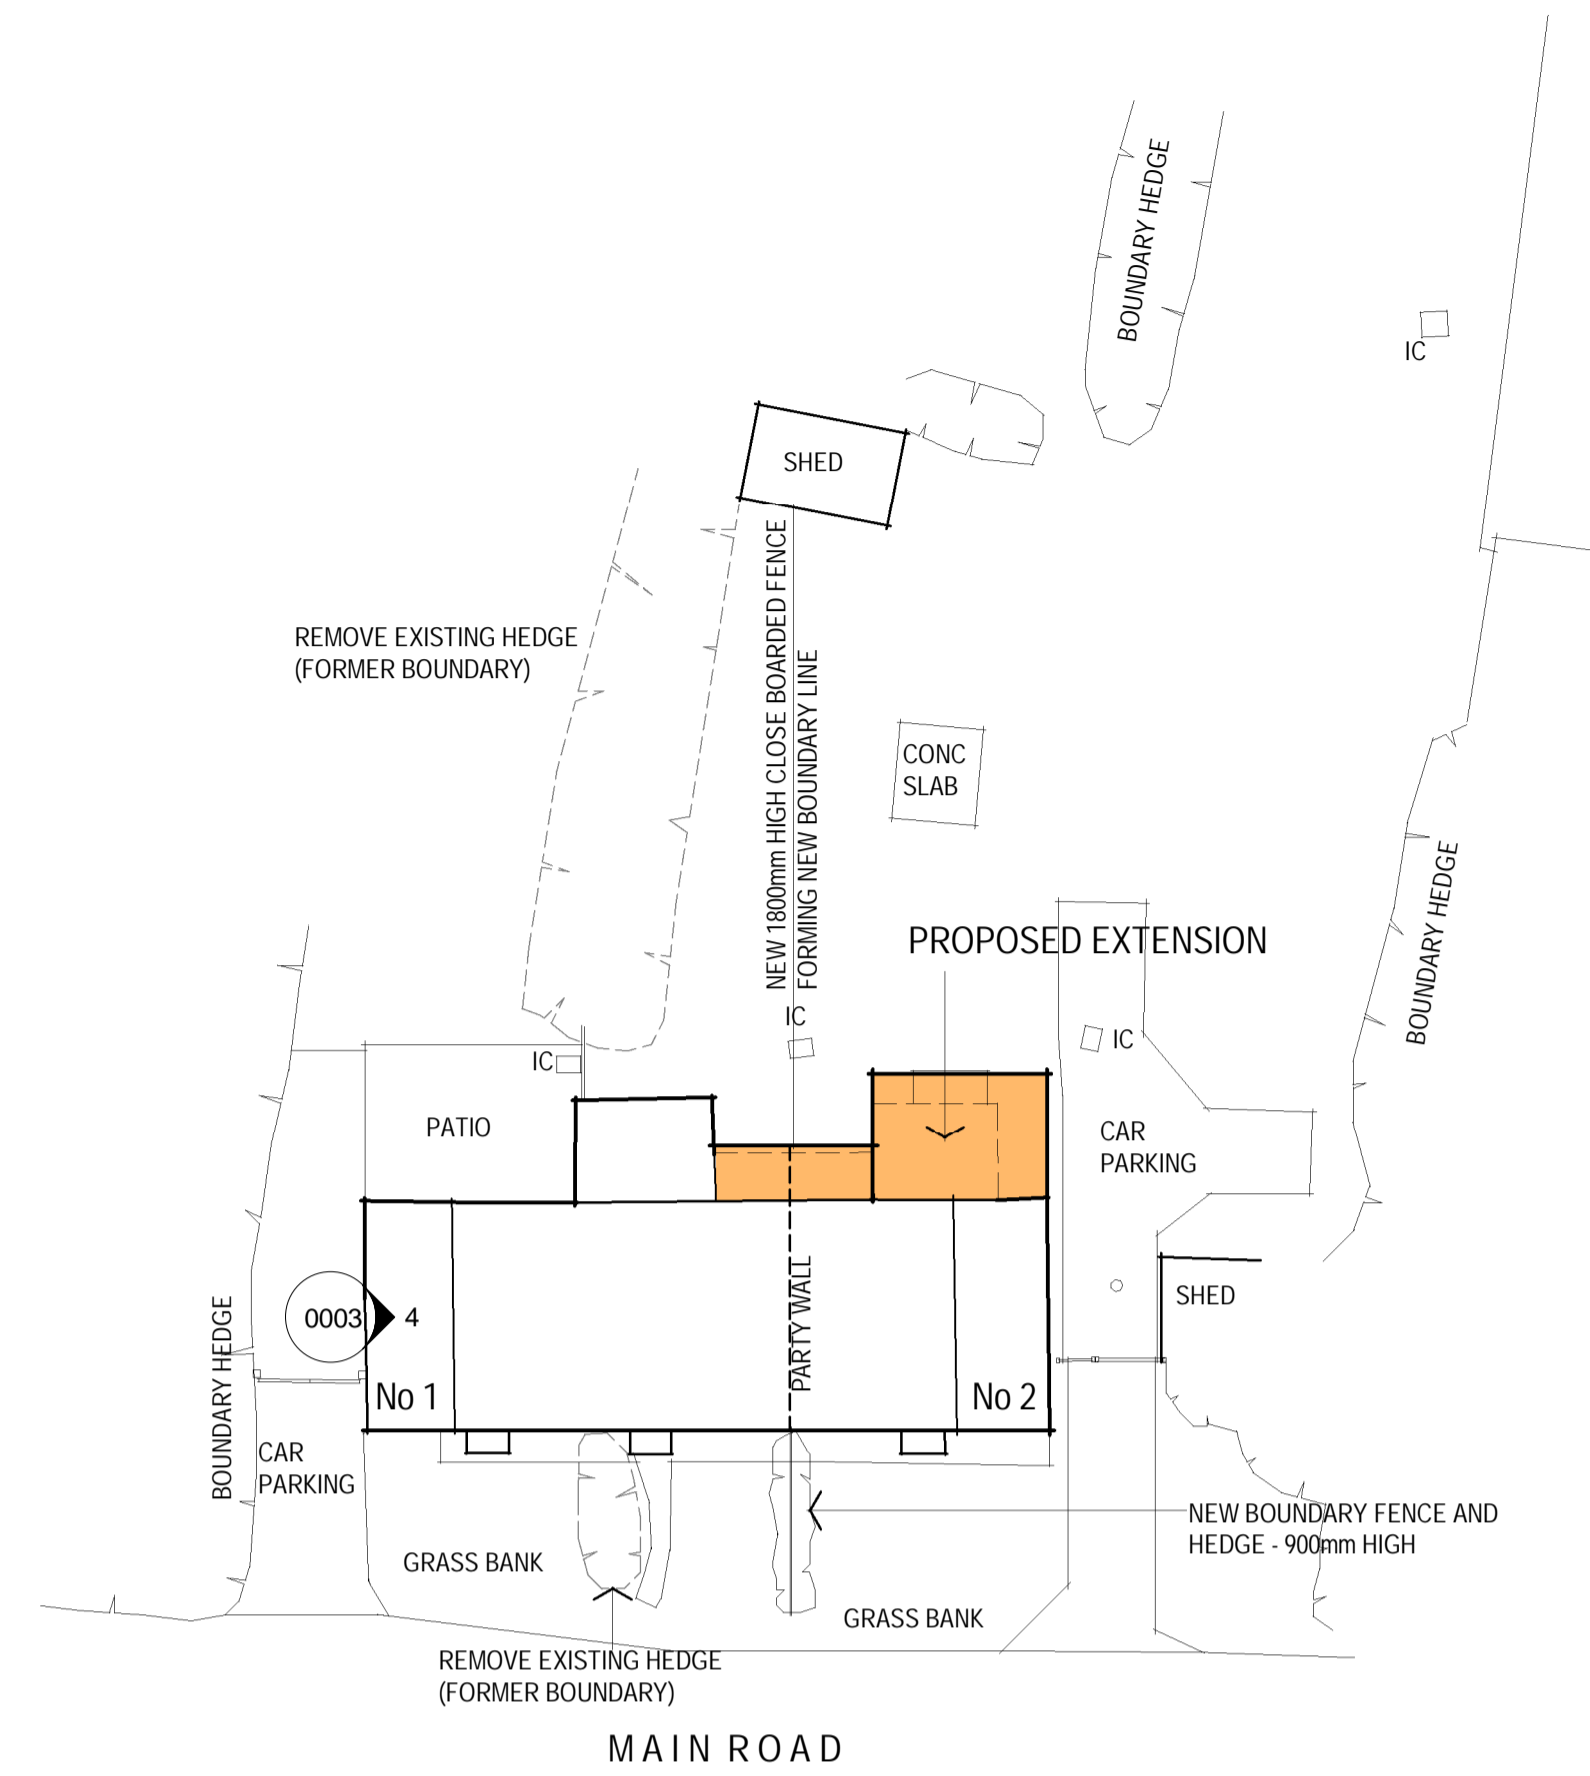

3 PROPOSED SITE PLAN  
1:200

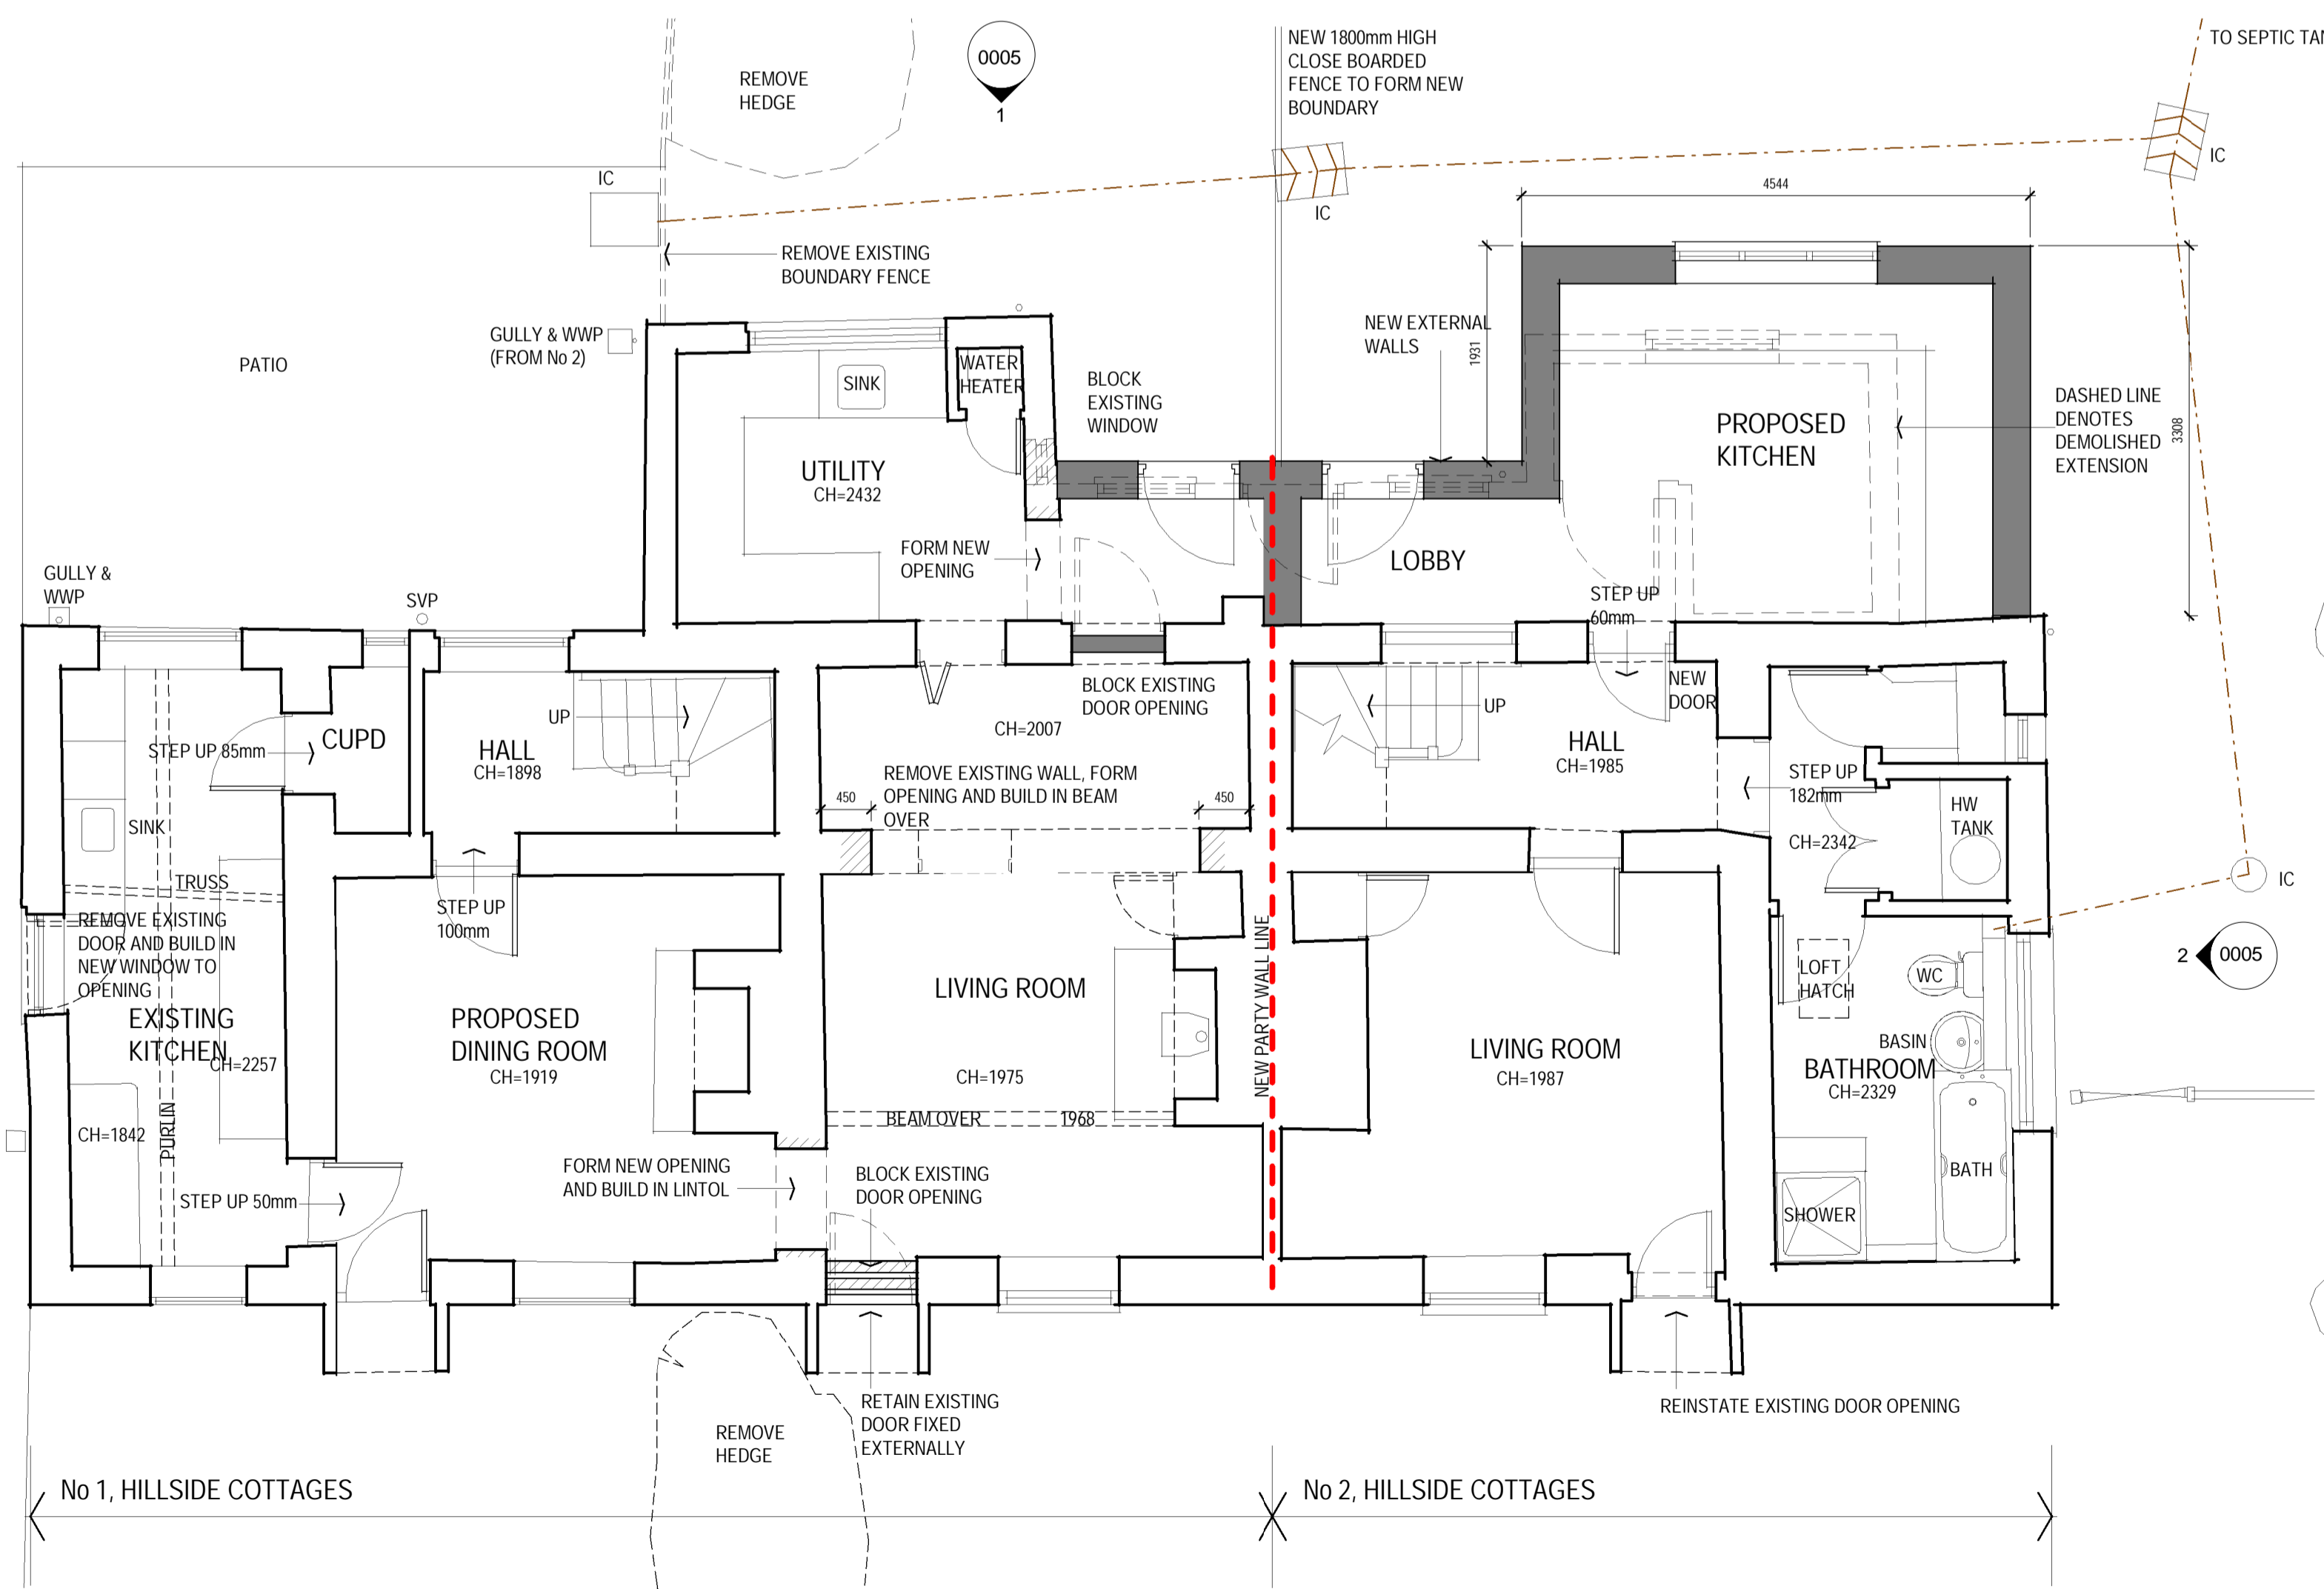

1 PROPOSED GROUND FLOOR PLAN  
1:50

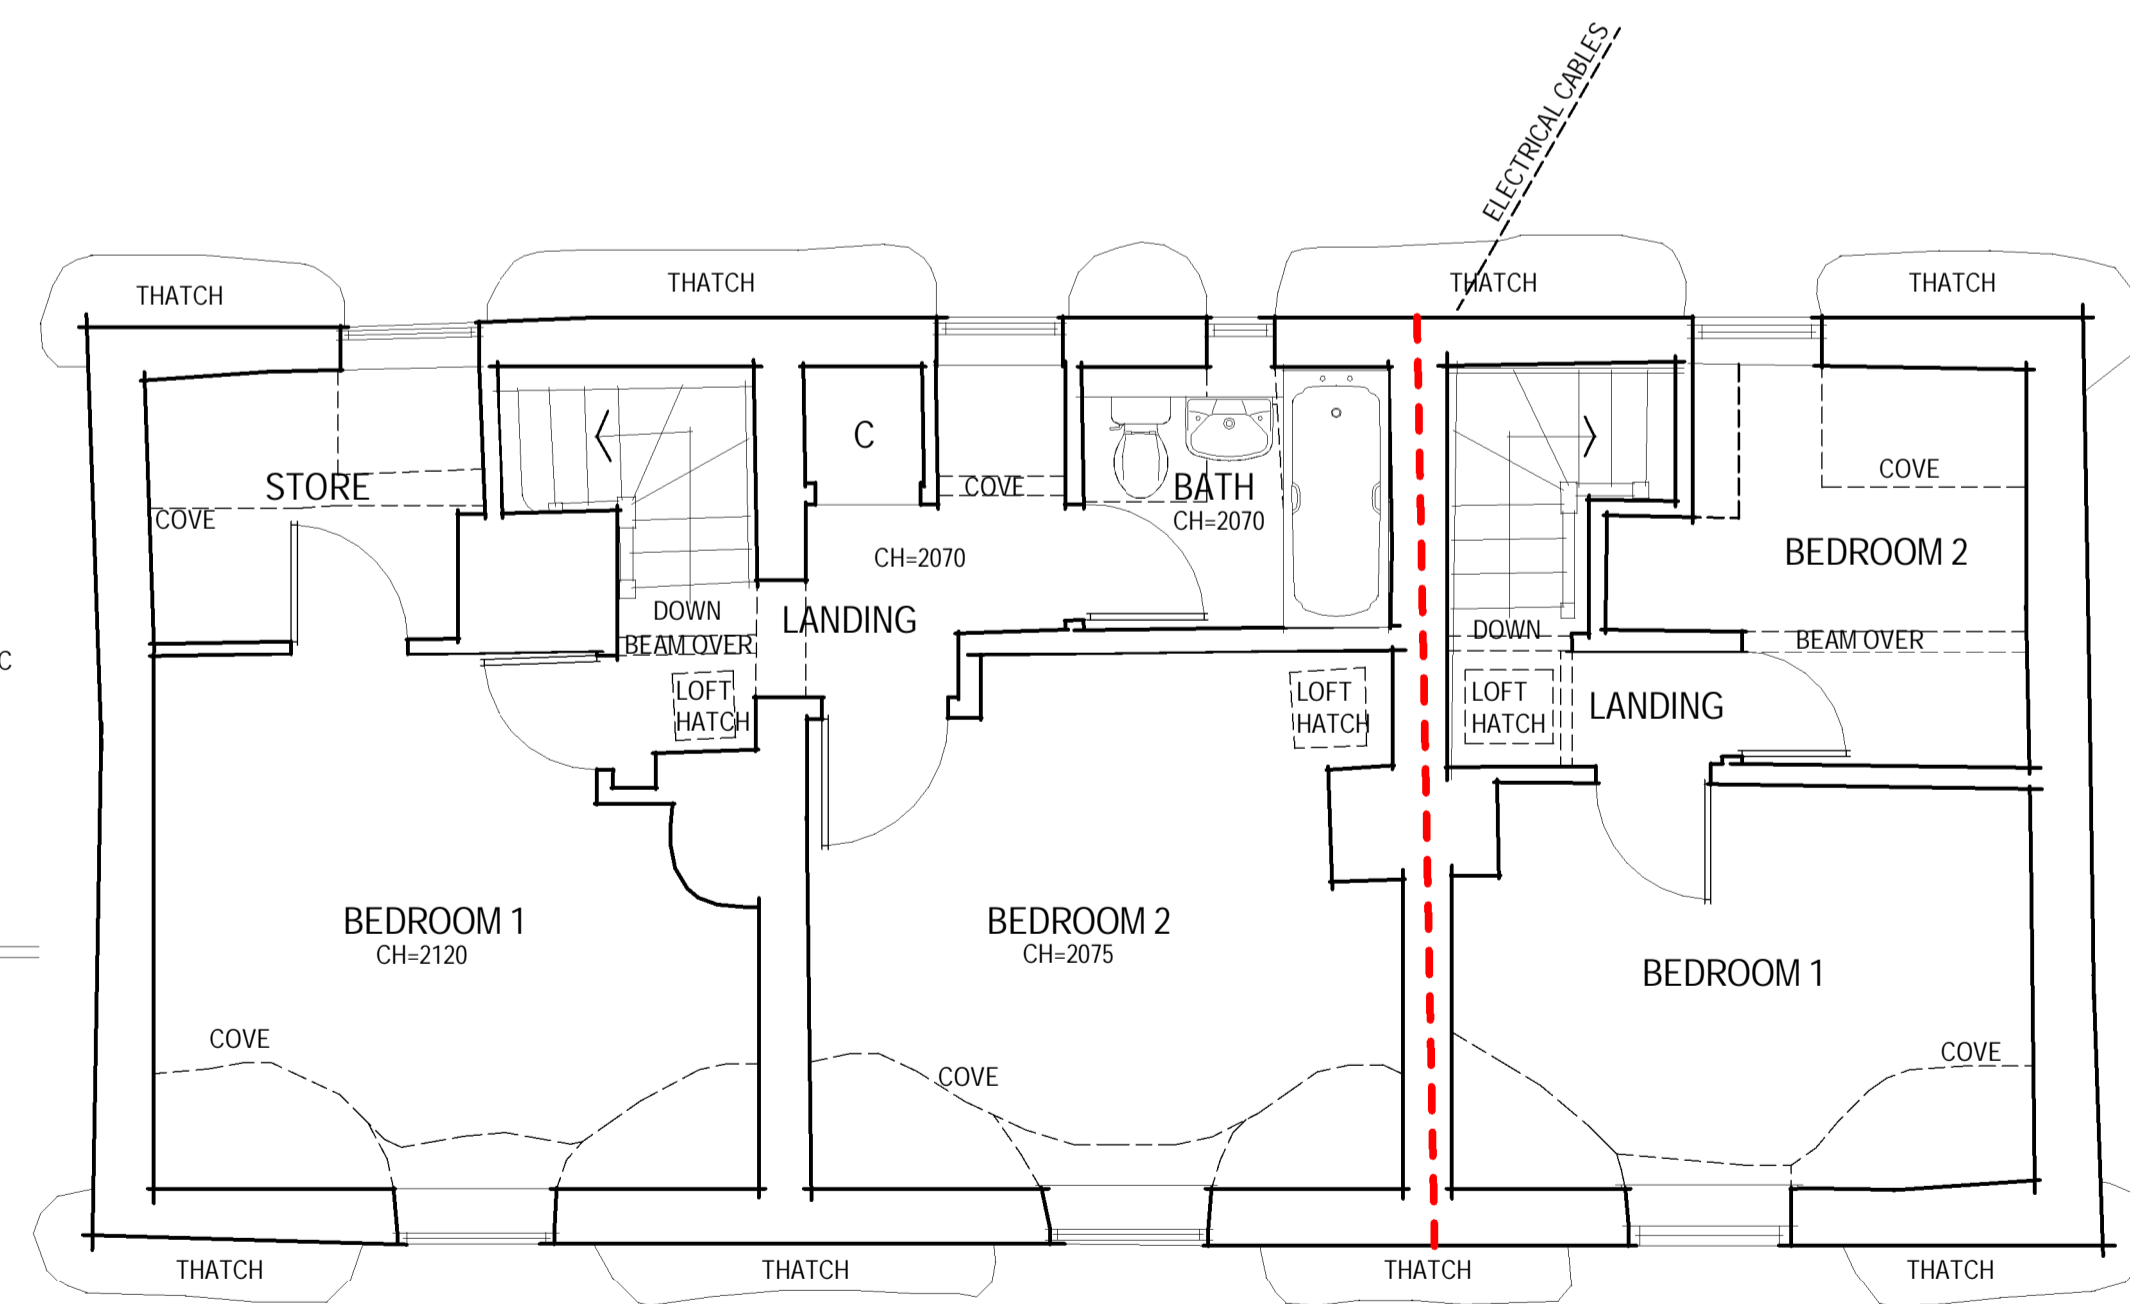

2 PROPOSED FIRST FLOOR PLAN  
1:50

Ref. Date Description By Chkd  
Above references apply to revisions on this sheet

**P1 LISTED BUILDING CONSENT**  
  
 03300 240365 www.ermc.co.uk info@ermc.co.uk

Client  
ISLAND COTTAGES LTD

Project Title  
PROPOSED ALTERATIONS & EXTENSION AT  
Nos 1 & 2, HILLSIDE COTTAGES, MAIN ROAD  
NEWBRIDGE, ISLE OF WIGHT PO41 0TX

Drawing Title / Description  
PROPOSED PLANS

Our Project Ref.	Scale	Date	Drawn	Chkd
2566	As indicated @ A1	18.01.21	CIC	

Client Project Ref.	Originator	Zone	Level	Type	Rate	Drawing No.	Rev.
2566	EA	00	00	DR	A	0004	

This drawing has a Copyright. Permission to use is required.