


- 1) This drawing is the copyrighted and may not be altered or reproduced in any way without written permission
- 2) Written dimensions supersede manual or electronically scaled dimensions. All dimensions must be checked on site by Contractor before commencement of the works or fabrication
- 3) This drawing is to be used only for the purposes intended as described in the Drawing Title box
- 4) This drawing must be read in conjunction with all other Consultants drawings & specifications applicable to this project
- 5) The information contained herein is confidential and may not be copied or disclosed to any other person or used for any purpose other than that for which it was originally prepared and supplied without the prior written consent


CONSTRUCTION DESIGN & MANAGEMENT REGULATIONS 2015
 DESIGNERS HAZARD INFORMATION FOR CONSTRUCTION

The notes below refer specifically to the information shown on this drawing. Refer to the Construction Phase Health and Safety Plan for further information.


1) If you do not fully understand the risks involved during the construction of the items indicated on this drawing ask your Manager, Health & Safety Advisor or a member of the Design Team before proceeding.

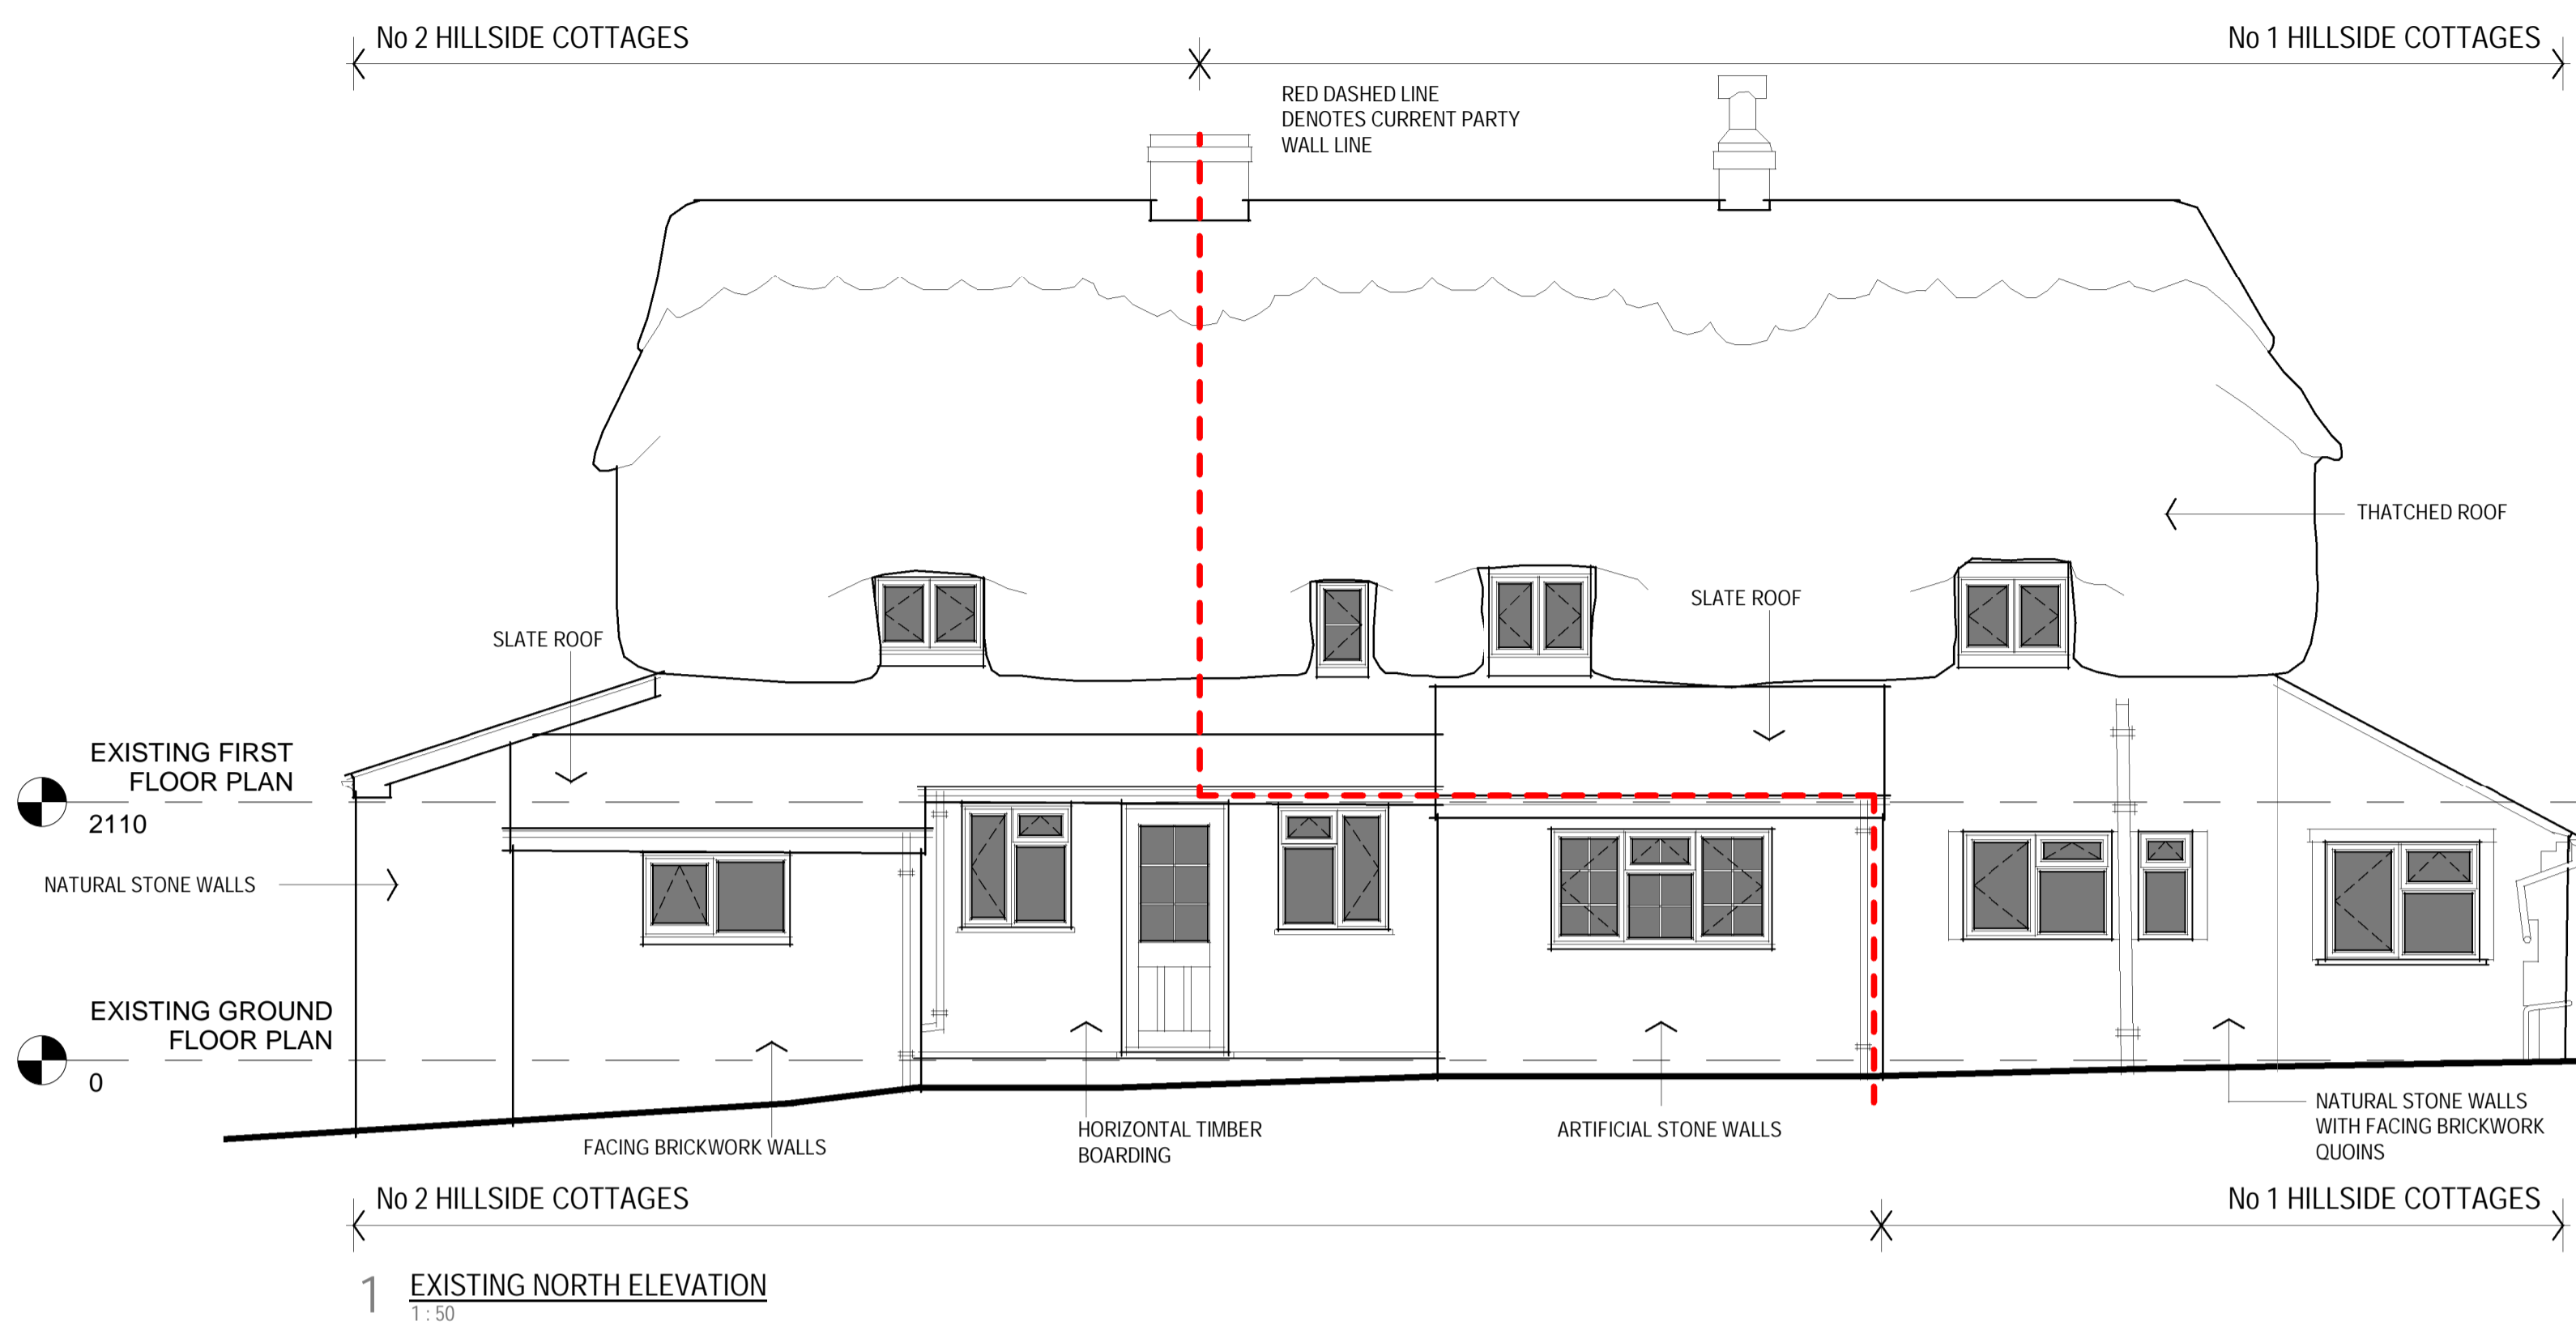


1 EXISTING NORTH ELEVATION
1:50

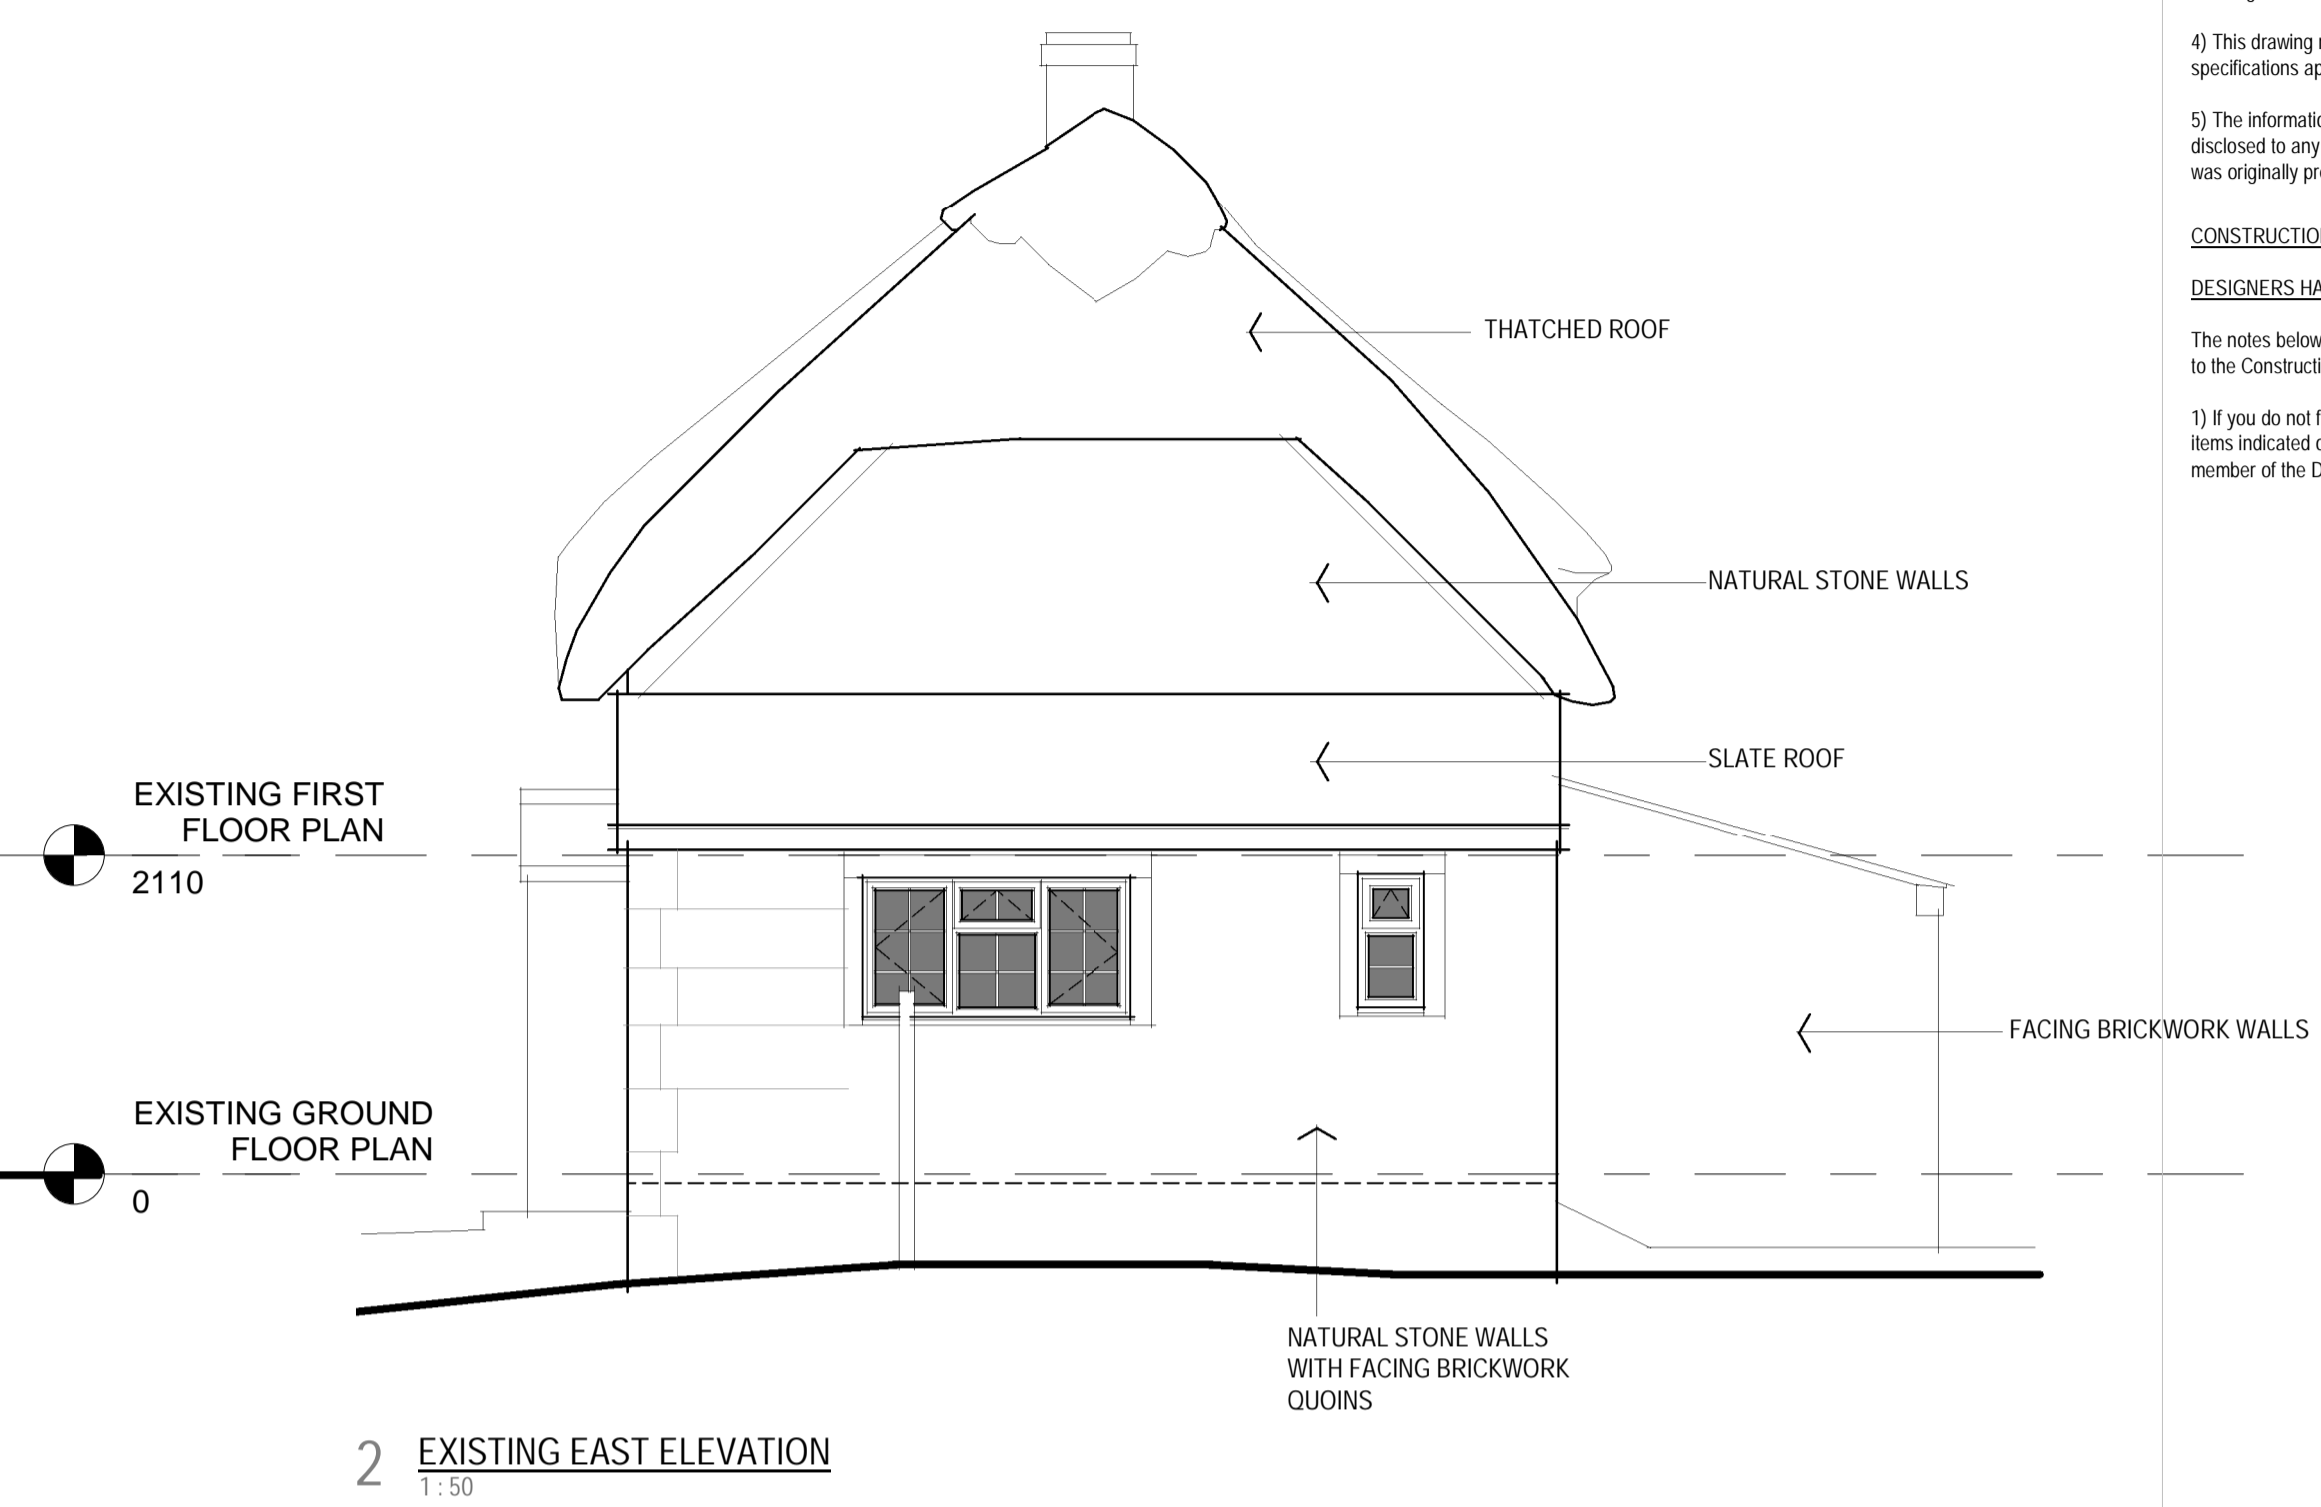

2 EXISTING EAST ELEVATION
1:50

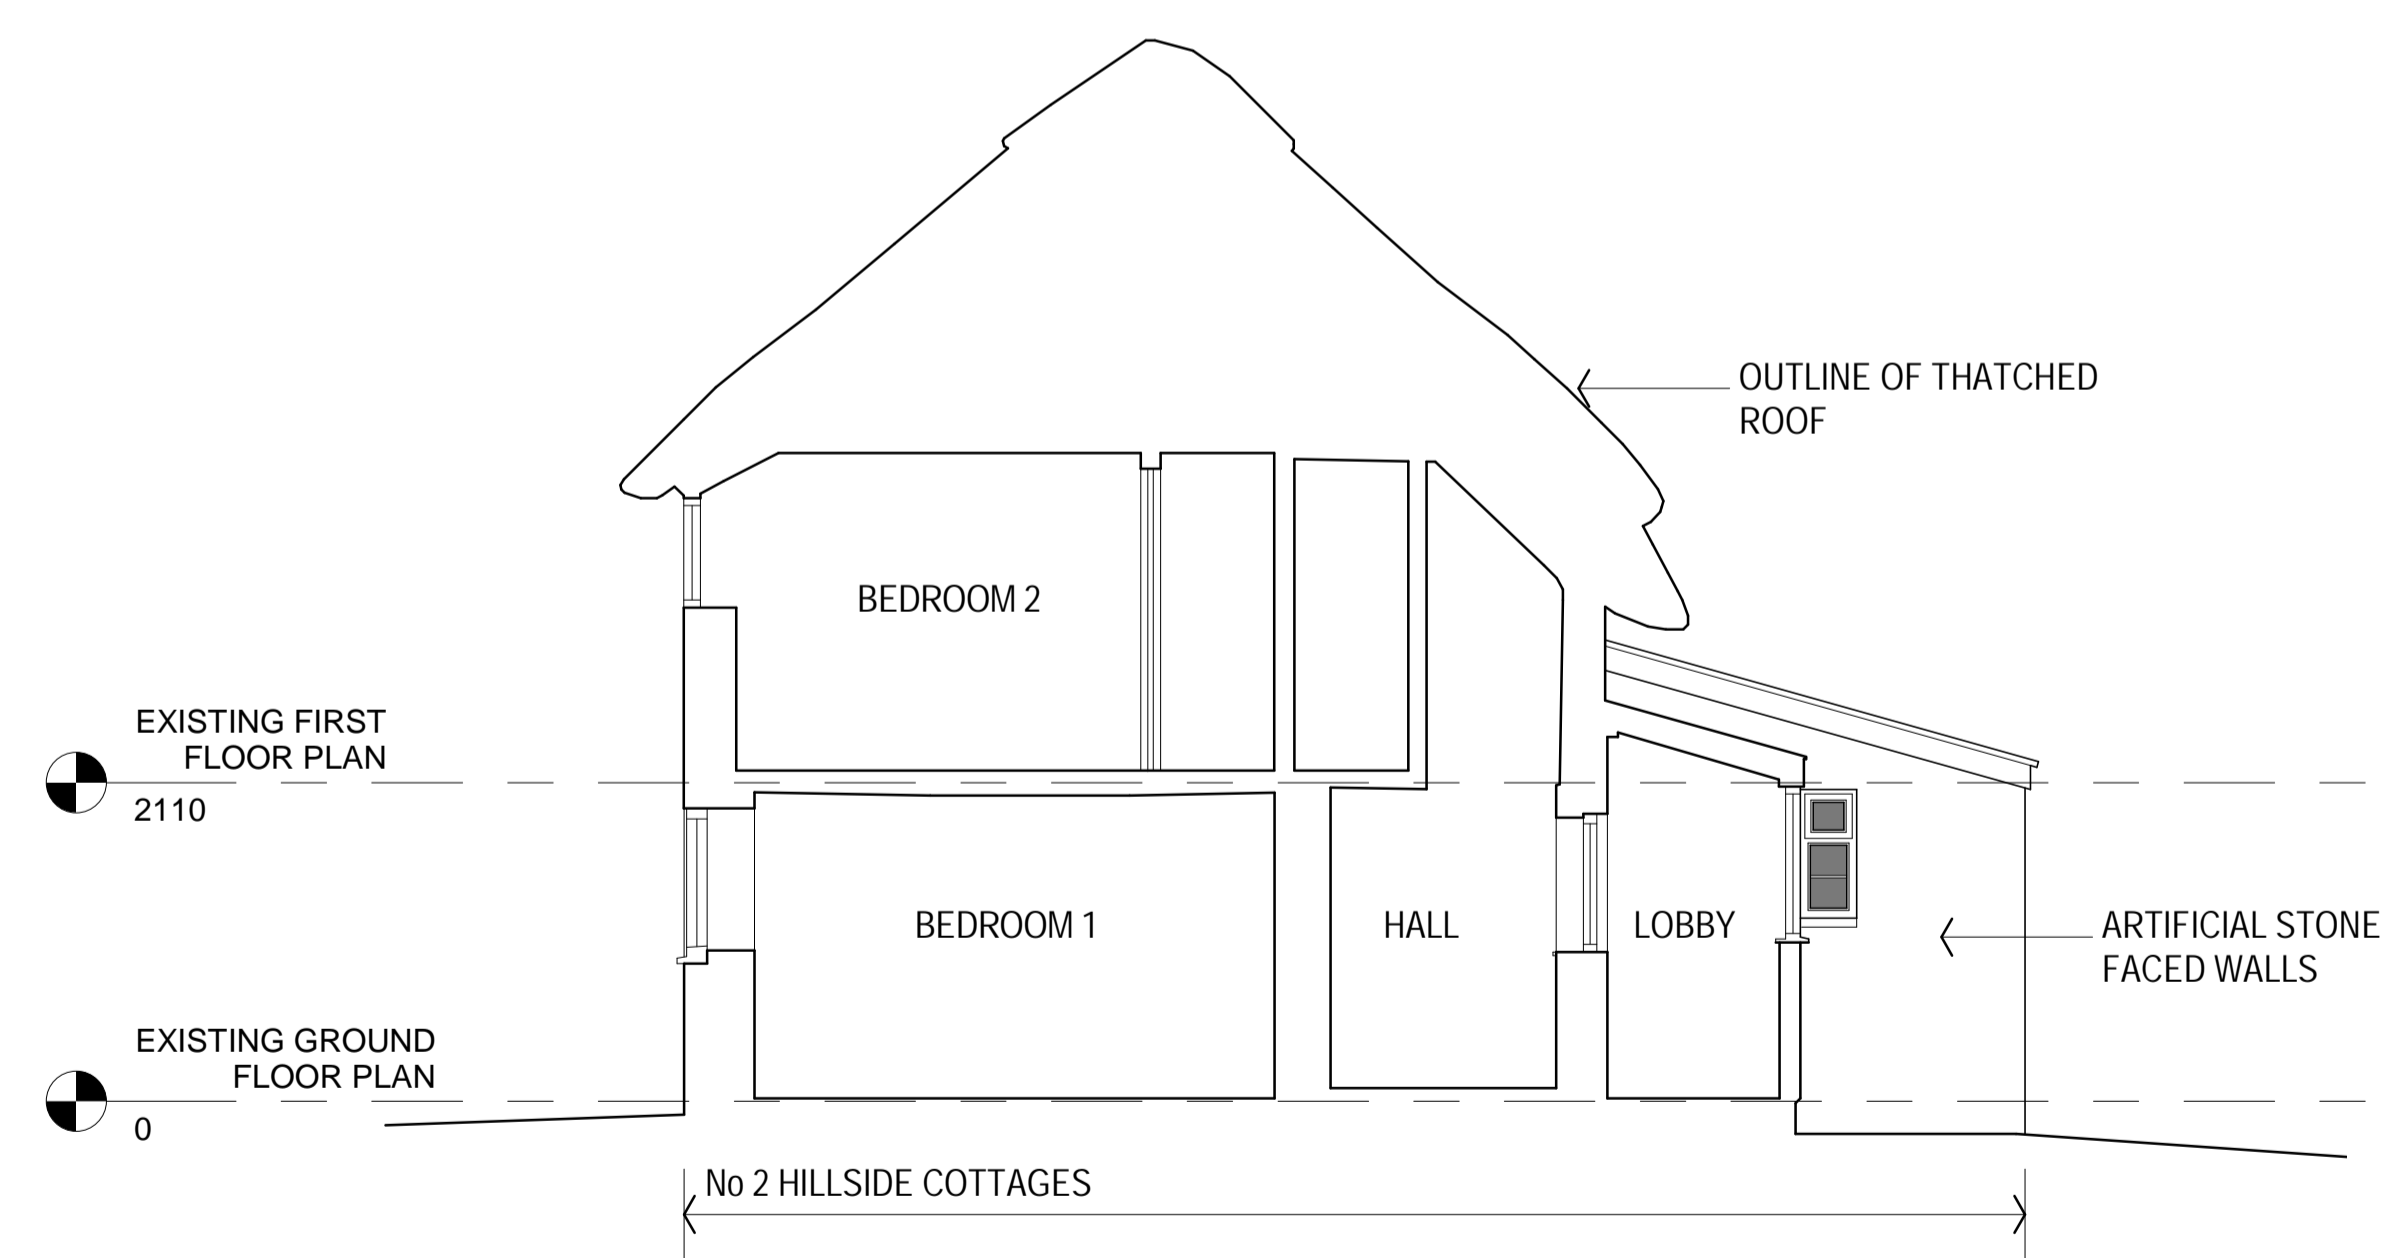


3 SECTION 3
1:50

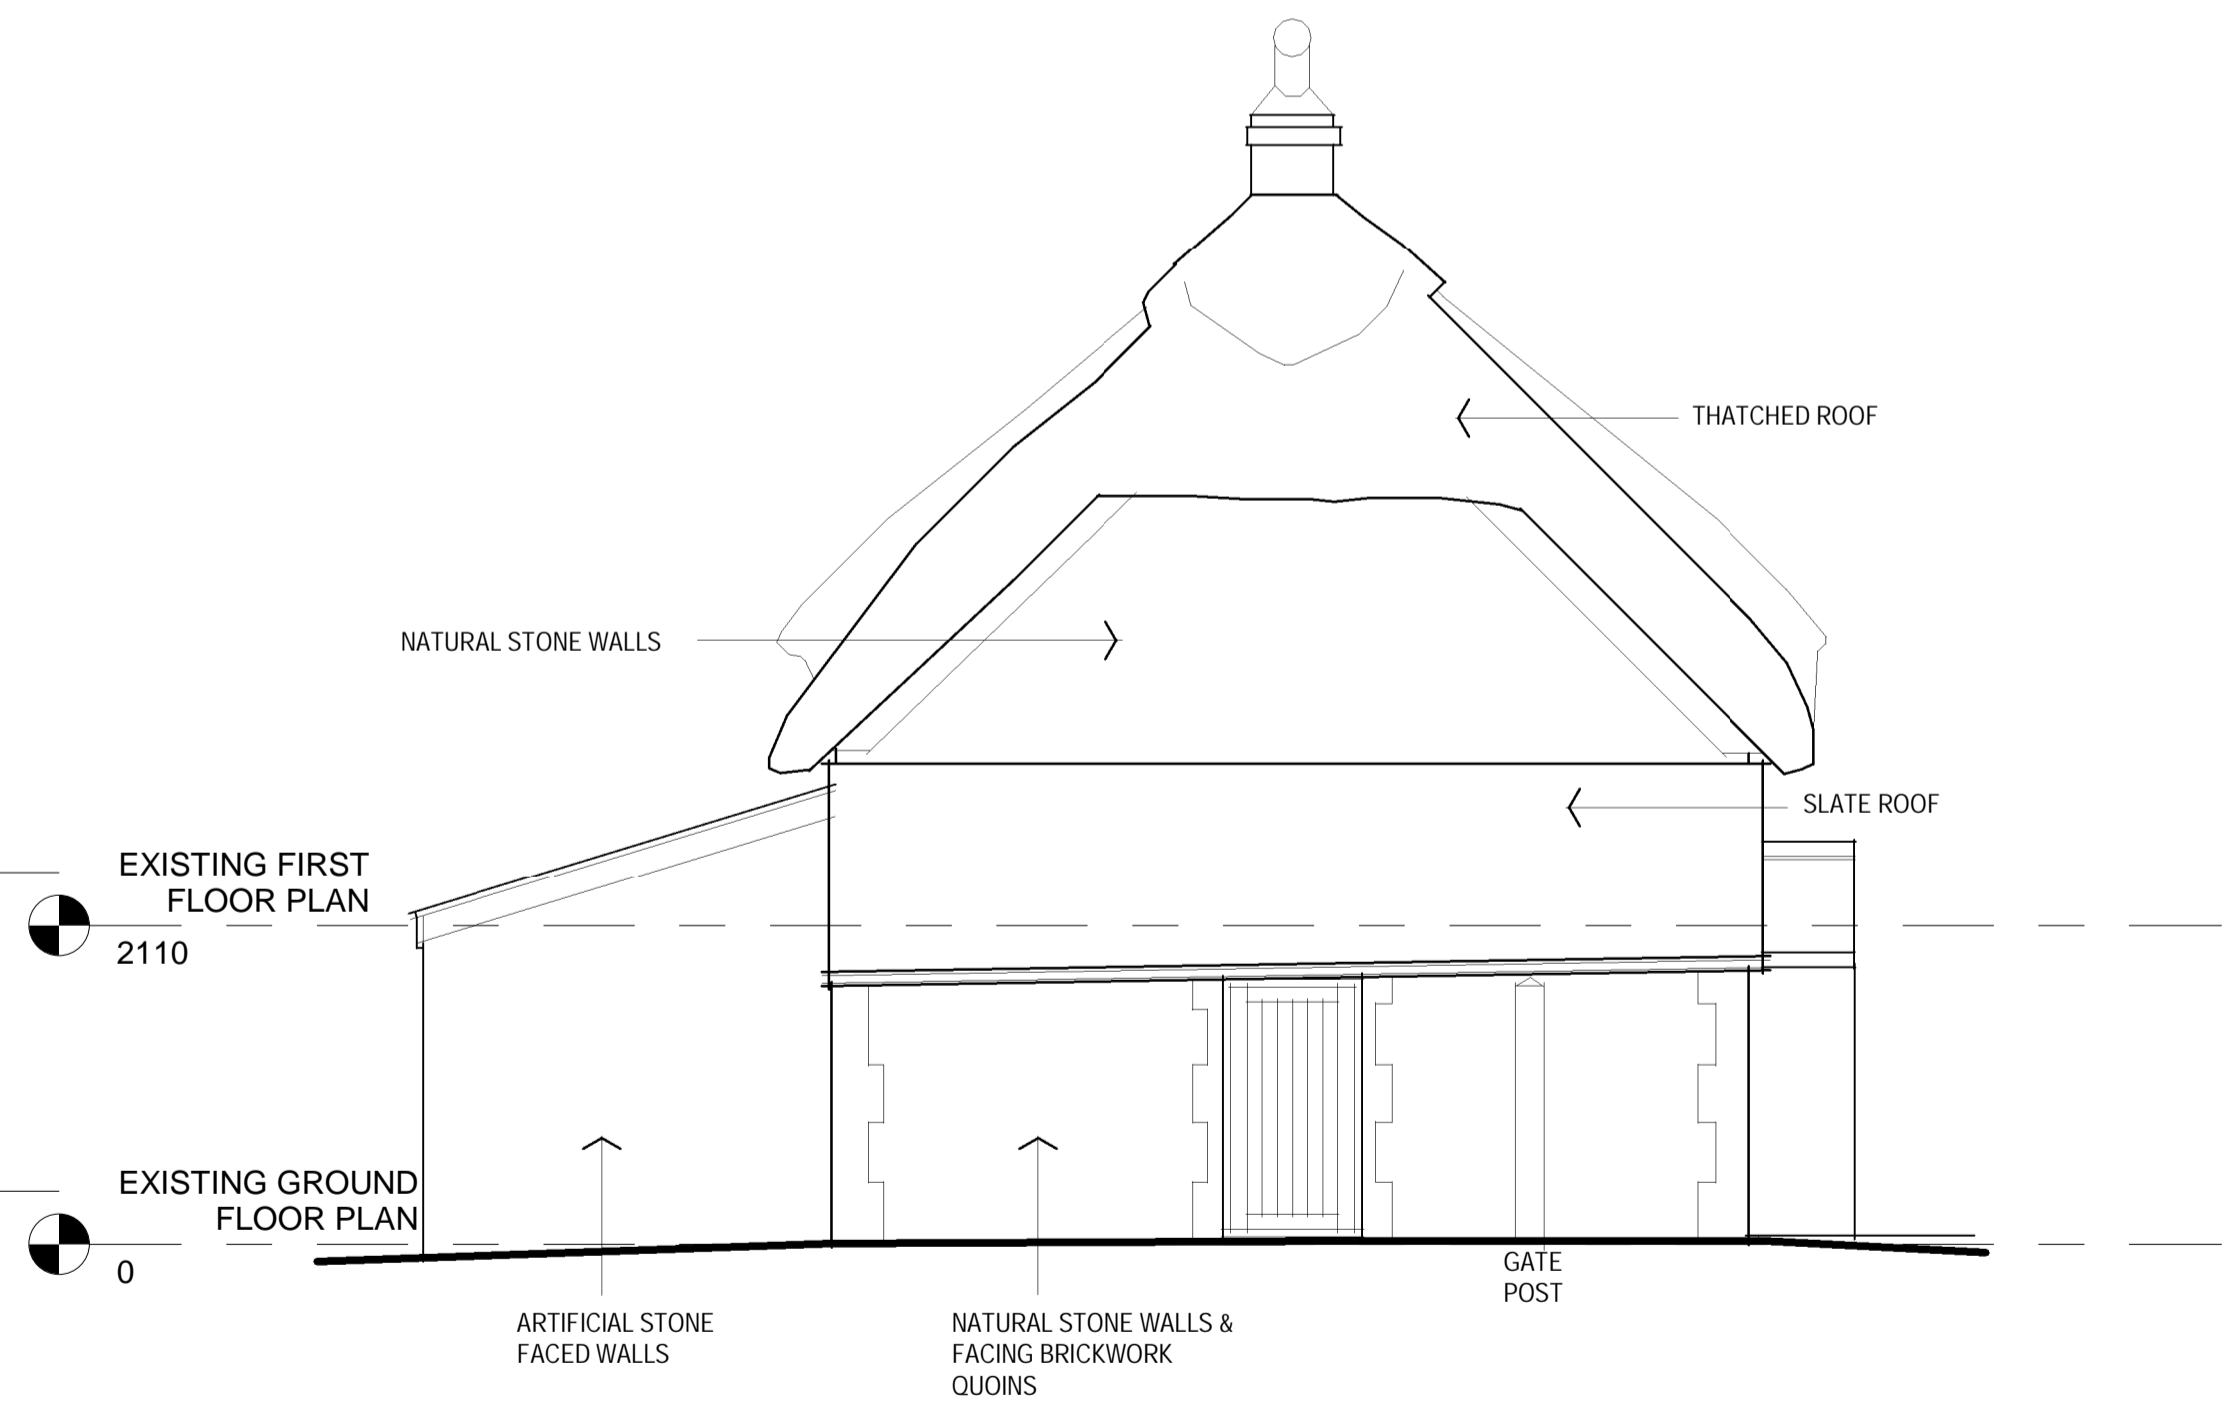

4 EXISTING WEST ELEVATION
1:50

Ref. Date Description By Chkd
 Above references apply to revisions on this sheet
P1 LISTED BUILDING CONSENT
 Status Code: None Proposed

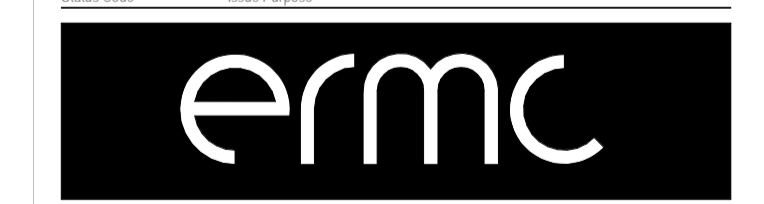

03300 240365 www.ermc.co.uk info@ermc.co.uk

Client
ISLAND COTTAGES LTD

Project Title
**PROPOSED ALTERATIONS & EXTENSION AT
 Nos 1 & 2, HILLSIDE COTTAGES, MAIN ROAD
 NEWBRIDGE, ISLE OF WIGHT PO41 0TX**

Drawing Title / Description
EXISTING ELEVATIONS

Our Project Ref.	Scale	Date	Drawn	Chkd
2566	1:50 @ A1	18.01.21	CIC	

Client Project Ref.	Originator	Zone	Level	Type	Role	Drawing No.	Rev.
2566	EA	00	00	DR	A	0003	

This drawing has a Copyright. Permission to use is required.