

DO NOT SCALE FROM THIS DRAWING  
TAILORED DESIGNS TO BE NOTIFIED OF  
DISCREPANCIES IN FIGURED DIMENSIONS.  
CONTRACTOR TO VERIFY ALL DIMENSIONS.  
THIS DRAWING IS COPYRIGHT.

WWW.TAILOREDDESIGNS.CO.UK

0 4 8M

SCALE BAR 1:100 @ A2


REV DATE AMENDMENT

JOB TITLE

PROPOSED KITCHEN OUTBUILDING  
CUP COFFEE SHOP  
HAGLEY, STOURBRIDGE

DRAWING

PROPOSED PLANS & ELEVATIONS  
SCHEME DRAWINGS

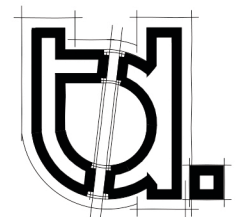

TAILORED DESIGNS  
ARCHITECTURAL SERVICES


JOB NO 2062

DRAWN RT


DWG NO 05

SCALE 1:50 @ A3

REV A

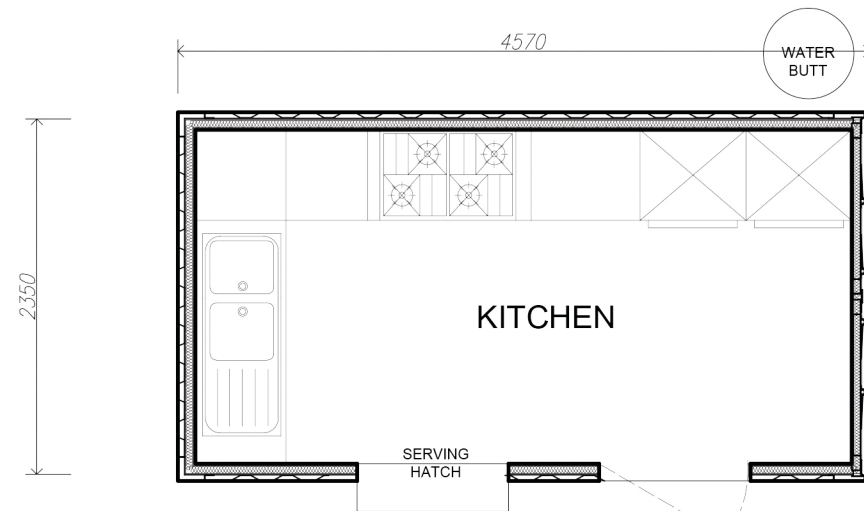


PROPOSED GROUND FLOOR PLAN  
SCHEME DRAWINGS

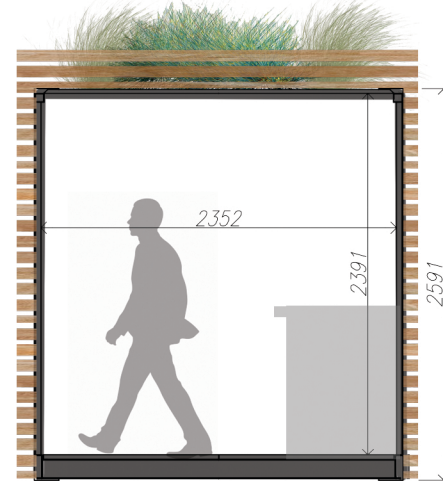


GA SECTION  
SCHEME DRAWINGS



PROPOSED REAR ELEVATION  
SCHEME DRAWINGS

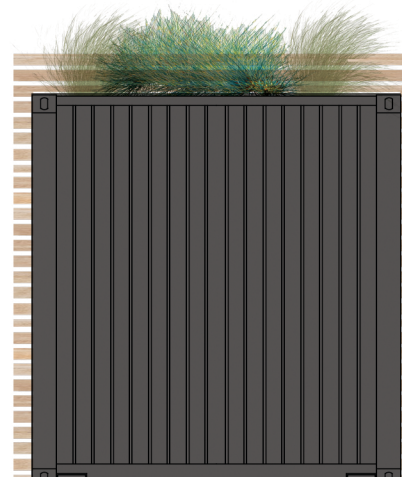

SIDE ELEVATION  
SCHEME DRAWINGS

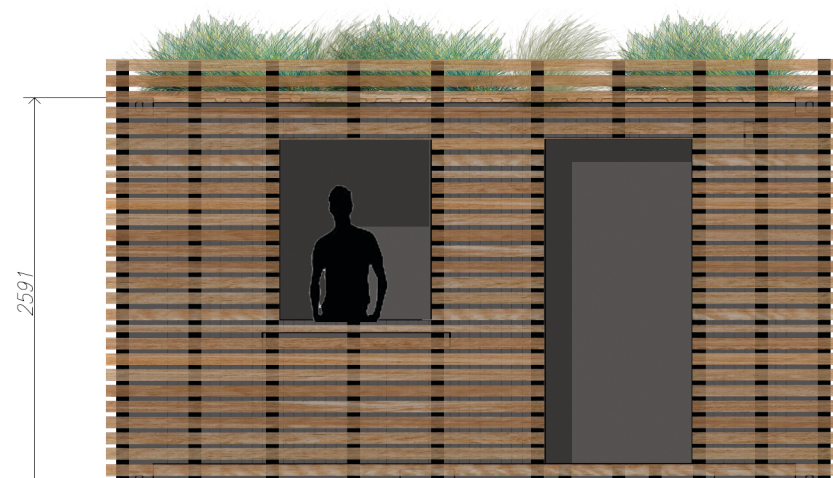

PROPOSED FRONT ELEVATION  
SCHEME DRAWINGS



SIDE ELEVATION  
SCHEME DRAWINGS