


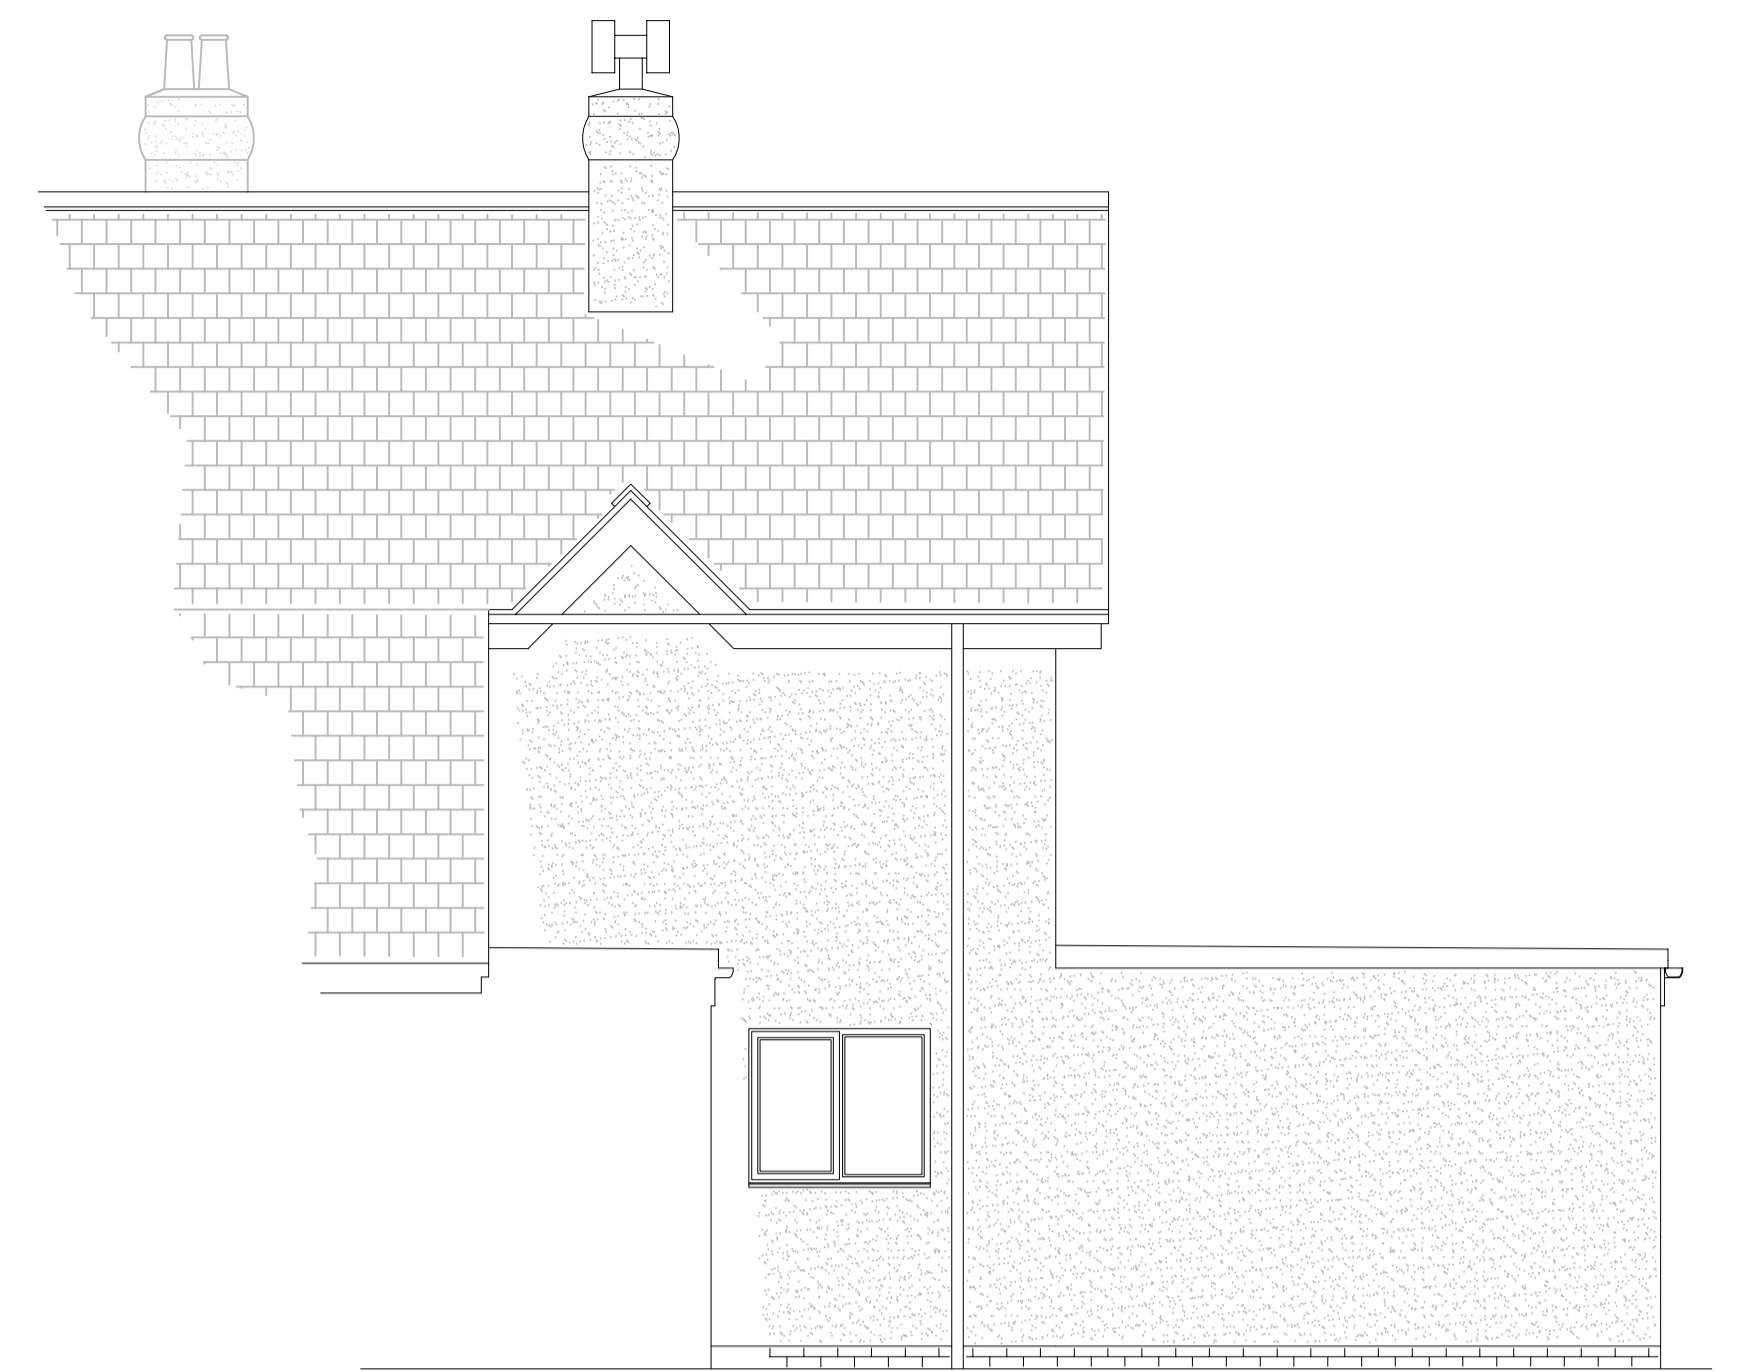



**PART SIDE WEST ELEVATION**  
EXISTING - SCALE 1:50




**PART FRONT SOUTH ELEVATION**  
EXISTING - SCALE 1:50




**PART REAR NORTH ELEVATION**  
EXISTING - SCALE 1:50

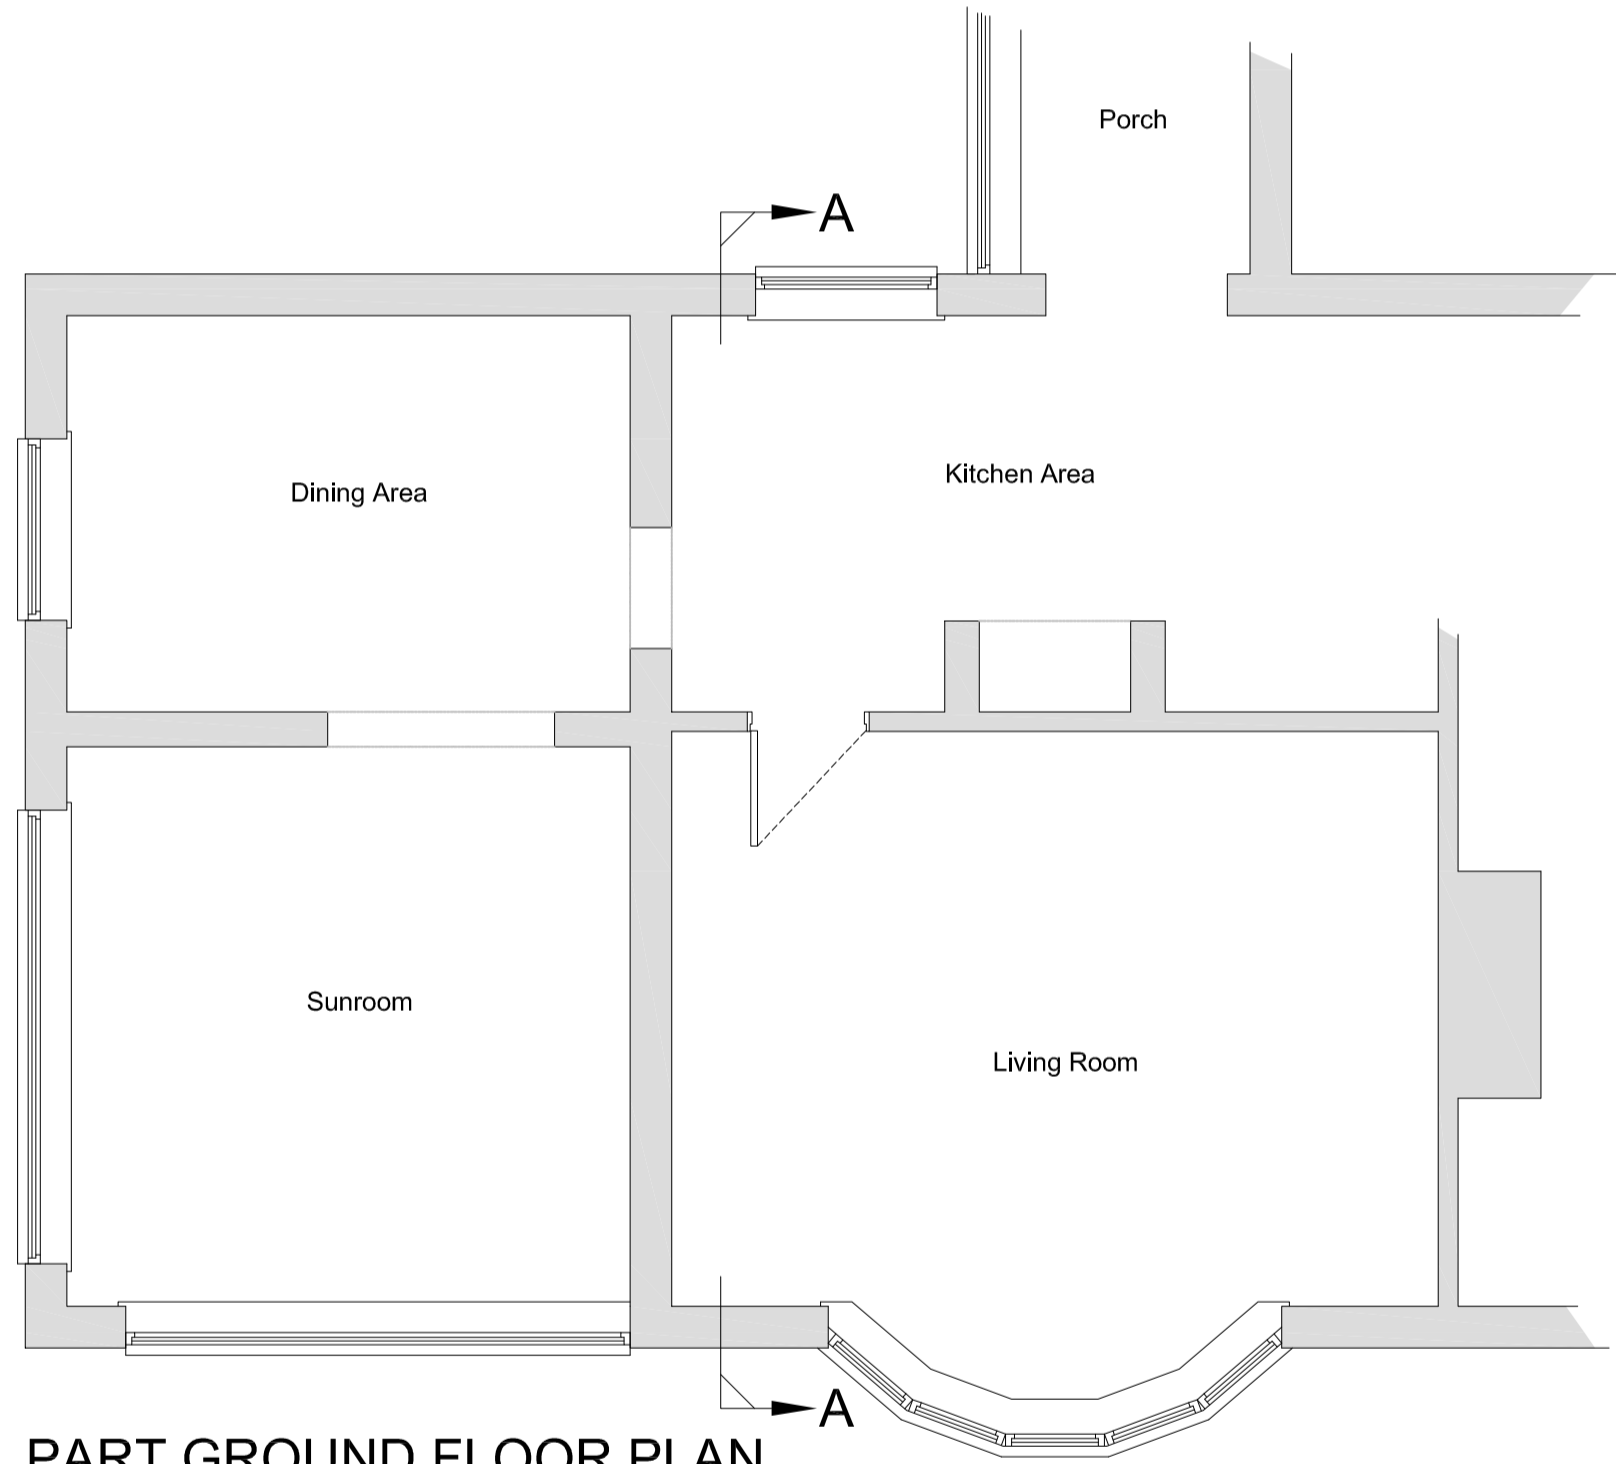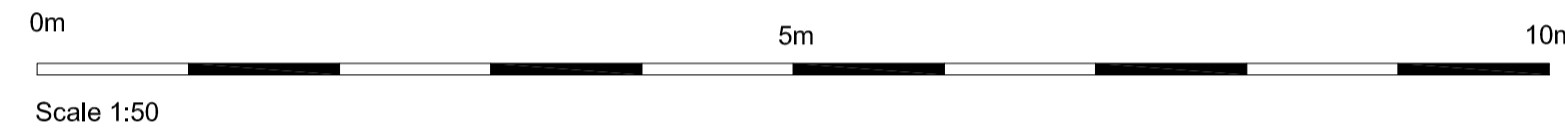

**PART GROUND FLOOR PLAN**  
EXISTING - SCALE 1:50

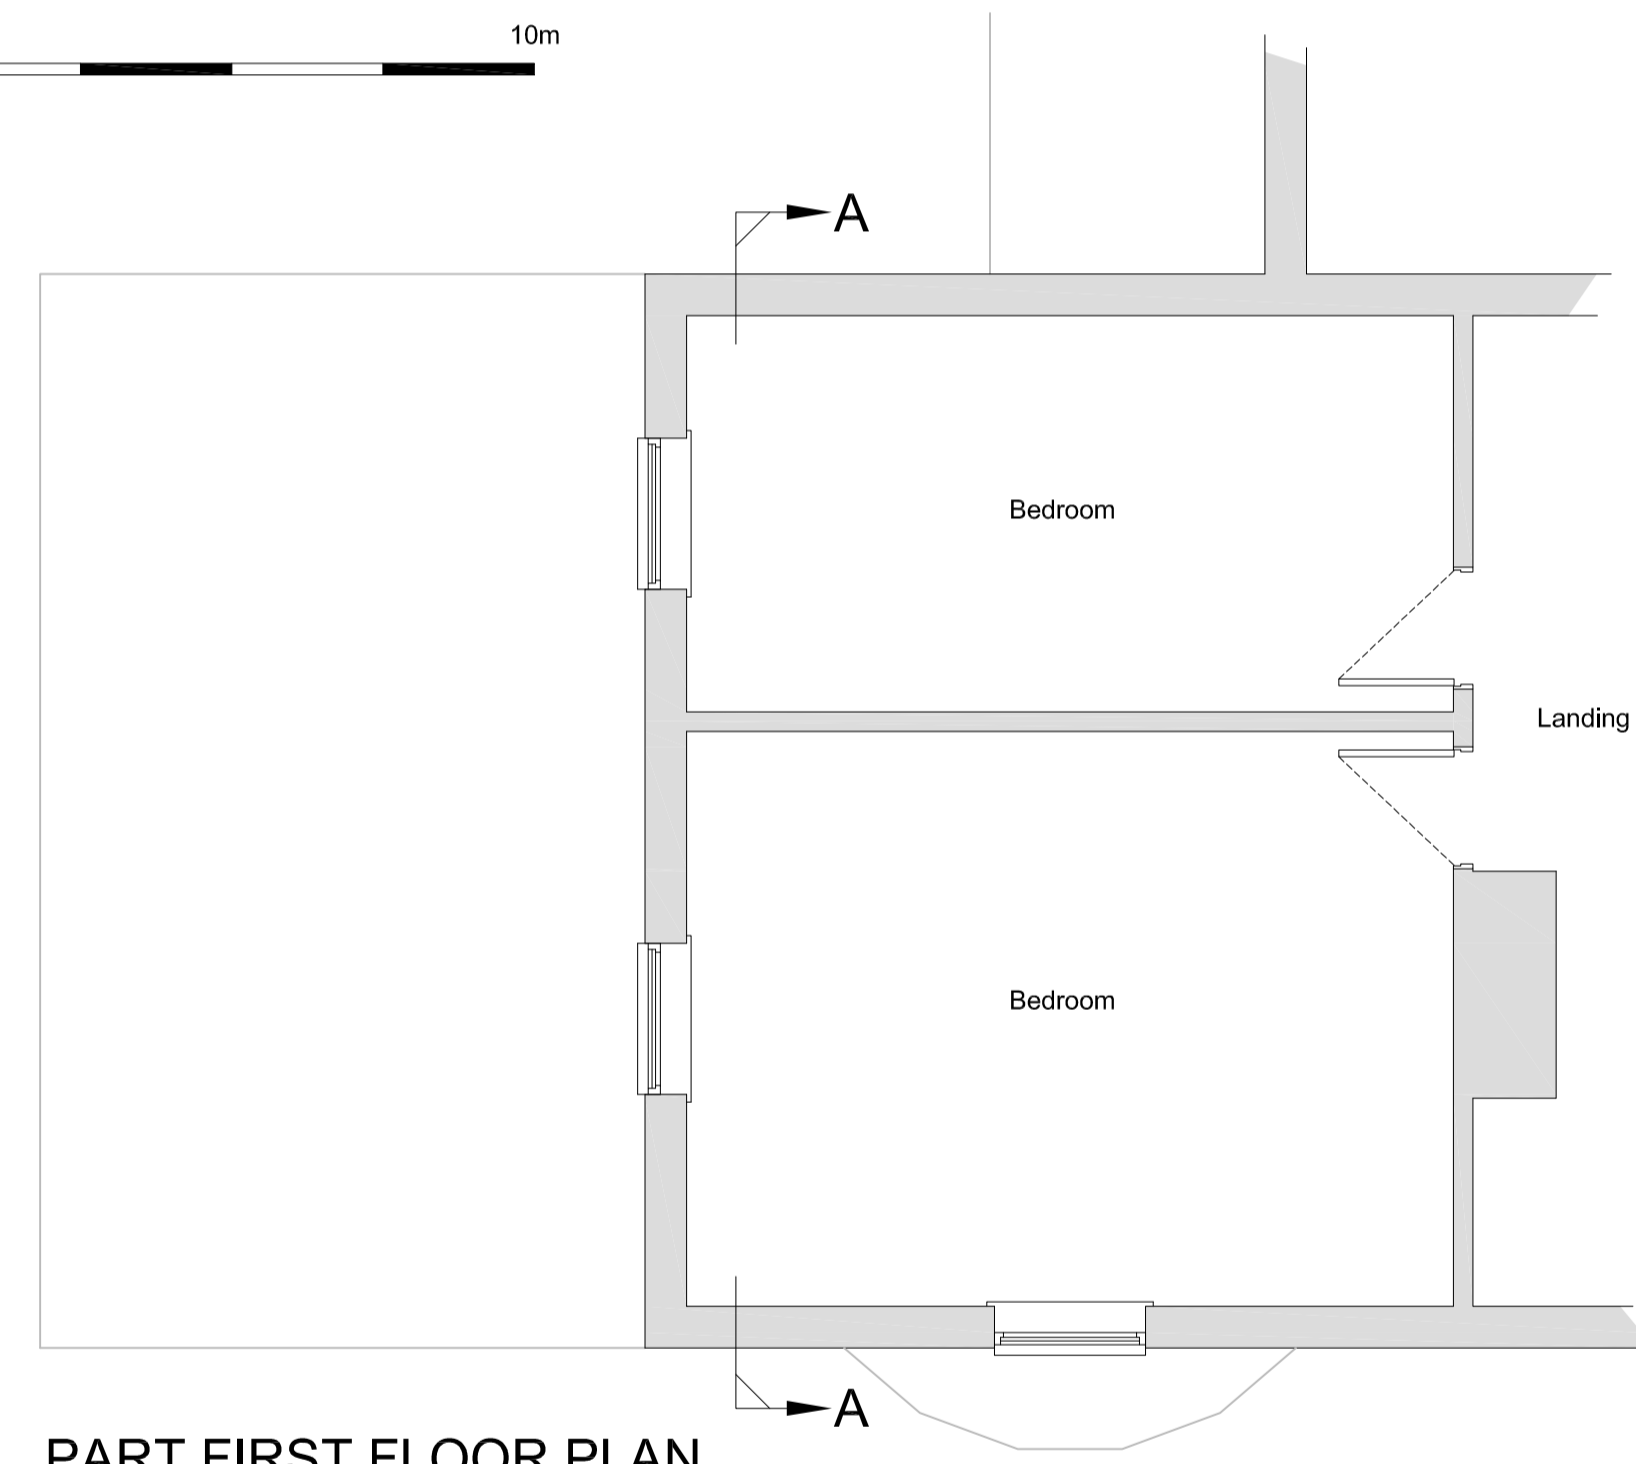

**PART FIRST FLOOR PLAN**  
EXISTING - SCALE 1:50

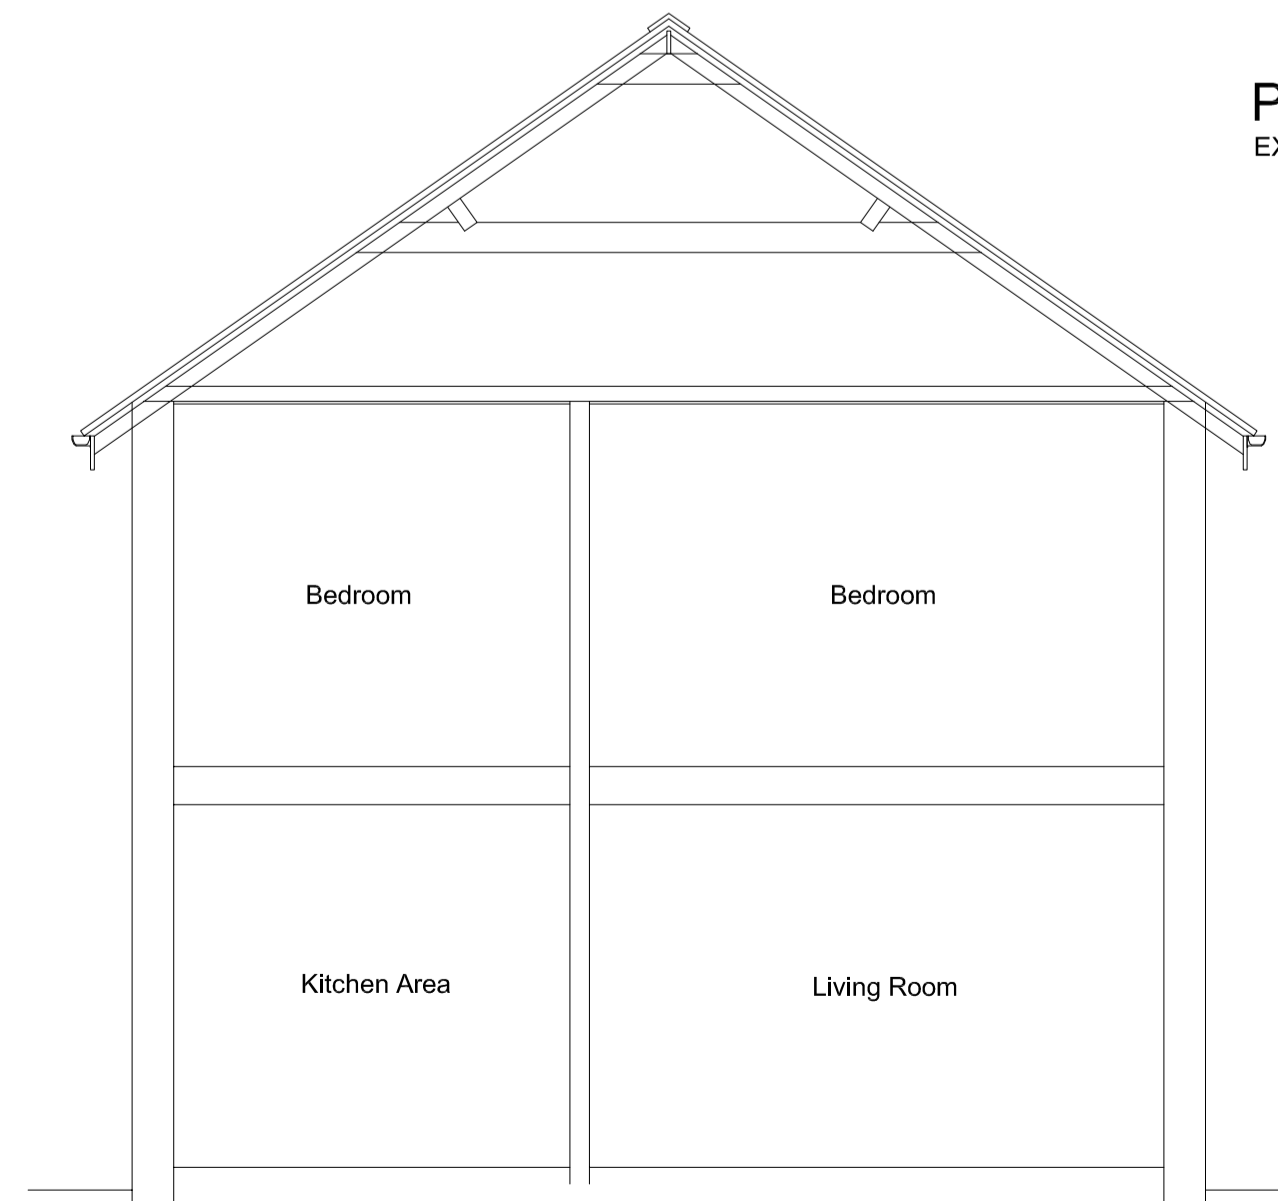

**SECTION THROUGH A-A**  
EXISTING - SCALE 1:50

ALL DIMENSIONS & LEVELS TO BE CHECKED ON SITE AND ANY DISCREPANCIES NOTIFIED TO FRANK HILL & SON IMMEDIATELY  
SCALED DIMENSIONS SHOULD NOT BE USED  
CONTACT FRANK HILL & SON FOR ADDITIONAL DIMENSIONS

**FRANK HILL & SON**

18 Market Place, Patrington, Hull, HU12 0RB  
Telephone: (01964) 630531 • Fax (01964) 631203  
Email: design@frankhillandson.co.uk  
frankhillandson.co.uk

ARCHITECTURAL SERVICES

COMMERCIAL AND RESIDENTIAL BUILDING DESIGN  
TOWN PLANNING & BUILDING REGULATION APPLICATIONS

CLIENTS NAME  
Mr R SADLER

PROJECT ADDRESS  
THORP'S FARM  
DALTON LANE  
HALSHAM  
EAST YORKSHIRE  
HU12 0DG

PROJECT DETAILS  
2 STOREY EXTENSION TO A DWELLING

PLANS AS EXISTING

AMENDMENTS	DRAWING No. SADLER 03 2021 1
	SCALE 1:50 @ A1

© FRANK HILL & SON