


This drawing is copyright of Anderson Architecture and may not be copied or reproduced without permission. Dimensions for fixed items to be checked on site prior to manufacture

rev	details of revision	by	ch'd	date
A	PARKING AMENDED & LANDSCAPING ADDED	MJA	MJA	30/04/13
B	LANDSCAPING ADDED AS REQUESTED	MJA	MJA	30/04/13
C	LANDSCAPING ADDED AS REQUESTED	MJA	MJA	30/04/13
D	LANDSCAPING ADDED AS REQUESTED	MJA	MJA	01/05/13
E	LANDSCAPING ADDED AS REQUESTED	MJA	MJA	01/05/13
F	ACCESS GATES ADDED TO DRAWINGS	MJA	MJA	14/08/13
G	ACCESS GATES AMENDED	MJA	MJA	14/08/13
H	ROOF PLAN OF VEHICLE STORAGE BUILDING AMENDED TO MATCH DRAWING 1044/04	MJA	MJA	16/05/14

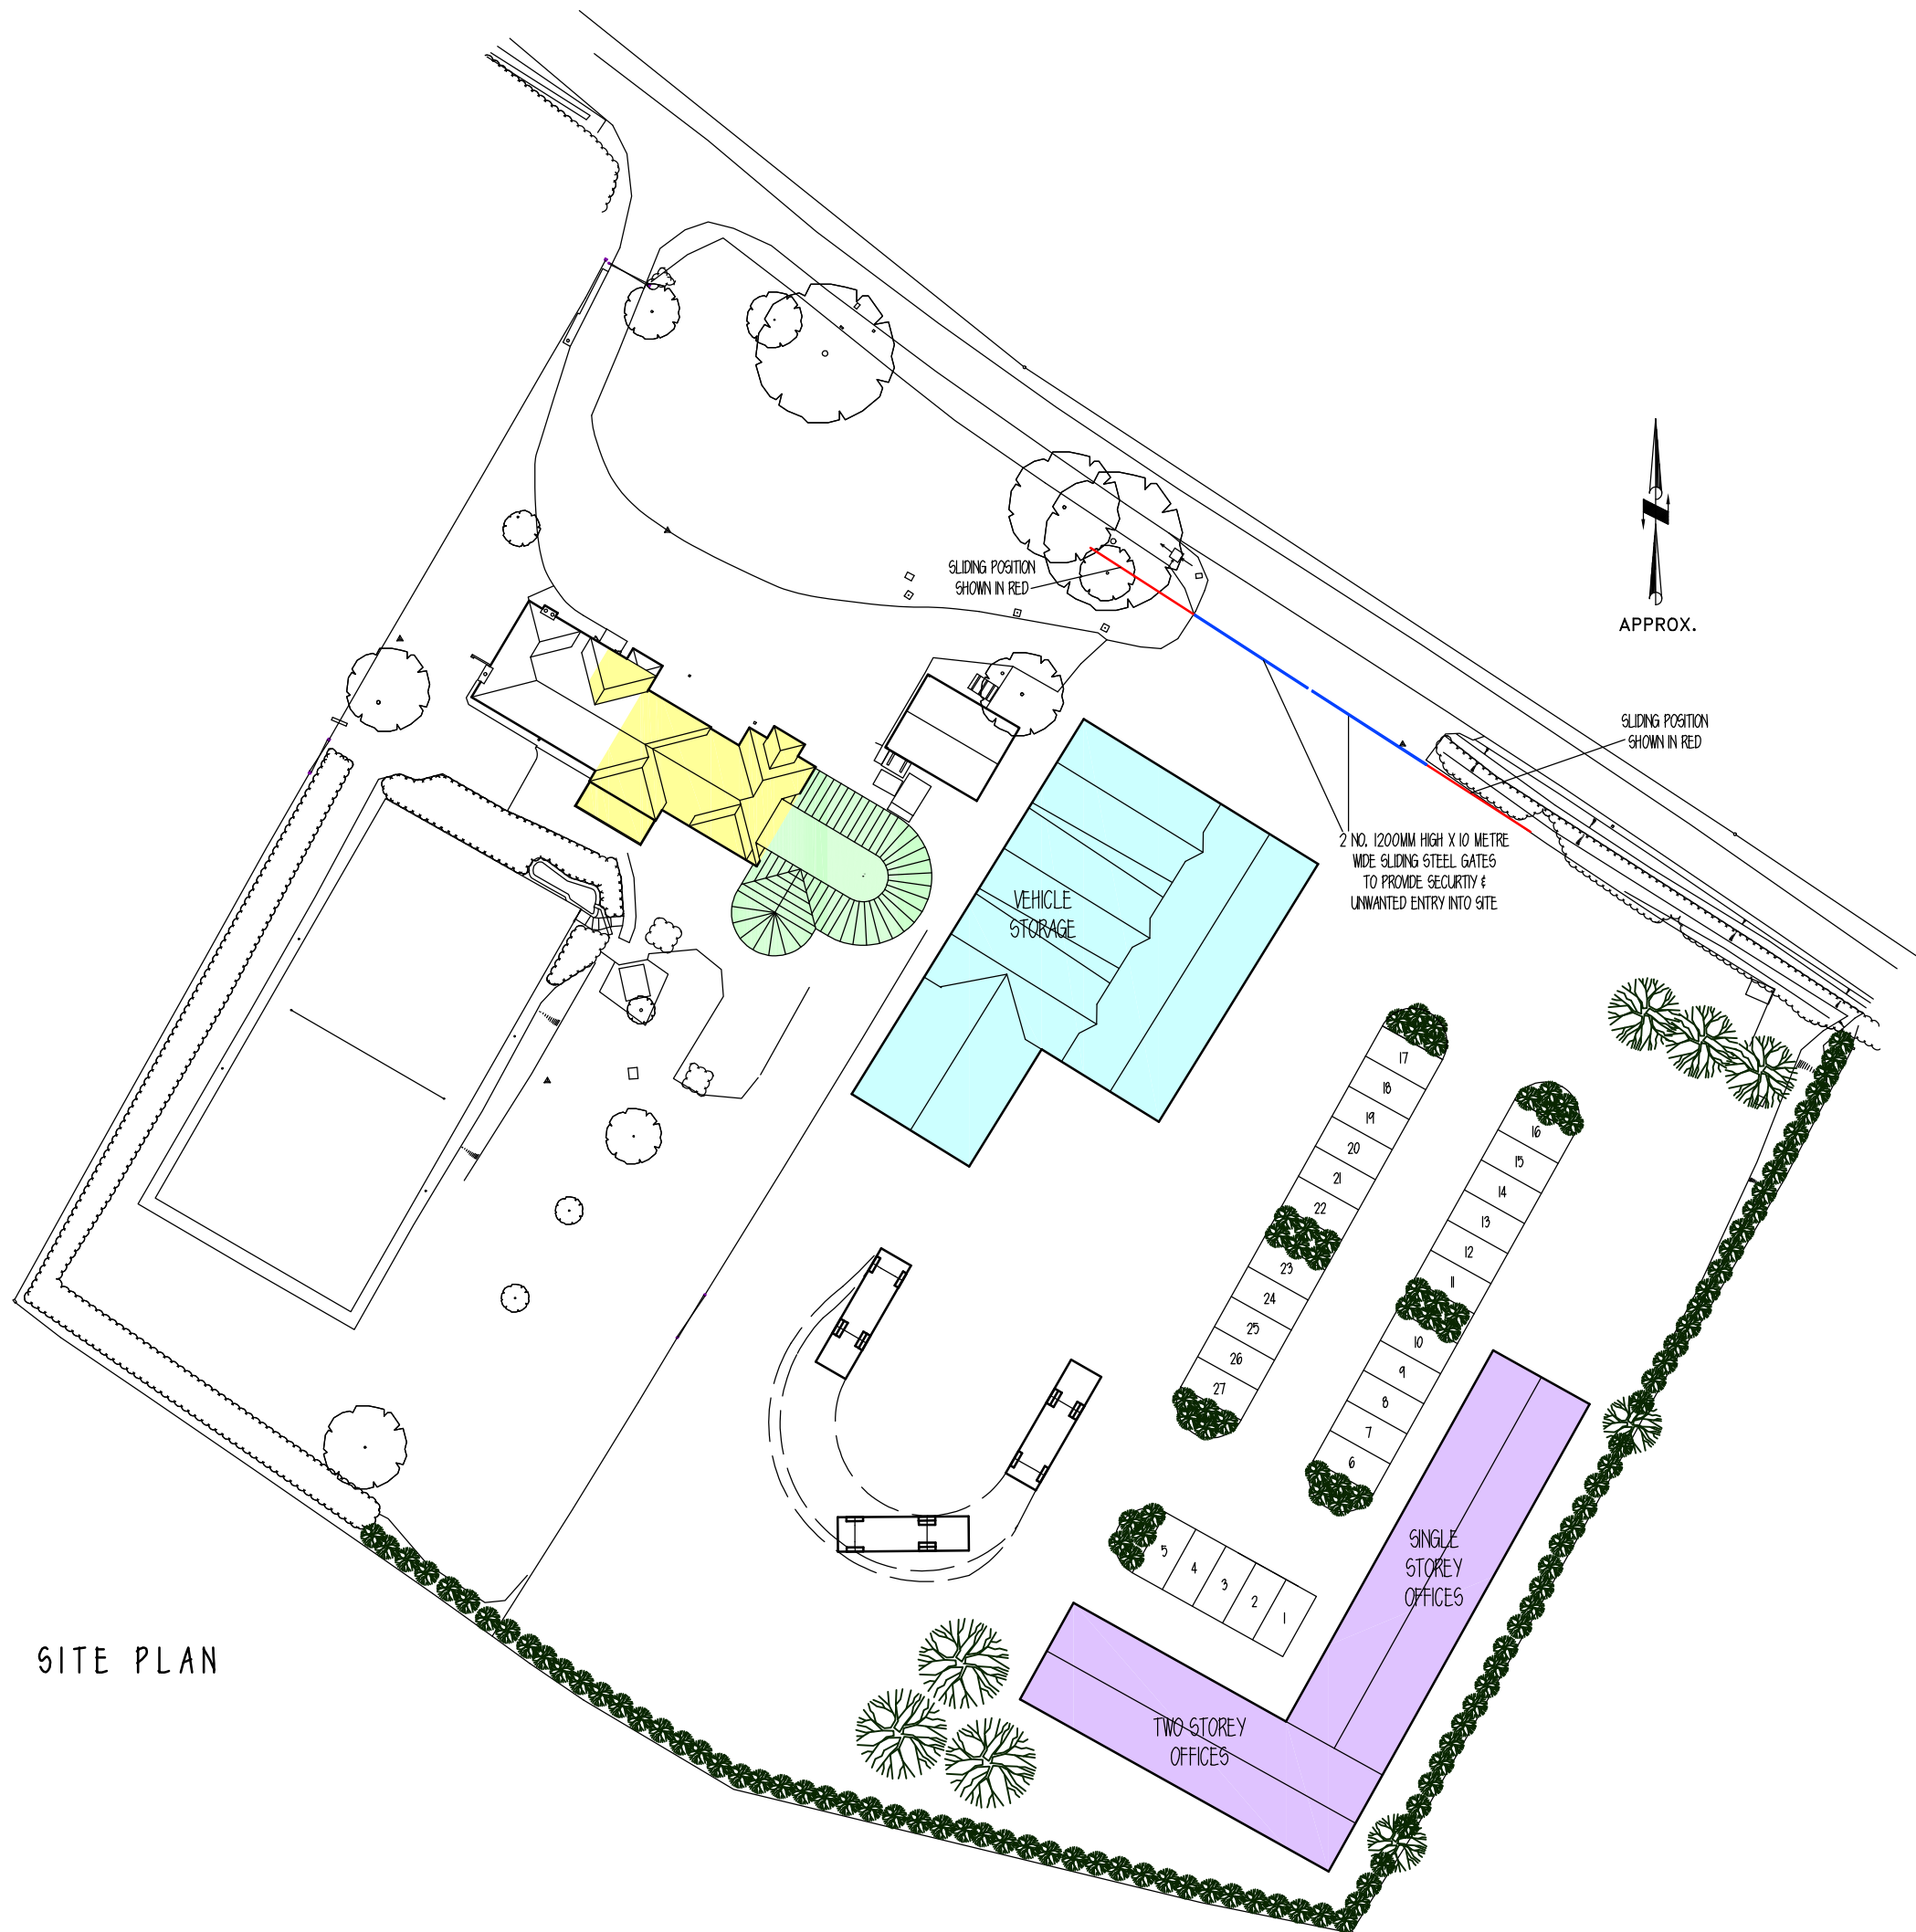

SITE PLAN

anderson
architecture

Winarth House, Lower Newmarket Road, Newmarket, Nailsworth, Stroud, Gloucestershire GL6 0RW
 Tel: 01453 836511 Mobile: 07825 050944
 E-mail: matt@anderson-architecture.co.uk
 www.anderson-architecture.co.uk

client
MR & MRS P SPRASON

project
OUTLINE PROPOSALS FOR
CAMBRIDGE HOUSE FARM ELMCOTE LANE
GLOS GL2 7AG

description
OUTLINE SITE PLAN AS PROPOSED

scale	1:500	date	APRIL 2013
drawn	MJA	checked	MJA
drawing no	1044/06 H	arg size	A3