



General Notes

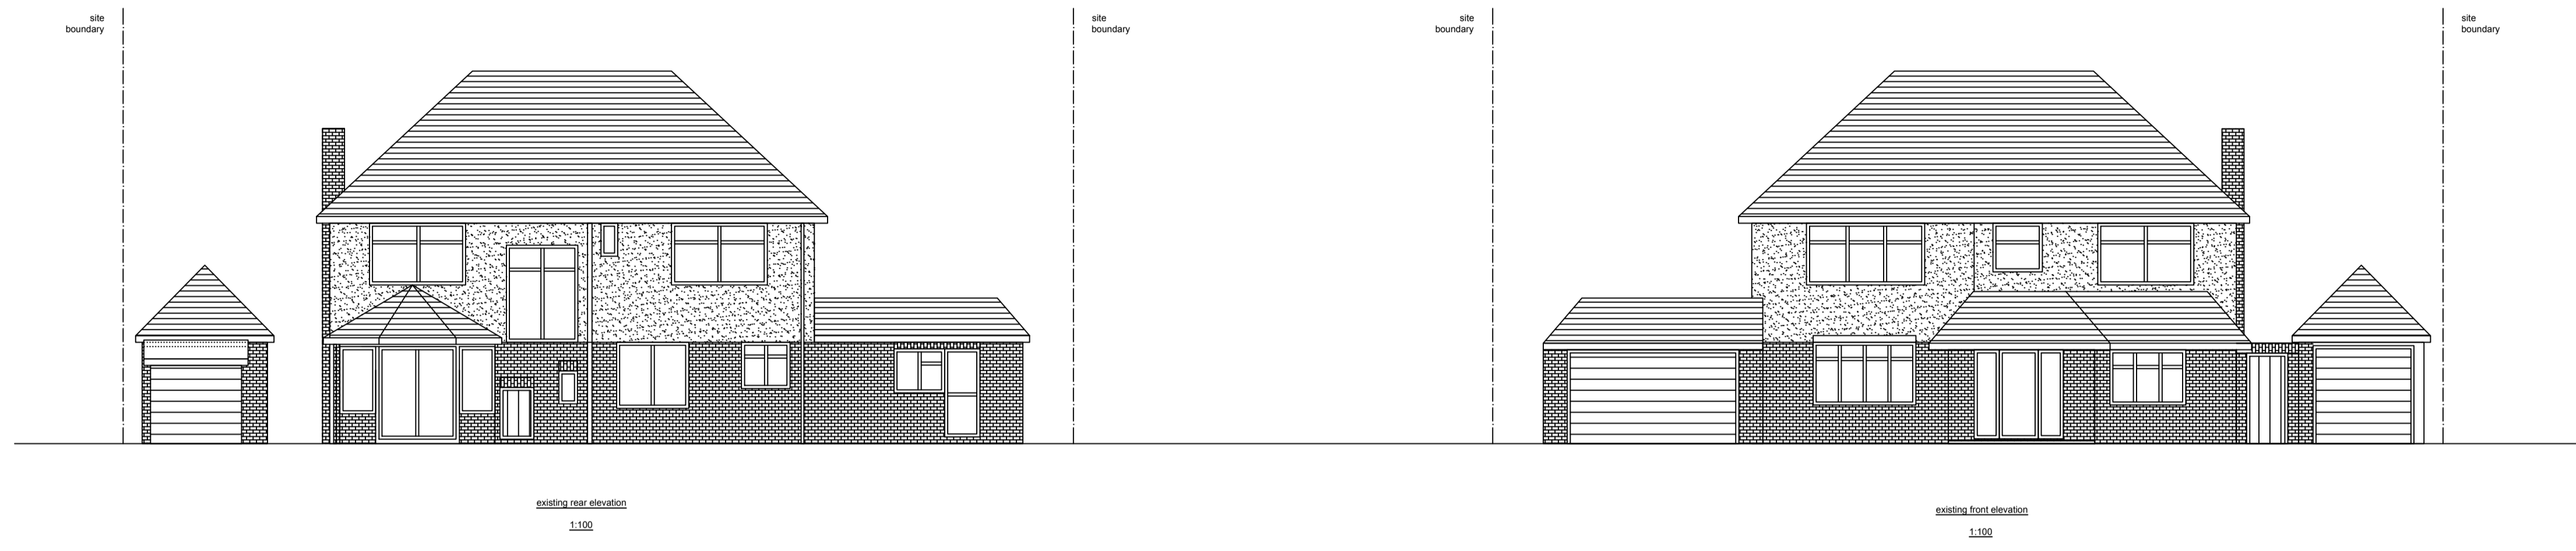


existing rear elevation
1:100

existing front elevation
1:100

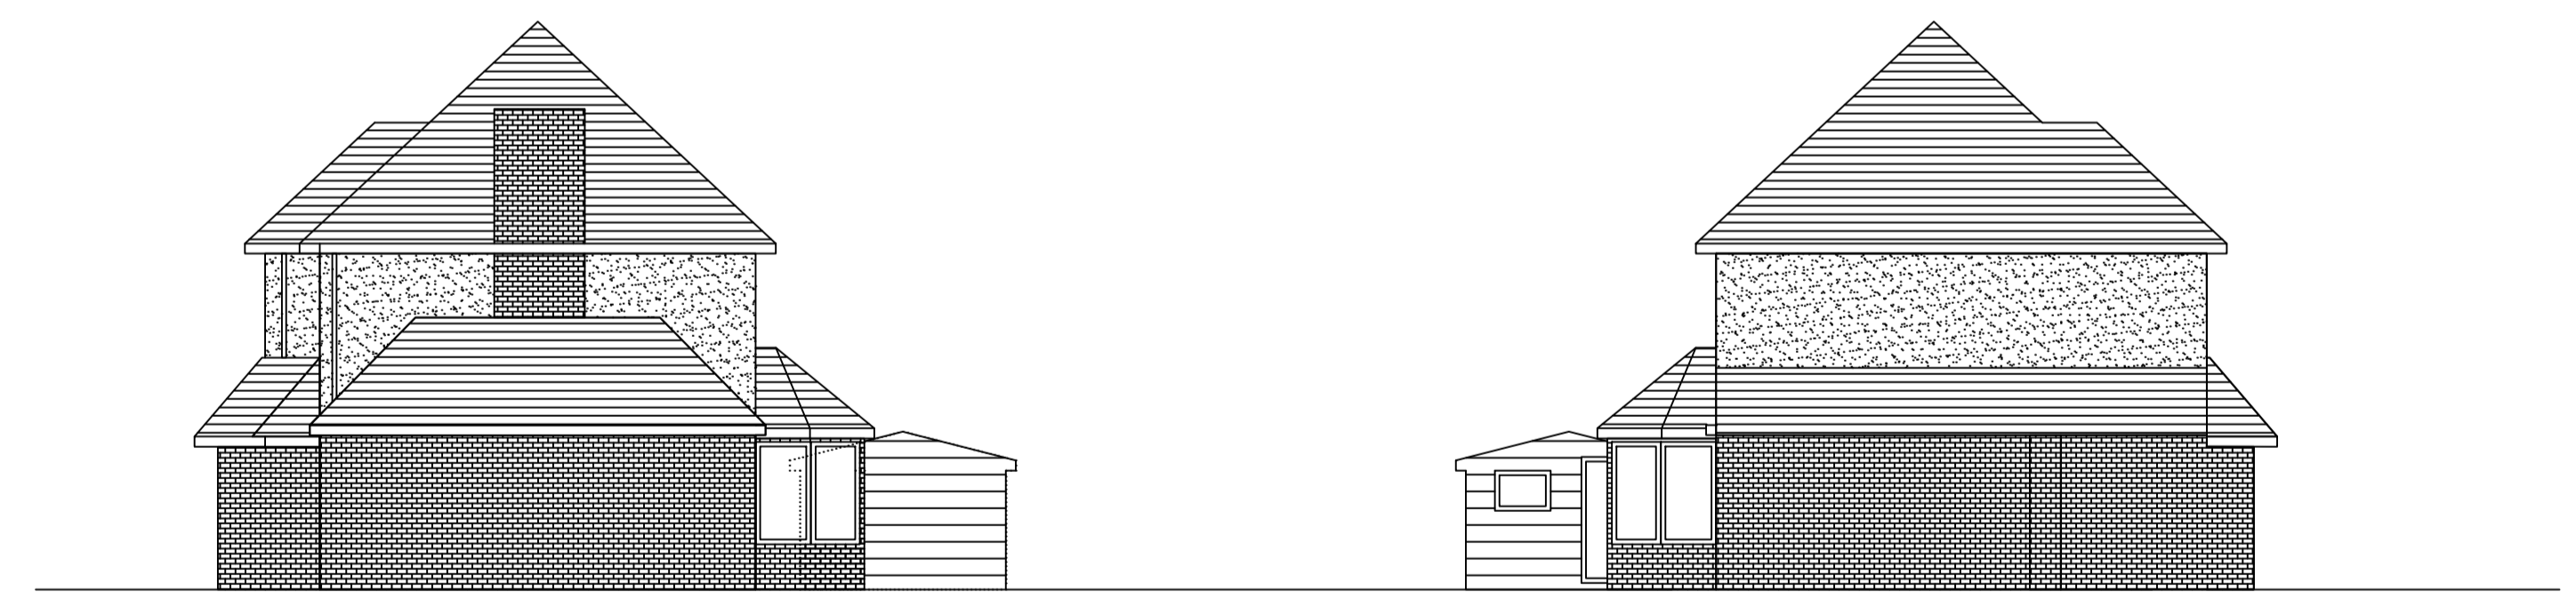

existing side elevation from no.4
1:100

existing side elevation from no.8
1:100

 

	Drg. No. MAC/2502	
No.	Revision/Issue	Date

Firm Name and Address
Middlesex & Herts
7 Elgin Drive
Northwood
Middlesex
HA6 2YR
01923 826280

Project Name and Address
Mr & Mrs Macfsrien
6 Farm Way
Northwood
Middlesex
HA6 3EF

Project two storey side extension	Sheet 05
Date 07-03-21	
Scale 1:100	