


GROUND FLOOR PLAN

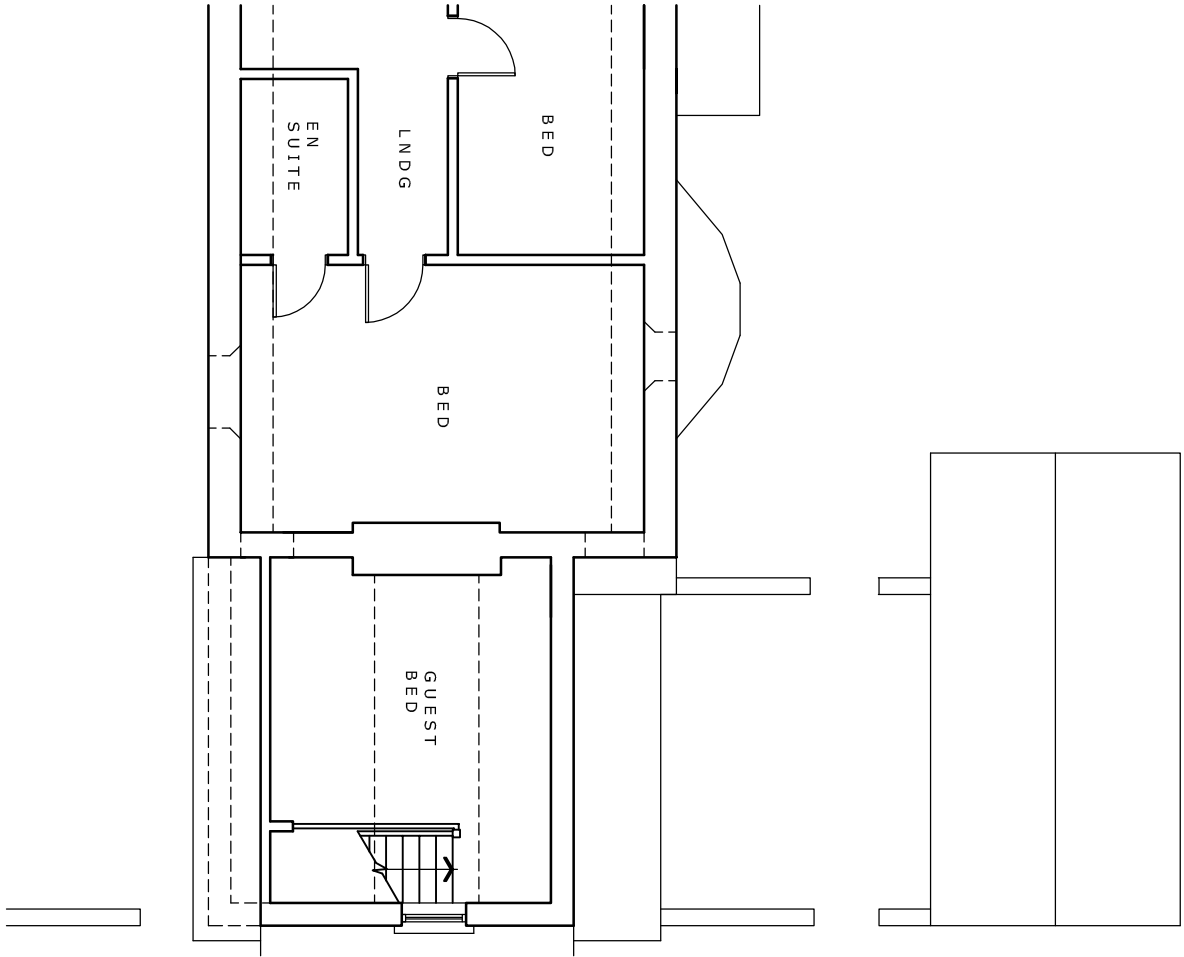

FIRST FLOOR PLAN

This drawing must not be scaled.  
Figured dimensions and levels to be used.  
Any inaccuracies must be notified to the  
designer.  
Detail drawings and large scale drawings  
take precedence over smaller drawings.

Rev: \_\_\_\_\_

Rev: \_\_\_\_\_

Rev: \_\_\_\_\_

Rev: \_\_\_\_\_

LEGUILLCHER  
ARCHITECTURE  
1 POWYS ROAD, PENARTH, CF64 3PB TEL 029 2070 3944

Project: PROPOSED ALTERATIONS AT  
43 MILLWOOD, LISVANE, CARDIFF.  
Title: EXISTING FLOOR PLANS

Drawing No. 2108 / PL02  
Scale: 1:100 @ A3  
Date: MARCH 2021  
Drawn: Cleg  
Checked: PS

THIS DRAWING IS COPYRIGHT ©