


GROUND FLOOR PLAN

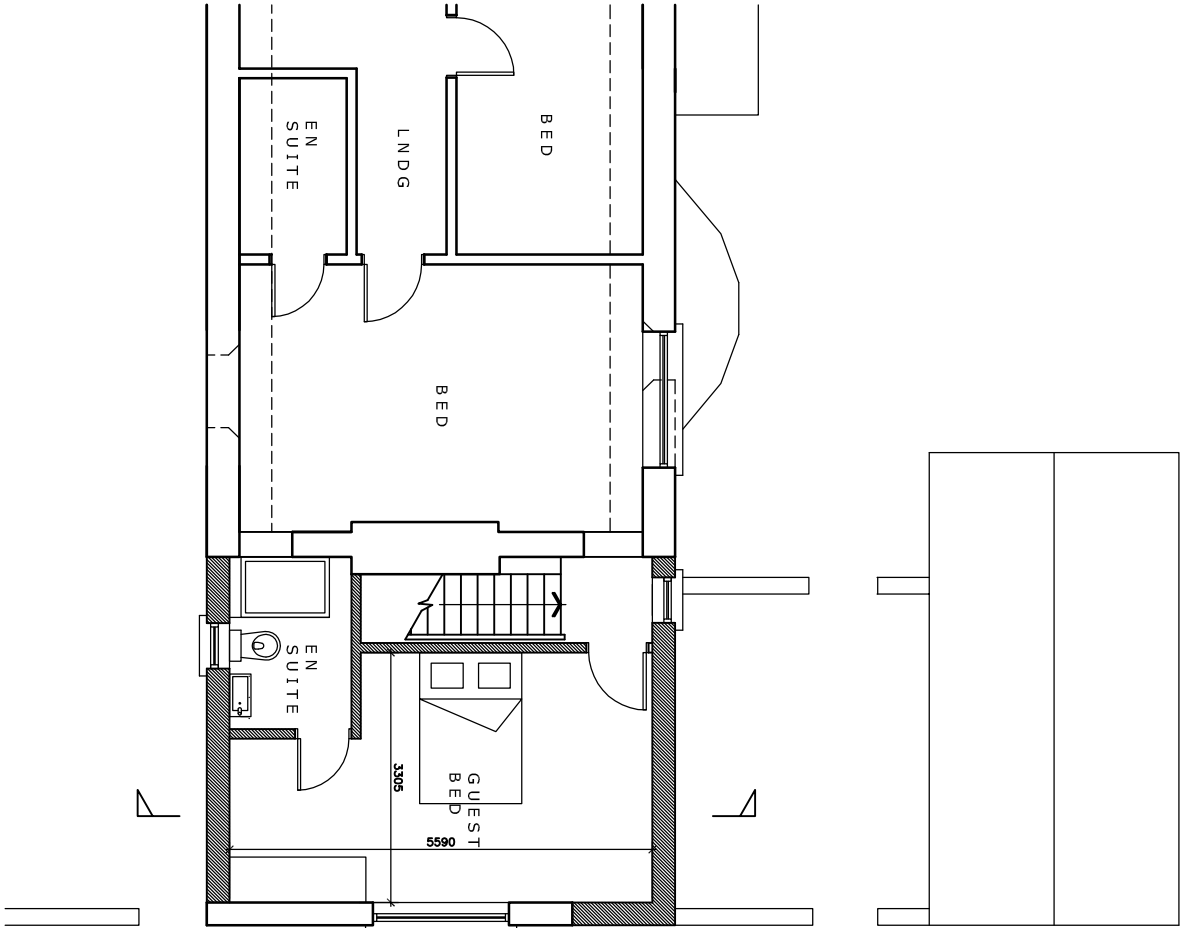

FIRST FLOOR PLAN

This drawing must not be scaled.
Figured dimensions and levels to be used.
Any inaccuracies must be notified to the
designer.
Detail drawings and large scale drawings
take precedence over smaller drawings.

Rev: _____

Rev: _____

Rev: _____

Rev: _____

LEGUILCHER
ARCHITECTURE
1 POWYS ROAD, PENARTH, CF64 3PB TEL 029 2070 3944

Project: PROPOSED ALTERATIONS AT
43 MILLWOOD, LISVANE, CARDIFF.
Title: PROPOSED FLOOR PLANS

Drawing No. 2108 / PL04
Scale: 1:100 @ A3
Date: MARCH 2021
Drawn: Cleg
Checked: PS

THIS DRAWING IS COPYRIGHT ©