


EXISTING WEST ELEVATION

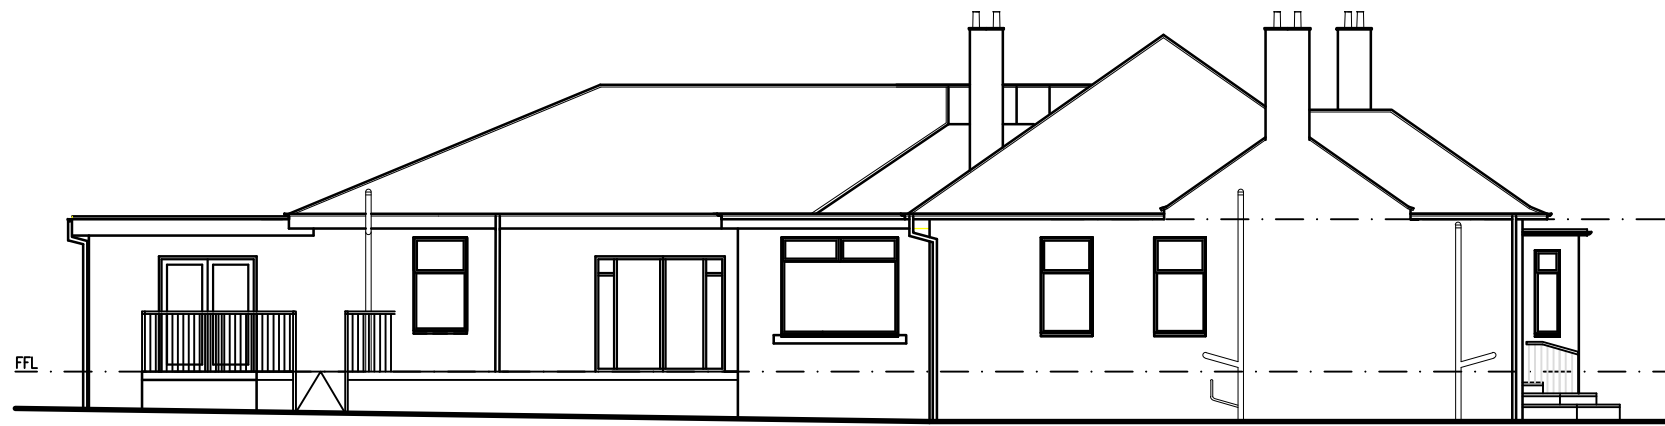


EXISTING NORTH ELEVATION




EXISTING SOUTH ELEVATION (PORTACABIN OMITTED FOR CLARITY)



EXISTING EAST ELEVATION

 

| | | | |
|---|--|---|----------------------------|
| CLIENT: WEST PARK CARE HOME | | DRAWING: ELEVATIONS AS EXISTING | |
| PROJECT: PROPOSED ALTERATIONS AND EXTENSION WEST PARK CARE HOME, GLASGOW ROAD, GALSTON | | DRAWING No: A1047-EX03 | REV: - |
|  <small>8 Banfield Drive Cumnock KA18 1AS t: 07793 099 736 e: mail@jkm-consultancy.com</small> | | SCALE: 1/100 @ A2 | DATE: MARCH 2021 |
| | | STATUS: PLANNING | |