



SEPTIC TANK

ASSUMED FOUL DRAINAGE LINES



ASSUMED SURFACE DRAINAGE LINES

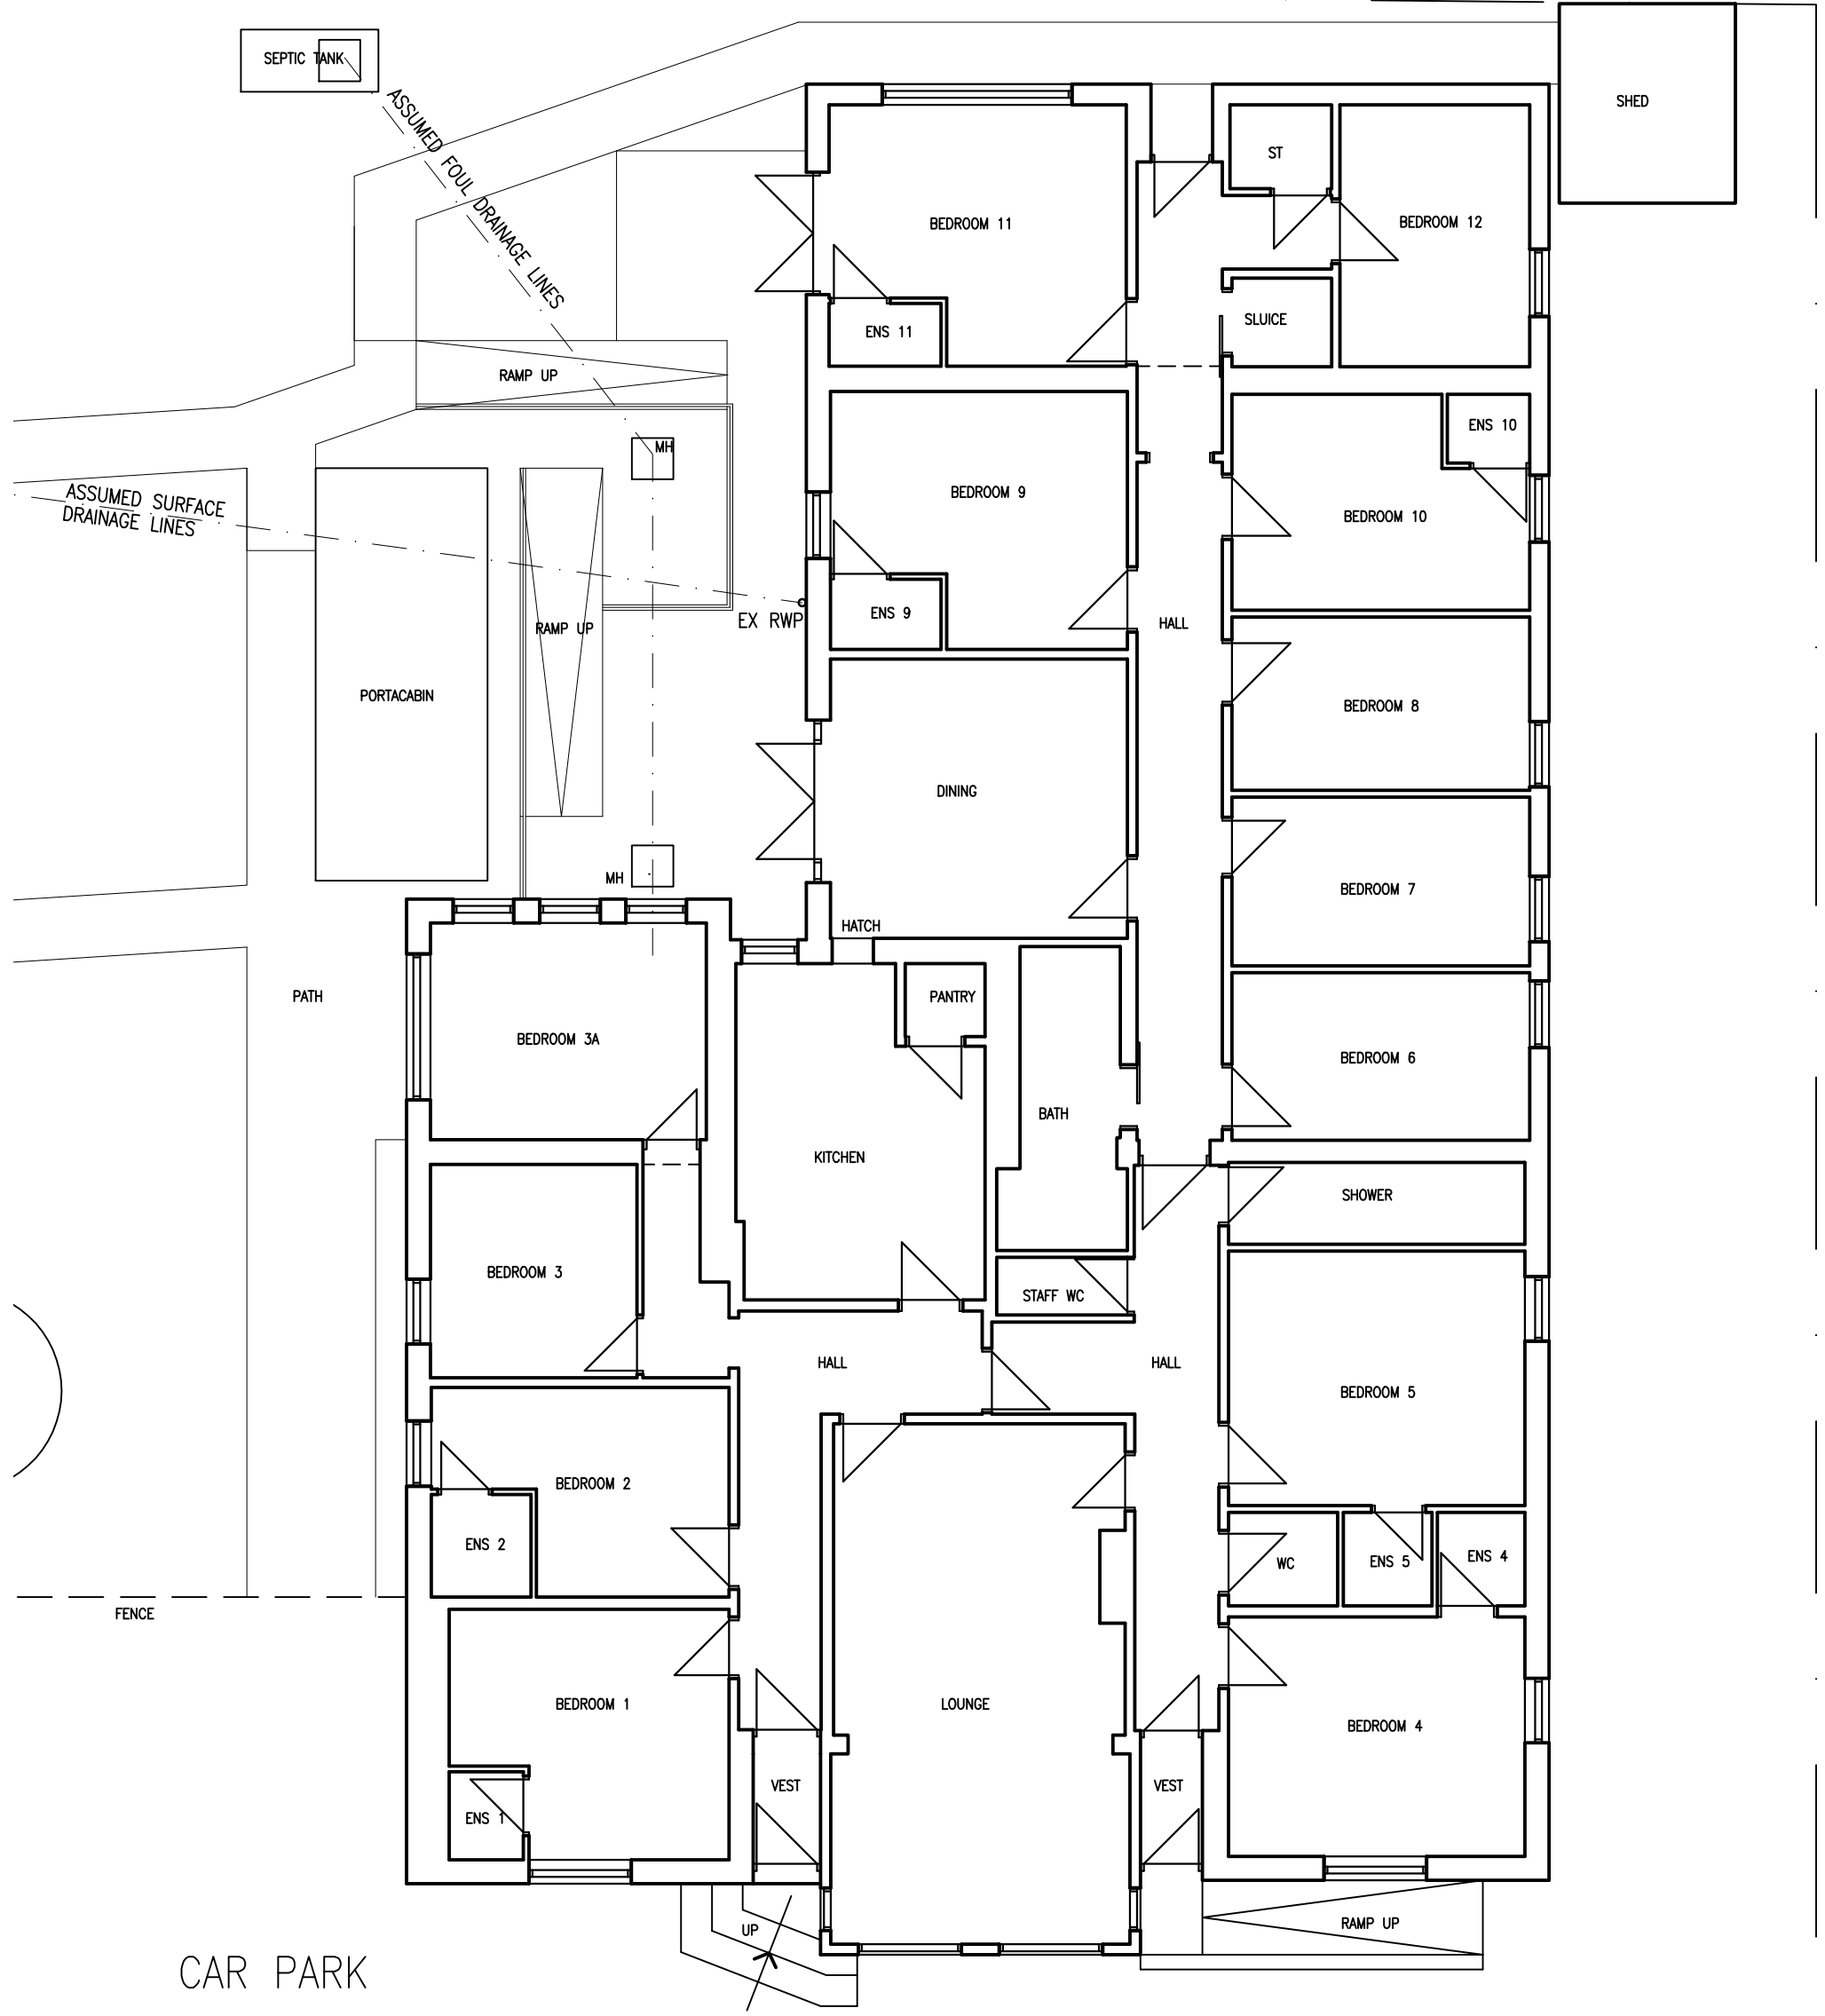

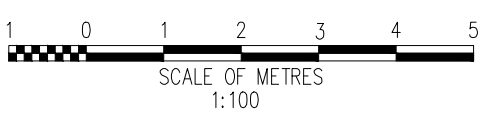CAR PARK



West Park

CLIENT: WEST PARK CARE HOME		DRAWING: GROUND FLOOR PLAN AS EXISTING	
PROJECT: PROPOSED ALTERATIONS AND EXTENSION WEST PARK CARE HOME, GLASGOW ROAD, GALSTON		DRAWING No: A1047-EX02	REV: -
		SCALE: 1/100 @ A3	DATE: MARCH 2021
		STATUS: PLANNING	