

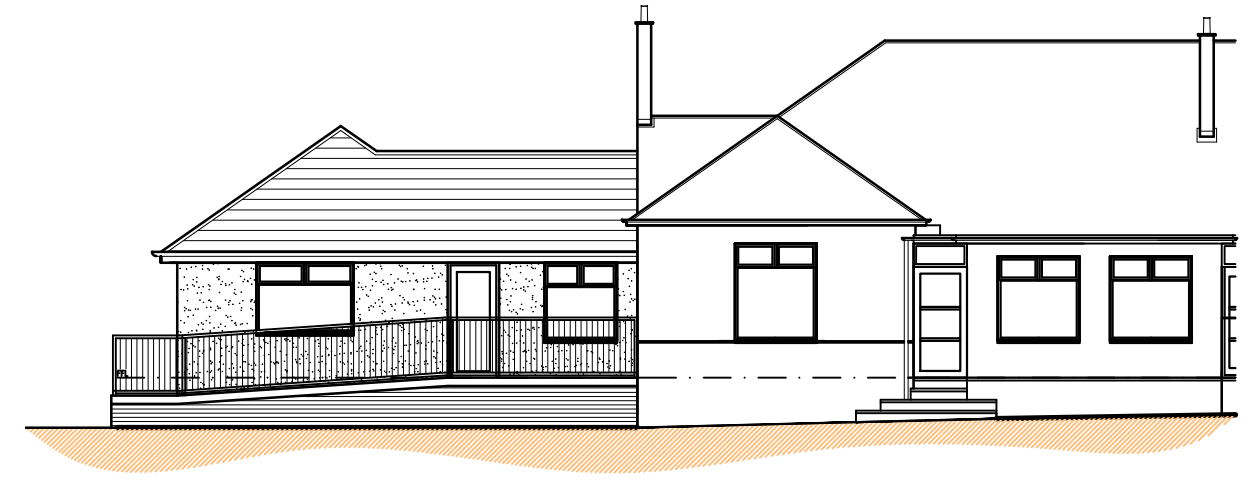



PROPOSED WEST ELEVATION

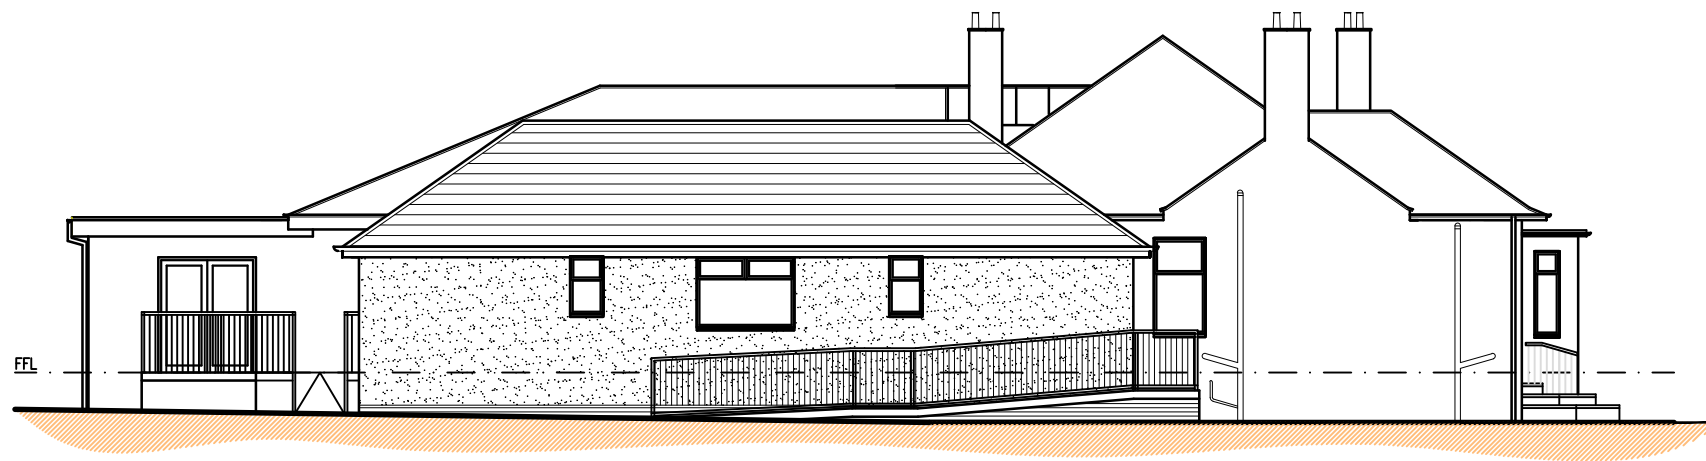


PROPOSED EAST ELEVATION

 


PROPOSED SOUTH ELEVATION

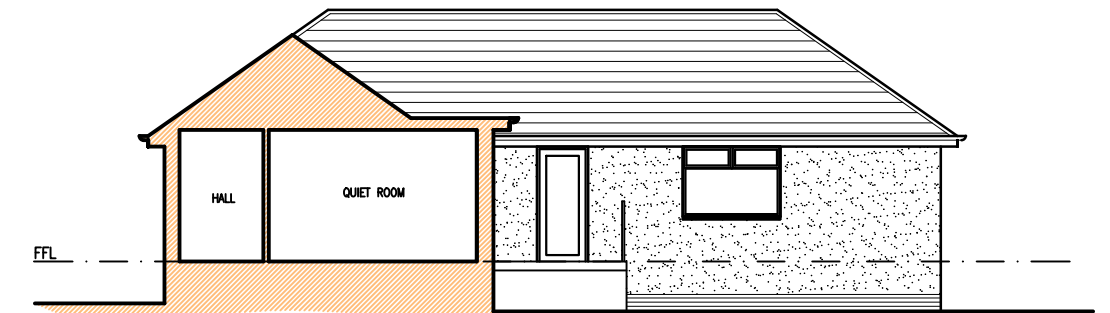

SECTIONAL ELEVATION B-B

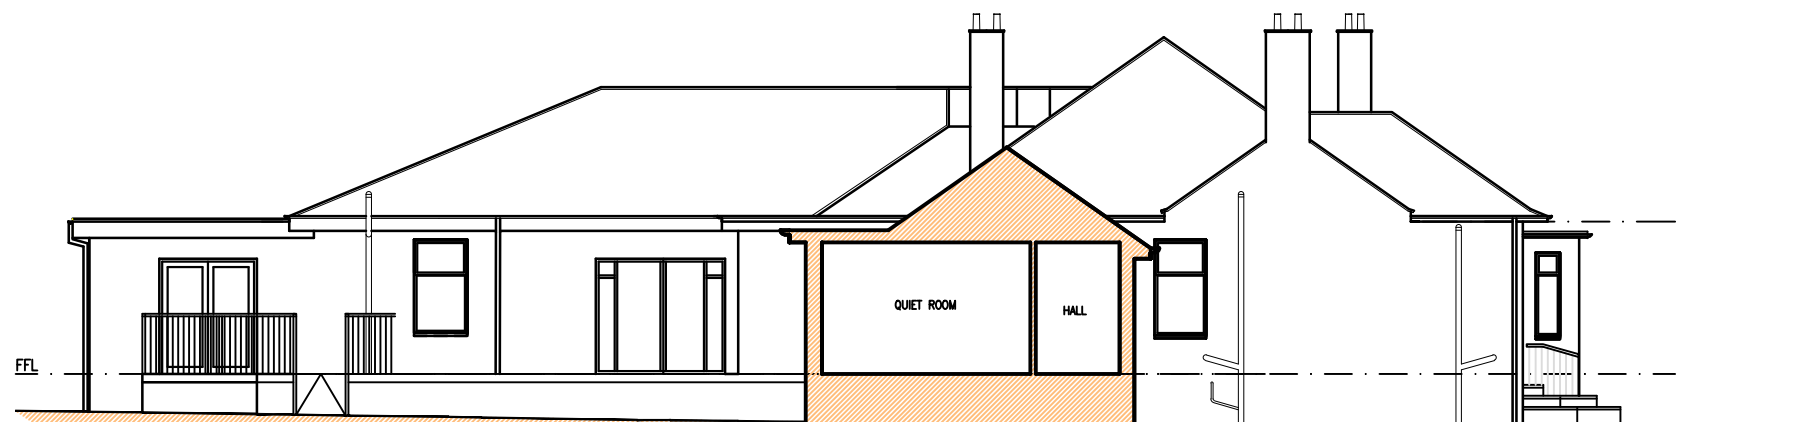

SECTIONAL ELEVATION A-A

CLIENT: WEST PARK CARE HOME		DRAWING: ELEVATIONS AS PROPOSED	
PROJECT: PROPOSED ALTERATIONS AND EXTENSION WEST PARK CARE HOME, GLASGOW ROAD, GALSTON		DRAWING No: A1047-P02	REV: -
 <small>8 Banfield Drive Cumnock KA18 1AS t: 07793 099 736 e: mail@jkm-consultancy.com</small>		SCALE: 1/100 @ A2	DATE: MARCH 2021
		STATUS: PLANNING	