



-1. Existing Cellar Plan 1:50

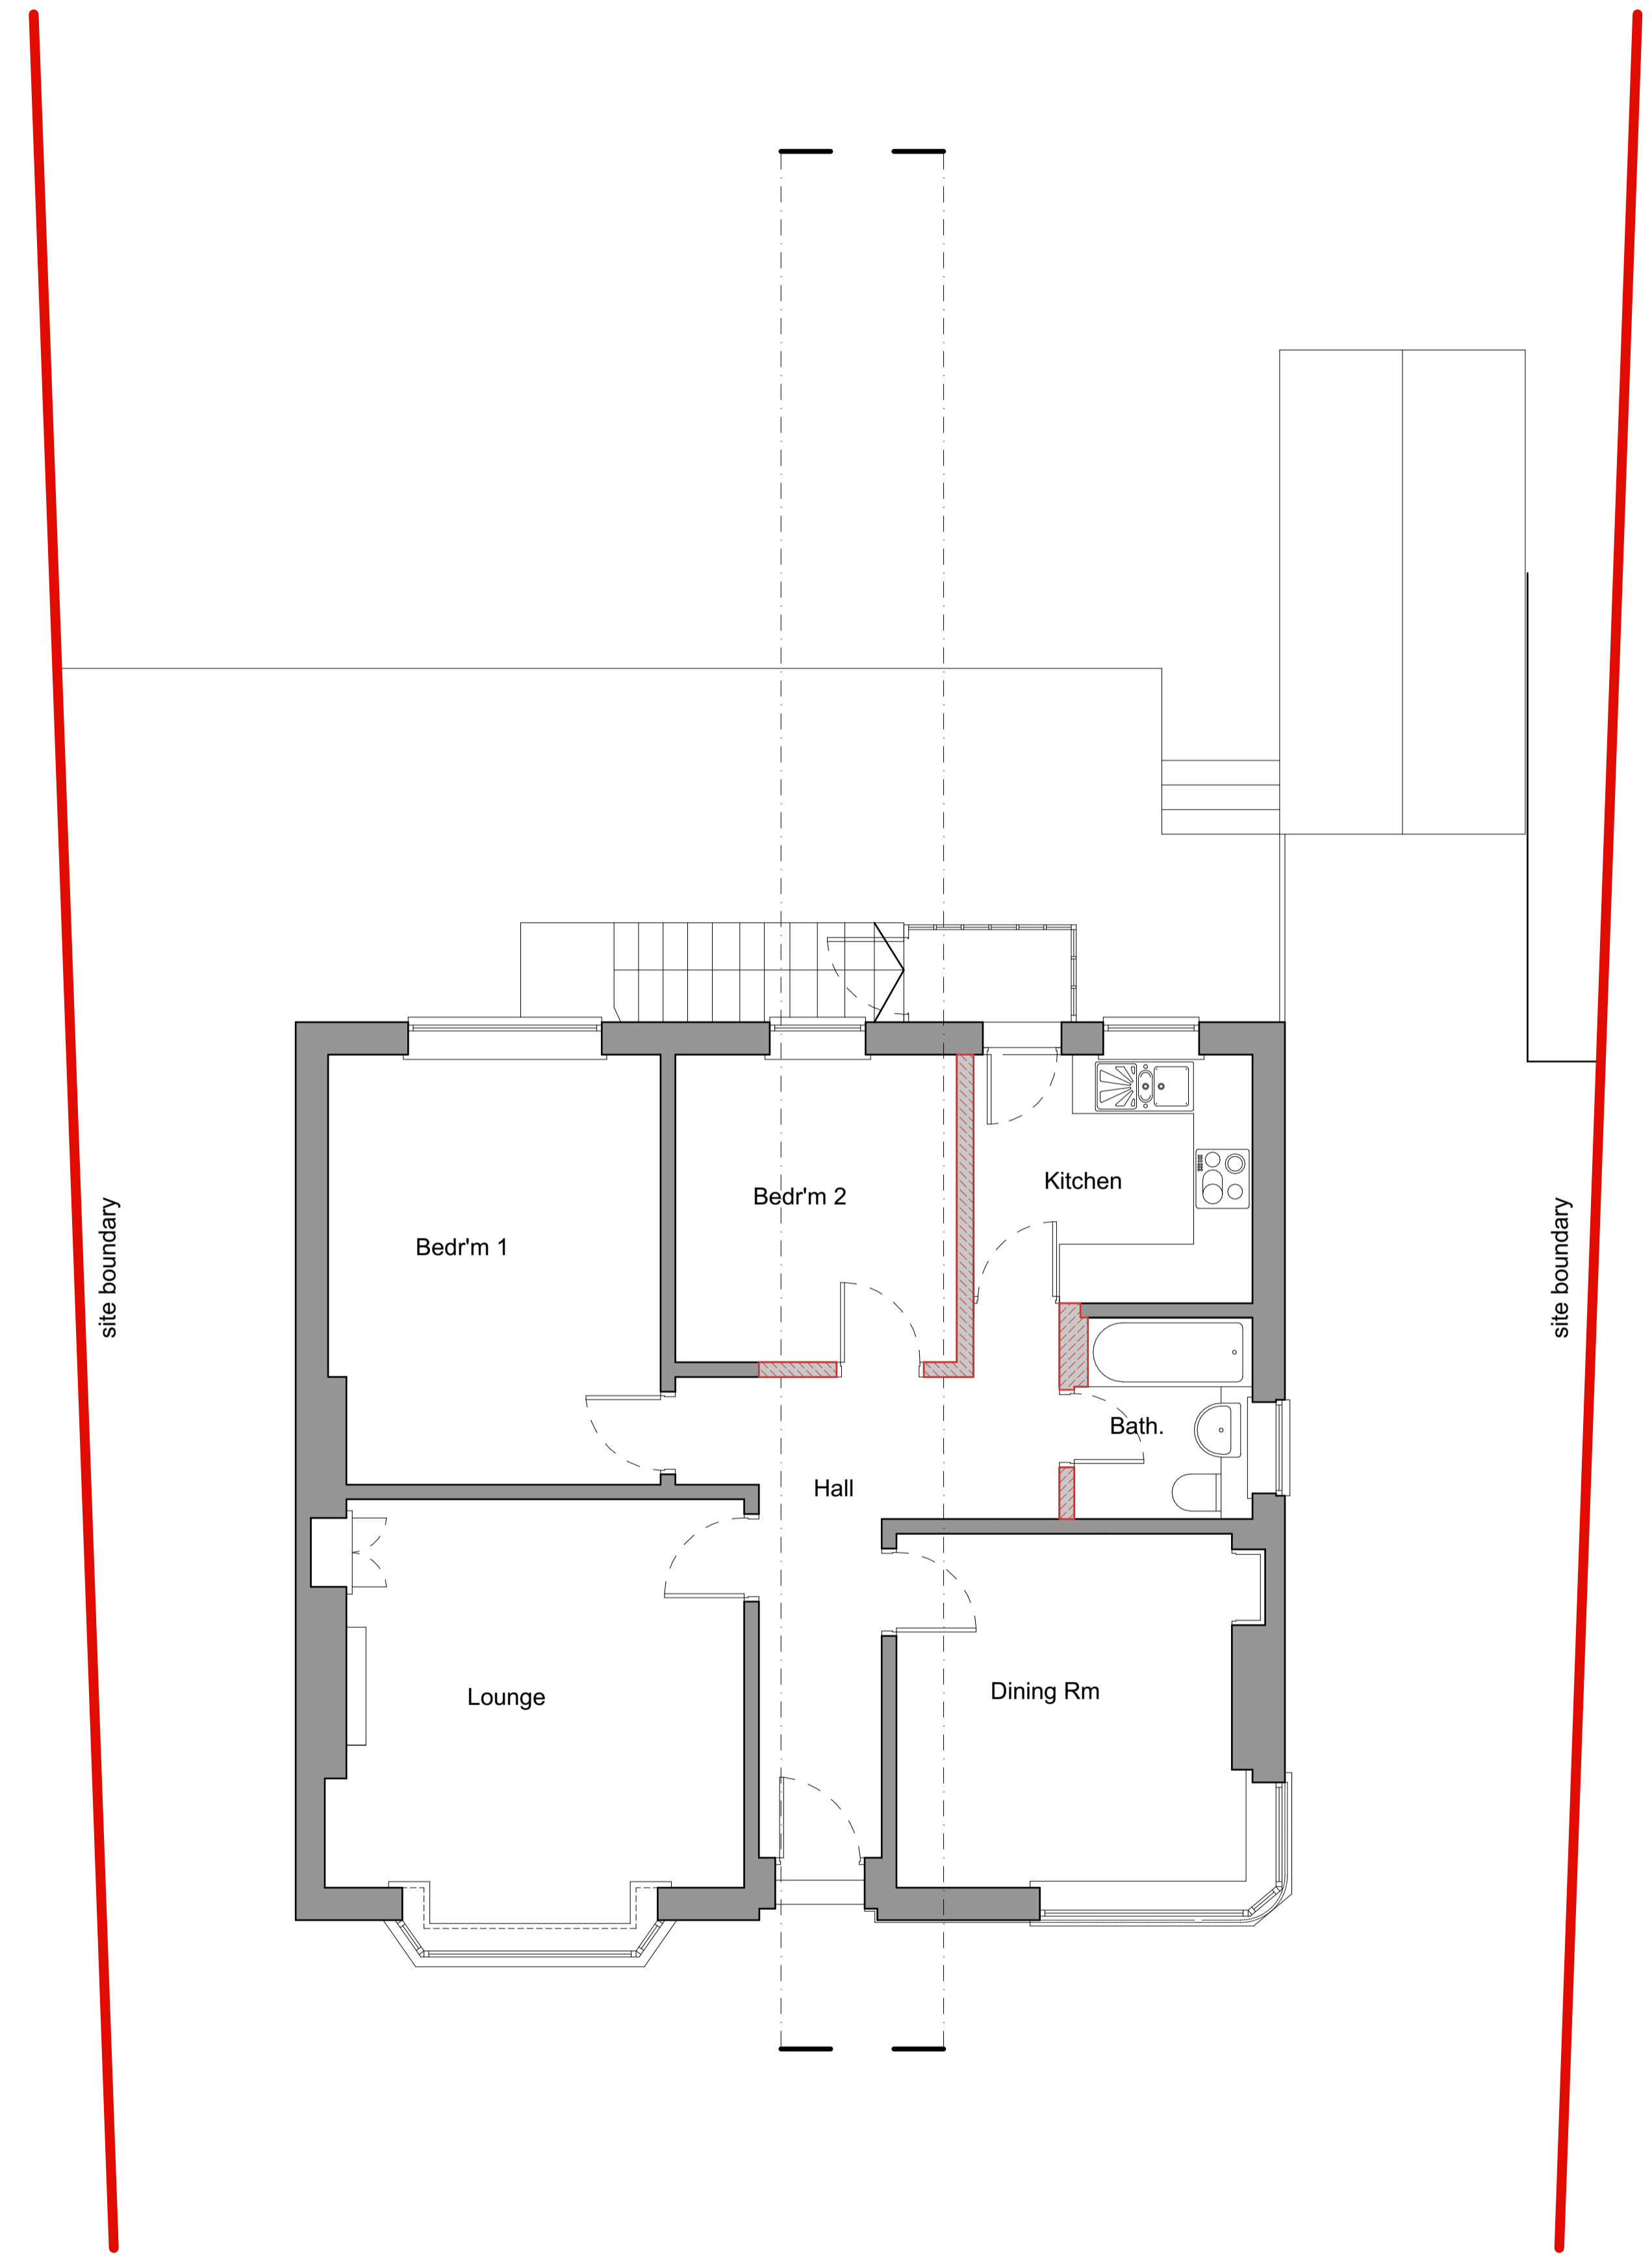

0. Existing Ground Floor Plan 1:50

REV	DATE	DESCRIPTION	DRAWN	CHECK
1	28.03.21	Draft Planning Issue	GW	CH

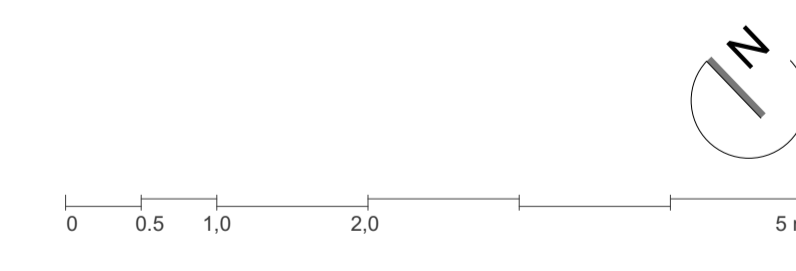

architects
Dyer
 T +44 (0)1386 764 716
 www.groupdyer.com

DRAWING STATUS: -
 PROJECT: Laing House
 TITLE: Existing Ground & Cellar Plan
 SCALE (G/A): 1:50
 PROJECT NO: 21005-A(GA)P-101
 DRAWING NO: -
 REV: -