


Existing Site Plan


1:200

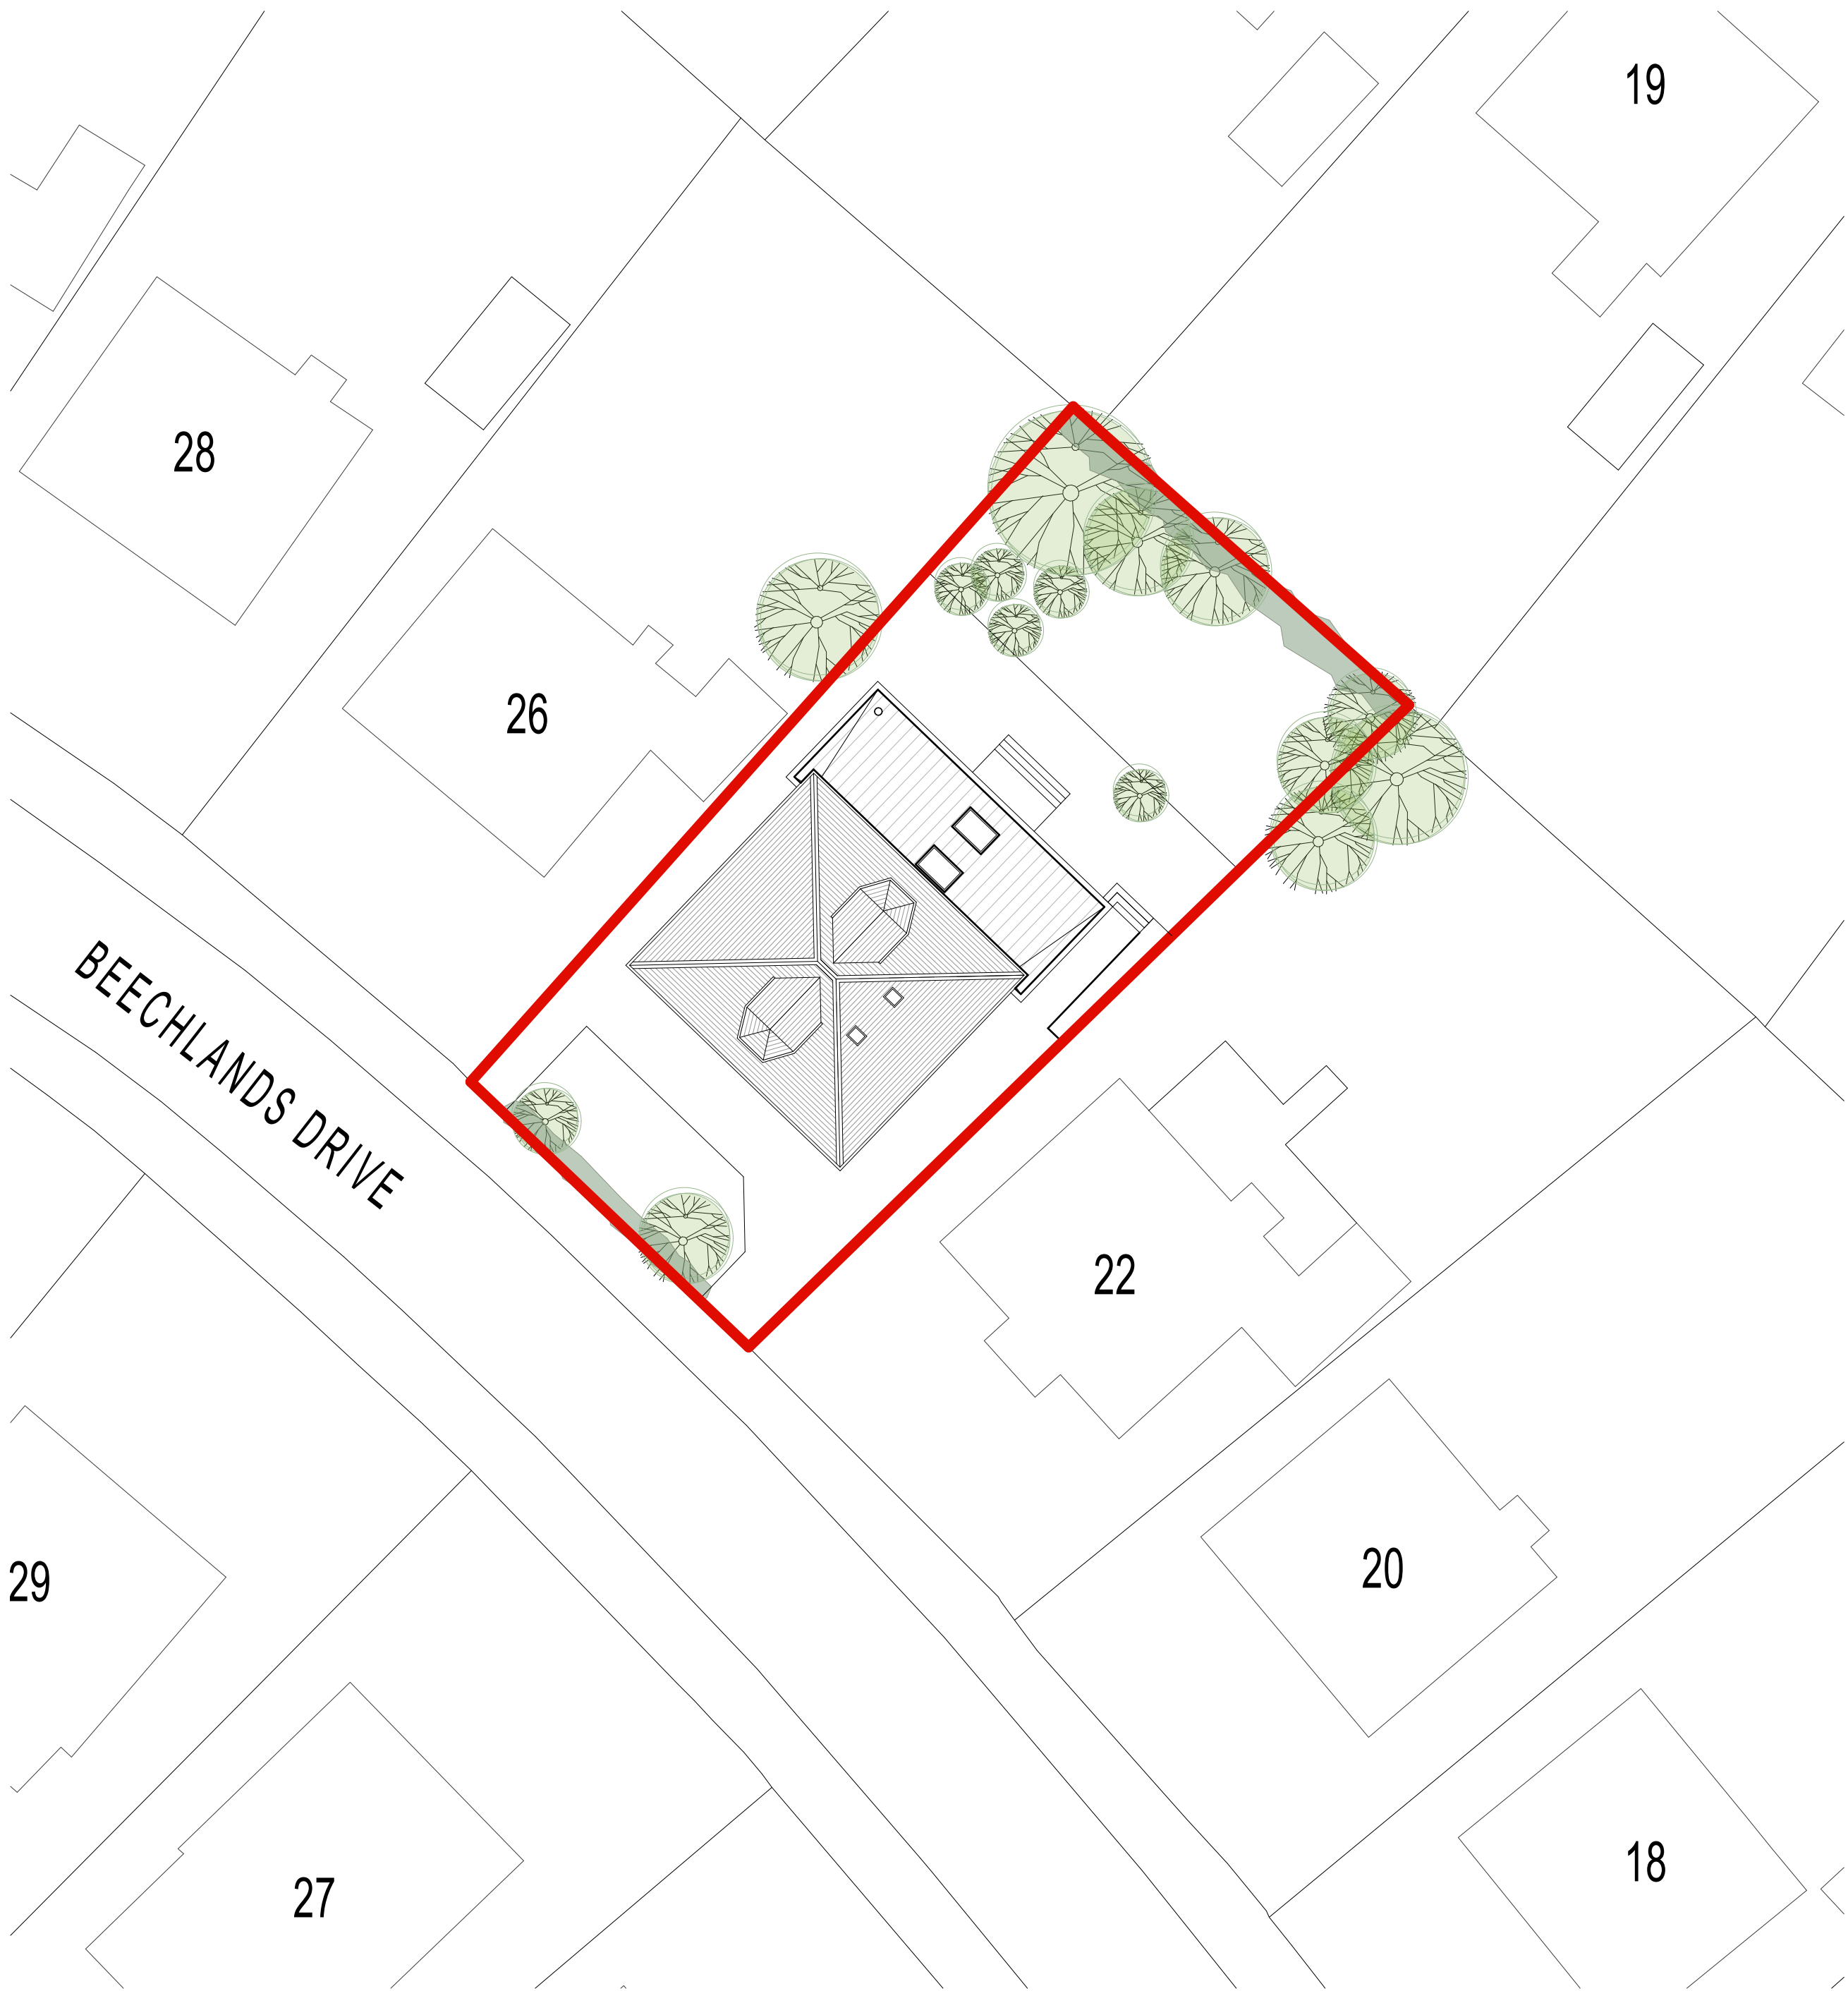

Proposed Site Plan

1:200

REV	DATE	DESCRIPTION	DRAWN	CHECK
-	28.03.21	Draft Planning Issue	GW	CH
REV PLAN				

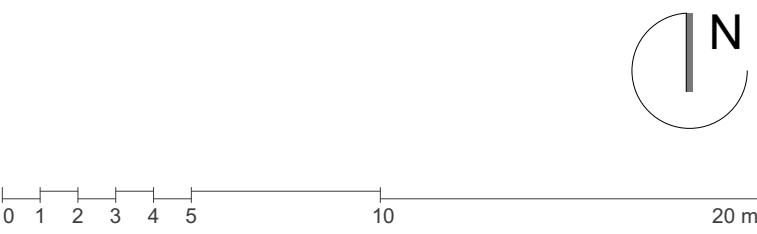

architects
Dyer

T +44 (0)1386 764 716
www.groupdyer.com

DRAWING STATUS
-
PROJECT
Laing House

TITLE
Existing & Proposed Site Plan

PROJECT NO 21005-A(GA)P-002
DRAWING NO
SCALE @ A1
1:200
REV -