


Existing South Elevation

1:50

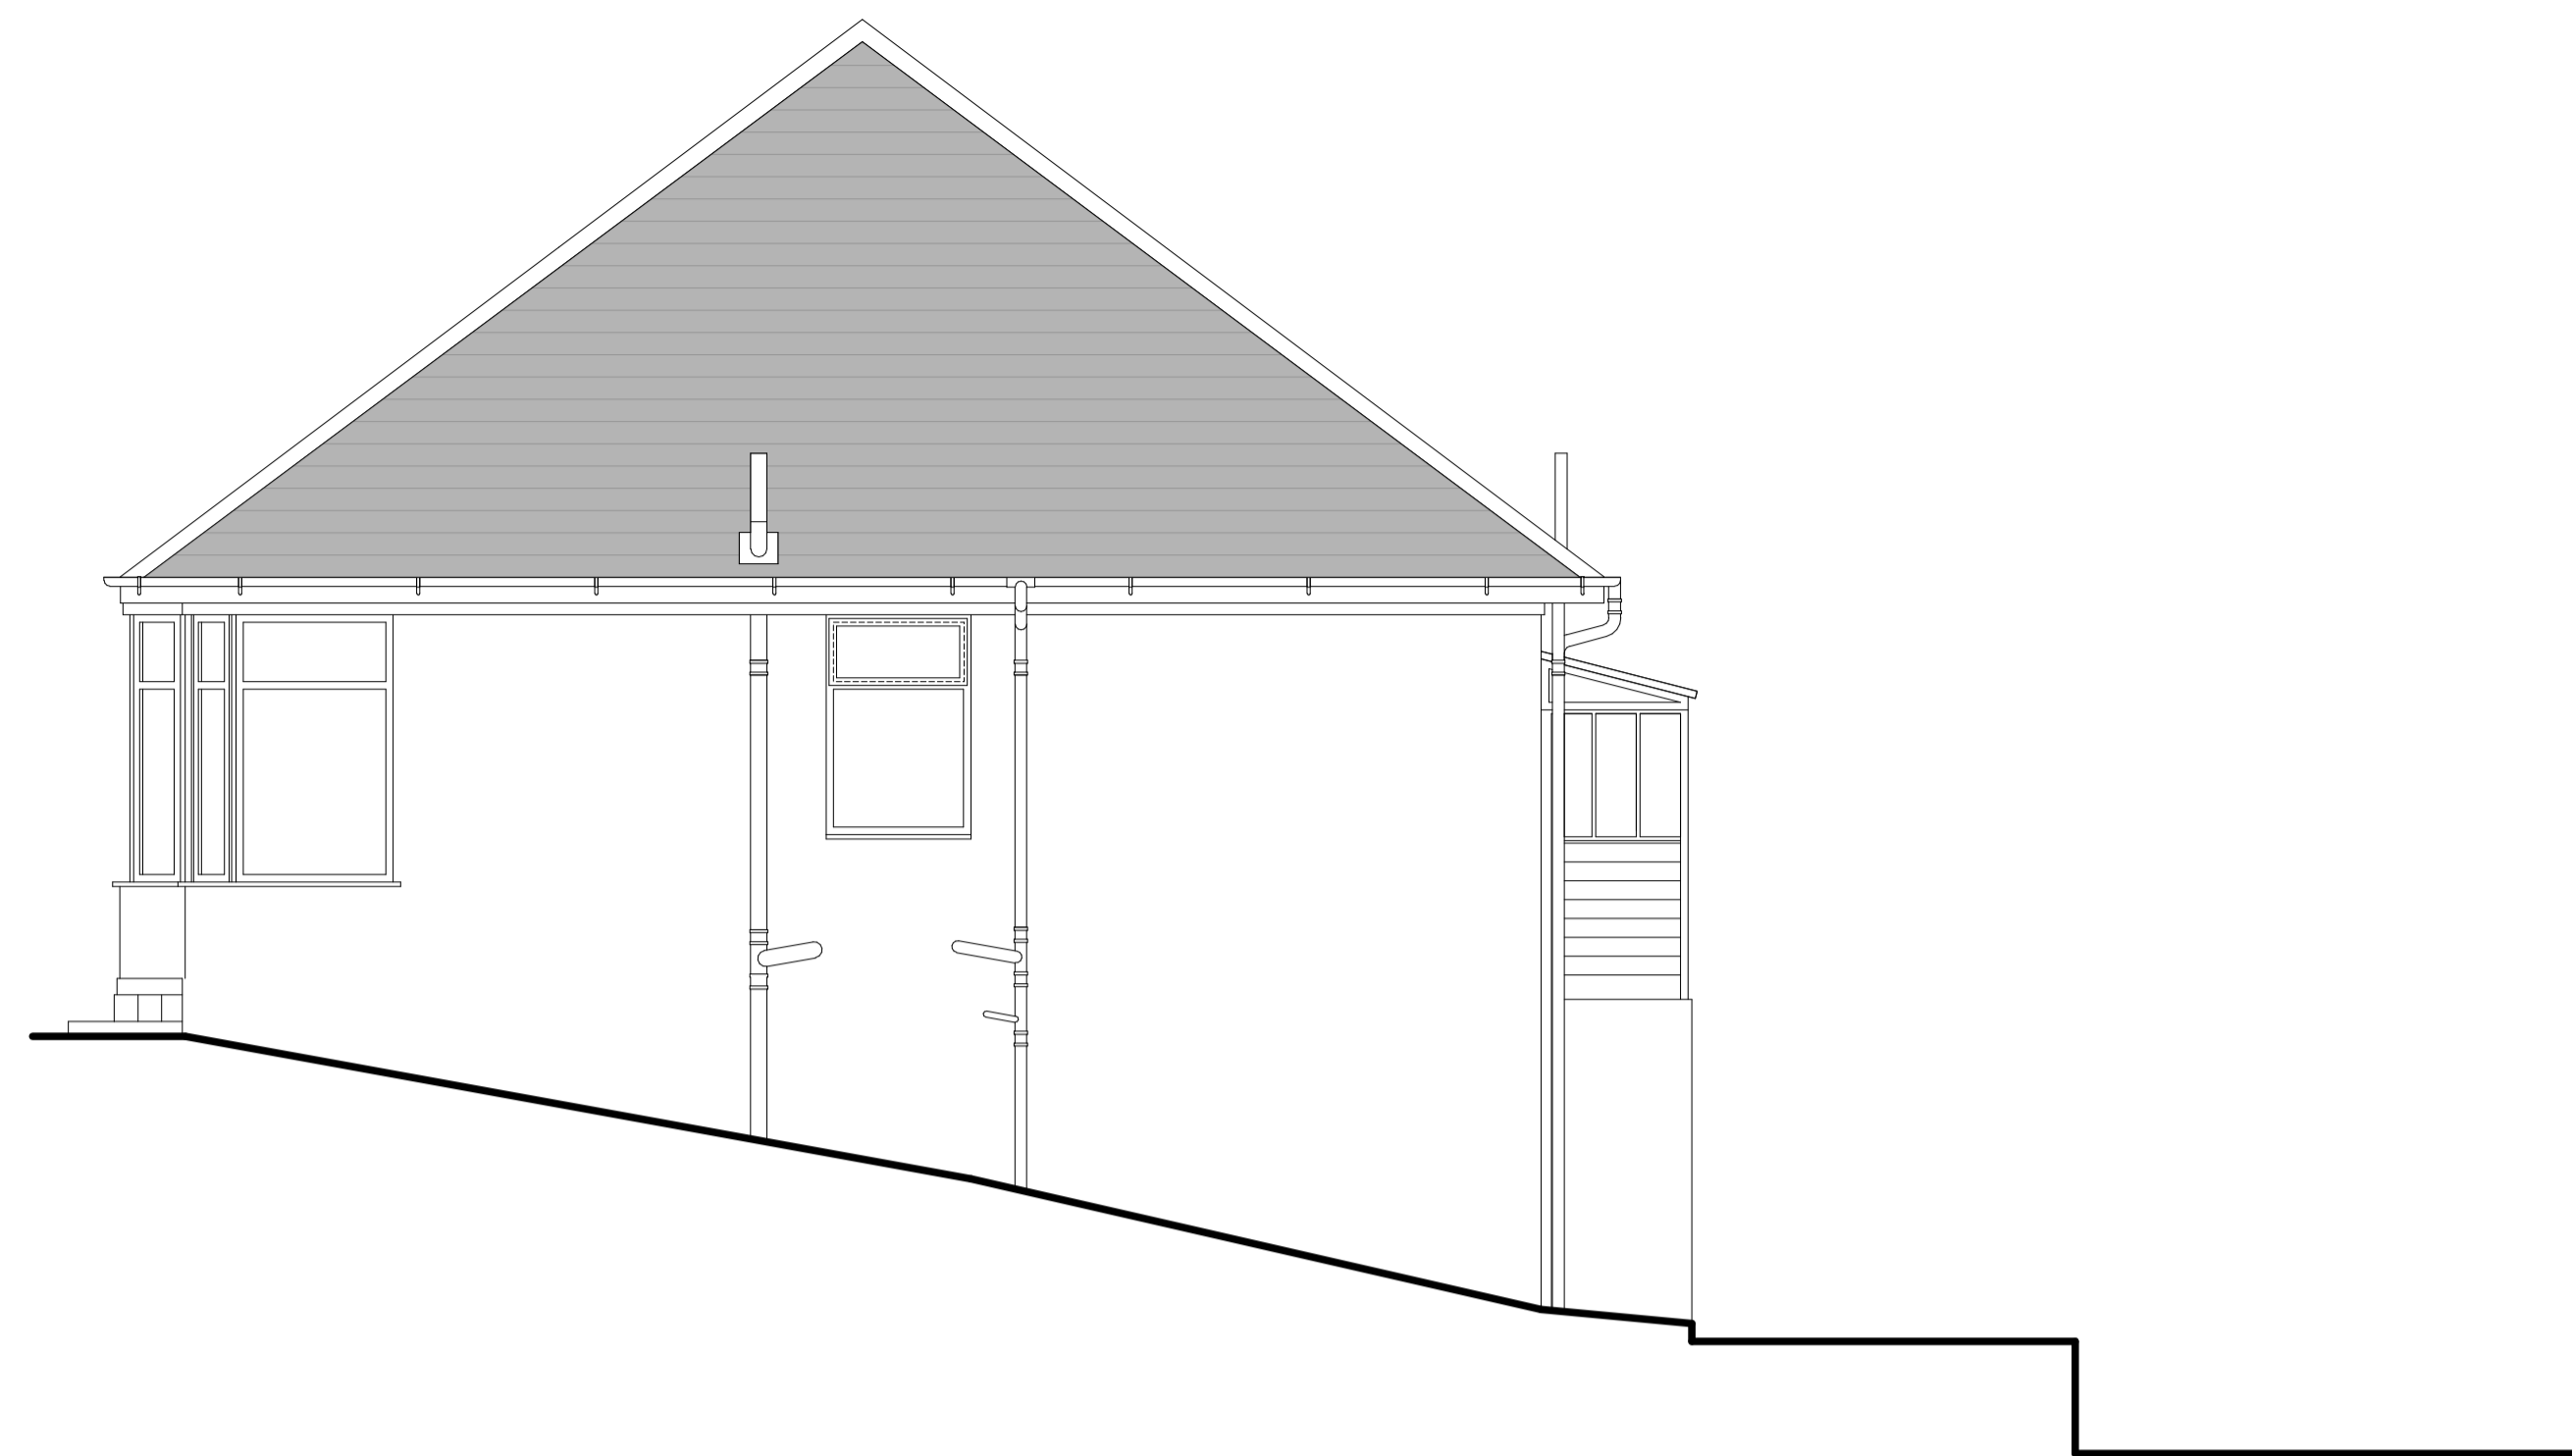


Existing East Elevation

1:50



Existing North Elevation

1:50

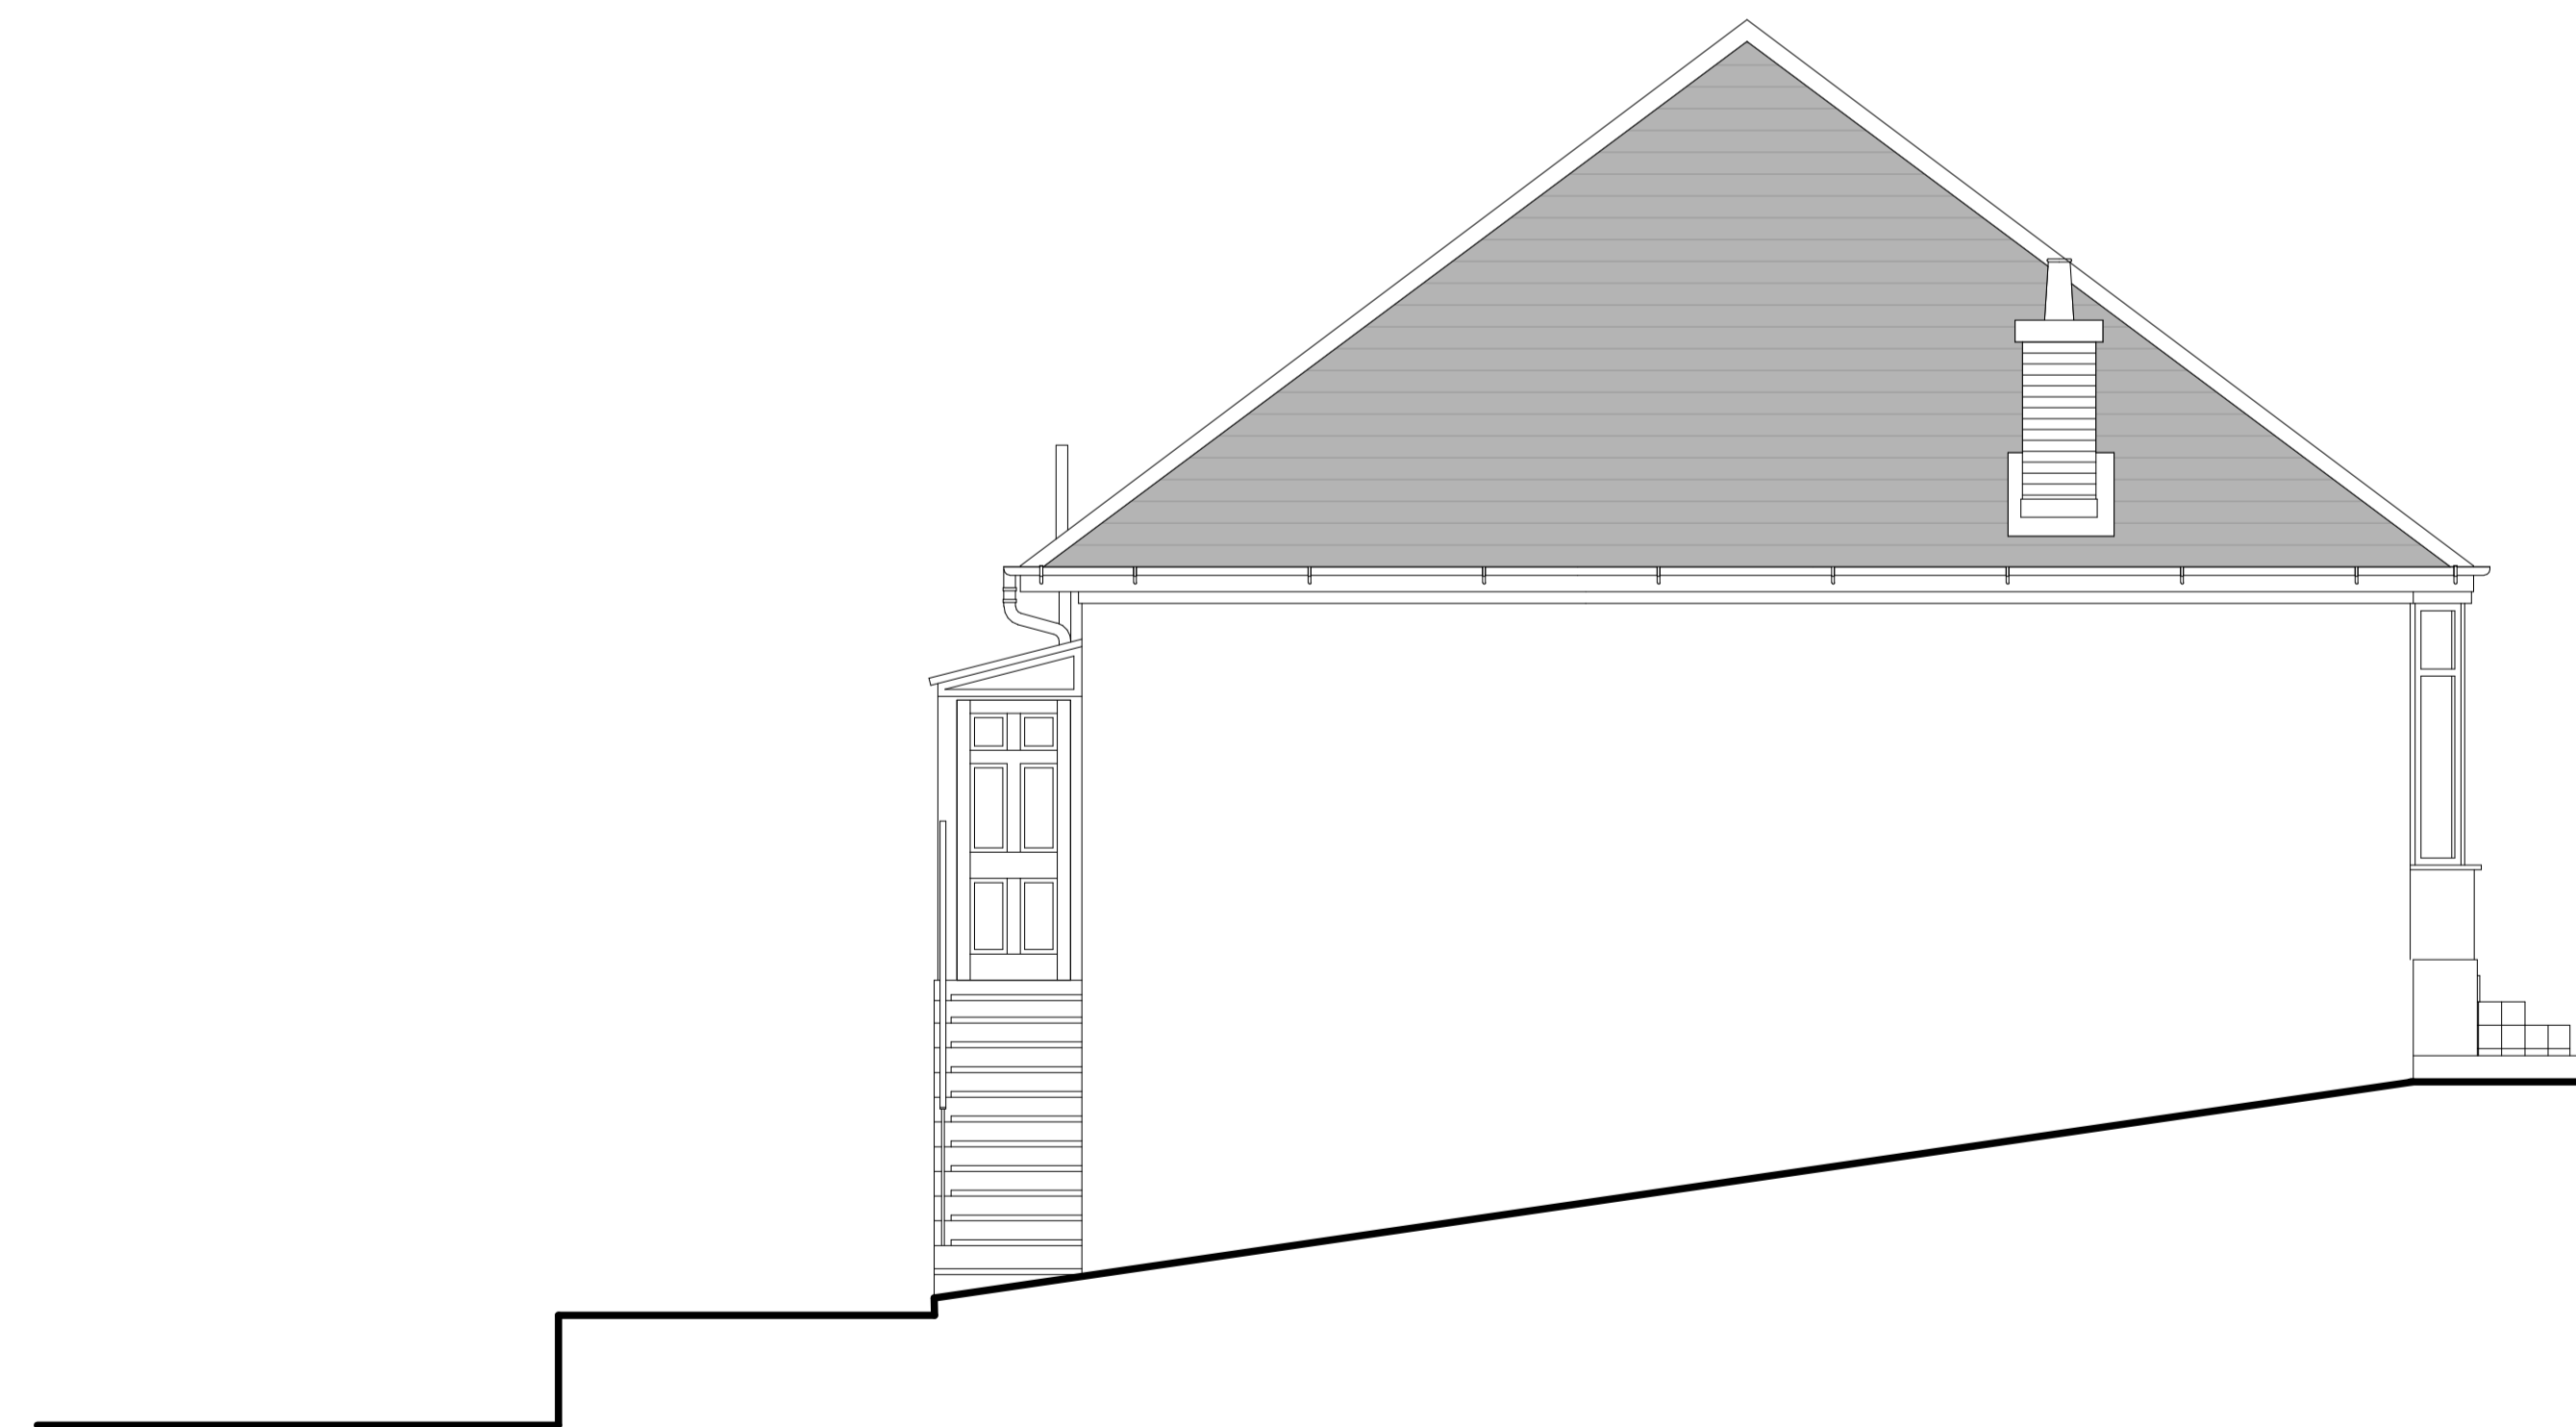

Existing West Elevation

1:50

REV	DATE	DESCRIPTION	DRAWN	CHECK
-	28.03.21	Draft Planning Issue	GW	CH



architects
Dyer
 T +44 (0)1386 764 716
 www.groupdyer.com

DRAWING STATUS	
-	PROJECT
Laing House	
TITLE	
Existing Elevations	
SCALE (A1)	
1:50	REV
-	PROJECT NO / DRAWING NO
21005-A(GA)P-301	