



1. Proposed Attic Plan 1:50

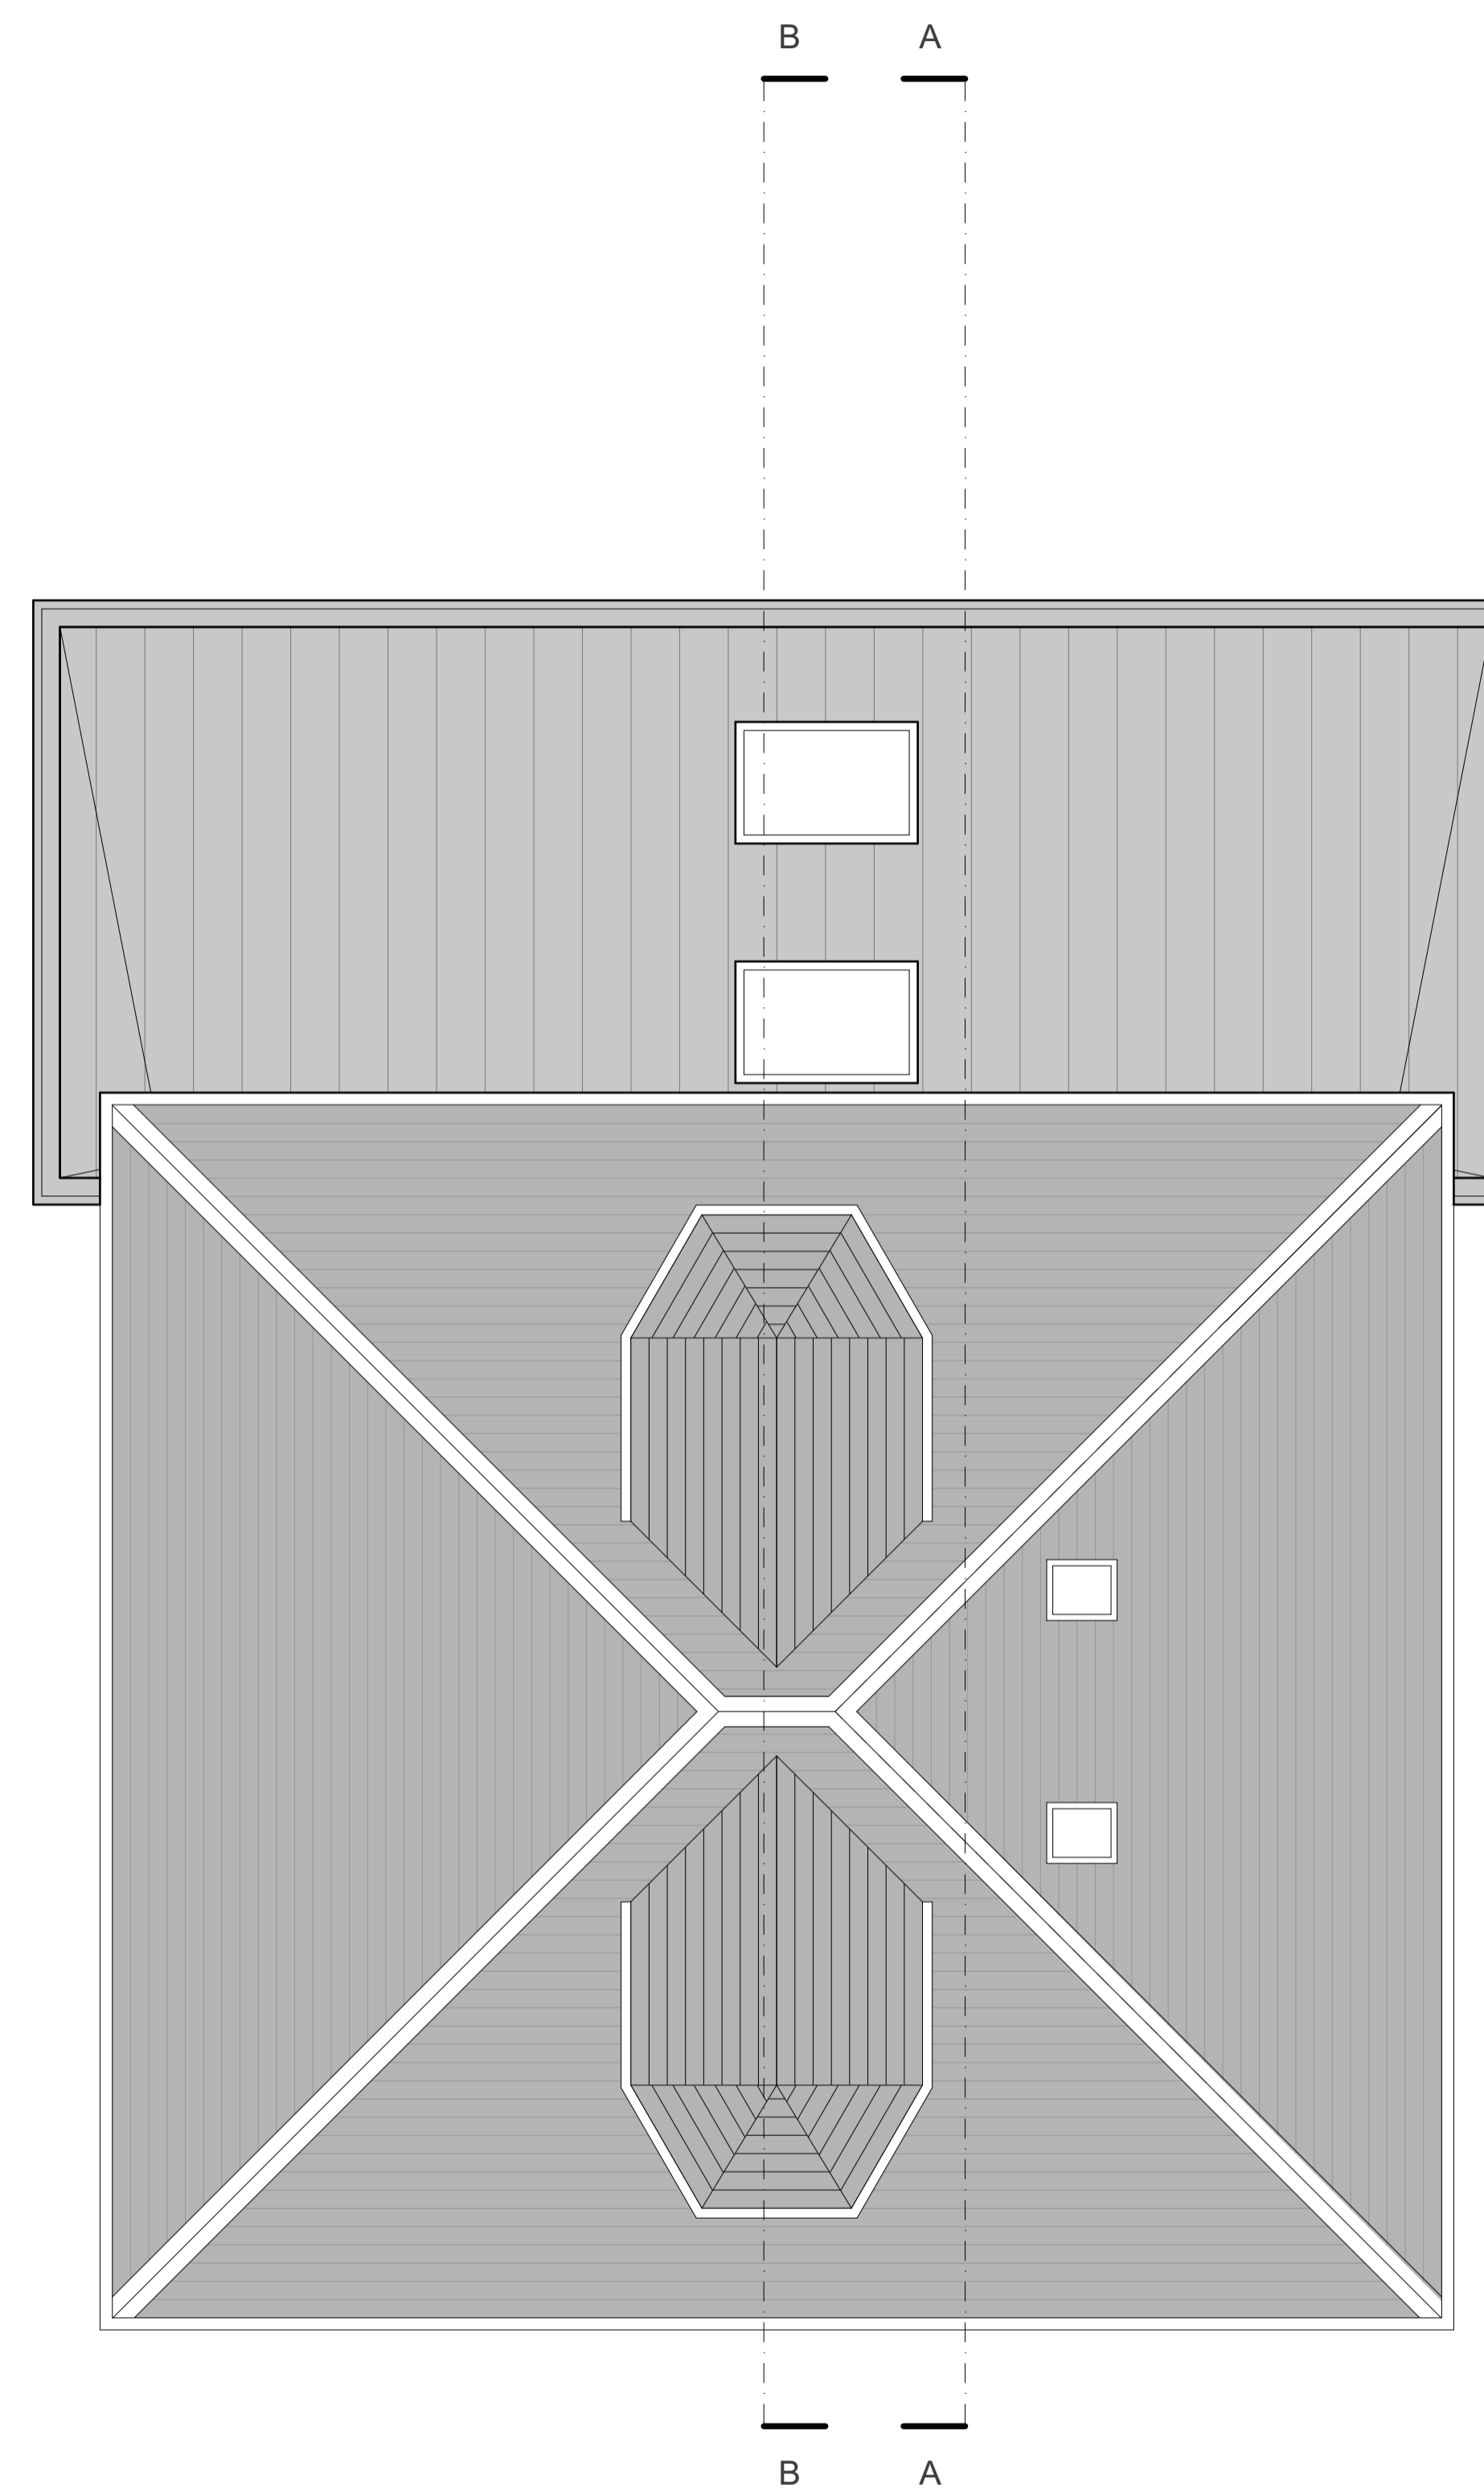

2. Proposed Roof Plan 1:50

REV	DATE	DESCRIPTION	DRAWN	CHECK
-	28.03.21	Draft Planning Issue	GW	CH

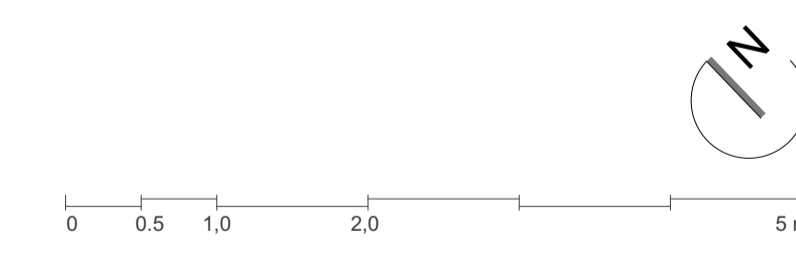

architects  
**Dyer**  
 T +44 (0)1386 764 716  
 www.groupdyer.com

DRAWING STATUS	-
PROJECT	Laing House
TITLE	Proposed Attic & Roof Plan
SCALE (A1)	1:50
PROJECT NO. / DRAWING NO.	21005-A(GA)P-104
REV	-