



1. Existing Attic Plan 1:50

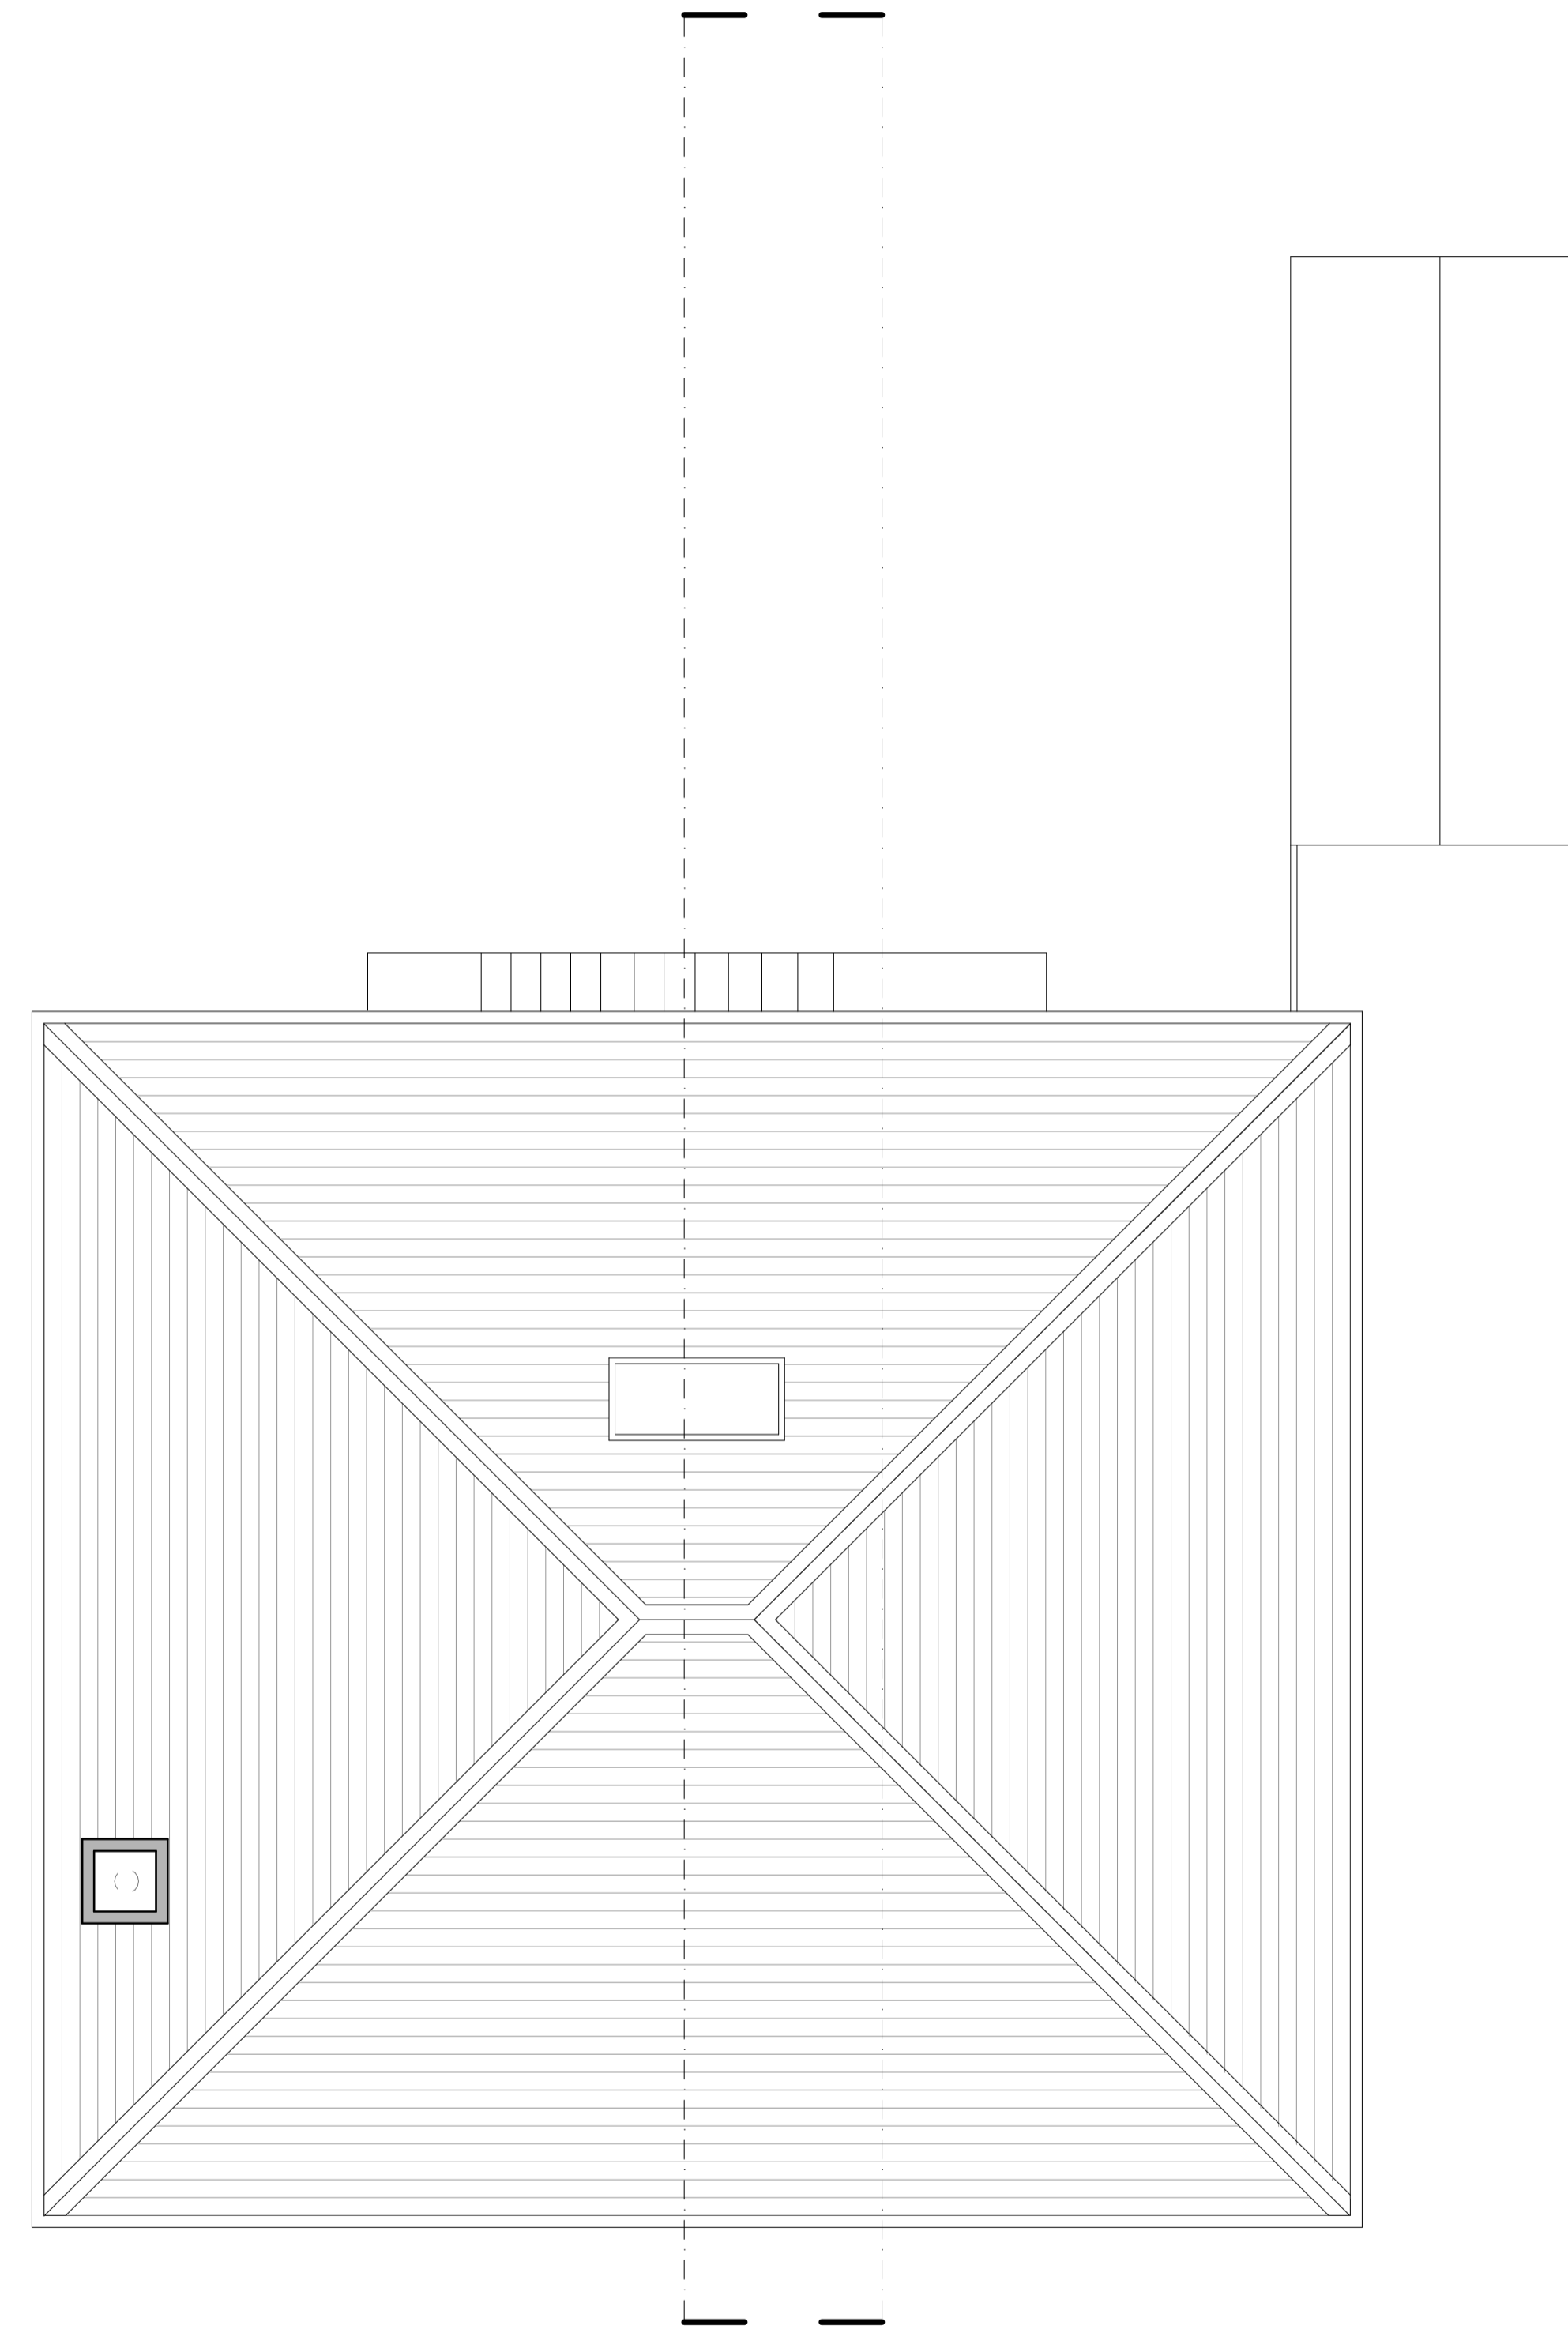

2. Existing Roof Plan 1:50

REV	DATE	DESCRIPTION	DRAWN	CHECK
-	28.03.21	Draft Planning Issue	GW	CH

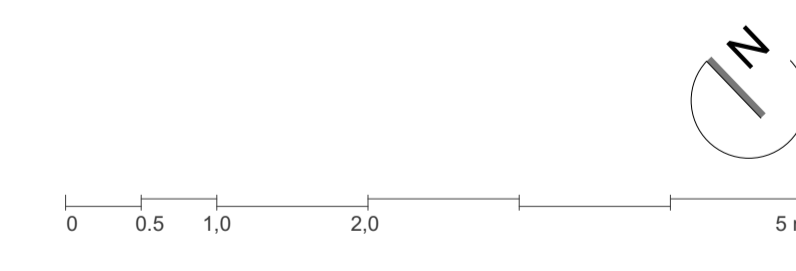

architects
Dyer

T +44 (0)1386 764 716
www.groupdyer.com

DRAWING STATUS
-
PROJECT
Laing House
TITLE
Existing Attic & Roof Plan
SCALE (A1)
1:50
PROJECT NO. / DRAWING NO.
21005-A(GA)P-103
REV
-