



-1. Proposed Cellar Plan 1:50

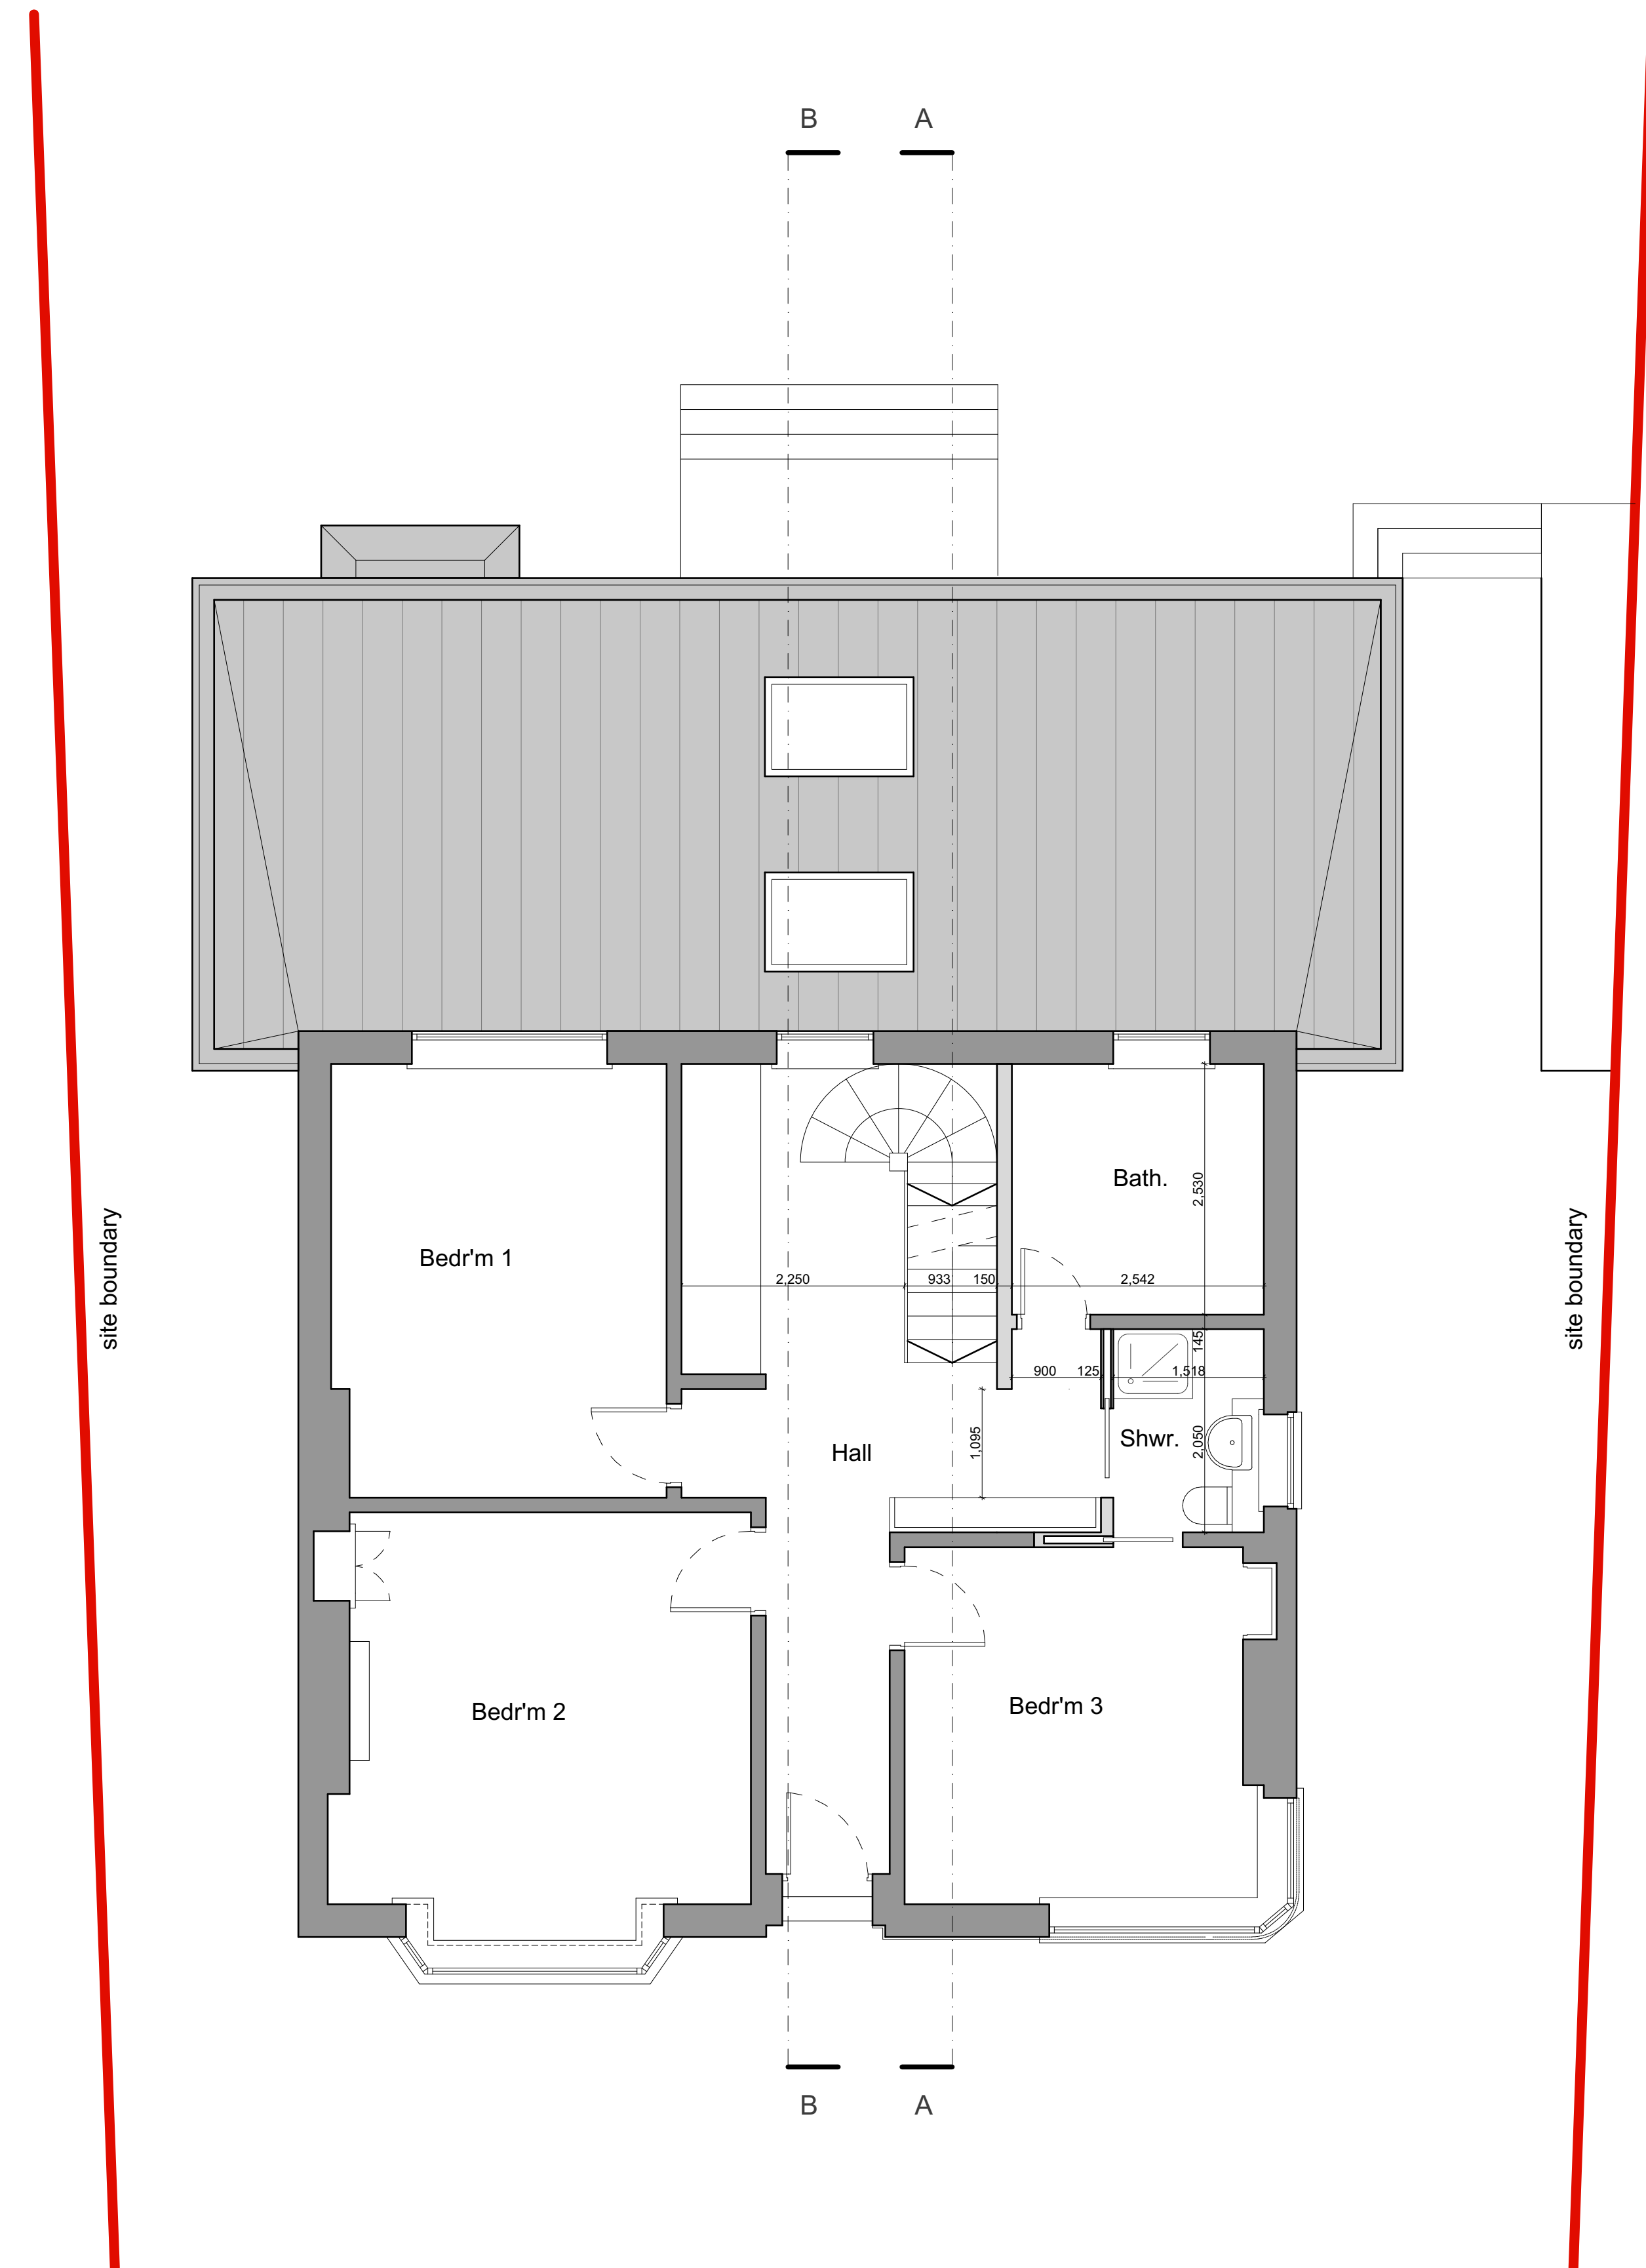

0. Proposed Ground Floor Plan 1:50

REV	DATE	DESCRIPTION	DRAWN	CHECK
1	28.03.21	Draft Planning Issue	GW	CH

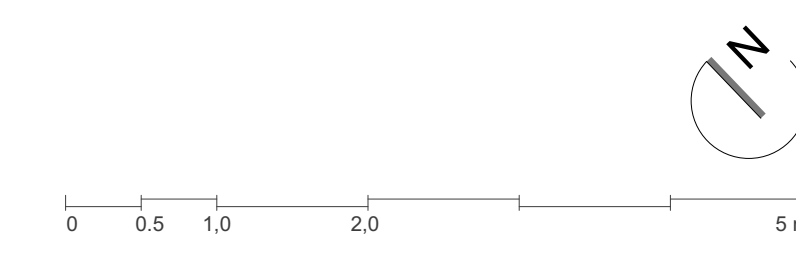

architects
Dyer
 T +44 (0)1386 764 716
 www.groupdyer.com

DRAWING STATUS	-
PROJECT	Laing House
TITLE	Proposed Ground & Cellar Plan
SCALE (G/A)	1:50
PROJECT NO.	21005-A(GA)P-102
DRAWING NO.	-
REV	-