

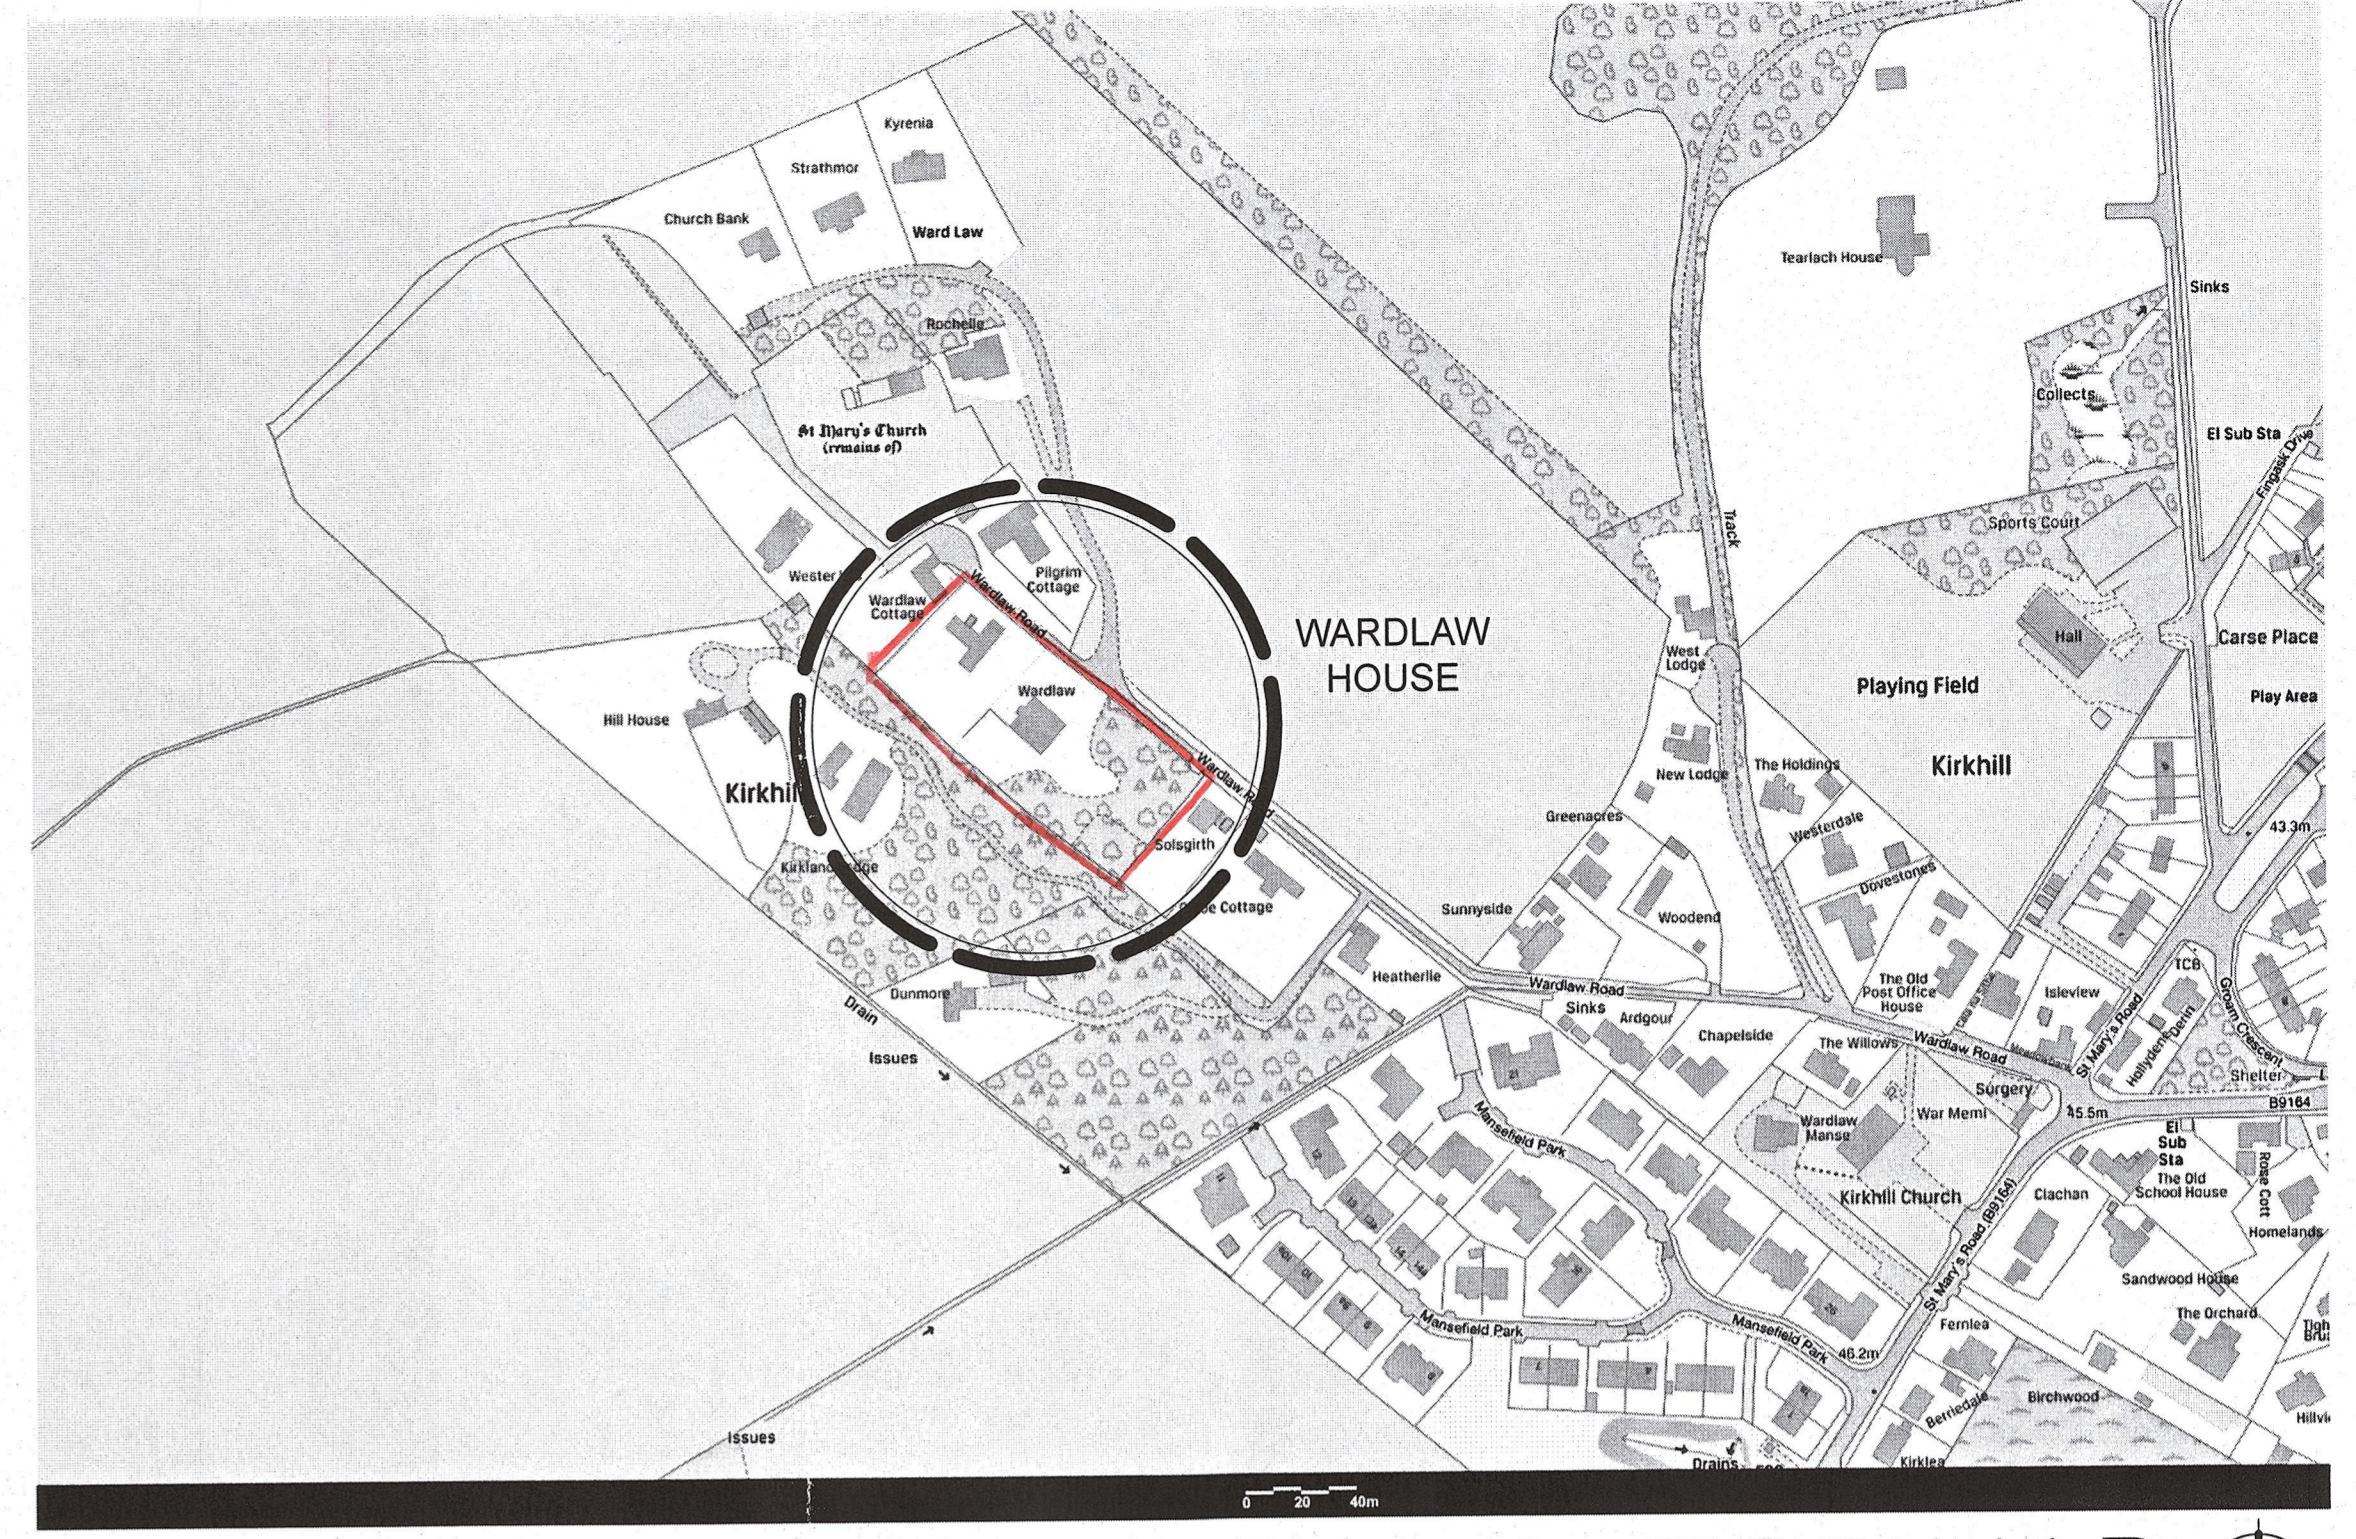


SITE PLAN
1:200

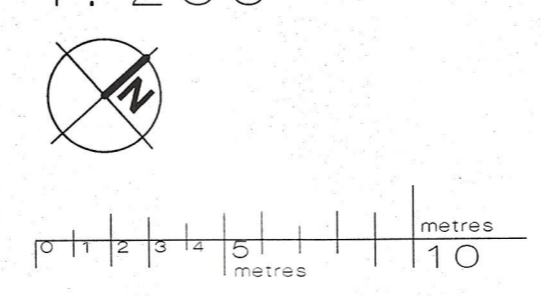

LOCATOR MAP
NOT TO SCALE

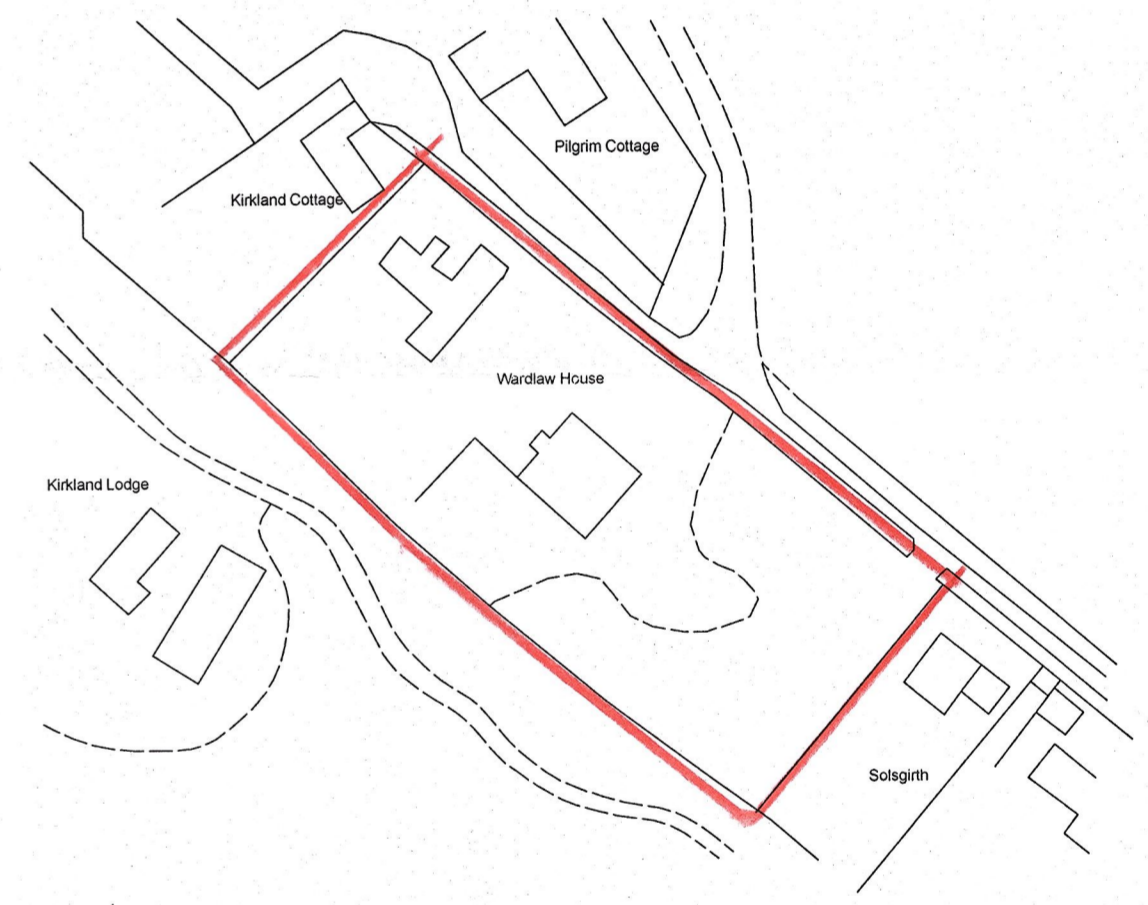

LOCATION PLAN
1:1250

Kerr AT architects		01463 831 738 Firthview Offices - Lerwick - Inverness - IV3 8RU admin@kerratarchitects.co.uk	
CLIENT	L MIDDLETON		
PROJECT	HOUSE ALTERATIONS, WARDLAW HOUSE : WARDLAW ROAD : KIRKHILL : IV5 7NB		
DRAWING TITLE	EXISTING LOCATION + SITE PLANS		
DRAWN BY	DATE	SCALE	DWG. NO.
aT	January 2021	as Stated at A1	01
DO NOT SCALE FROM THIS DRAWING. CONTRACTOR MUST CHECK ALL DIMENSIONS BEFORE COMMENCING WORK. REPORT ANY DISCREPANCIES TO THE ARCHITECTS IMMEDIATELY. COPYRIGHT © DRAWING REPRODUCTION RESERVED BY Kerr AT architects.		PROJECT NO.	587