
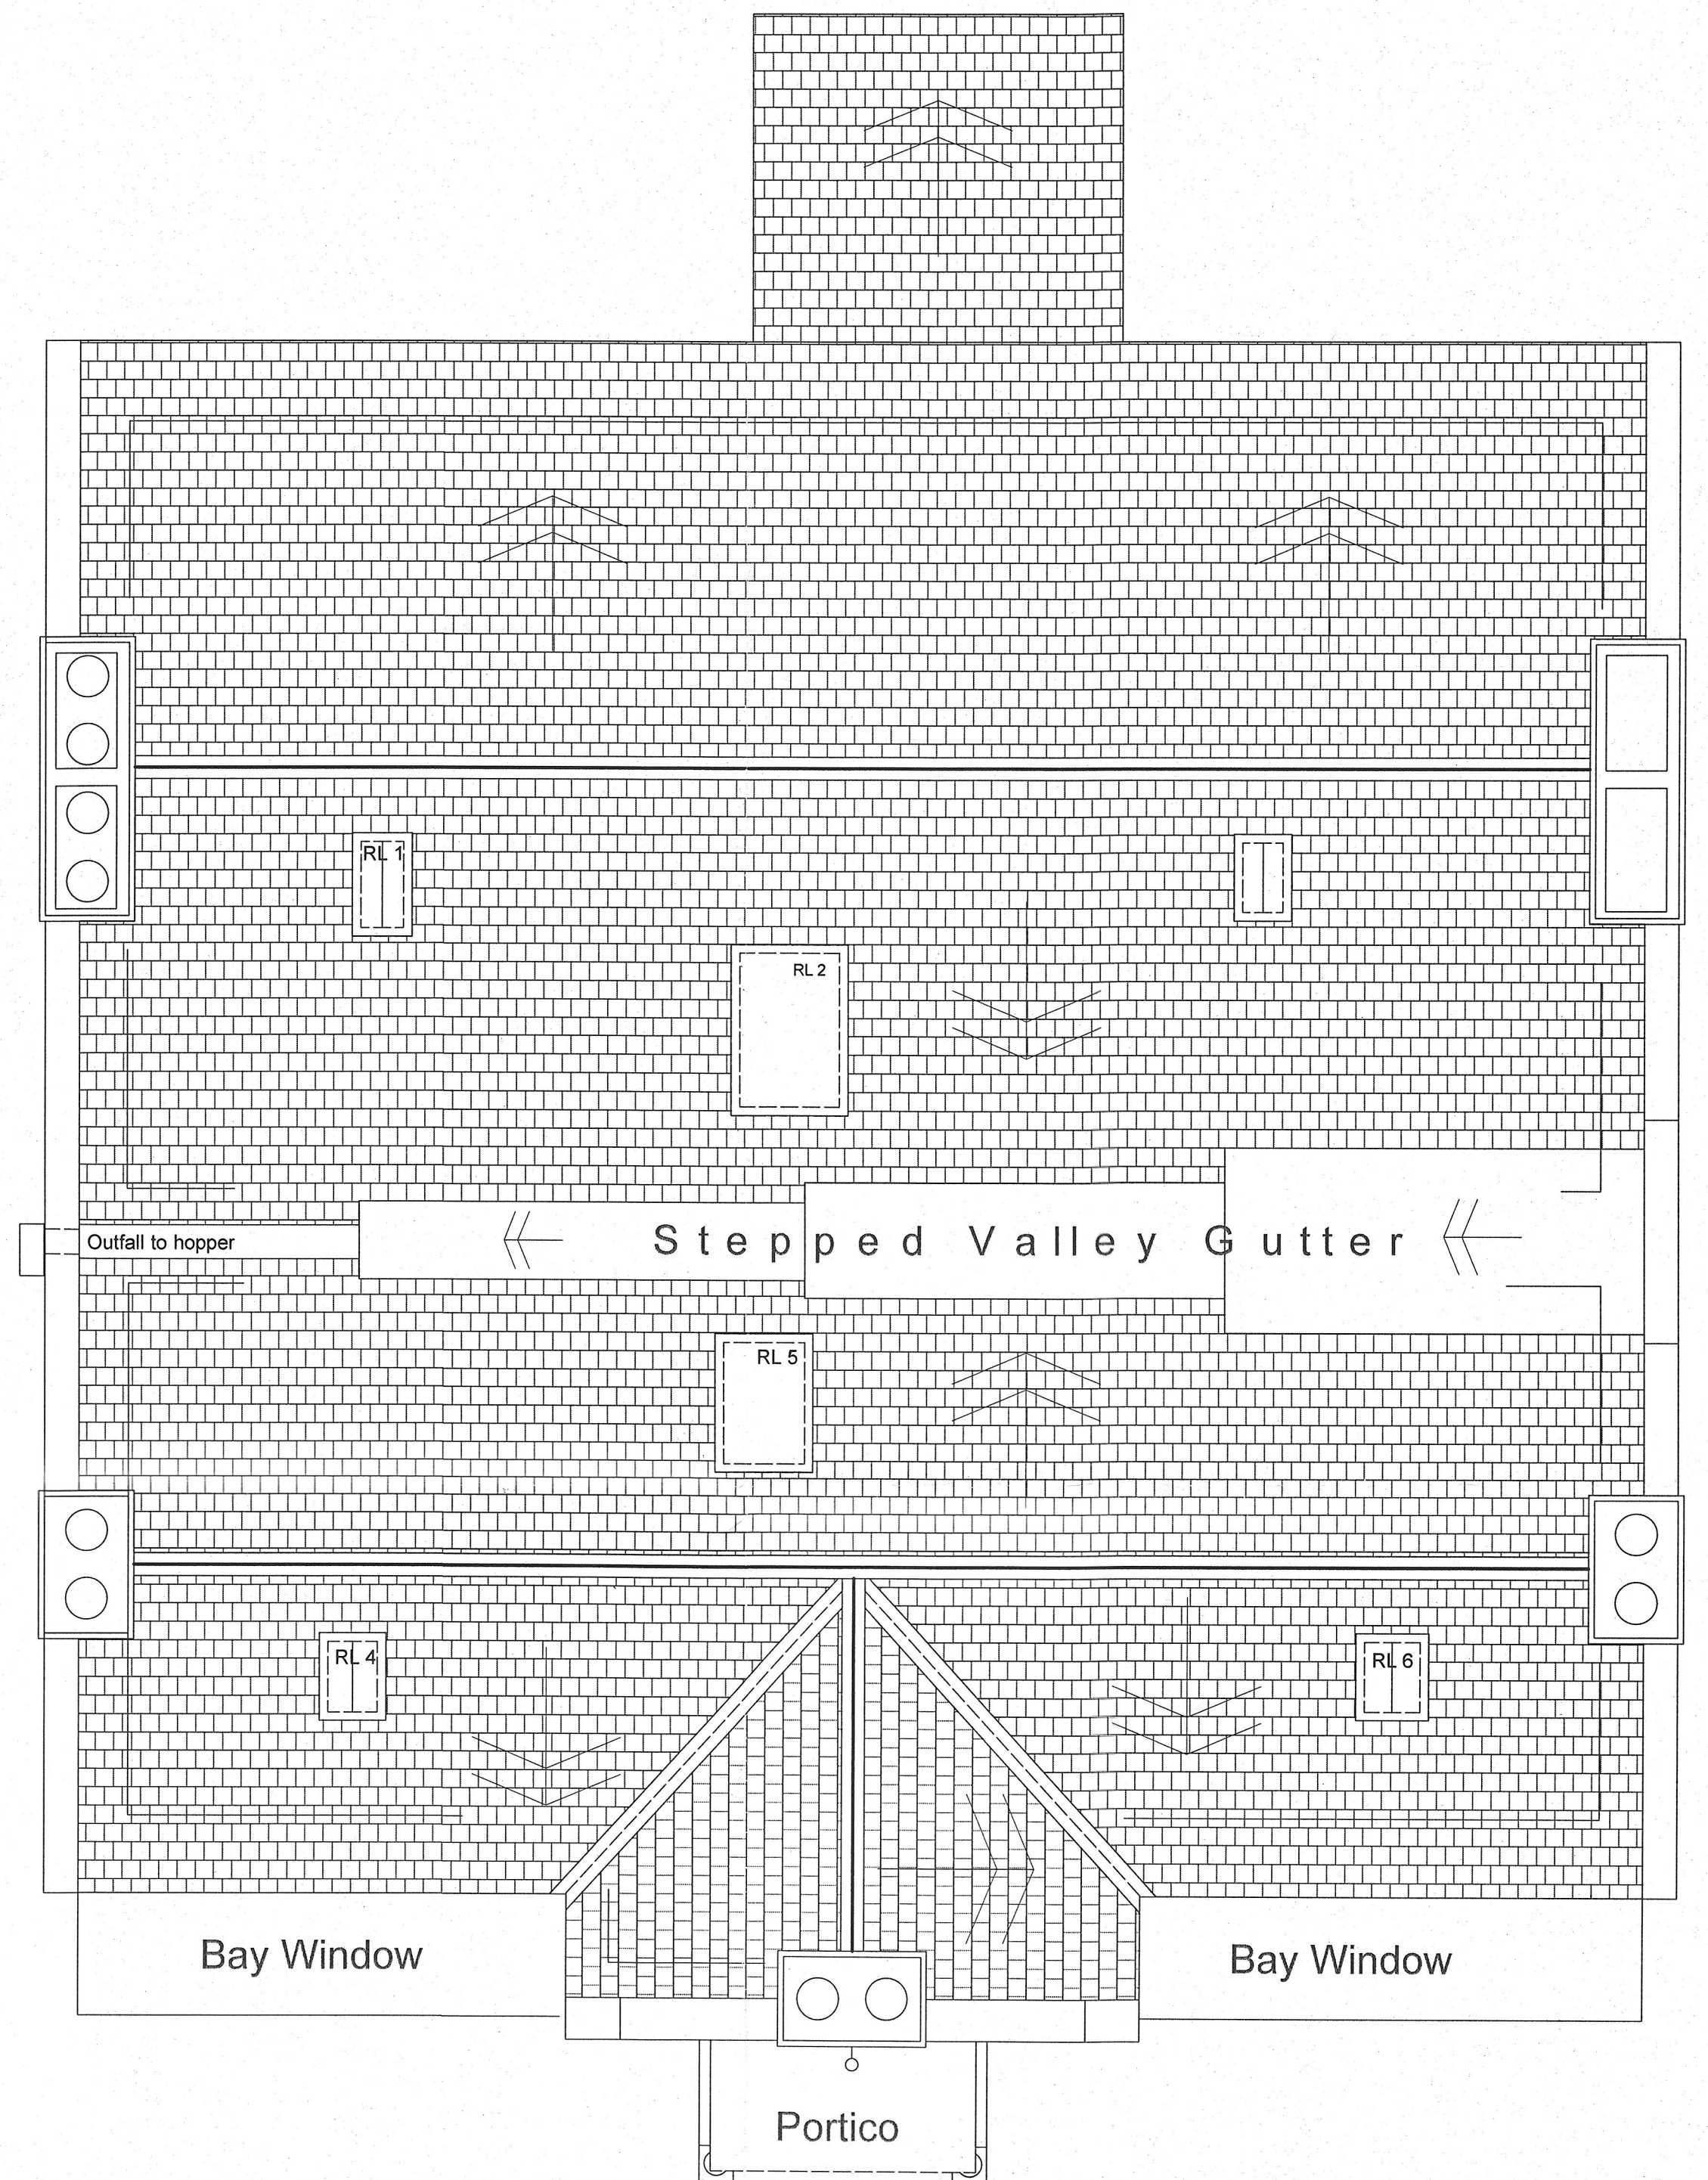


 SECOND FLOOR PLAN
1:50

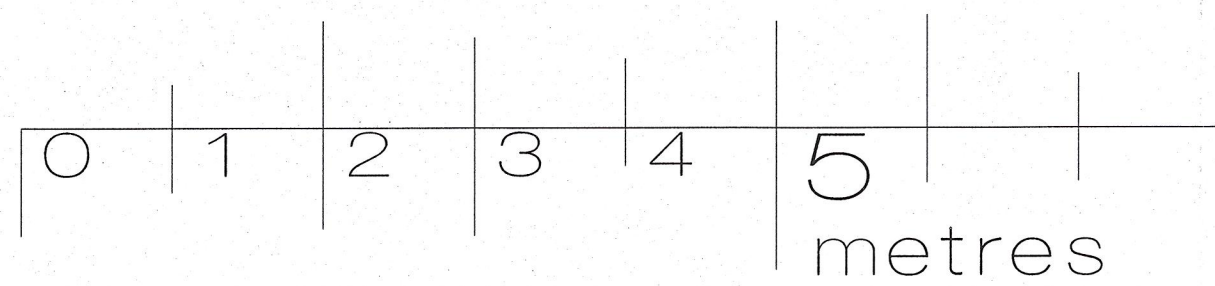

 ROOF PLAN
1:50

Kerr AT architects		01463 831 738 Firthview Offices : Lenitran : Inverness : IV5 8RJ admin@KerrATarchitects.co.uk	
CLIENT	L MIDDLETON		
PROJECT	HOUSE ALTERATIONS, WARDLAW HOUSE : WARDLAW ROAD : KIRKHILL : IV5 7NB		
DRAWING TITLE	EXISTING SECOND FLOOR + ROOF PLANS		
DRAWN BY	aT	DATE	January 2021
SCALE	as Stated at A1		
DO NOT SCALE FROM THIS DRAWING. CONTRACTOR MUST CHECK ALL DIMENSIONS BEFORE COMMENCING WORK. REPORT ANY DISCREPANCIES TO THE ARCHITECTS IMMEDIATELY. COPYRIGHT © DRAWING REPRODUCTION RESERVED BY Kerr AT architects.		PROJECT NO.	DWG. NO.
		587	03