



Rear Elevation

Side Elevation

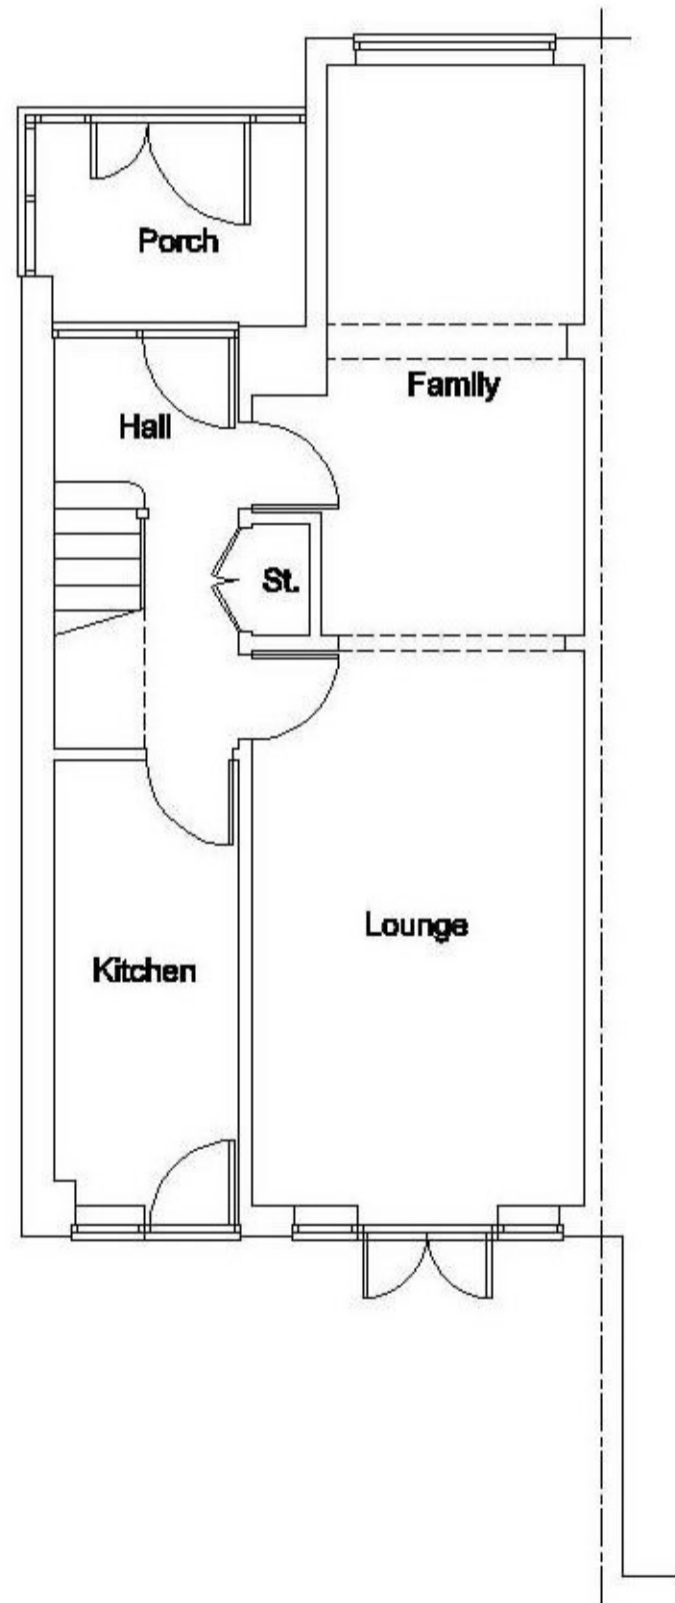

Ground Floor

This drawing, design and the illustrated works are the copyright of Urban Aspects Limited and may not be reproduced either wholly or in part without written consent.

Client						
Project						
Drawing Title						
Date	Scale	Drawn	Status	Job No.	Dwg No.	Rev.
Mar 2021	1:100 @ A3	GMP	PA	WGN21.01	04	-

7 Bath Mews • Bath Parade • Cheltenham • GL53 7HL

T 01242 806170 M 07766 112132 E gary@urbanaspects.co.uk

www.urbanaspects.co.uk