



Rear Elevation

Side Elevation

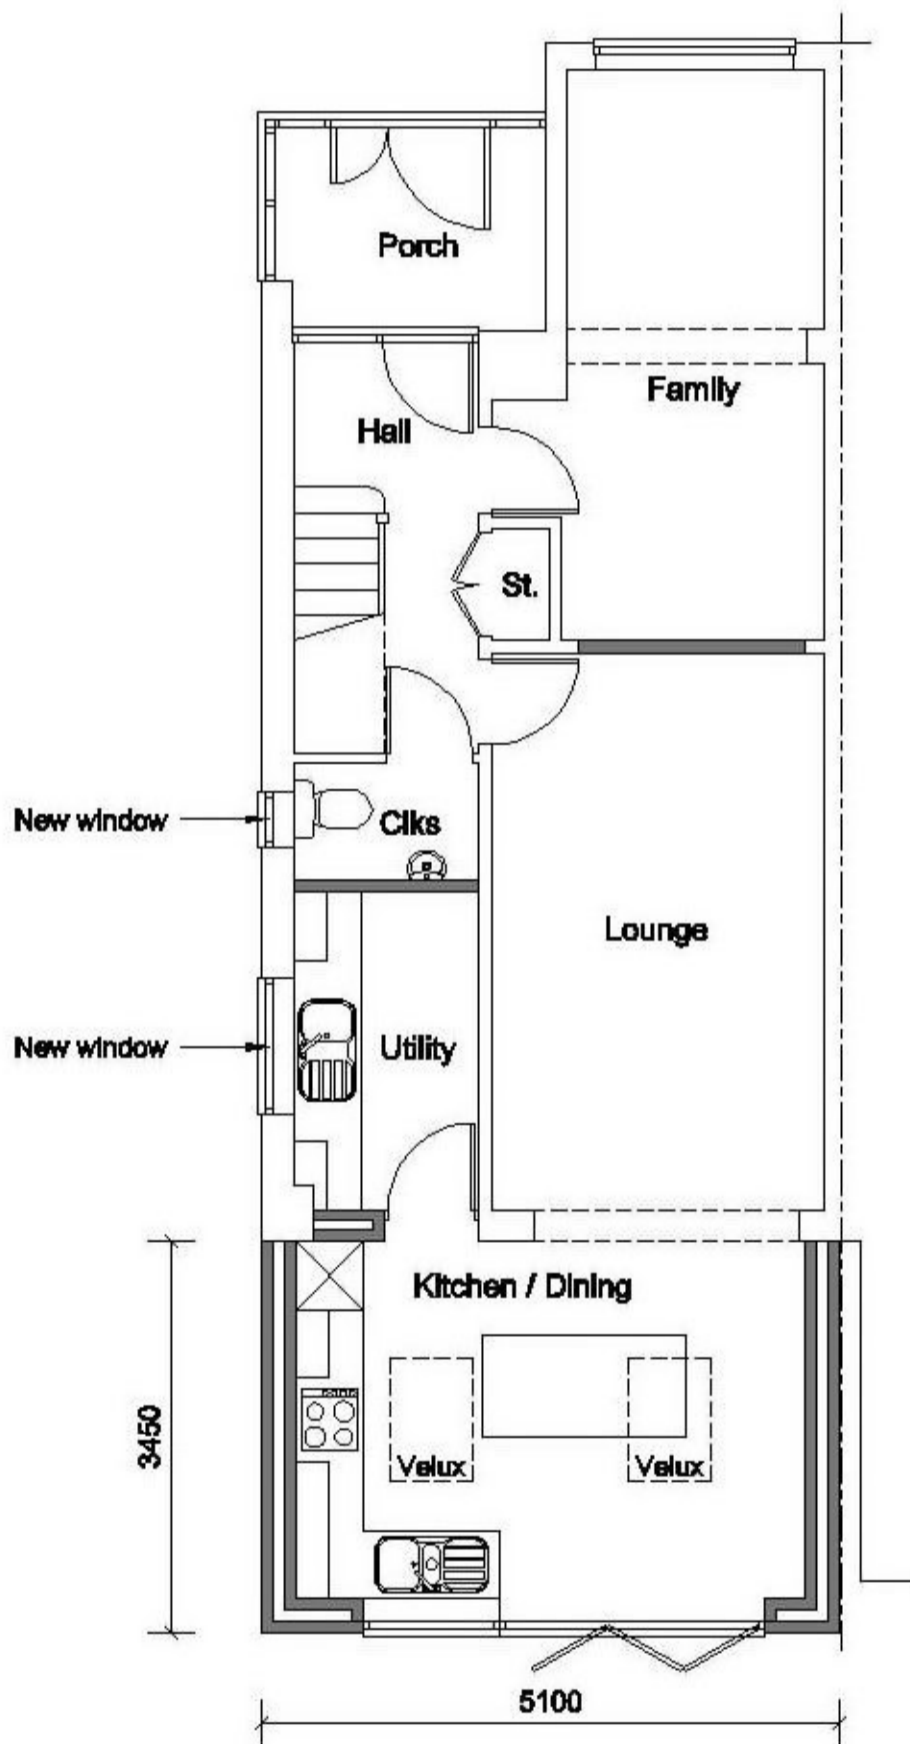


Ground Floor

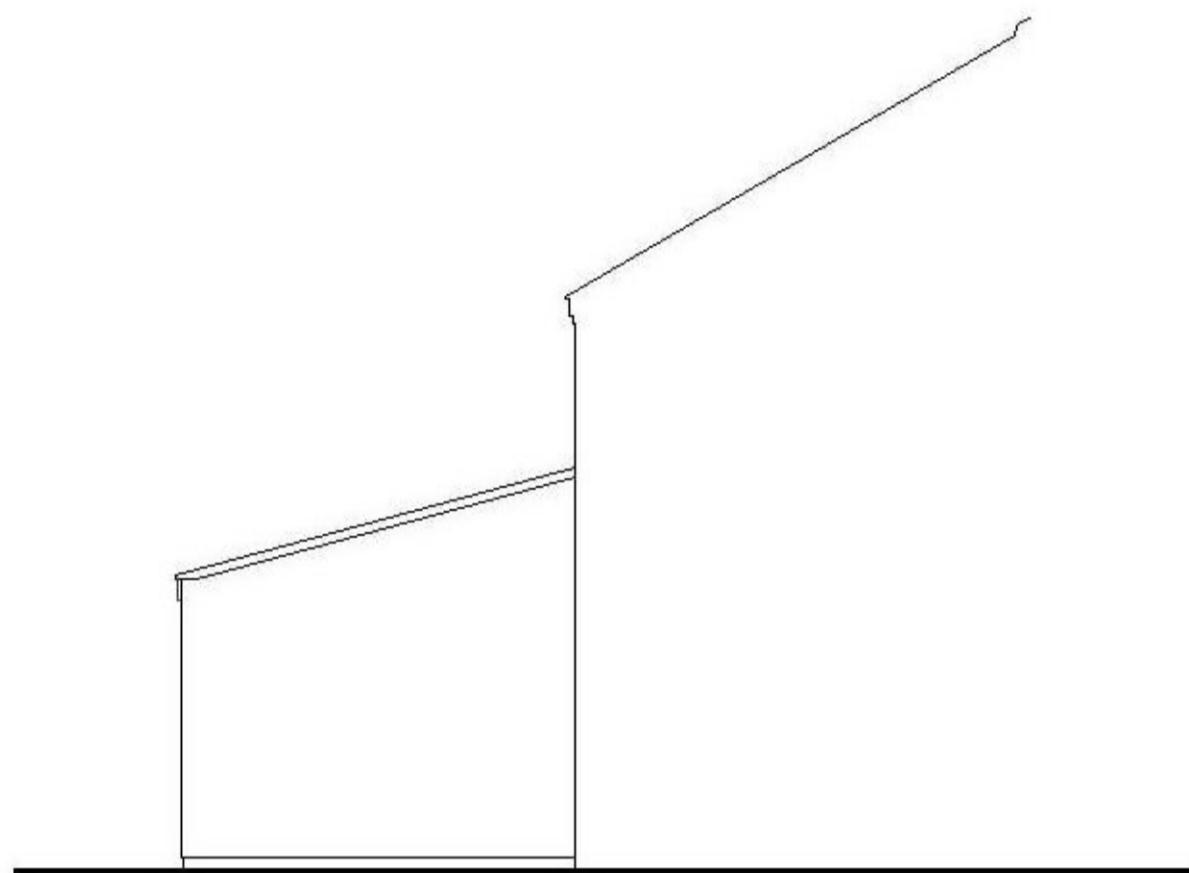

Side Elevation

- ① Grey slates
- ② Smooth white render
- ③ Grey powder coated aluminium doors and window
- ④ White PVCu windows to match existing
- ⑤ 780 x 1180mm Velux roof lights

This drawing, design and the illustrated works are the copyright of Urban Aspects Limited and may not be reproduced either wholly or in part without written consent.

Client							
Project					22 Long Eights, Northway, Tewkesbury		
Drawing Title					Proposed Floor Plan & Elevations		
Date	Scale	Drawn	Status	Job No.	Dwg No.	Rev.	
Mar 2021	1:100 @ A3	GMP	PA	WGN21.01	05	-	

7 Bath Mews • Bath Parade • Cheltenham • GL53 7HL

T 01242 806170 M 07766 112132 E gary@urbanaspects.co.uk

[www.urbanaspects.co.uk](http://www.urbanaspects.co.uk)