


This drawing is solely for the purposes of obtaining Planning Approval. The drawing may be suitable for constructional purposes but it may be necessary to augment and/or amend this information. No liability will be accepted for any omission should the drawing be used for constructional purposes.
Do not scale this drawing for construction purposes.




Proposed Location Plan 11250

Reproduced by permission of Ordnance Survey on behalf of HMSO.
© Crown Copyright and database rights 100023404, 2021.

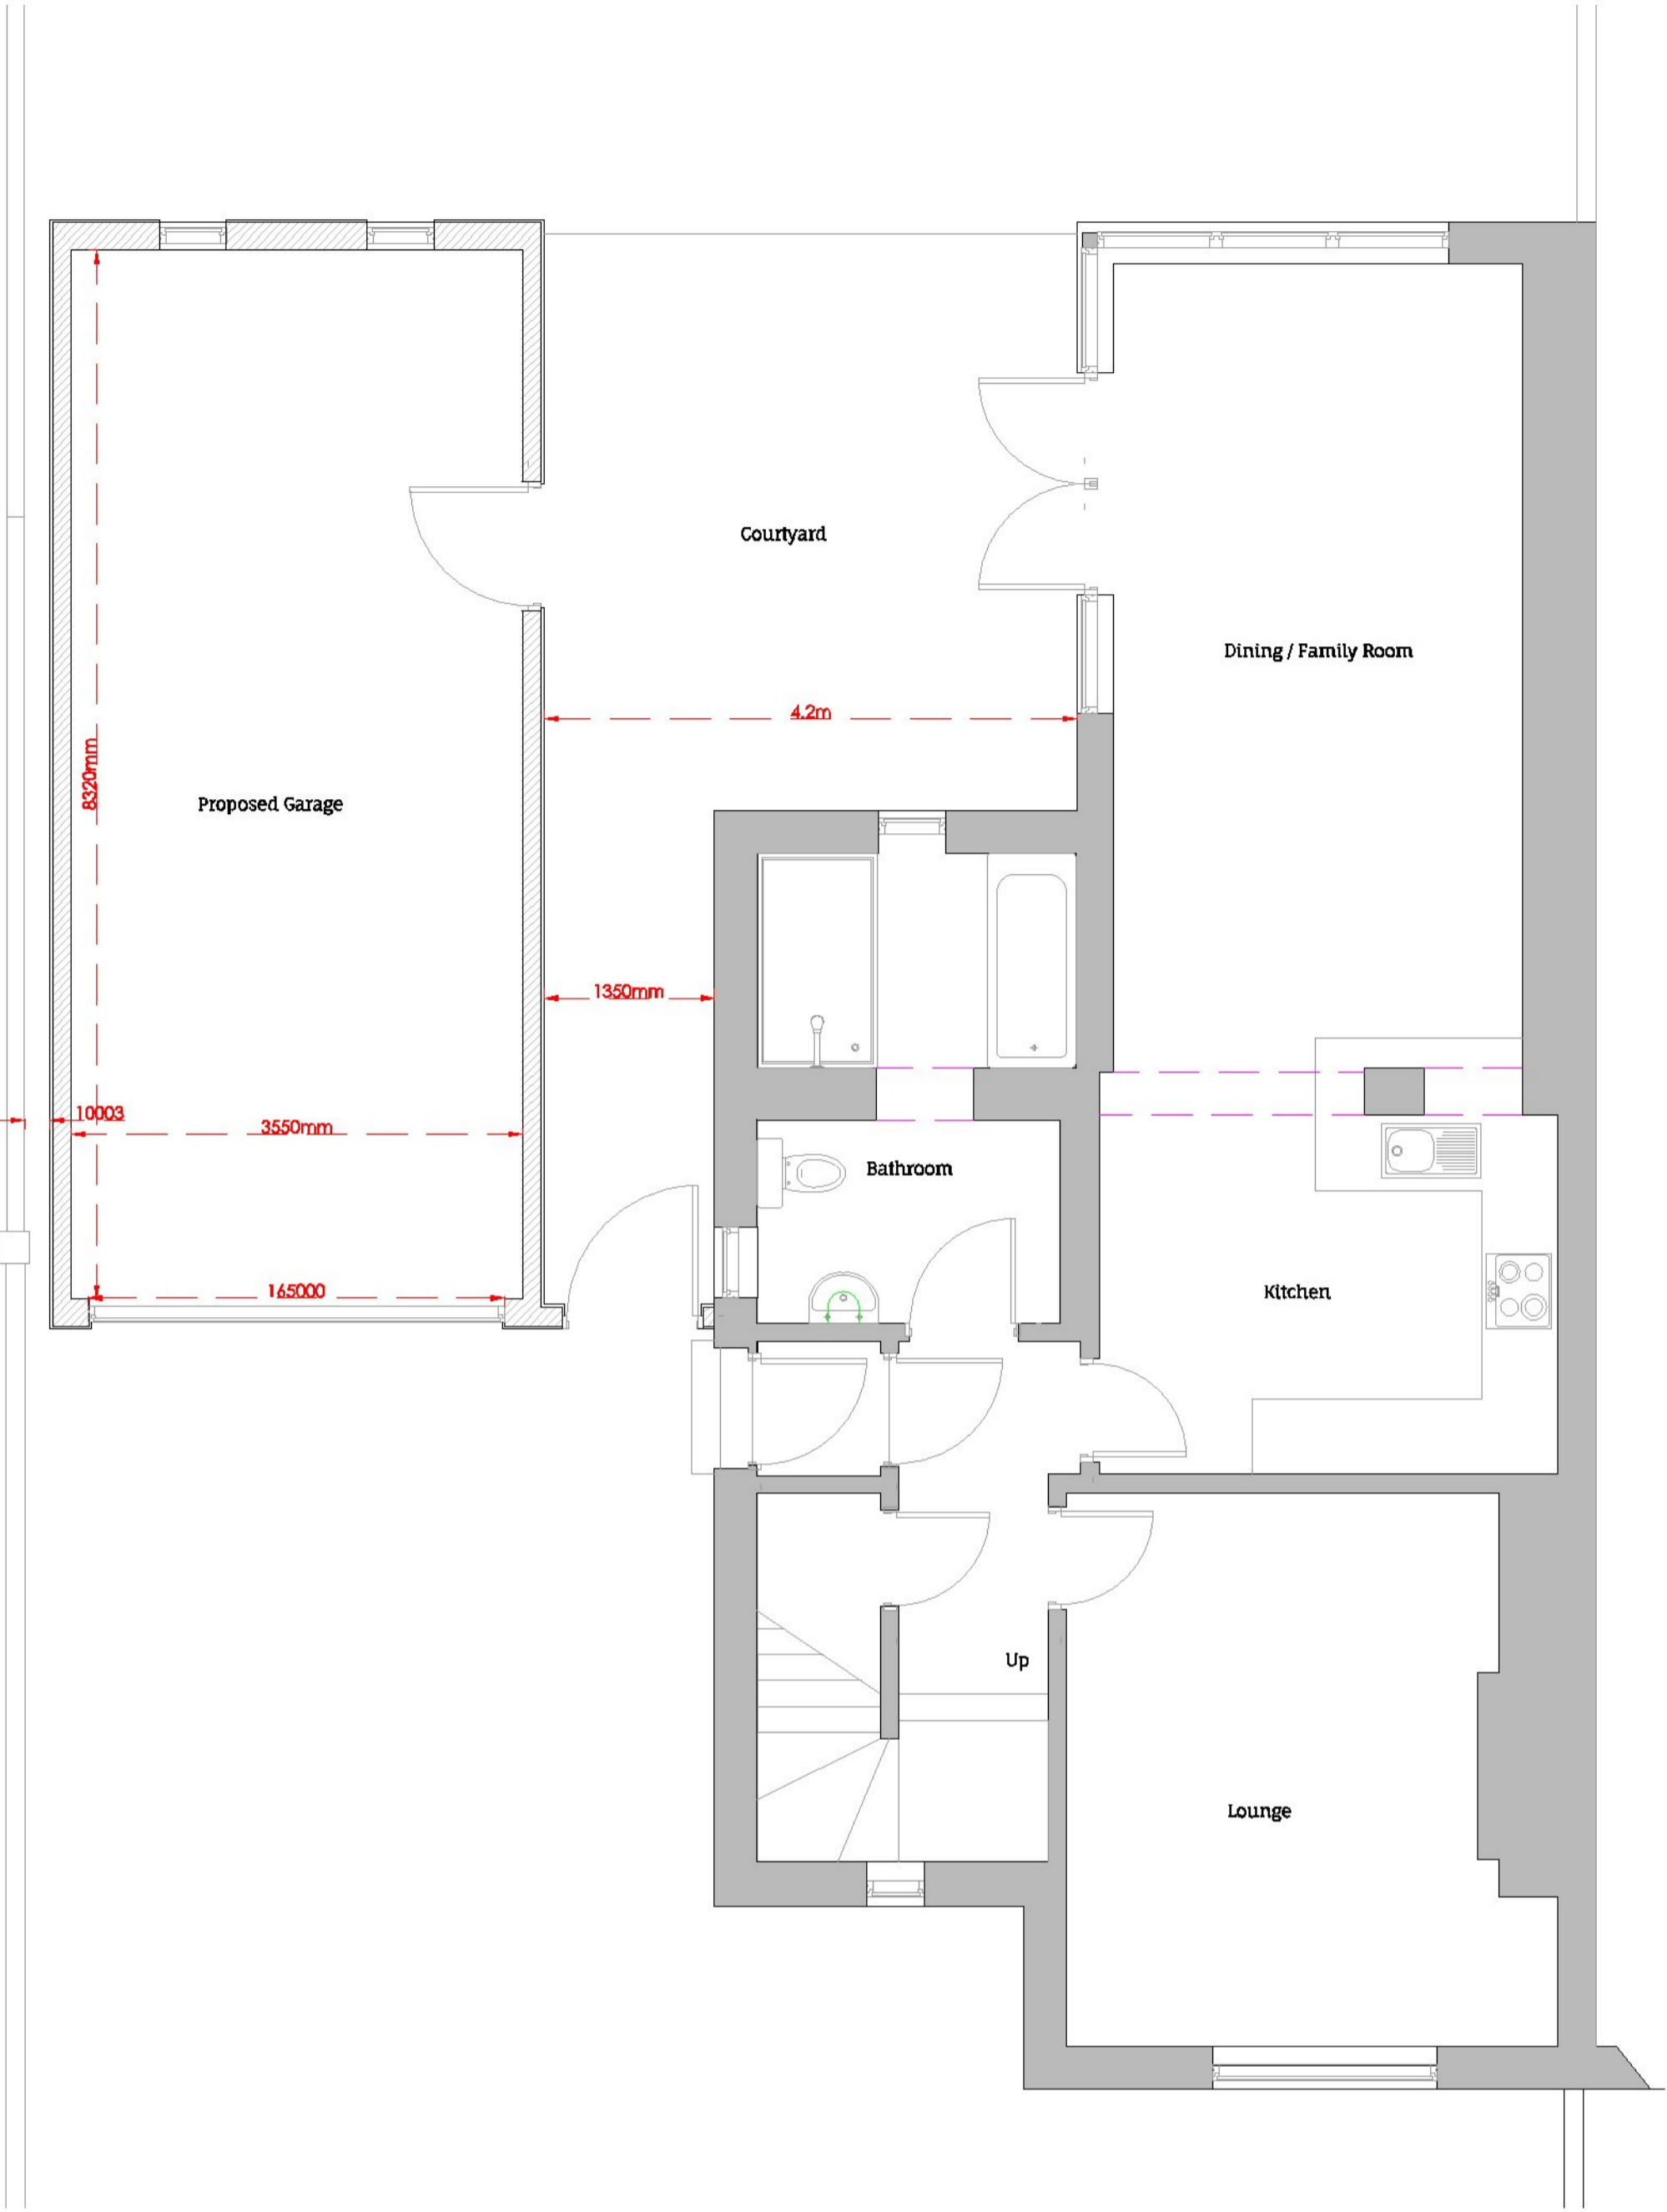

Proposed Ground Floor Plan 1:50

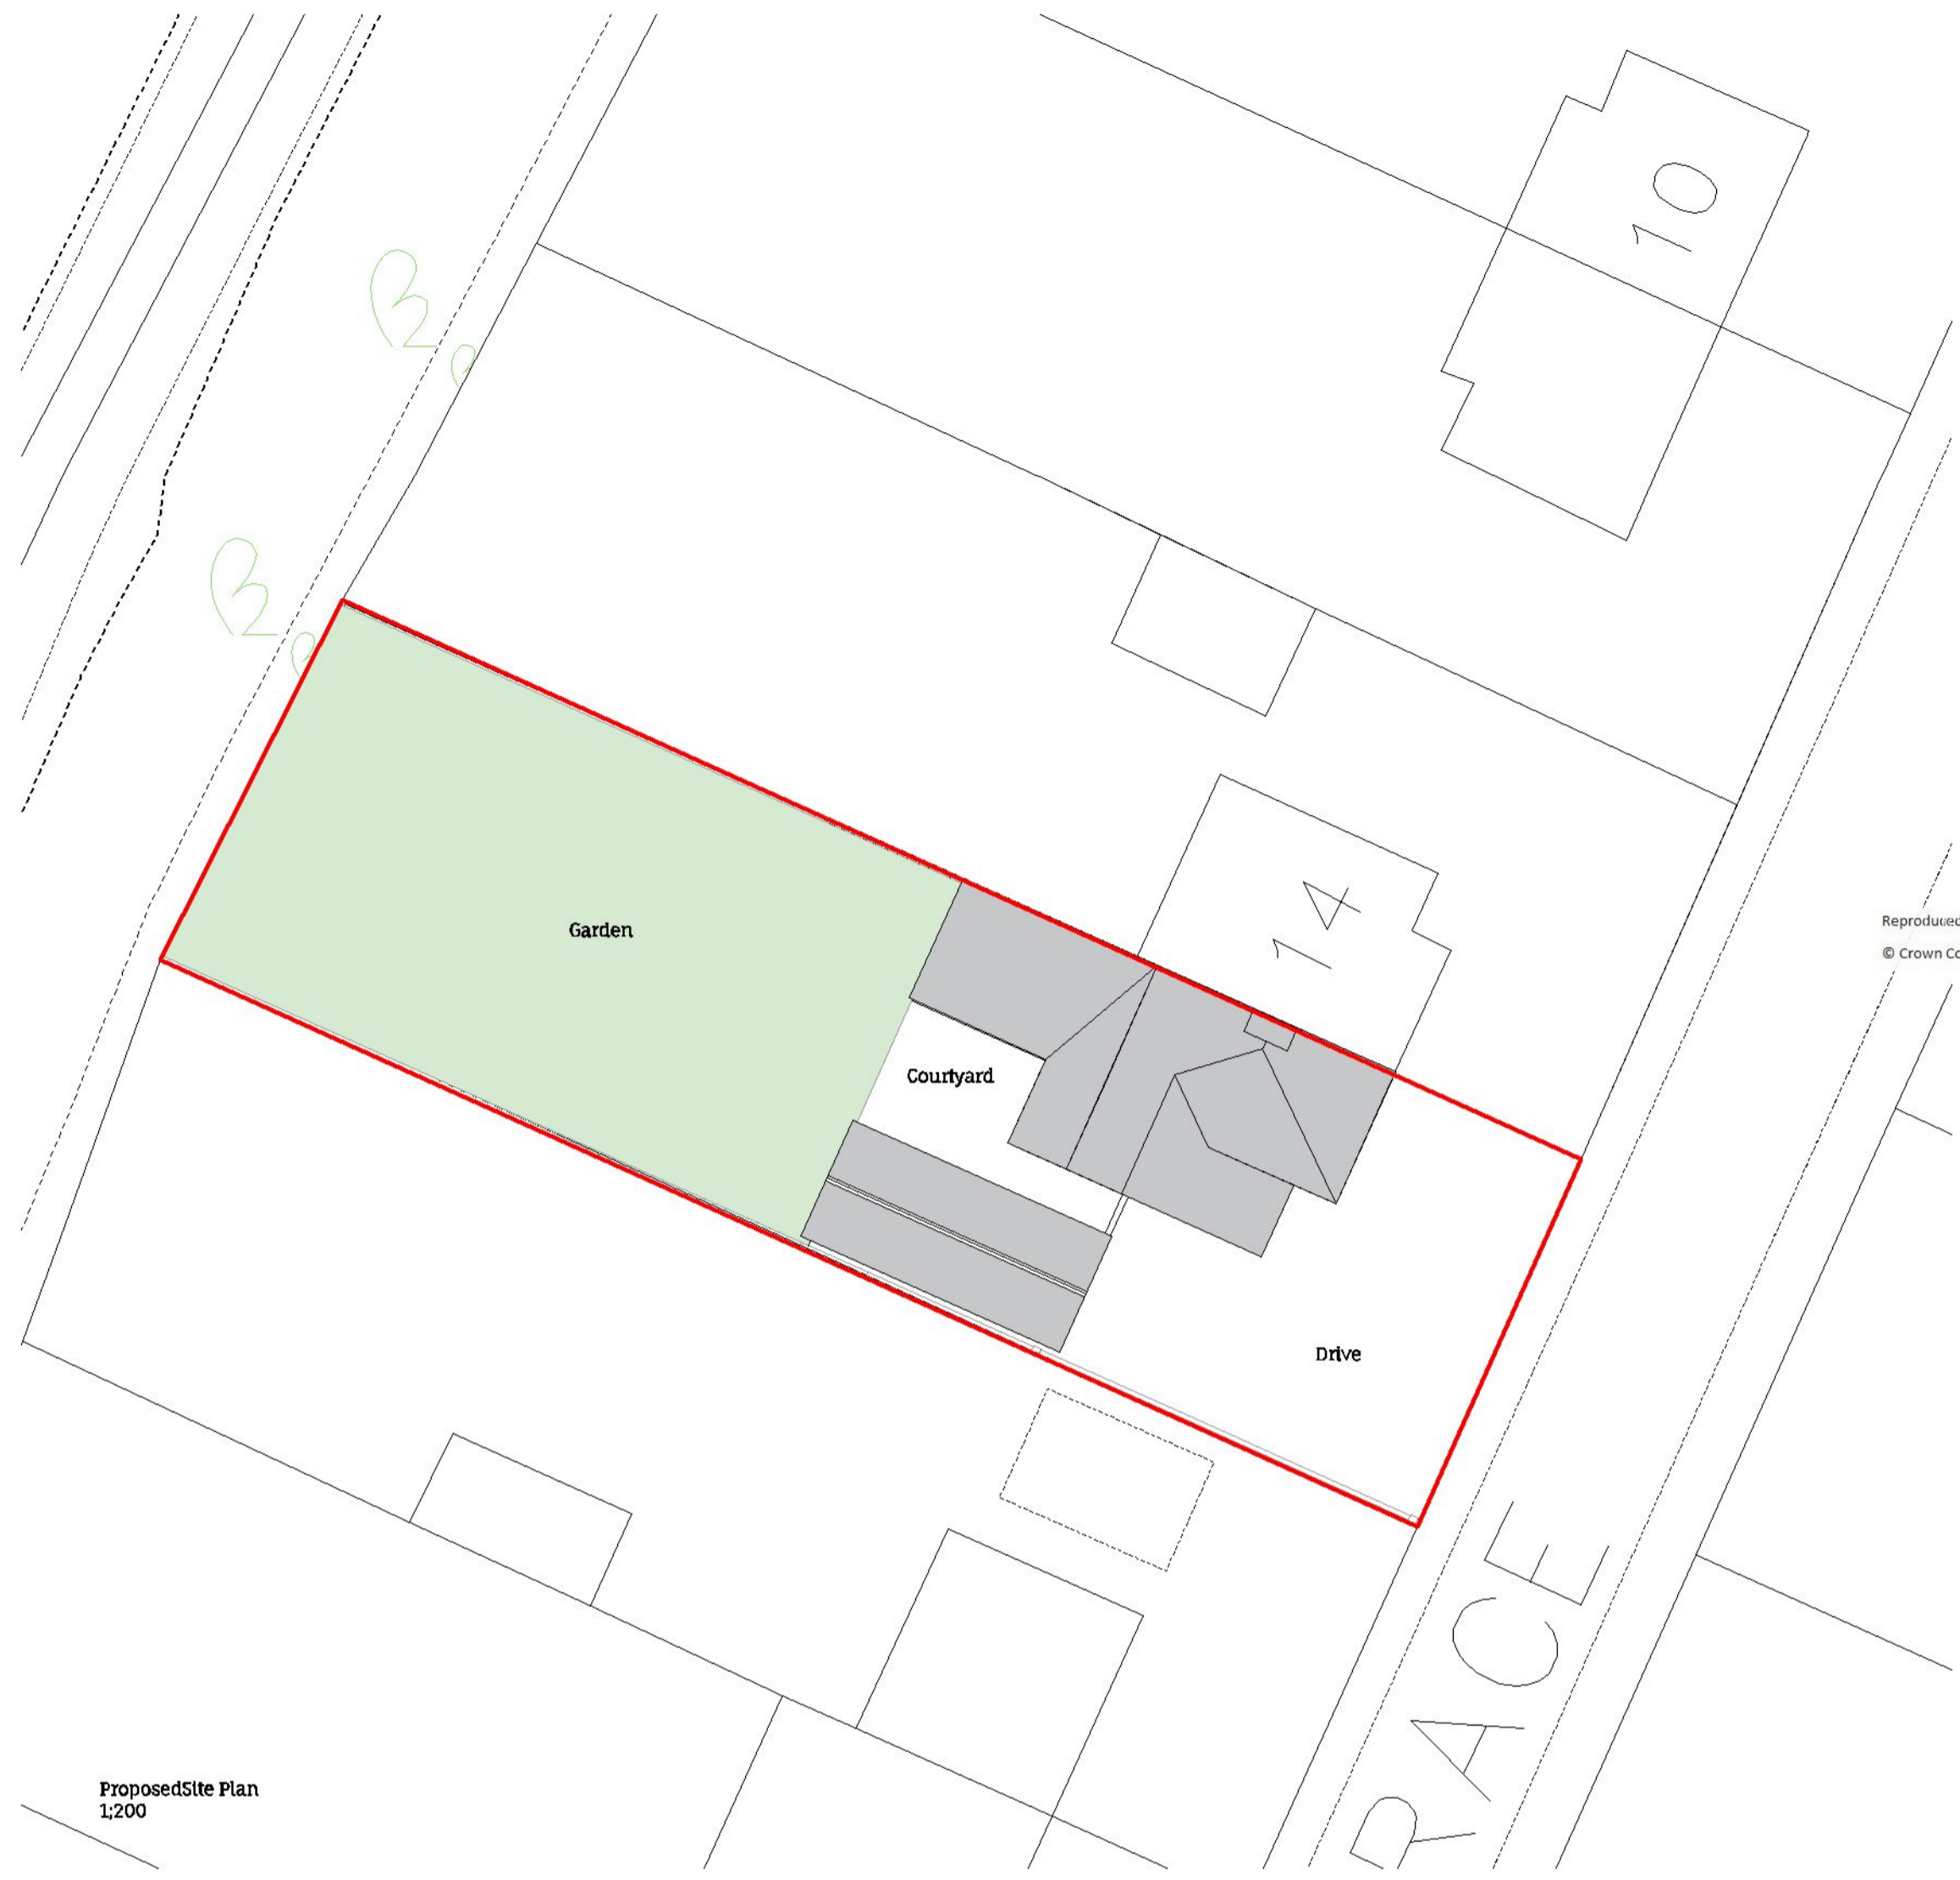

Proposed Site Plan 1:200

Reproduced by permission of Ordnance Survey on behalf of HMSO.
© Crown Copyright and database rights 100023404, 2021.




Proposed North Elevation 1:100




Proposed West Elevation 1:100



Proposed South Elevation 1:100

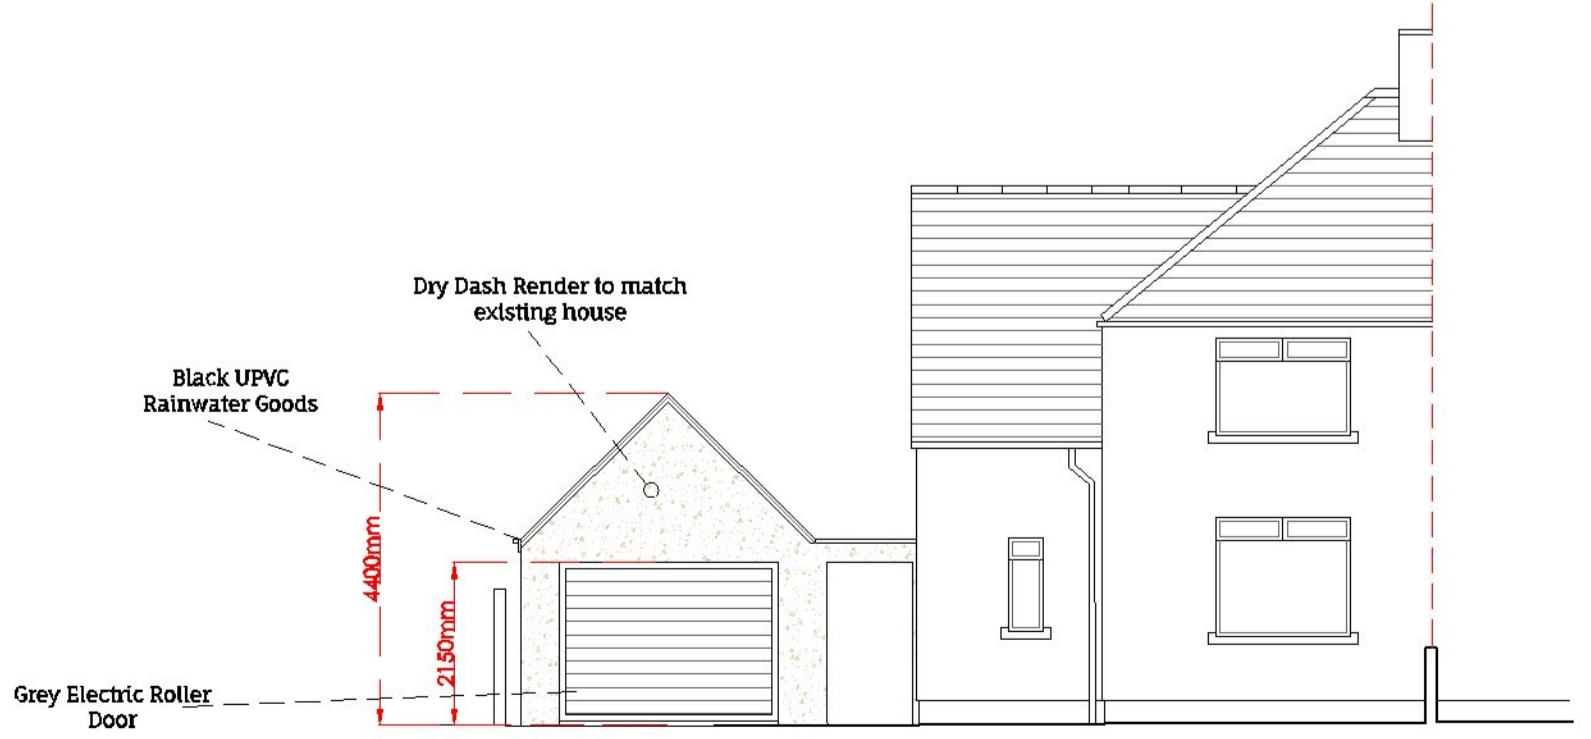

Proposed East Elevation 1:100

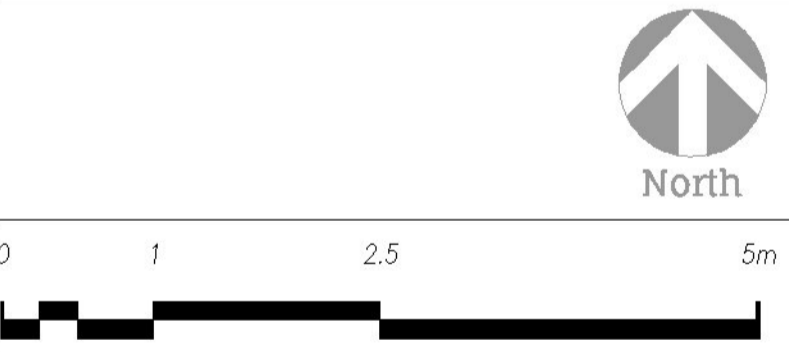

SCALE 1:50

Revision	Date	Description

Client: Craik Electrical Ltd
Project: Proposed Erection of Garage at 16 Thomson Terrace Montrose
Title: Proposed Drawings

Date: 17.02.21 Drawing Reference: JDC.1502.002 Drawn By: DP

This drawing is issued for the purpose of the status indicated below only

<input type="checkbox"/> Existing	<input type="checkbox"/> Building Warrant
<input type="checkbox"/> Sketch	<input type="checkbox"/> Tender Issue
<input checked="" type="checkbox"/> Planning	<input type="checkbox"/> Construction Issue



Office Address:
72 New Wynd Montrose, Angus, DD10 8RF
Tel: 01674 672064
Email: info@crawfordarchitecture.co.uk
Web: www.crawfordarchitecture.co.uk