


Existing First Floor Plan
1:50

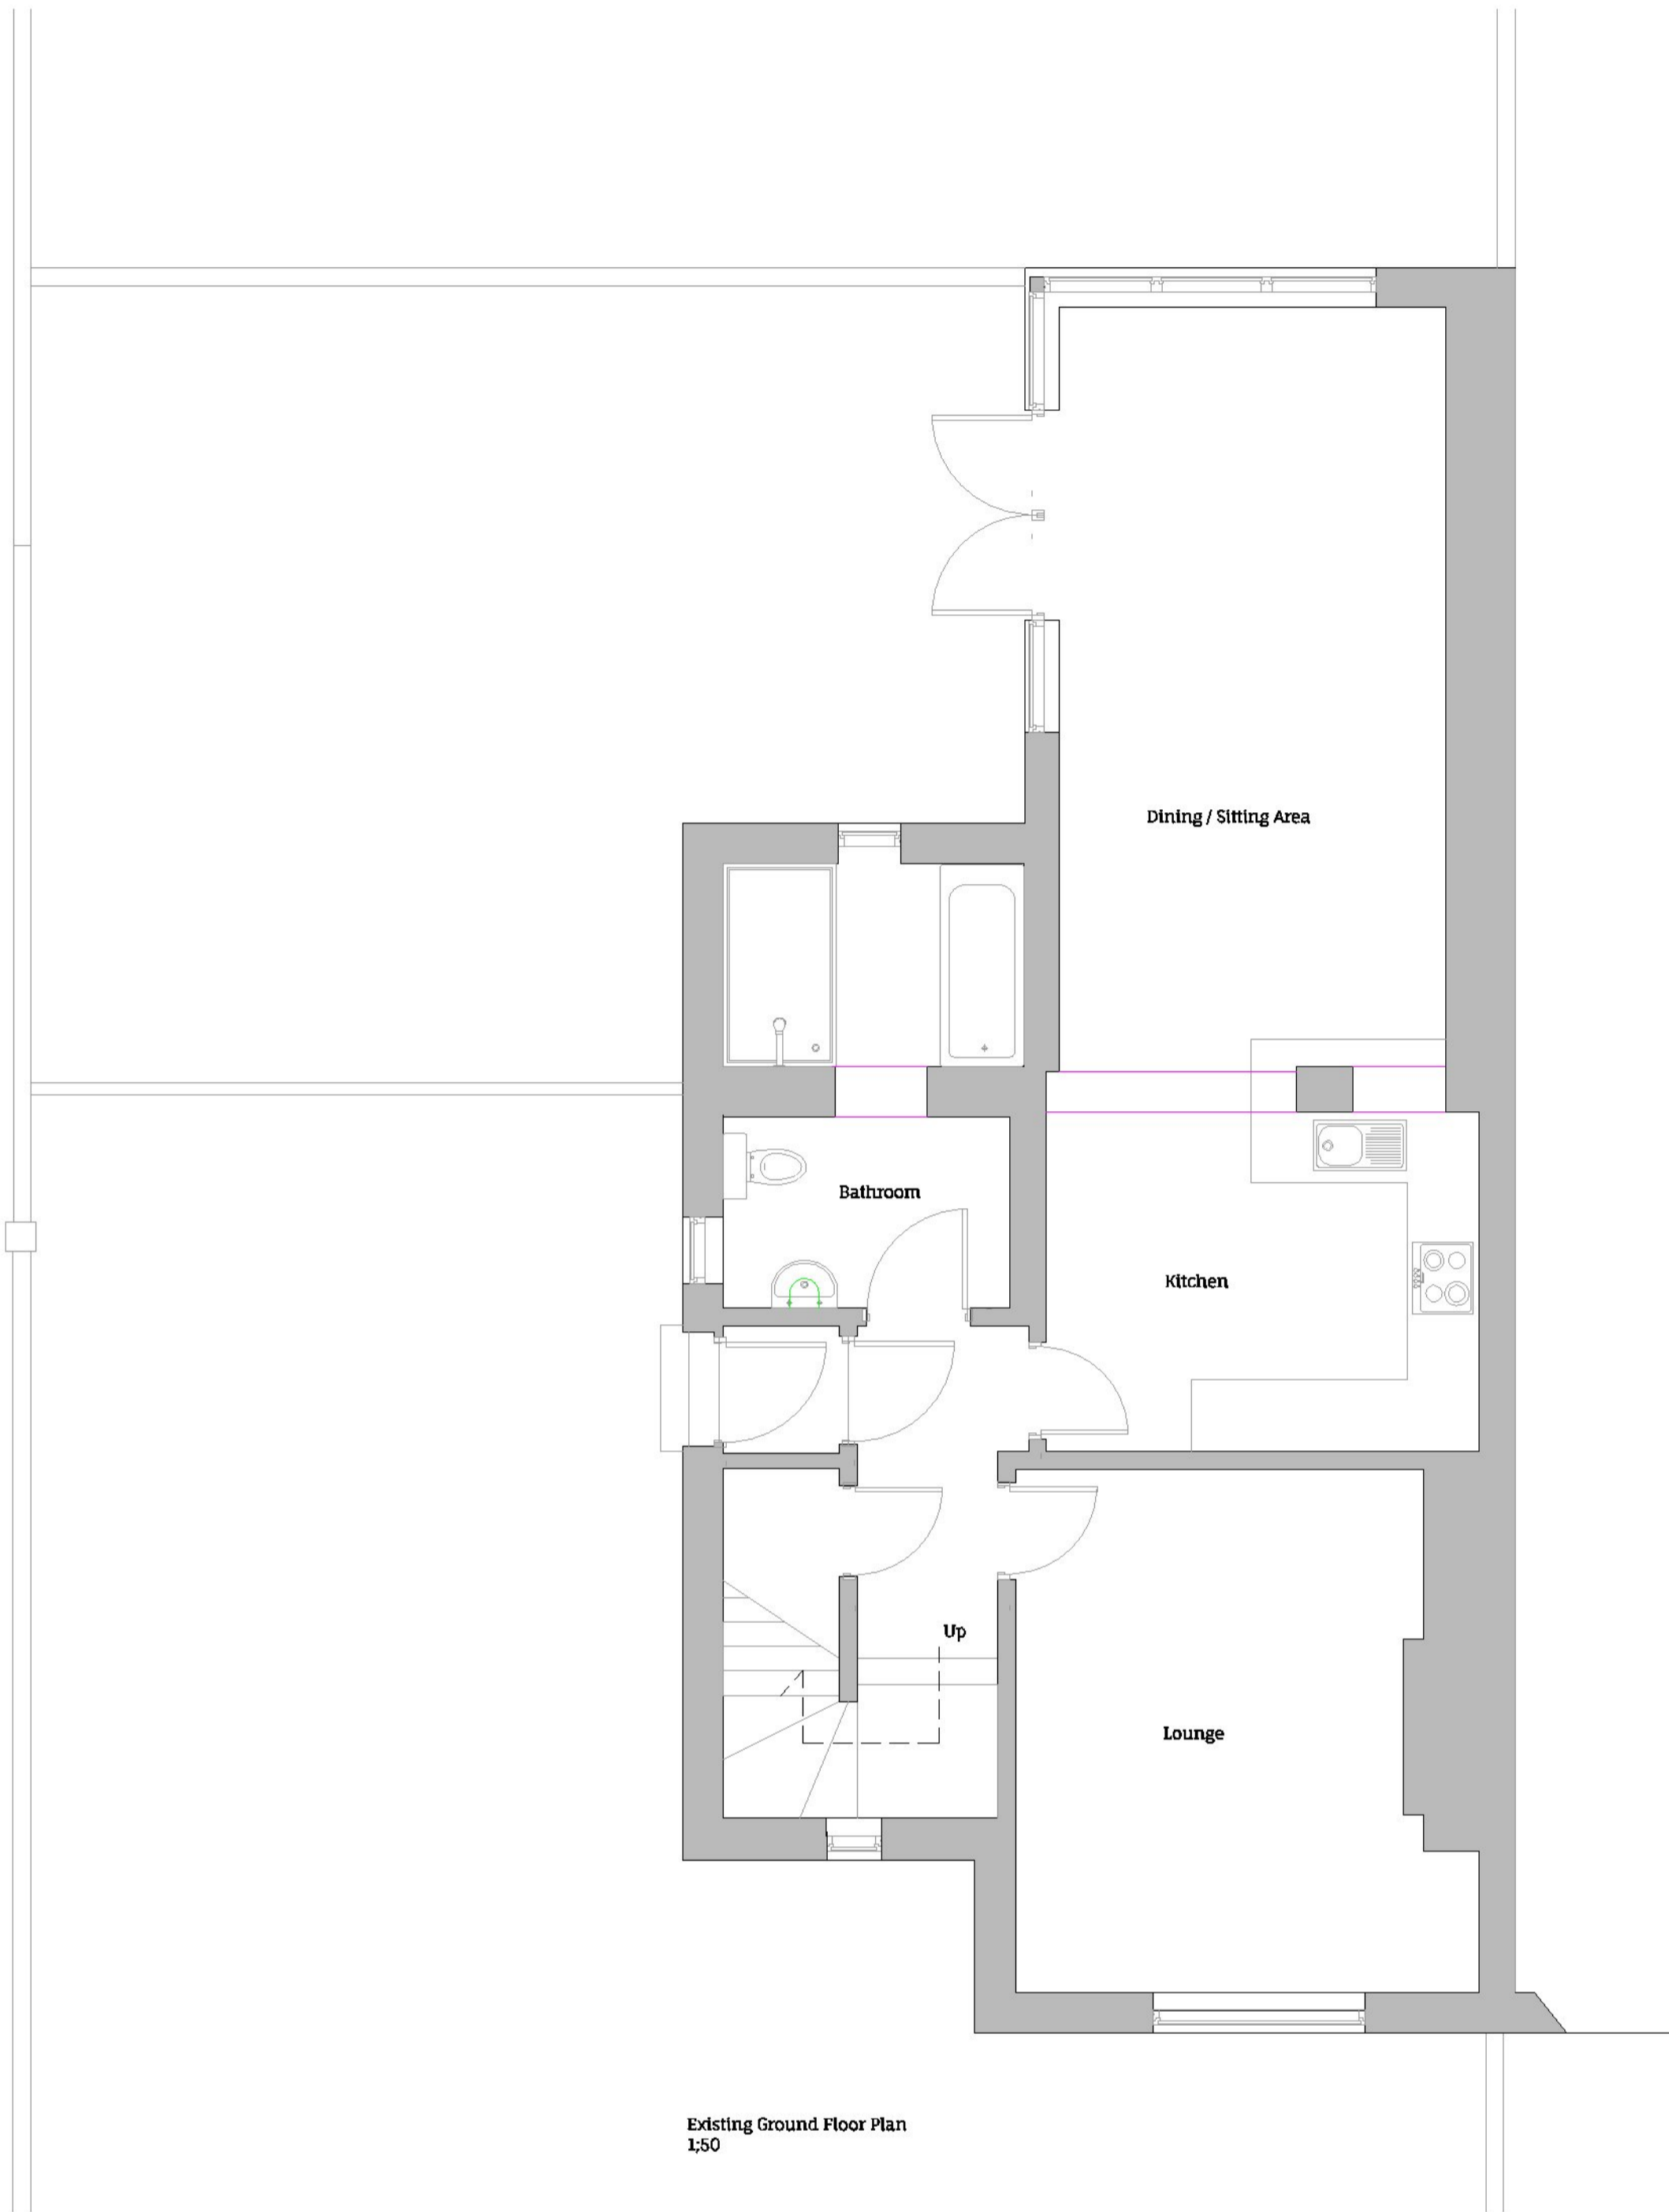

Existing Ground Floor Plan
1:50

This drawing is solely for the purposes of obtaining Planning Approval. The drawing may be suitable for constructional purposes but it may be necessary to augment and/or amend this information. No liability will be accepted for any omission should the drawing be used for constructional purposes.

Do not scale this drawing for construction purposes.



Proposed Location Plan
1:1250



SCALE 1:1250

Revision	Date	Description

Client: Craik Electrical Ltd

Project: Proposed Alterations & Erection of Garage to 16 Thomson Terrace Montrose

Title: Existing

Date	Drawing Reference	Drawn By
30.01.21	JDC.1502.001	DP

This drawing is issued for the purpose of the status indicated below only

<input checked="" type="checkbox"/> Existing	Building Warrant
<input type="checkbox"/> Sketch	Tender Issue
<input type="checkbox"/> Planning	Construction Issue

CRAWFORD
architecture

Office Address:
72 New Wynd Montrose, Angus, DD10 8RF
Tel: 01674 672064
Email: info@crawfordarchitecture.co.uk
Web: www.crawfordarchitecture.co.uk