




Existing Ground Floor plan  
Scale 1:100@ A1

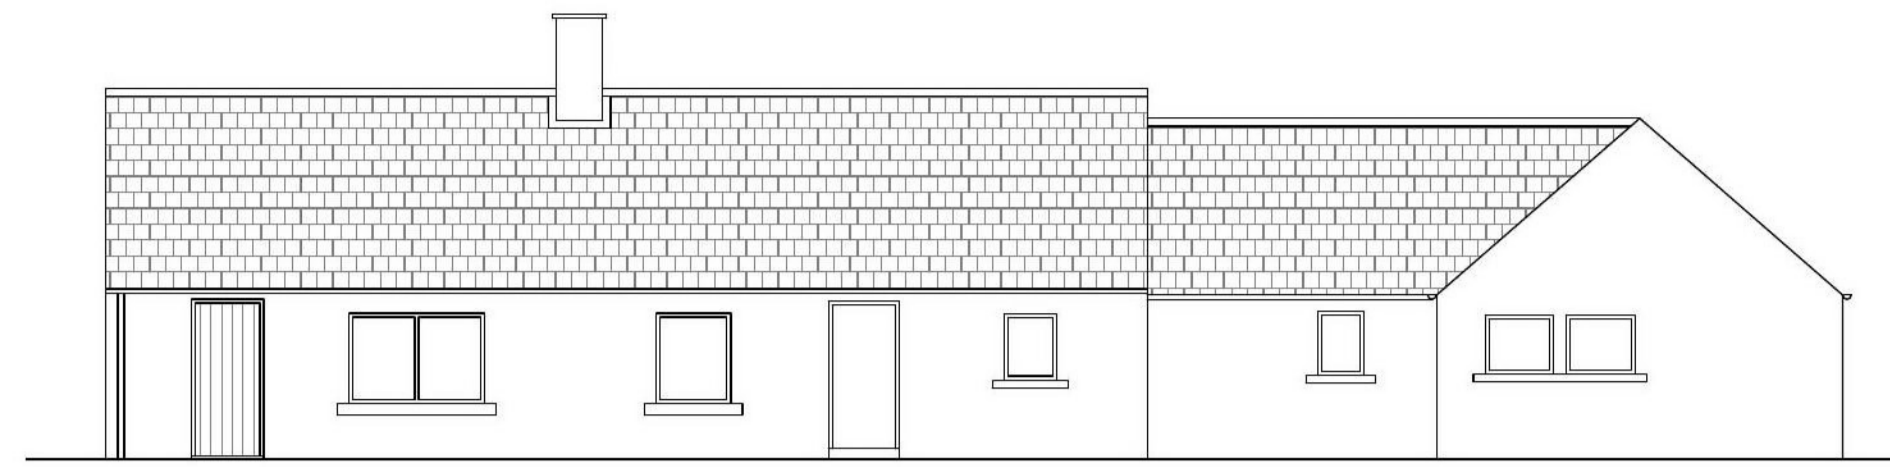


Existing South East Elevation  
Scale 1:100@ A1

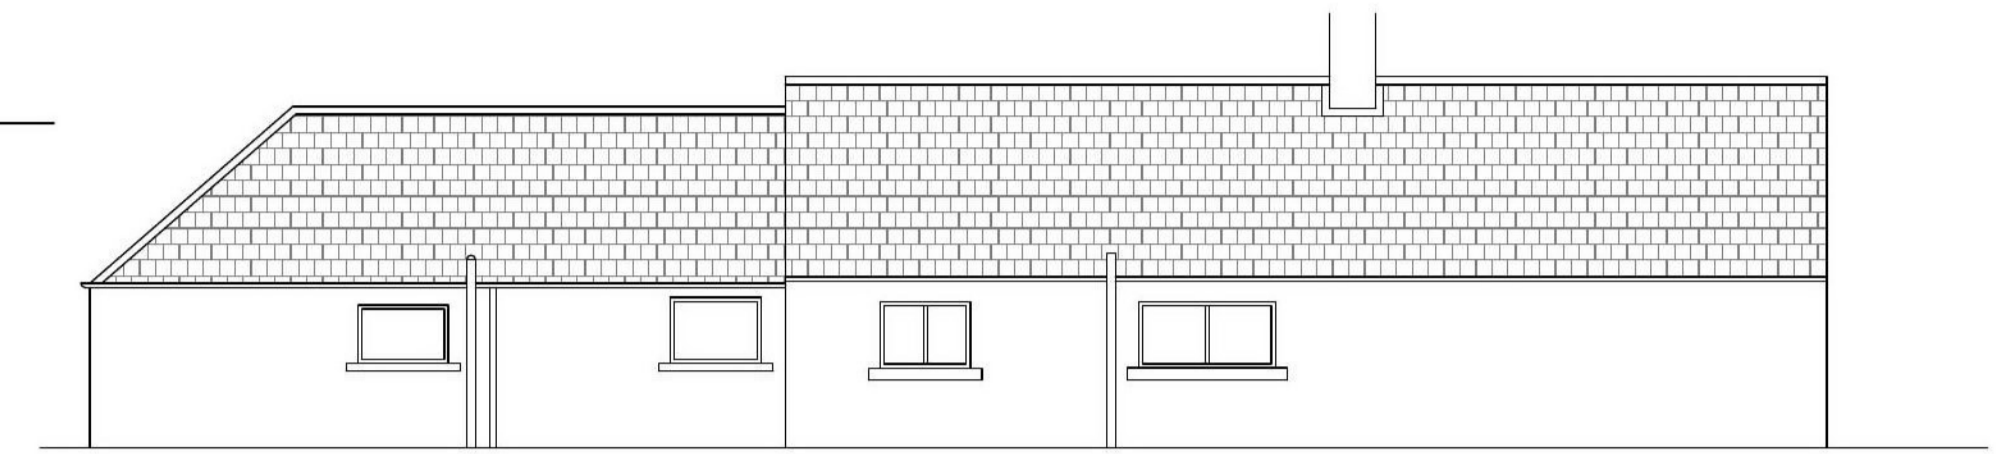


Existing North West Elevation  
Scale 1:100@ A1

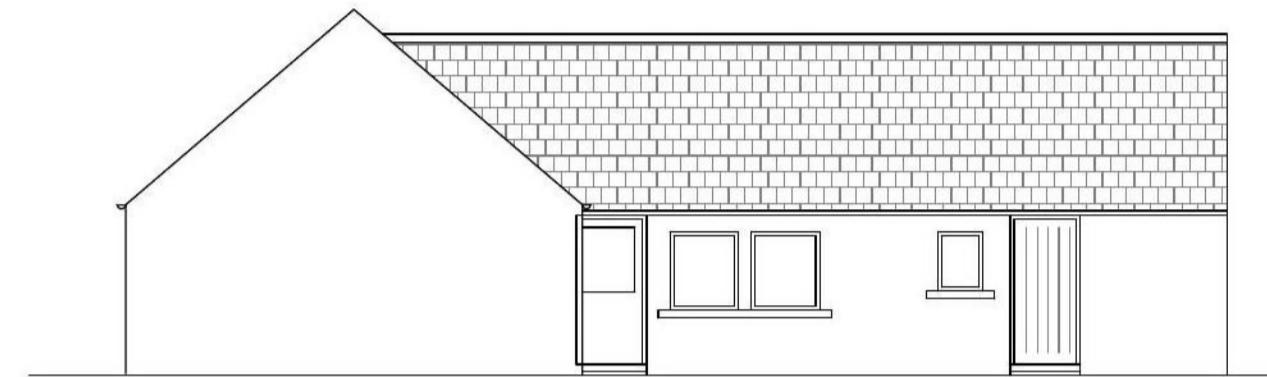


Existing South West Elevation  
Scale 1:100@ A1

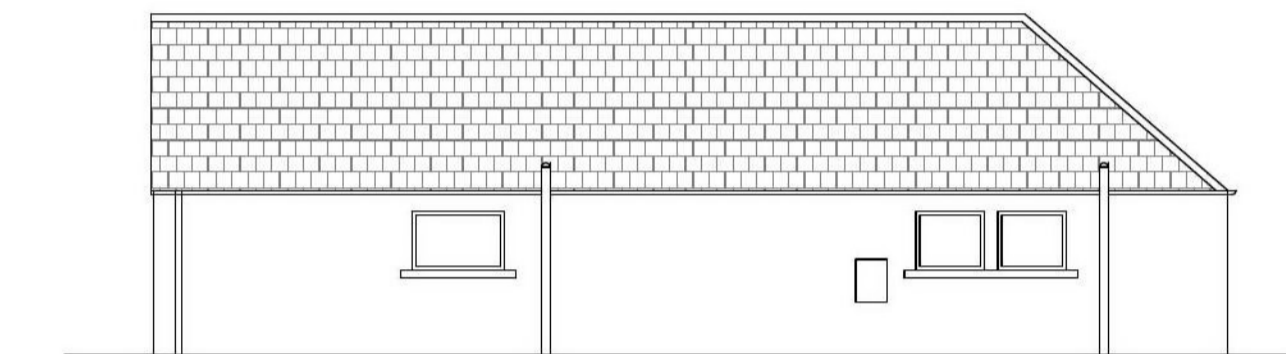

Existing North East Elevation  
Scale 1:100@ A1

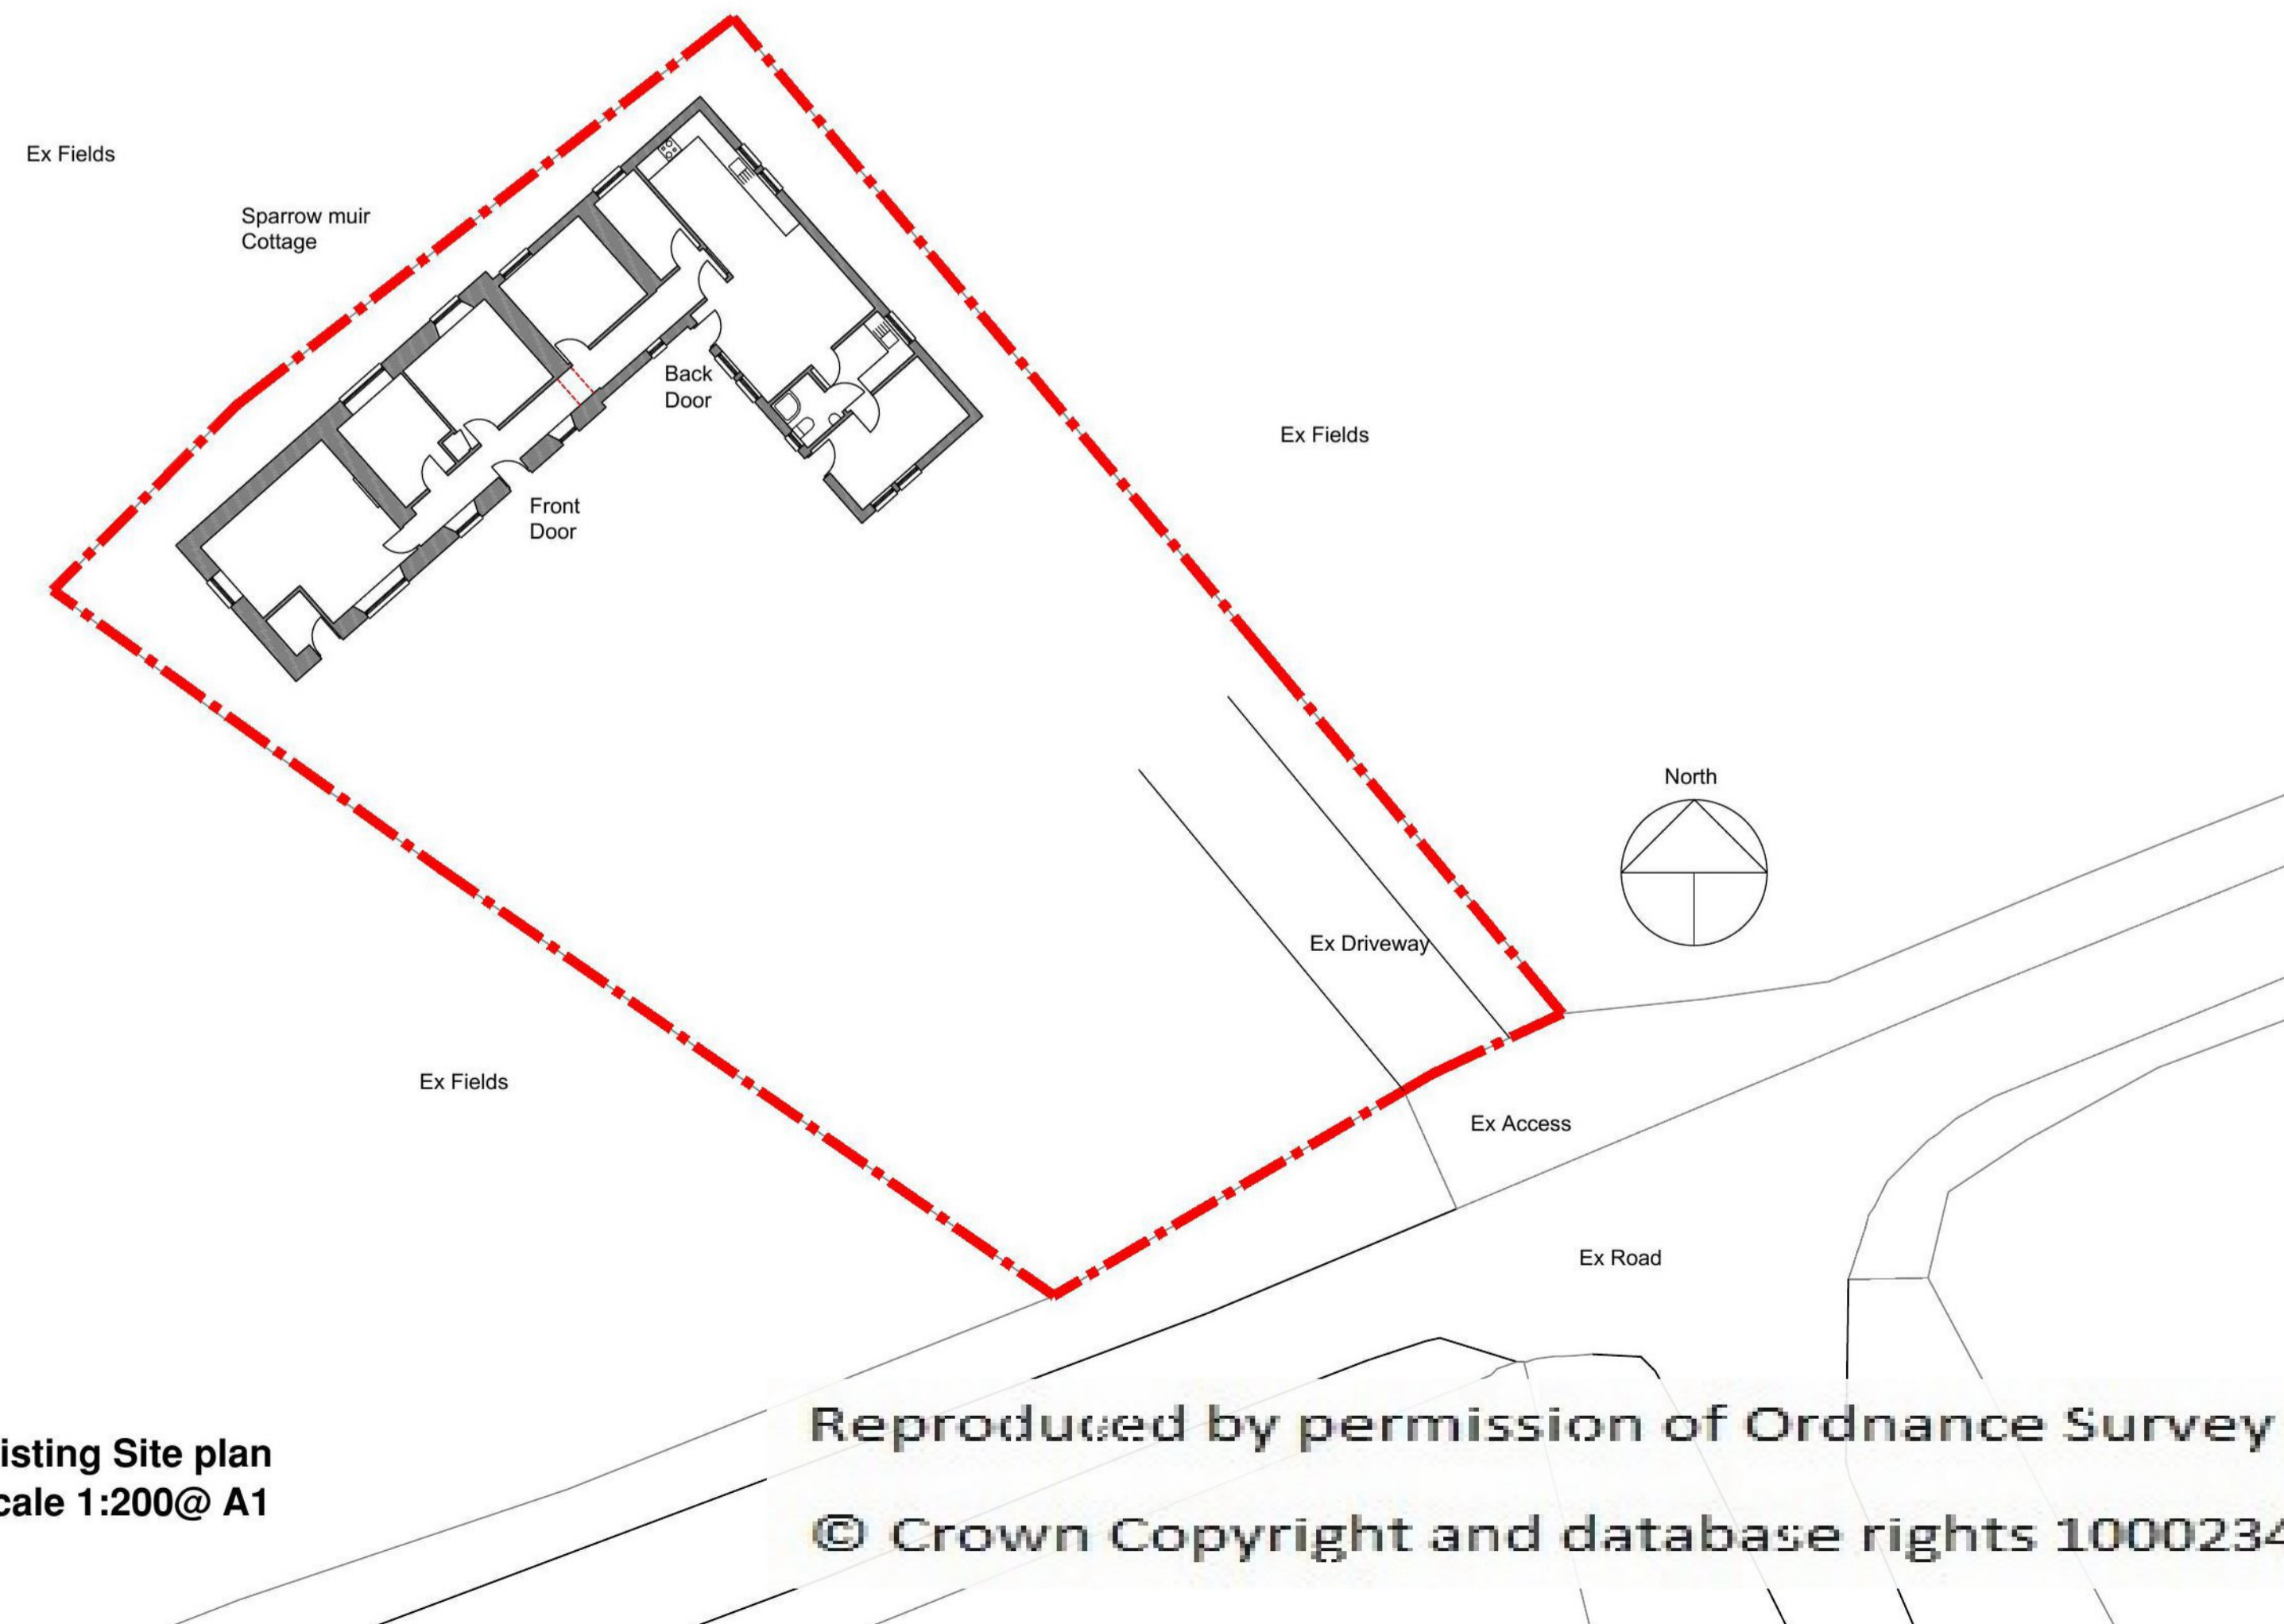

Existing Site plan  
Scale 1:200@ A1

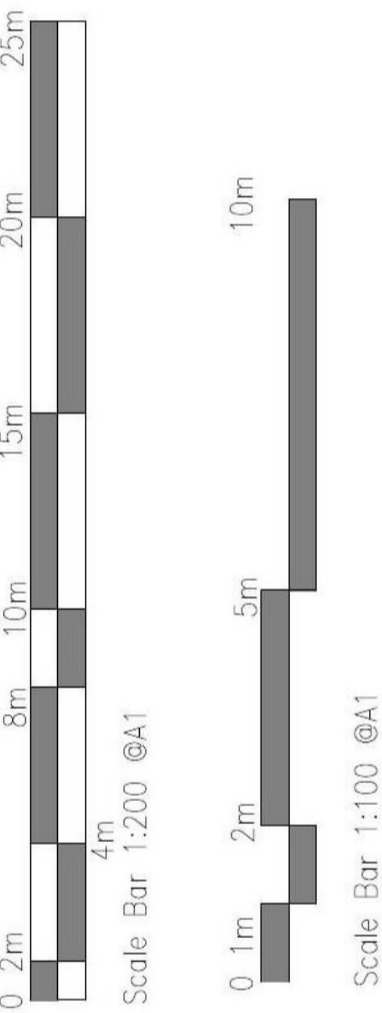

**Planning Drawings**

Project  
Proposed House Extension  
Sparrowmuir Cottage  
Nether Drumgley

Title  
Existing Floor plan  
Existing Elevations  
Existing Site Plan

Job No  
246

Drawing No  
PD02

Scale  
@A1

Rev.  
-



07742054588

Matthew@matechnician.co.uk

Reproduced by permission of Ordnance Survey on behalf of HMSO.

© Crown Copyright and database rights 100023404, 2021.

DO NOT SCALE THIS DRAWING  
ALL DIMENSIONS AND LEVELS TO BE CHECKED ON SITE  
DISCREPANCIES TO BE REPORTED BEFORE PROCEEDING  
©This drawing is copyright of MA Architectural Technician.