



Proposed North East Elevation
Scale 1:100@ A1

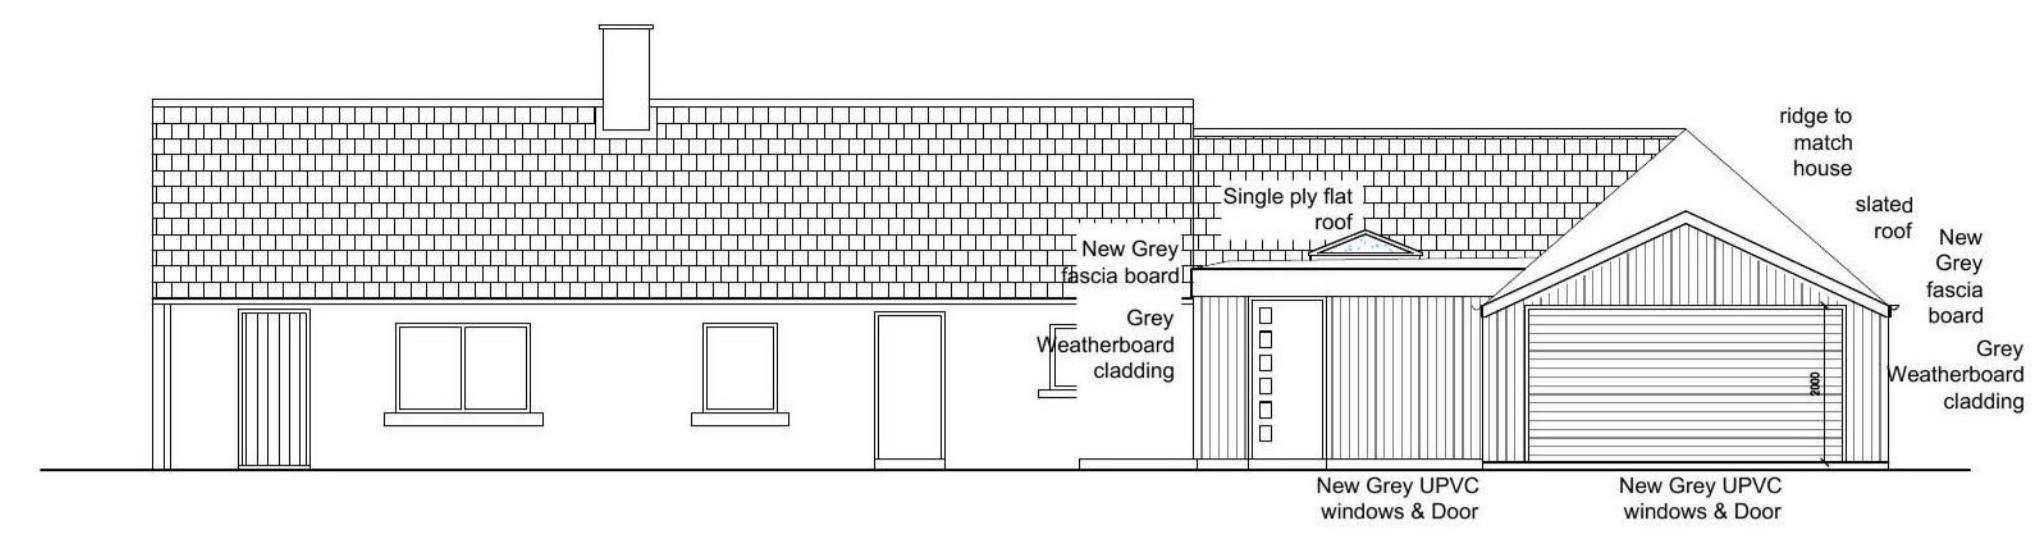


Proposed South East Elevation
Scale 1:100@ A1




Proposed South West Elevation
Scale 1:100@ A1

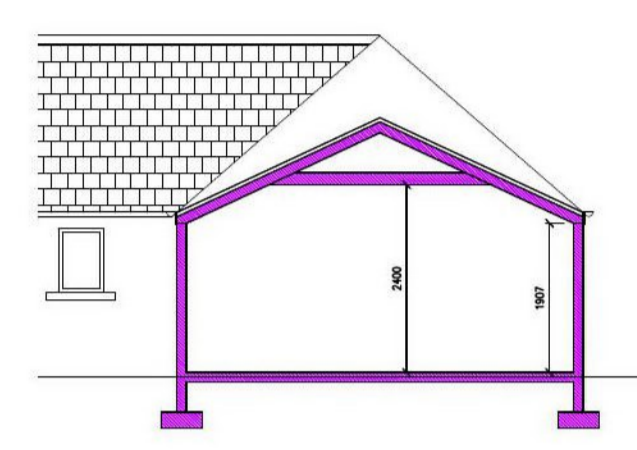


Proposed Section - Garage
Scale 1:100@ A1

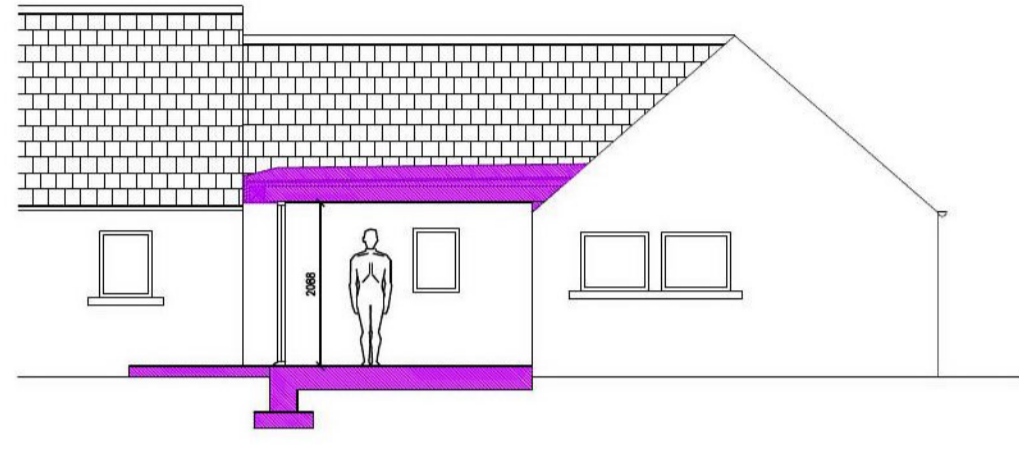


Proposed Section - House
Scale 1:100@ A1

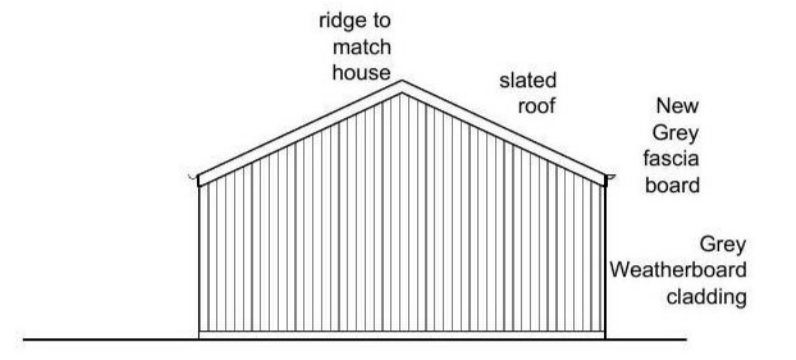

Proposed North West Elevation
Scale 1:100@ A1

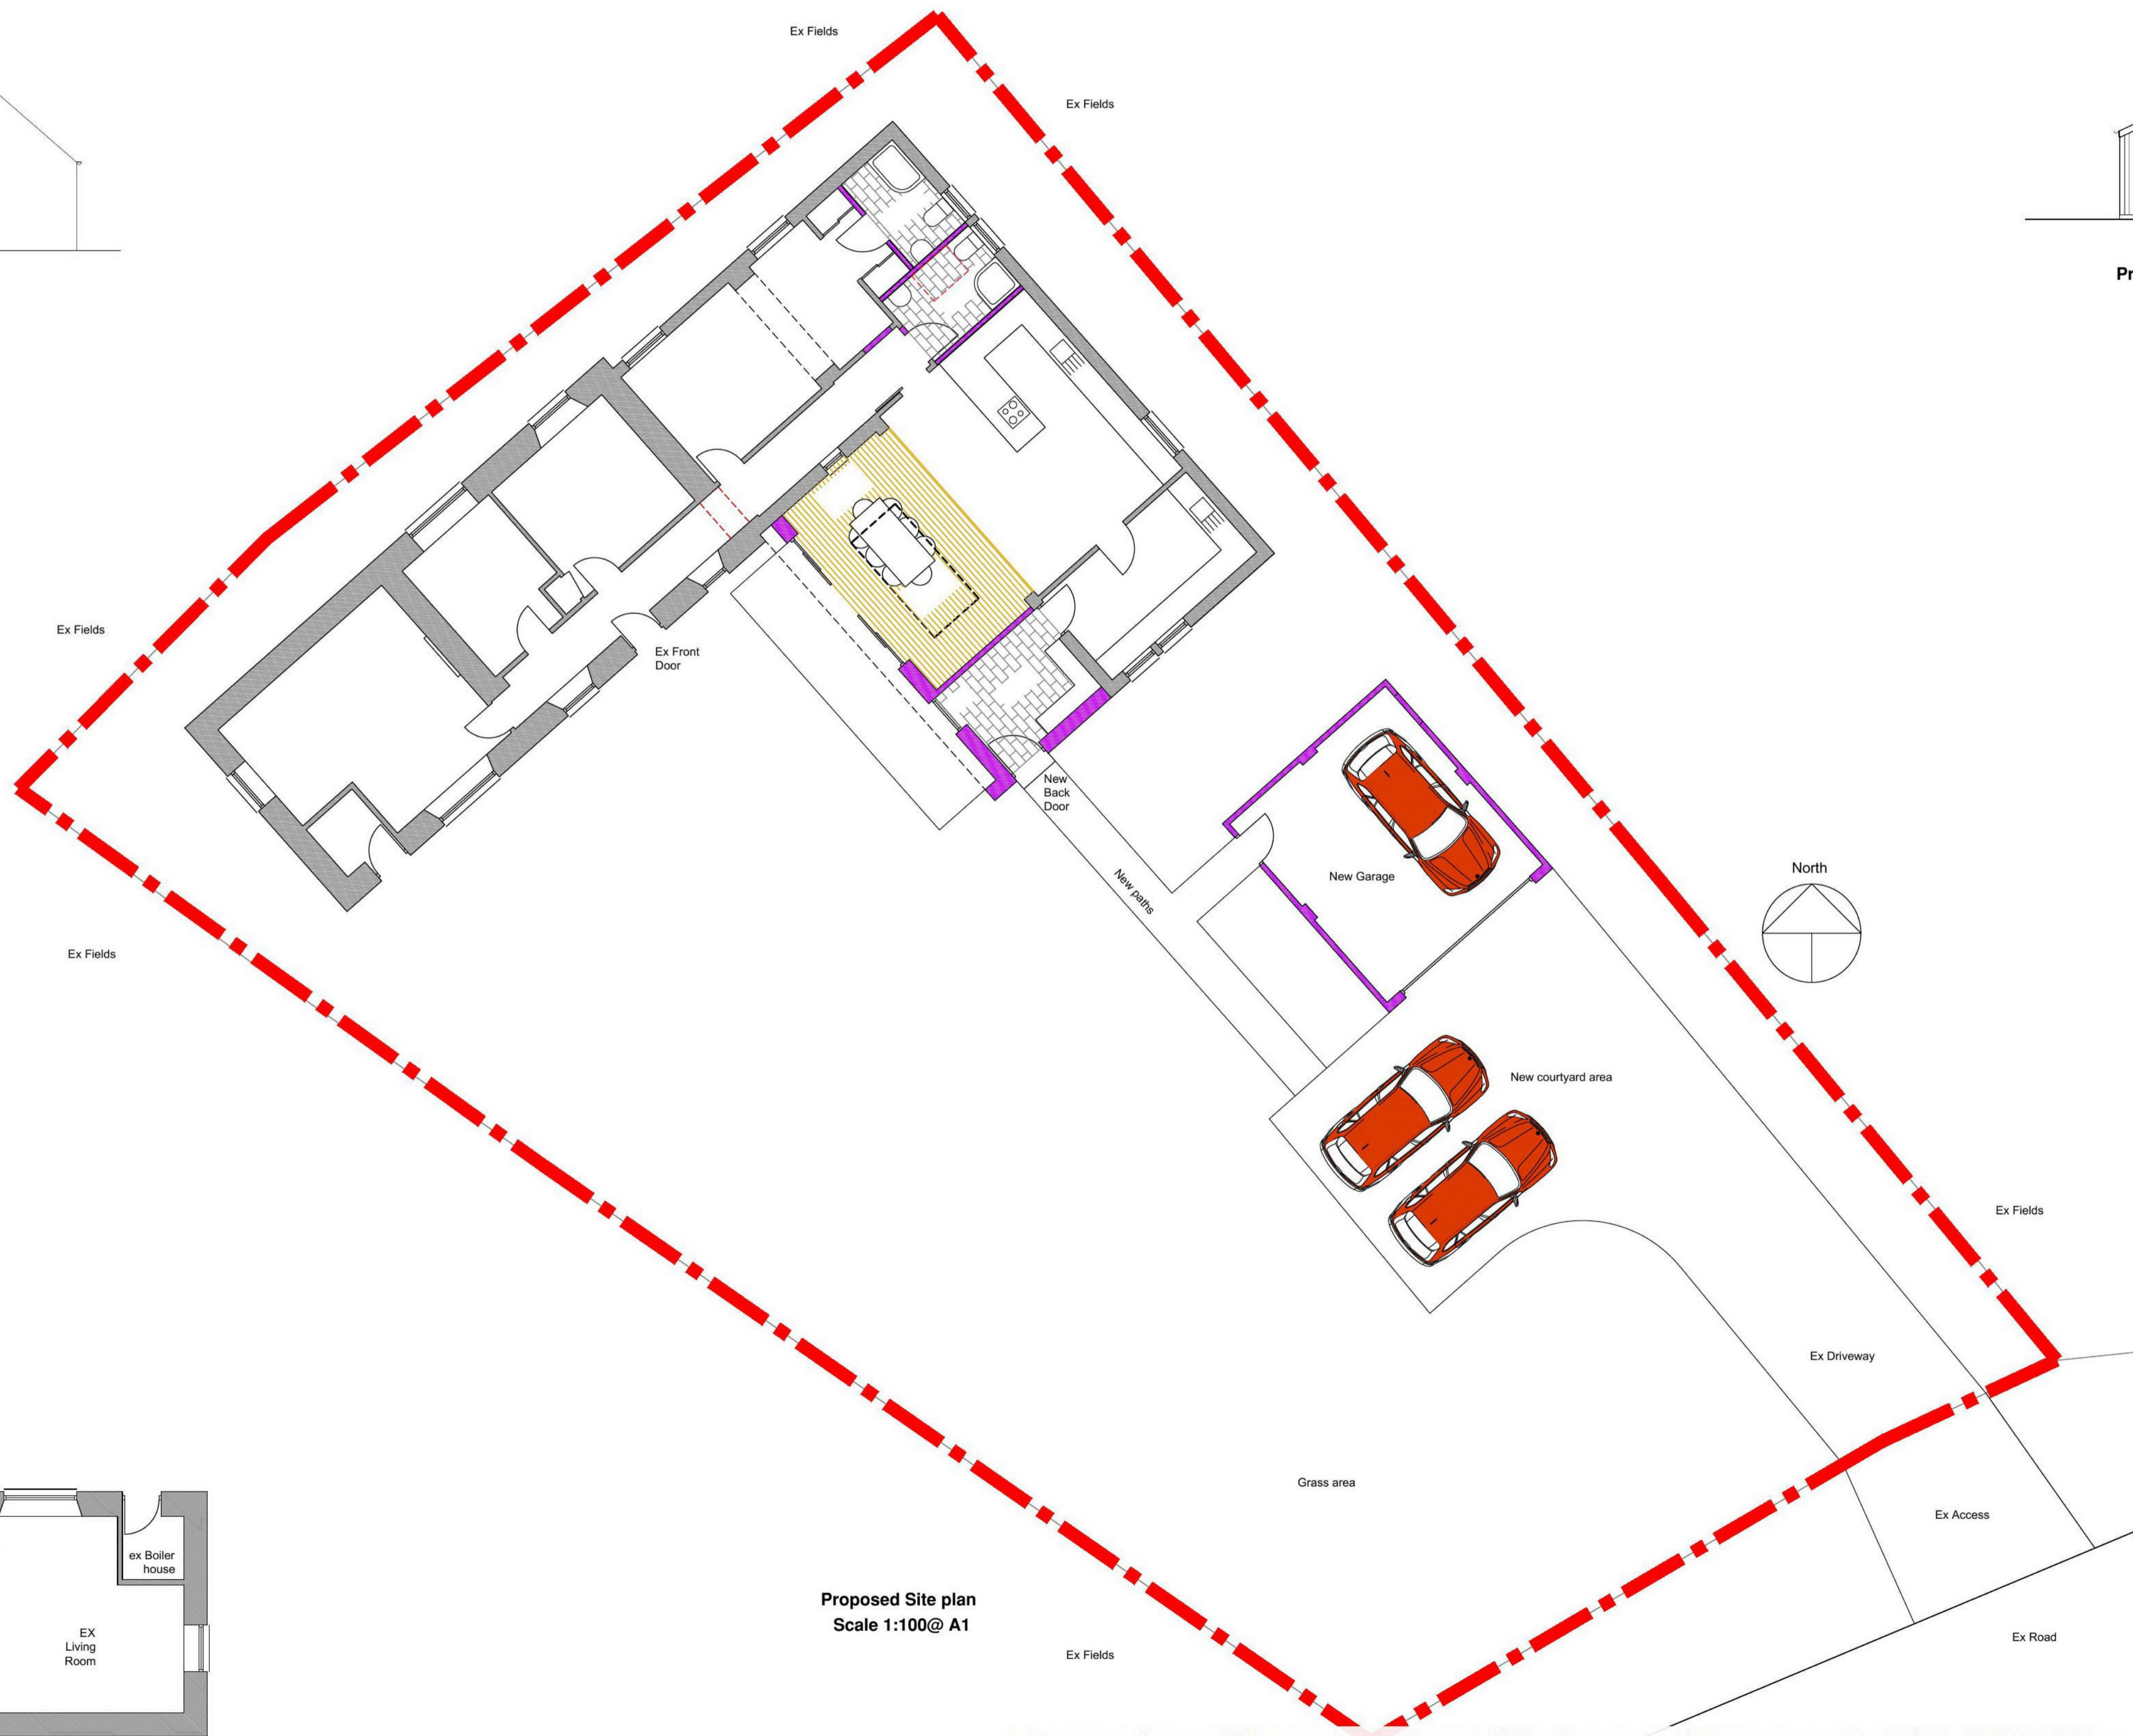

Proposed Site plan
Scale 1:100@ A1

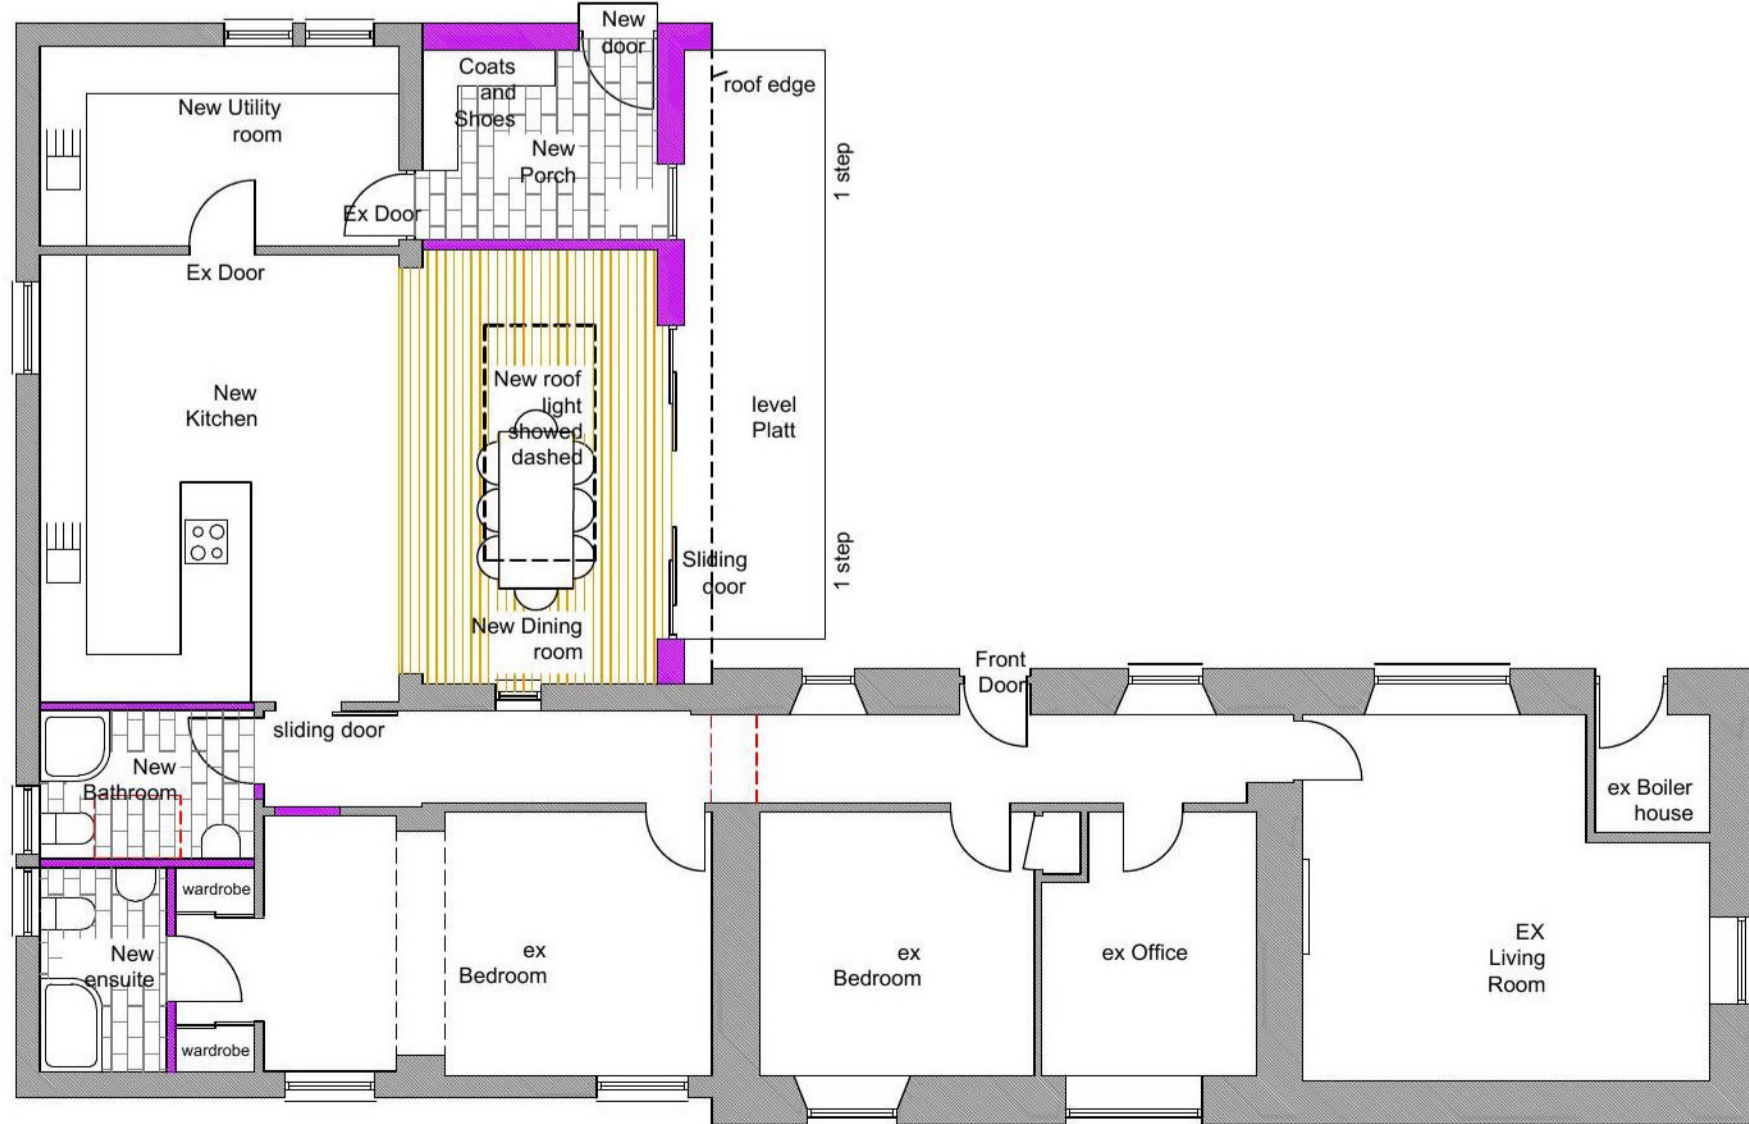

Proposed Ground Floor plan
Scale 1:100@ A1

Reproduced by permission of Ordnance Survey on behalf of HMSO.

© Crown Copyright and database rights 100023404, 2021.

Planning Drawing

Project
Proposed House Extension
Sparrowmuir Cottage
Nether Drungley

Title
Proposed Floor plan
Proposed Elevations
Proposed Site Plan

Job No 246	Drawing No PD01
Scale @A1	Rev. B



07742054588

Matthew@matechnician.co.uk

DO NOT SCALE THIS DRAWING
ALL DIMENSIONS AND LEVELS TO BE CHECKED ON SITE
DISCREPANCIES TO BE REPORTED BEFORE PROCEEDING
© This drawing is copyright of MA Architectural Technician.