


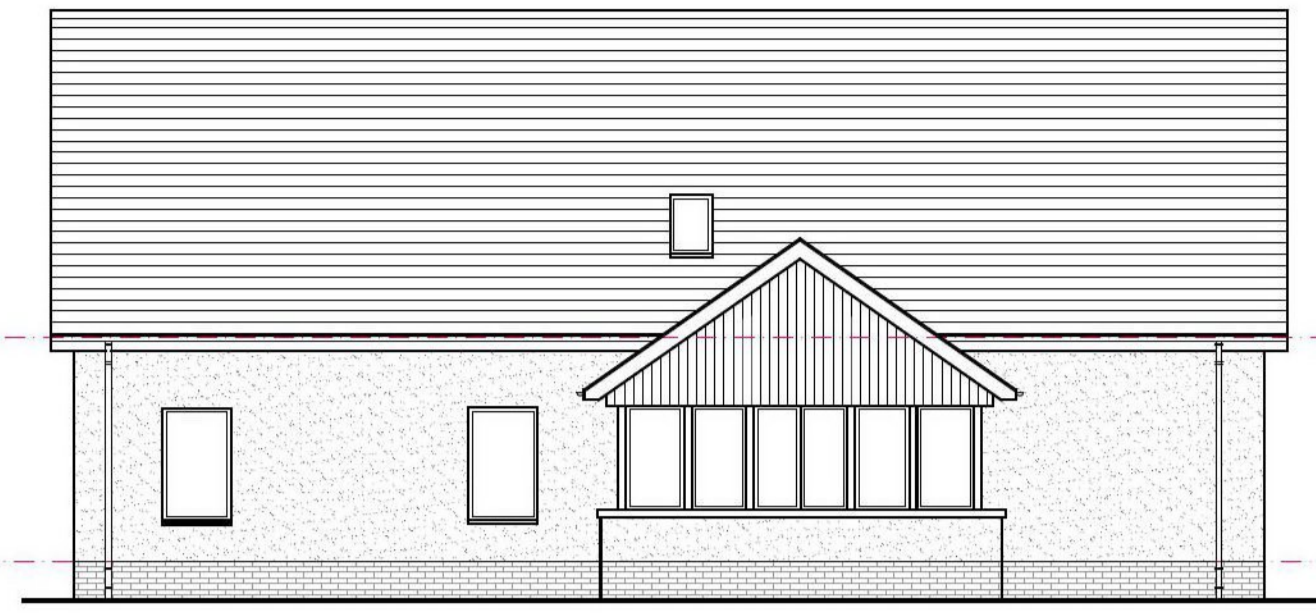


existing northwest elevation @ 1:100




existing southwest elevation @ 1:100




existing southeast elevation @ 1:100

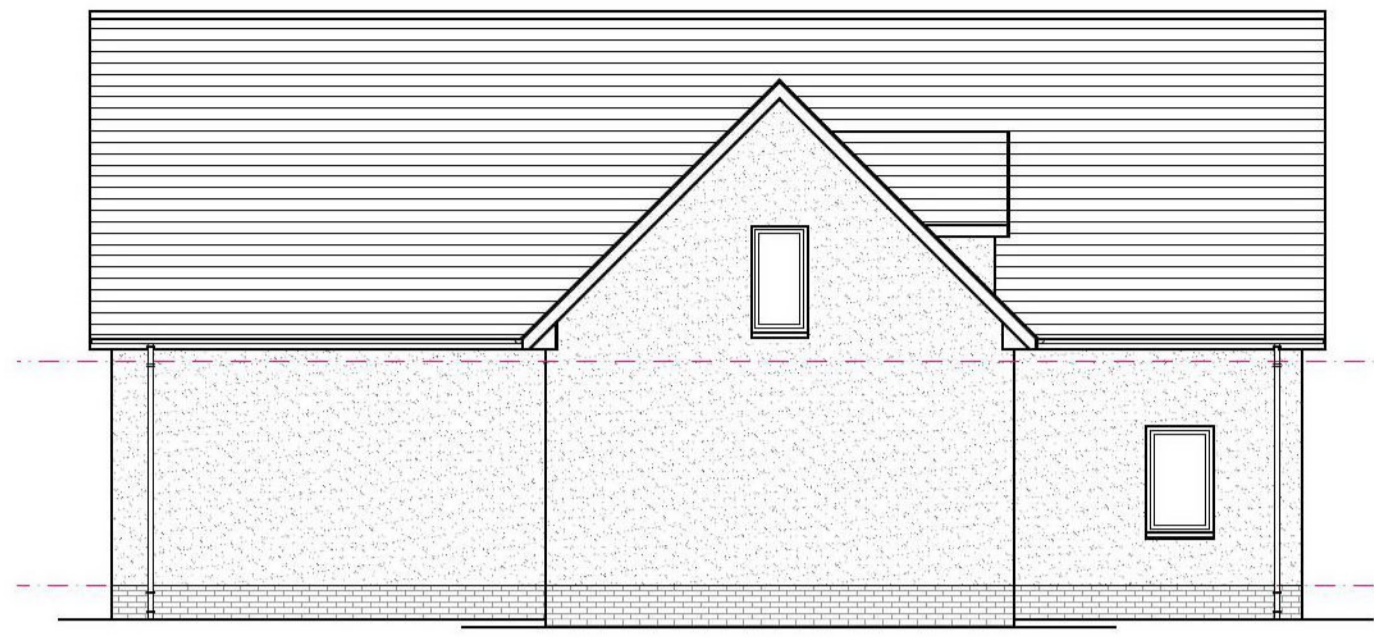


existing northeast elevation @ 1:100

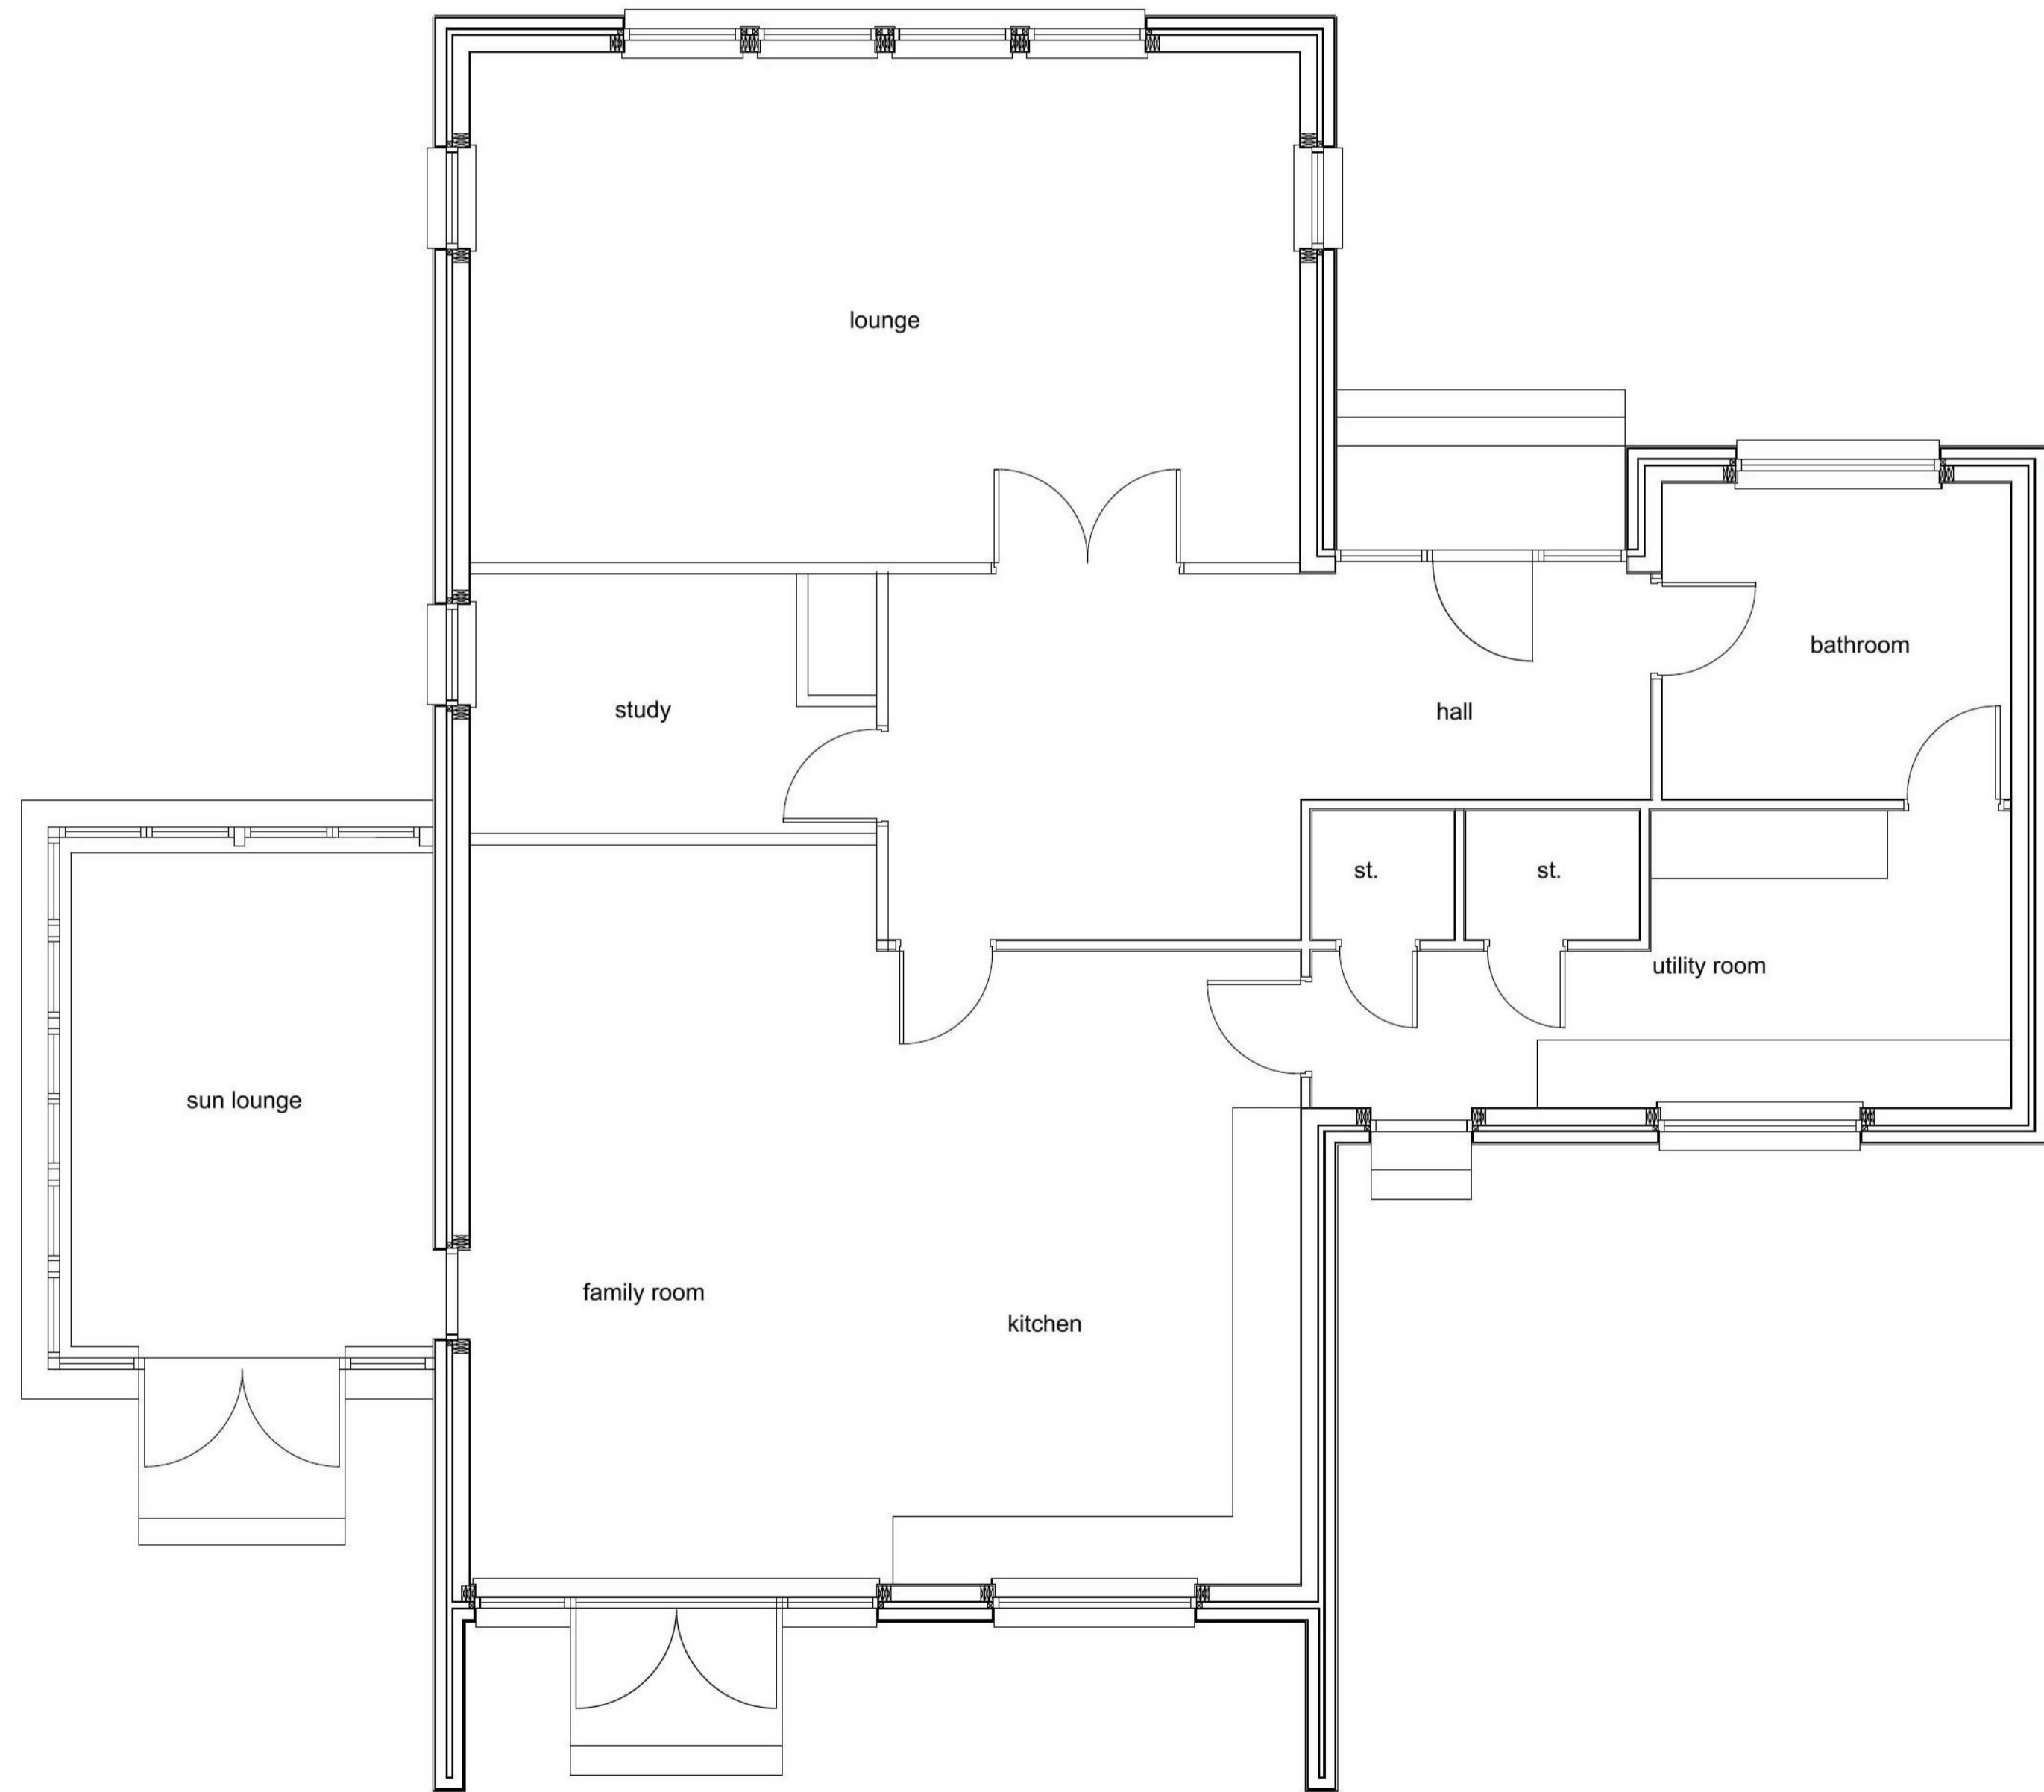

existing ground floor plan @ 1:50

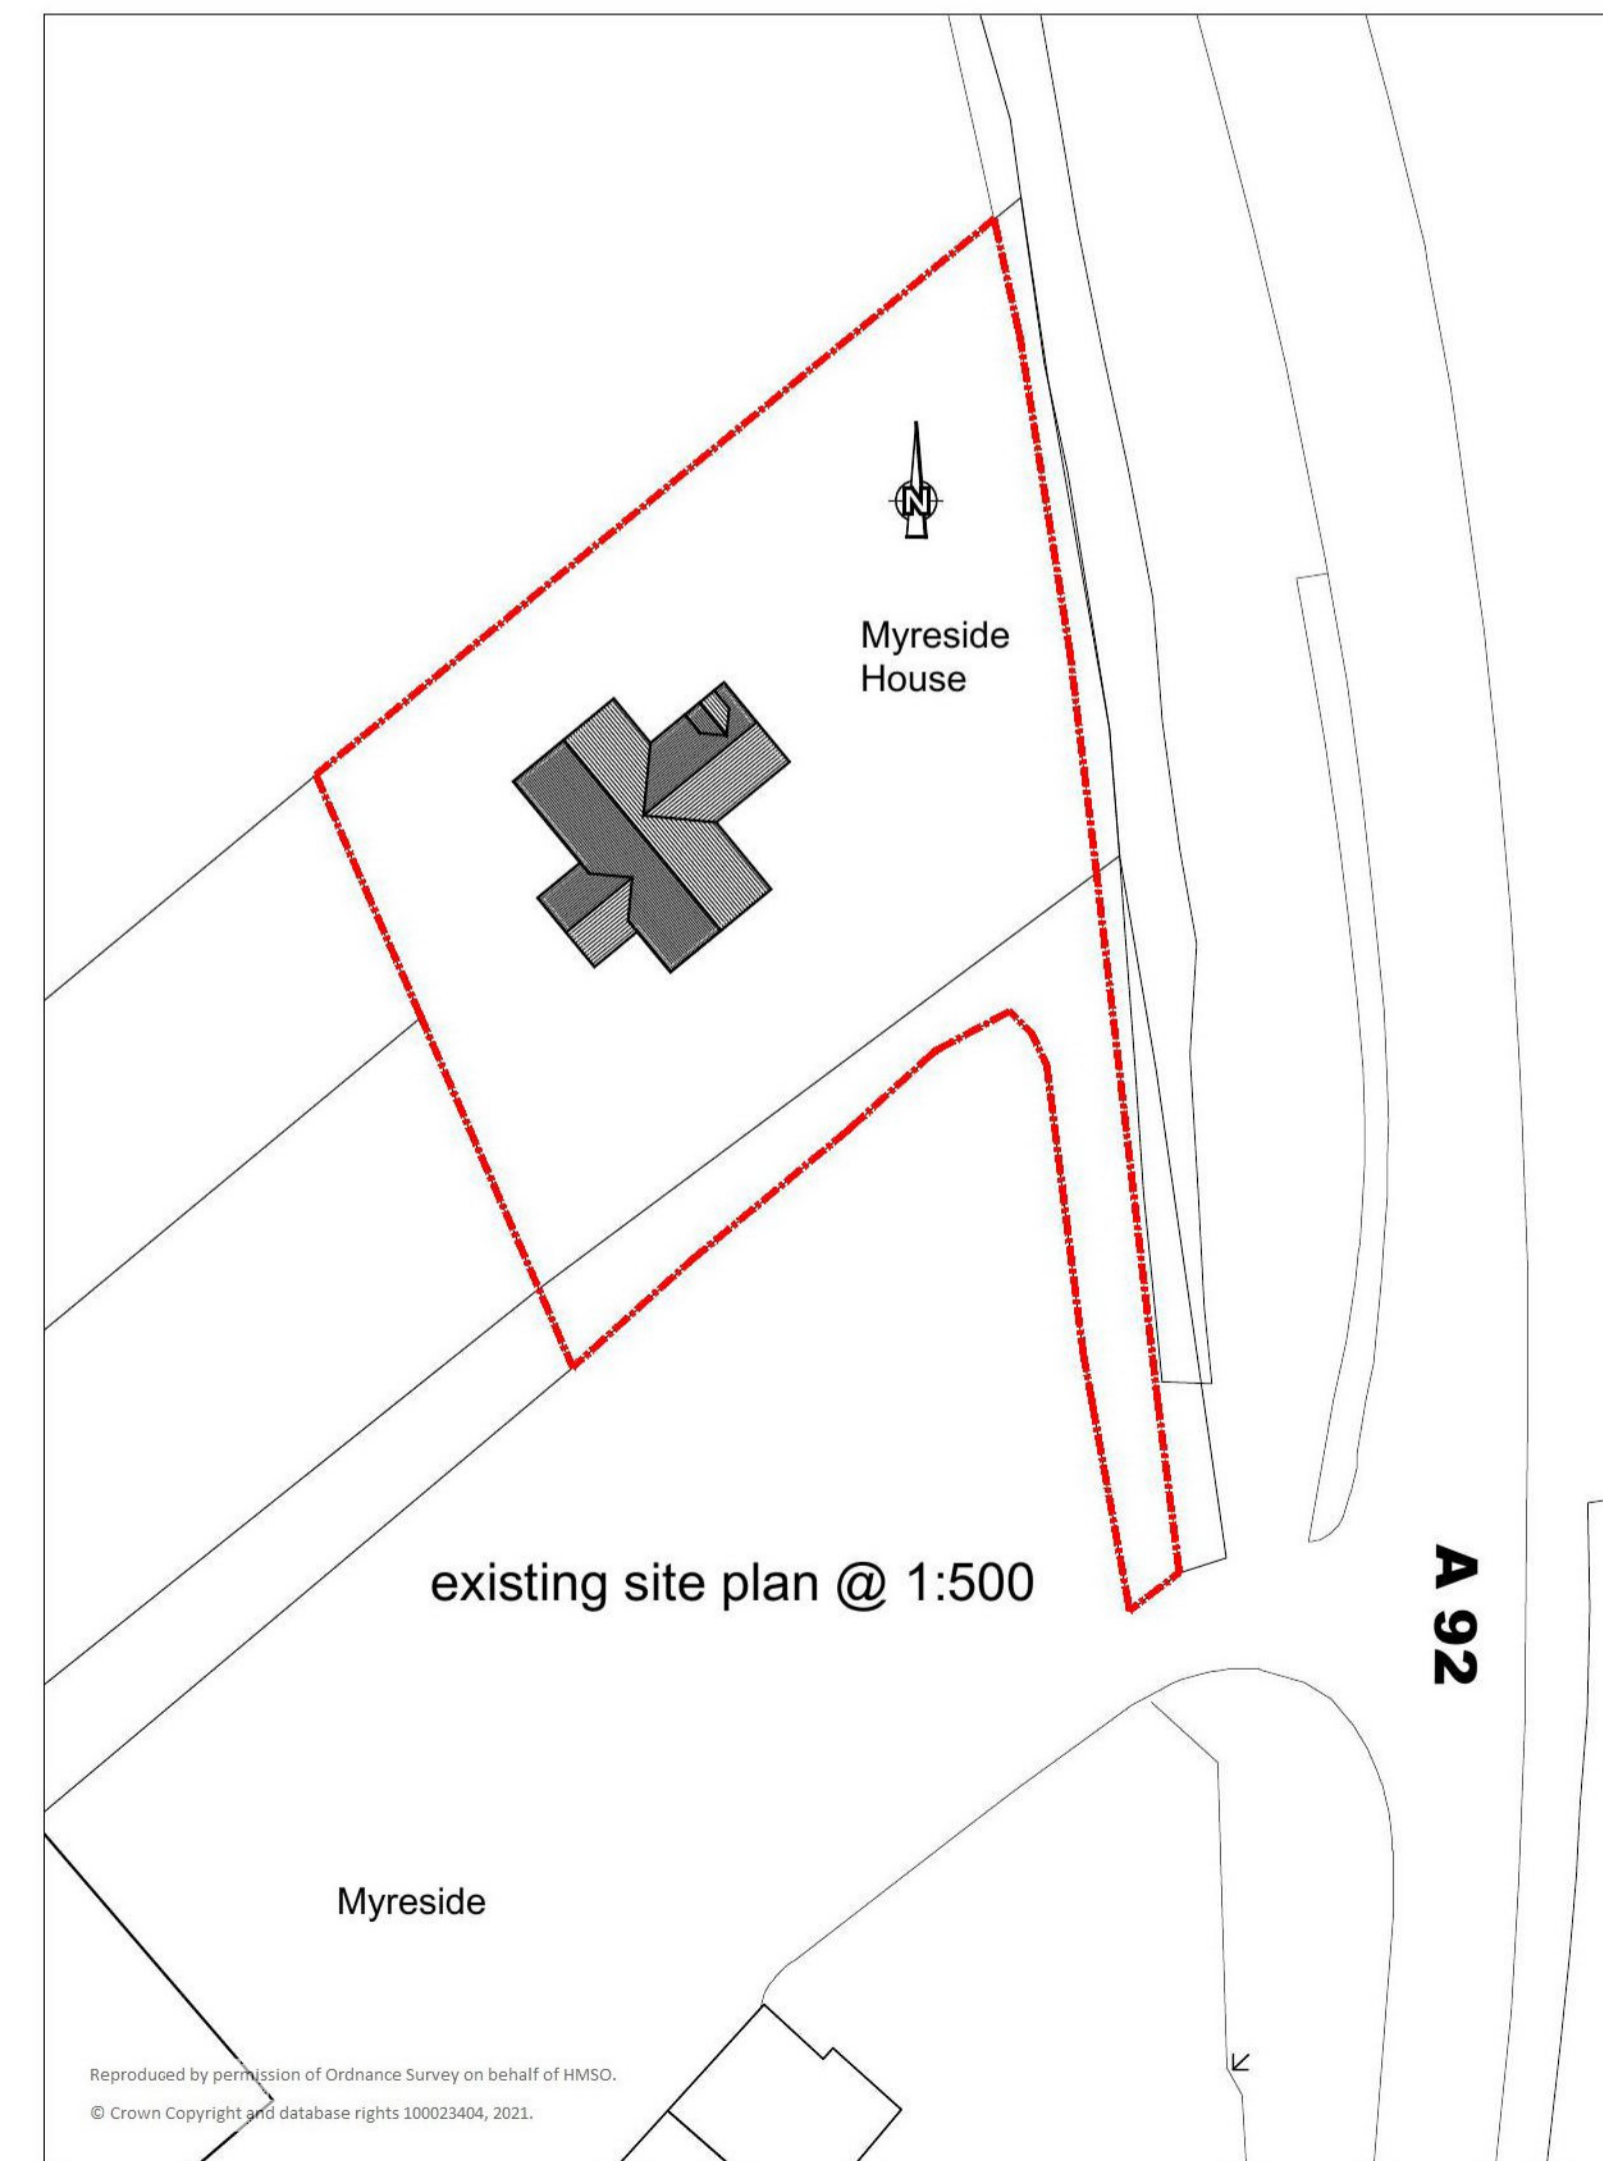

existing site plan @ 1:500

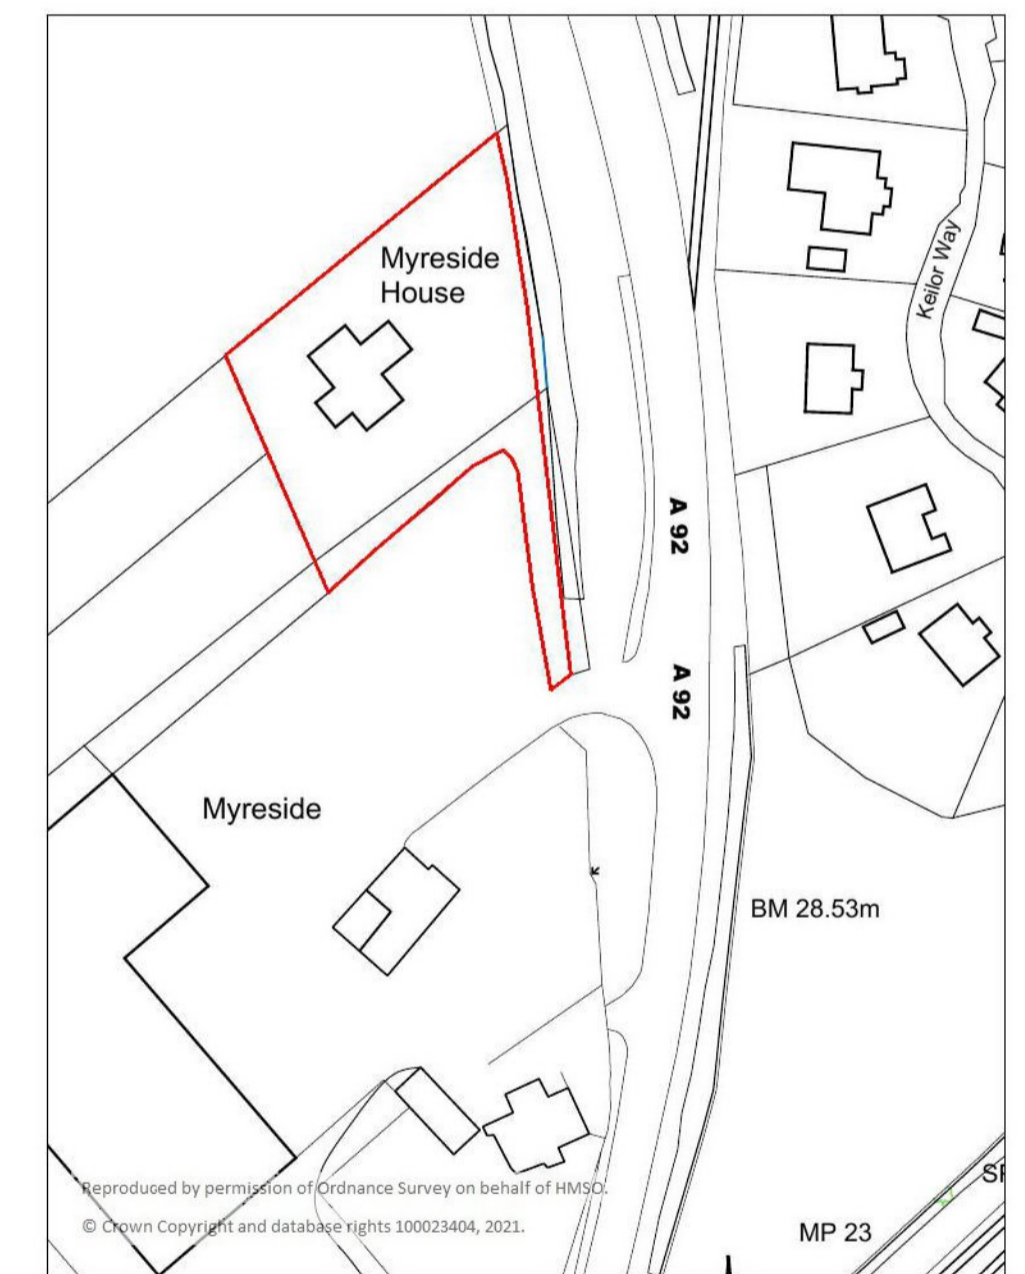

location plan @ 1:1250

Rev	Date	Description
<p>building design services</p>		
<p>project Garage Extension to Myreside House Inverkelor DD11 5RL</p>		
<p>client Mr Ray McEwan</p>		
<p>drawing Existing Plans and Elevations</p>		
<p>scale 1:50 & 1:100</p>		<p>date March 2021</p>
<p>drg No. EX-01</p>		<p>rev -</p>