




West Elevation

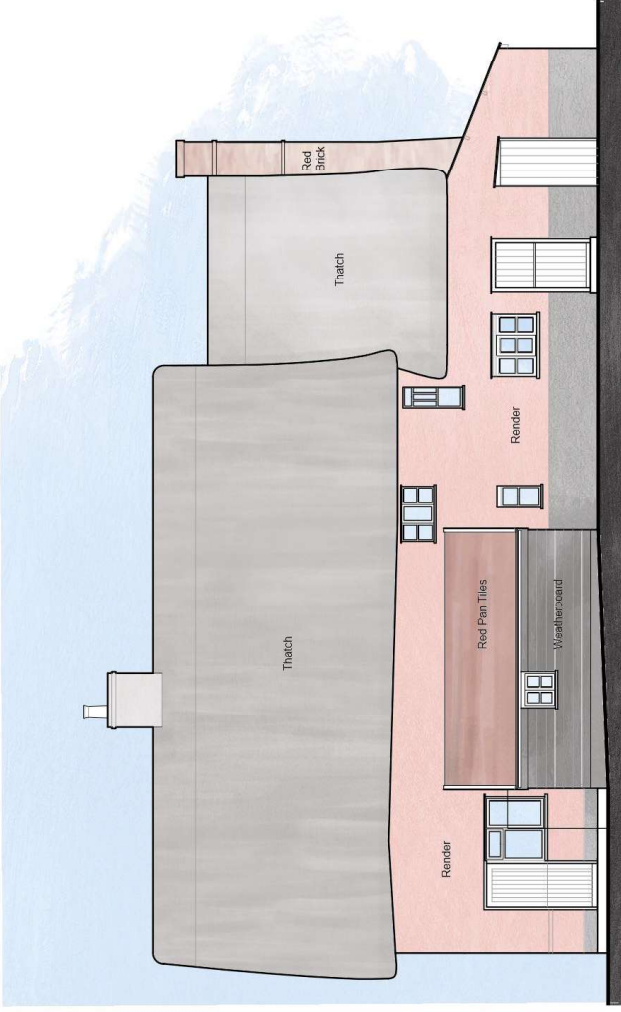

East Elevation

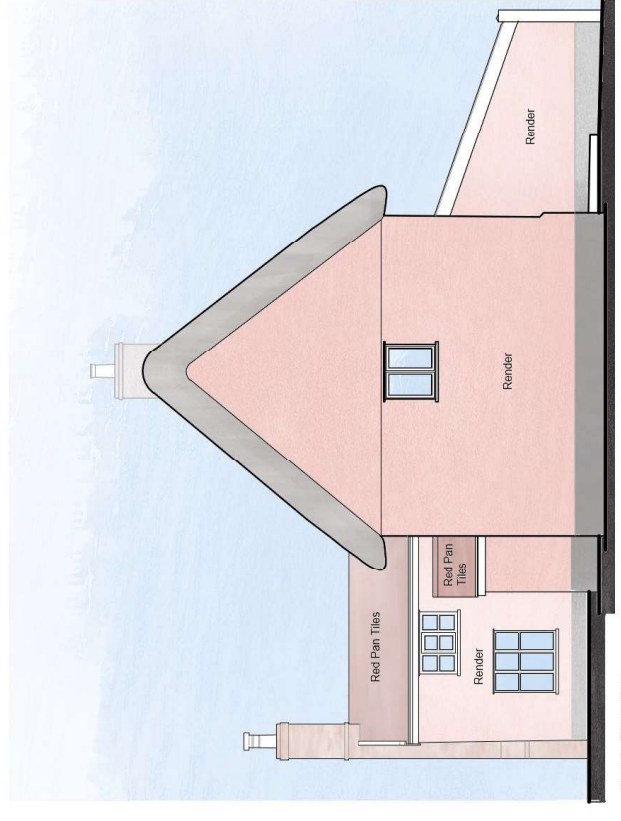

South Elevation

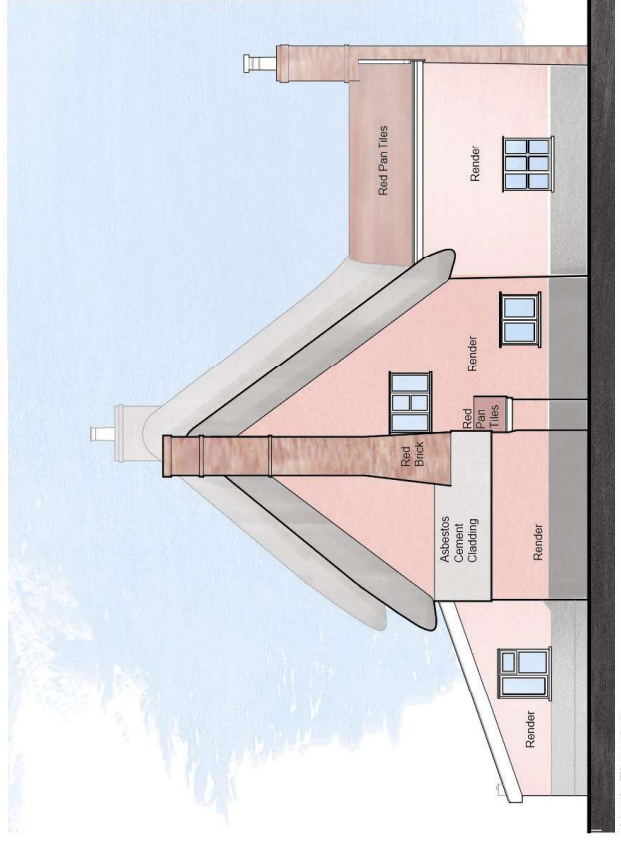

North Elevation

0m 1m 2m 3m
scale 1:100

revision	description	date

Client: **Ms S Bagnall**
 Job Title: **The Royal Oak, Monk Soham**
 Drawing Title: **Existing Elevations**
 Scale: **1:100** A3 Drawn By: **JM** Date: **Nov 2020**
 Job Number: **6350** Drawing Number: **02** Status: **Planning**

whitworth
 Chartered Architects & Chartered Building Surveyors
 18 Hatter Street, Bury St Edmunds, Suffolk, IP33 1NE
 01254 760021 info@whitworth.co.uk www.whitworth.co.uk

NOTE:
 Do not scale from this drawing. Confirm all dimensions on site. Refer any discrepancies to the Architect before work is put in hand. Read this drawing in conjunction with the relevant sections of the specification, schedule of works and other drawings.
 This drawing is copyright of whitworth.