



GROUND FLOOR PLAN AS PROPOSED | Scale 1:50

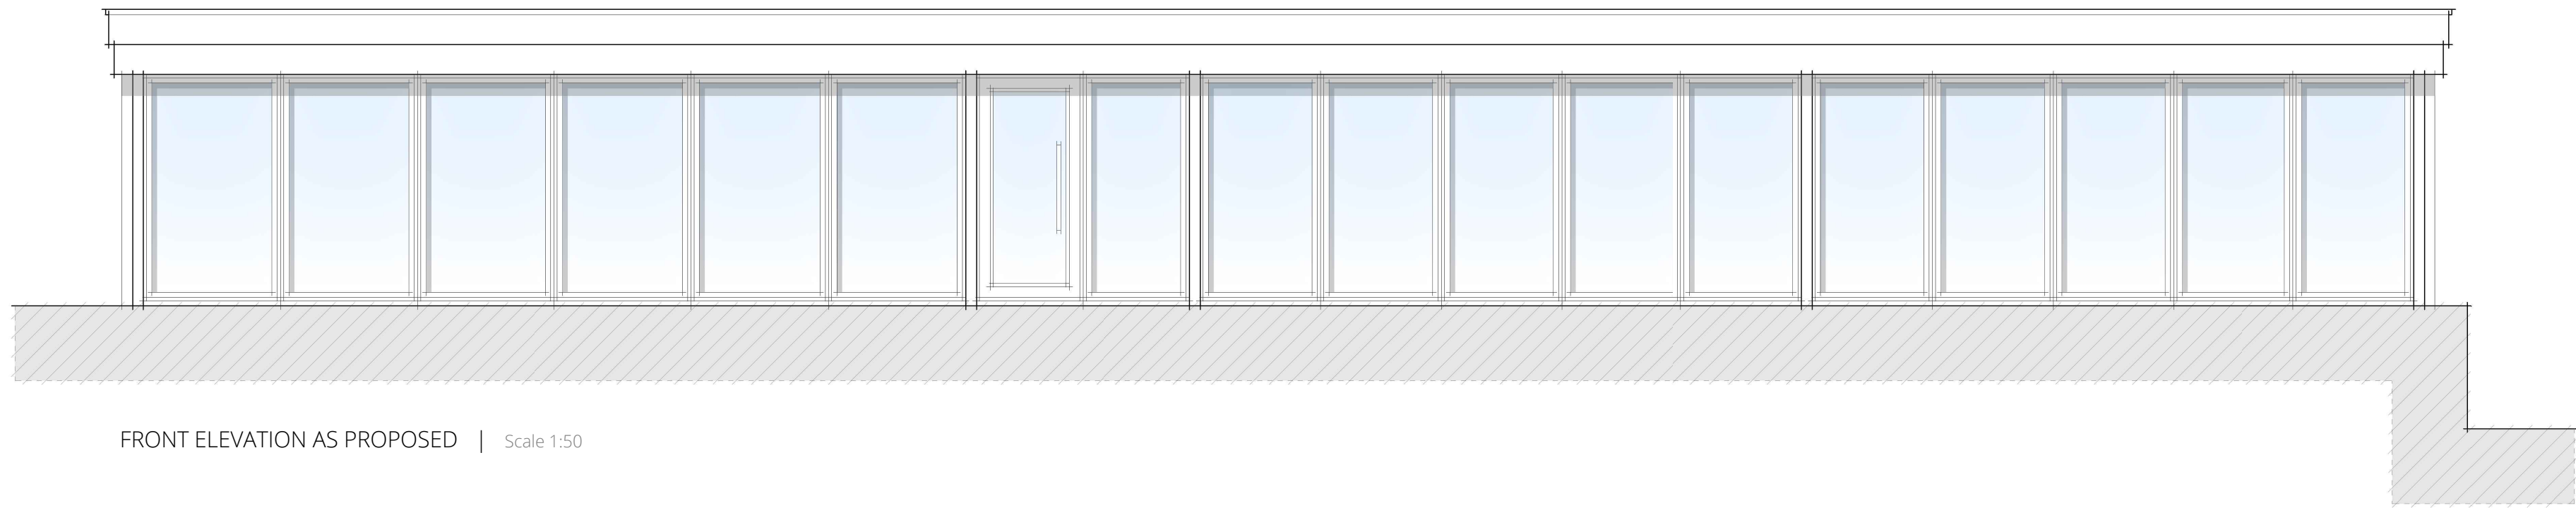

FRONT ELEVATION AS PROPOSED | Scale 1:50

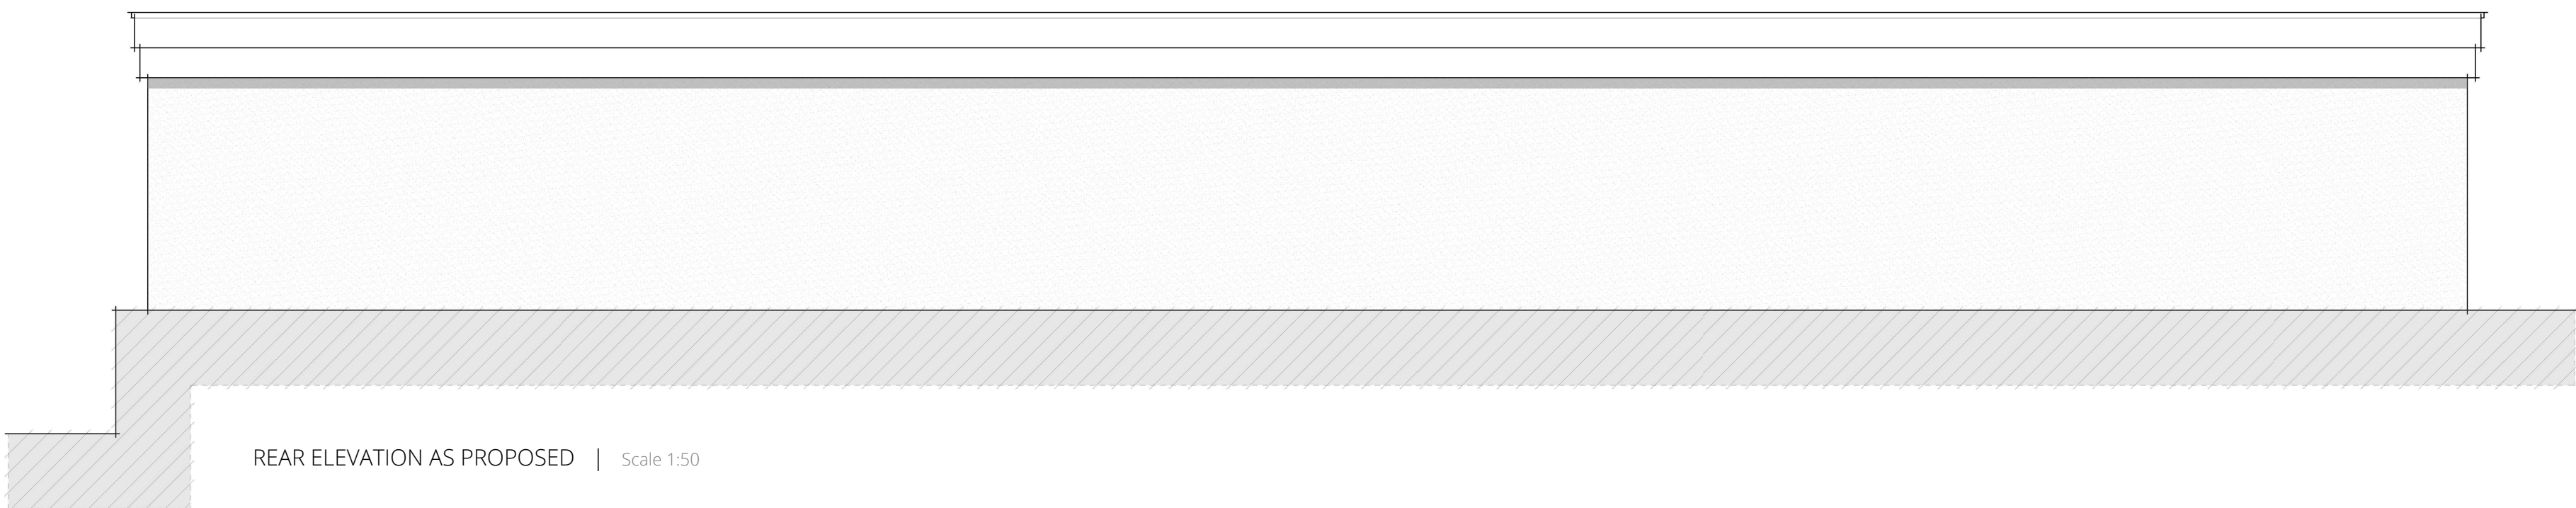

REAR ELEVATION AS PROPOSED | Scale 1:50



PROPOSED
 1 Hafren Way
 Stourport-on-Severn
 DY13 8SJ
 Mr J Gray

Scale 1:50
 on A2
 Date March 2021

© This drawing and the design depicted in it are the copyright of the designer and may not be reproduced except by written permission.
 Ordnance Survey © Crown Copyright 2021
 All rights reserved. Licence number 100022432

**ENGINEERING and
 BUILDING DESIGN**

ENGINEERING and BUILDING DESIGN Ltd
 The Old Snuff Mill Warehouse
 Park Lane, Bewdley, Worcs.
 DY12 2EL
 01299 402020
 07528 579724
 www.engbuildingdesign.co.uk
 hello@engbuildingdesign.co.uk

21-3916/02