



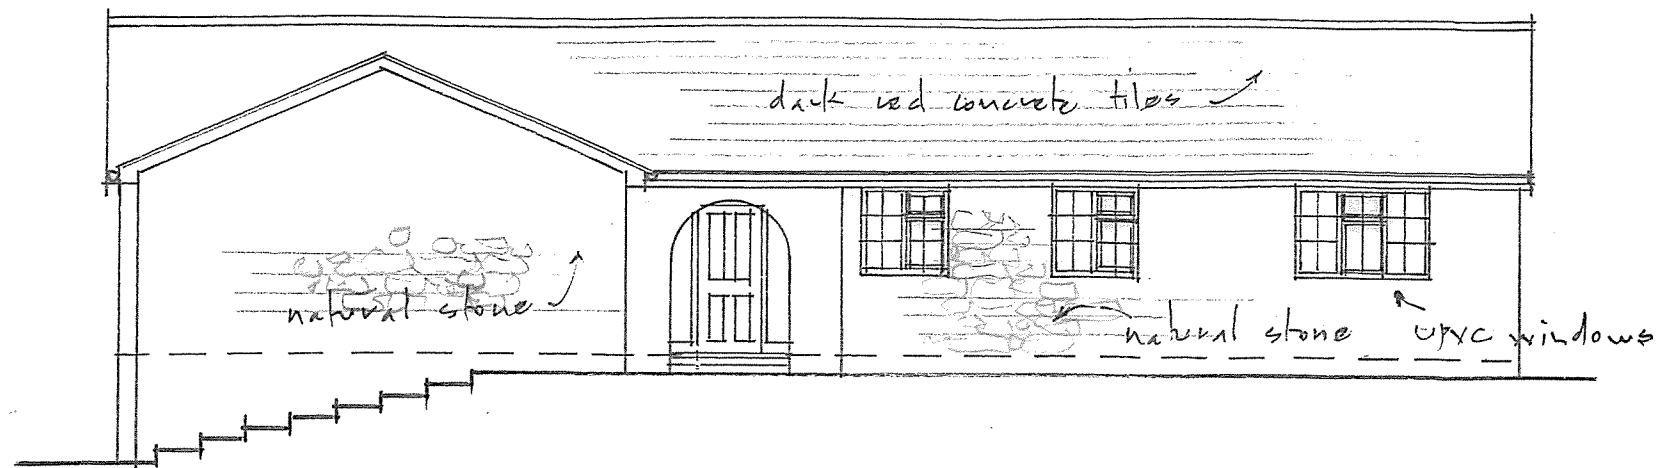

SOUTH EAST ELEVATION AS EXISTING 1/100

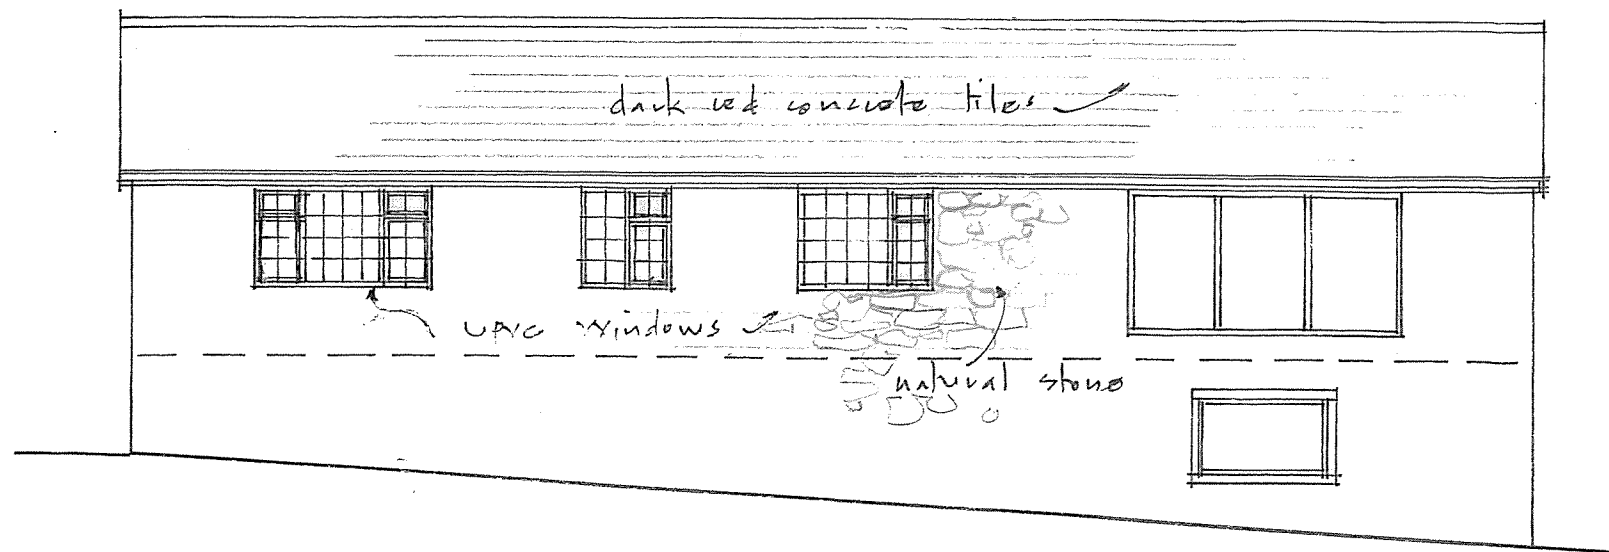

NORTH WEST ELEVATION AS EXISTING 1/100

nigel chandler architect

The Smithy Duddo berwick upon Tweed TD15 2PS
01890 820493 07765 251507 nigel_chandler@btinternet.com

Client: Oliver and Sue Nelson
Project: Alterations to The Ranch, Holywell Green
Drawing: Elevations as Existing
Scale: 1/100 at A3
Date: March 2021

Drawing number:

OSR/5