
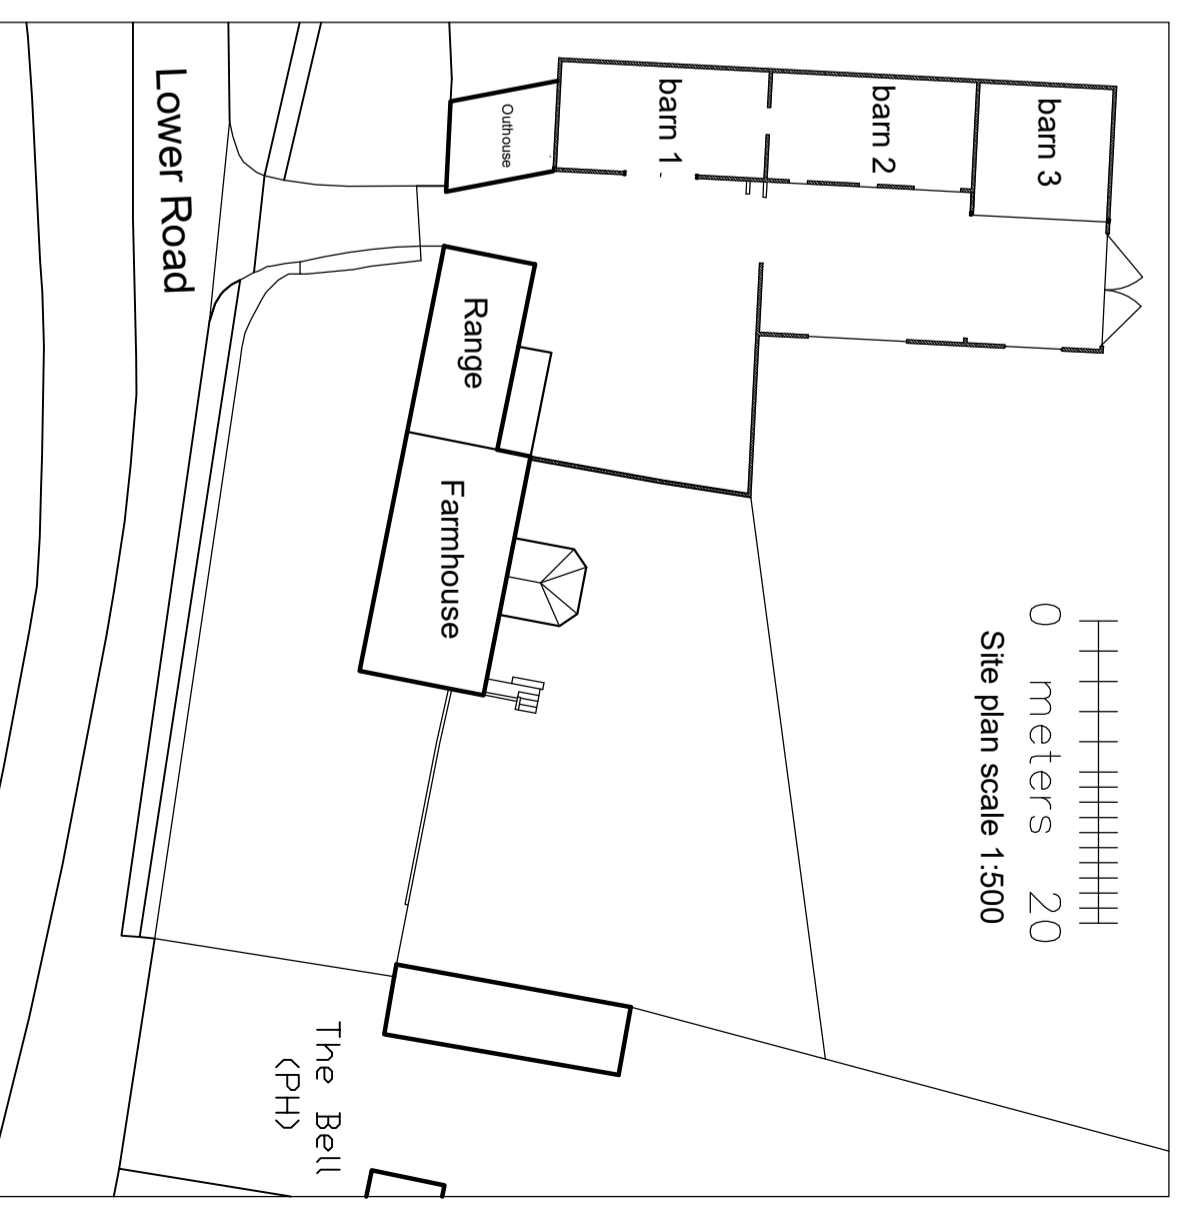


Location plan Scale - 1:1250

 

0 meters 20  
Site plan scale 1:500

**Red edge area extending to the highway 2020 sq.m**  
 Blue edge not part of the application site  
 in the ownership of the applicant

Date: 15/03/2021

Site address:

The Poplars, Lower Road, Hardwick, Bucks HP22 4DZ

Refurbishment works 2020 - 2021

**Drawing number: PFH.LP1250**

**CONDITION:**

The details and specification shall be installed and carried out in accordance with this drawing and completed before the occupation of the buildings and be permanently retained and maintained thereafter in perpetuity for the duration of the development.

**A3**