

01 Block Plan Proposed
SCALE 1:500 @ A3



STREETWISE LICENCE N. 100047474

01 Location Plan Proposed
SCALE 1:1250 @ A3



01 Location Plan Existing
SCALE 1:1250 @ A3

Planning application

CLIENT
Mrs. Olivia Glekin
Mr. Ben Glekin

PROJECT
Roof and garage alterations

PROJECT NO.
2012292

DATE
22/03/21
CHECKED BY
NK/PC
DRAWN BY
VP

**64 The Reddings
London NW7 4JR**

PA_001

Planning application

CLIENT
Mrs. Olivia Glekin
Mr. Ben Glekin


PROJECT
Roof and garage alterations

PROJECT NO.
2012292


DATE
22/03/21
CHECKED BY
NK/PC
DRAWN BY
VP

64 The Reddings
London NW7 4JR


PA_002

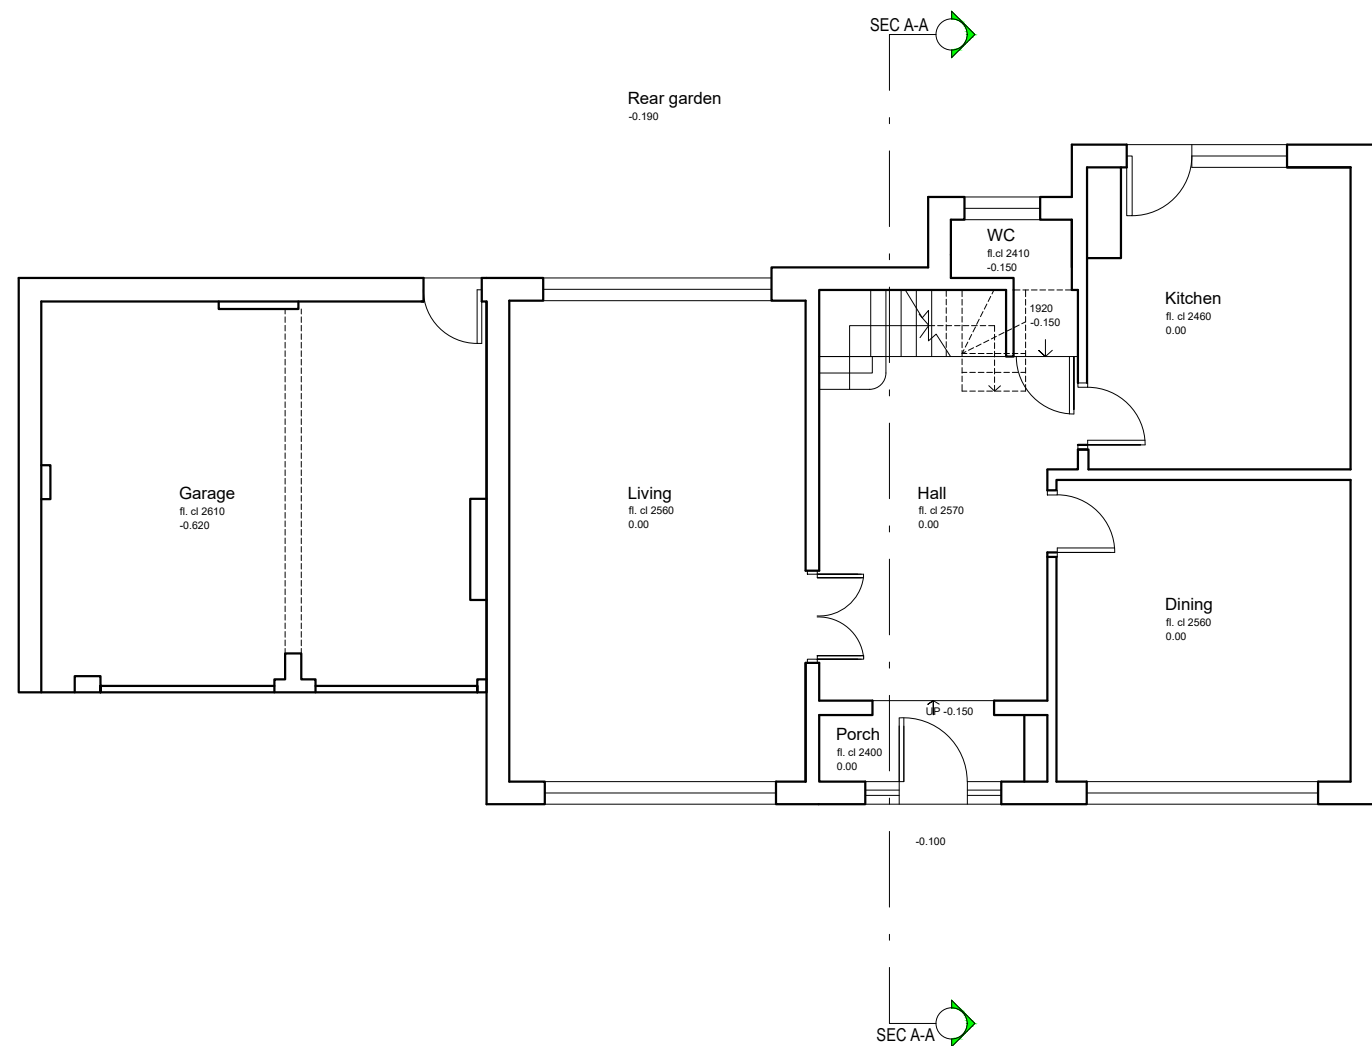

01 Ground Floor Plan - Existing
SCALE 1:100 @ A3

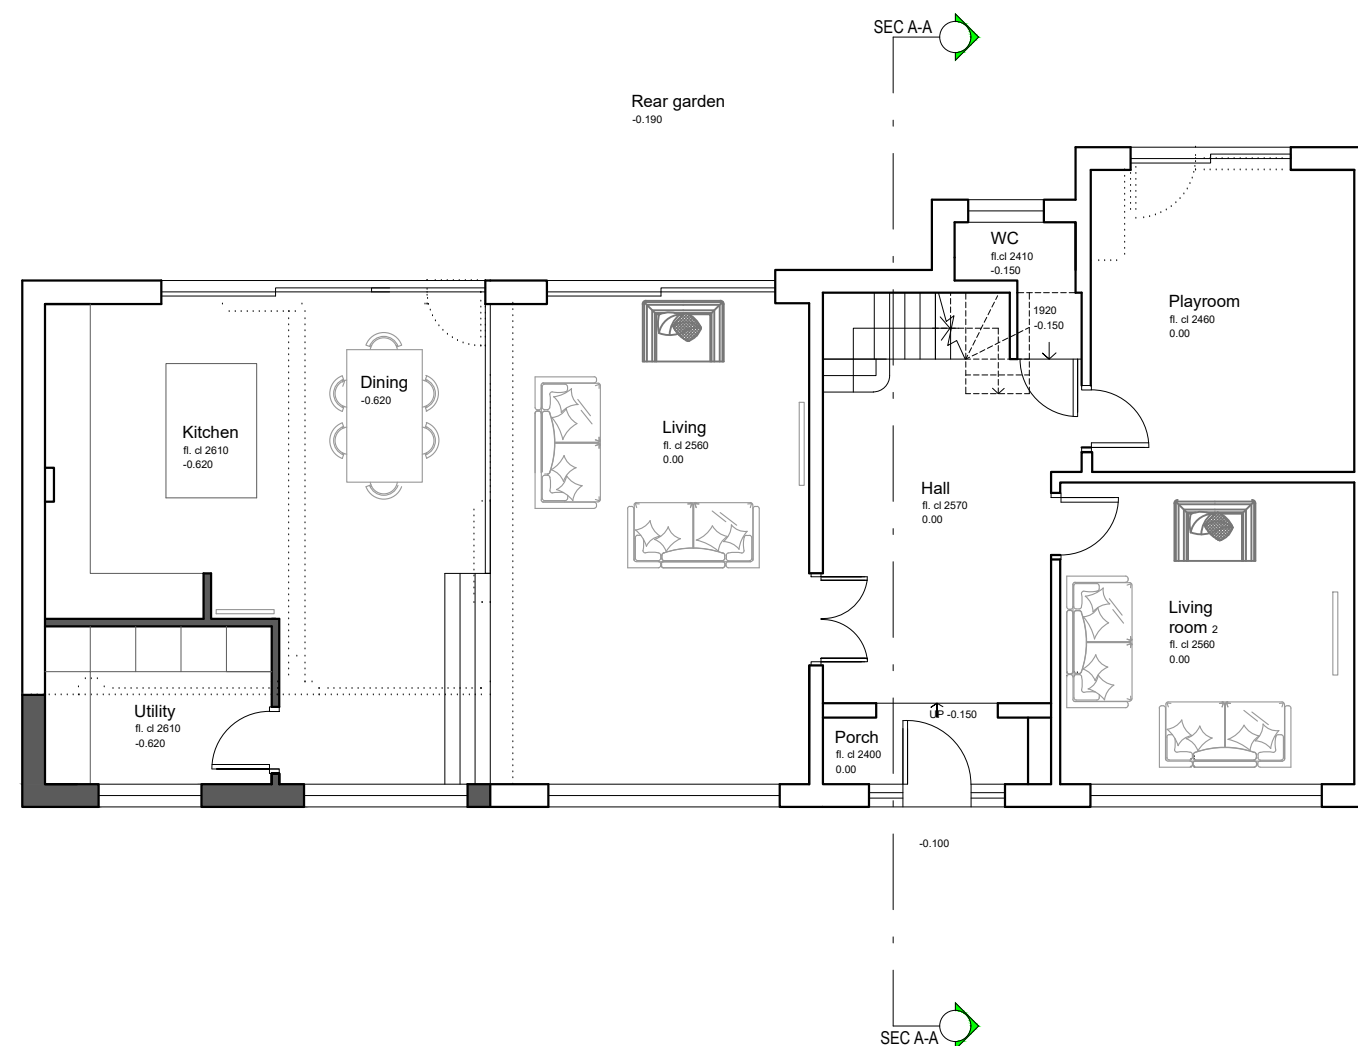

02 Ground Floor Plan - Proposed
SCALE 1:100 @ A3

 

(C) the copyright of this drawing is vested with Domus APM and must not be copied or reproduced without written consent.

Planning application

CLIENT
Mrs. Olivia Glekin
Mr. Ben Glekin

PROJECT
Roof and garage alterations

PROJECT NO.
2012292


DATE
22/03/21

CHECKED BY
NK/PC


DRAWN BY
VP

**64 The Reddings
London NW7 4JR**


PA_003

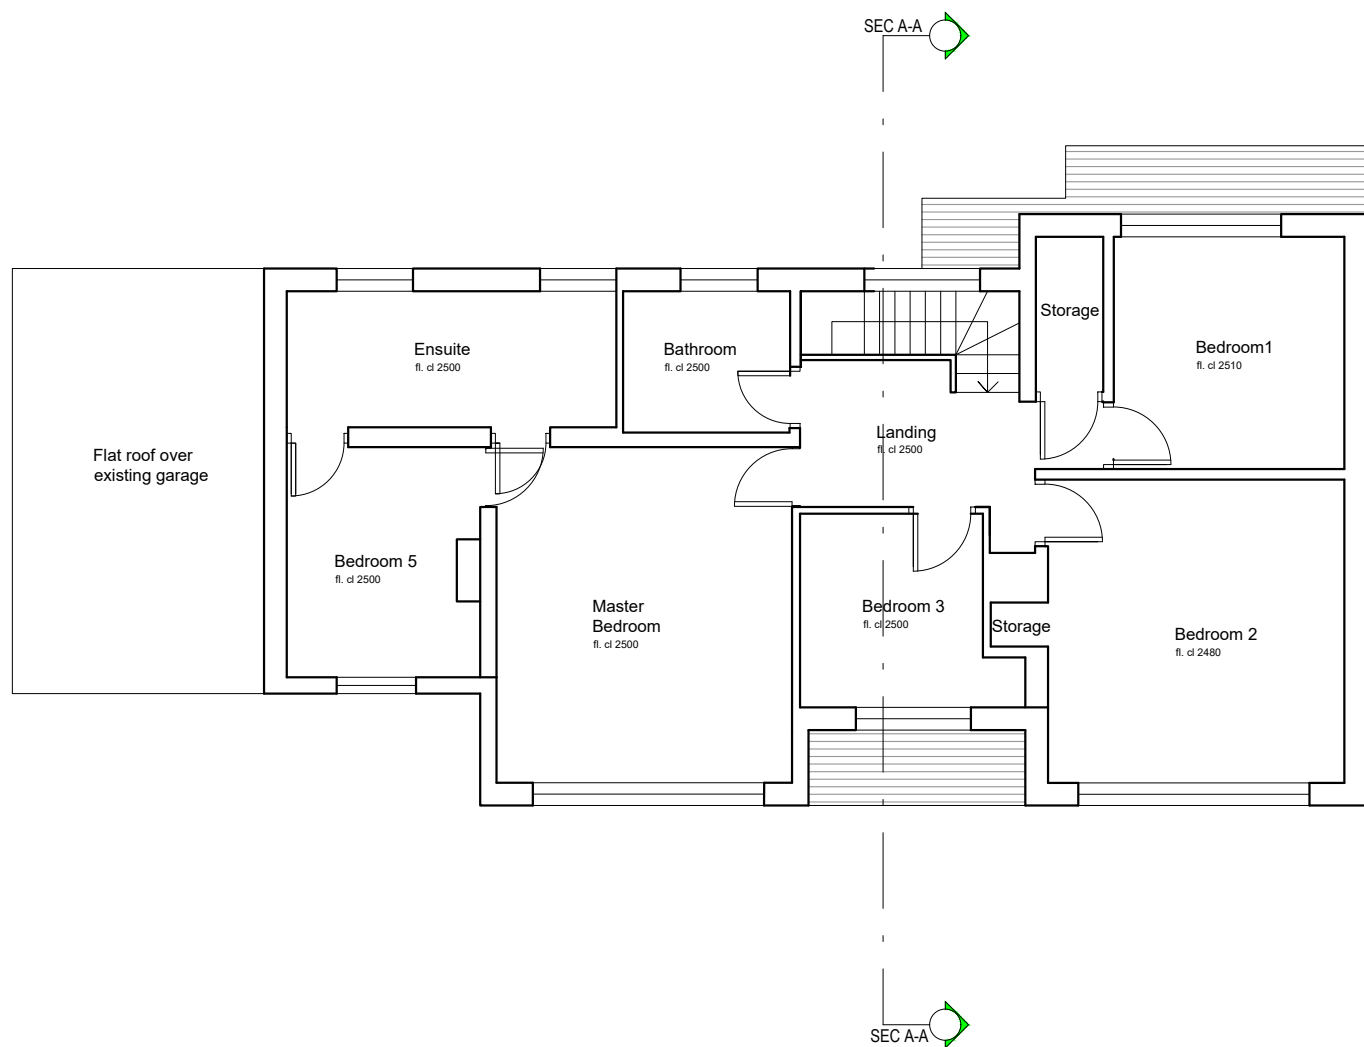

01 First Floor Plan - Existing
SCALE 1:100 @ A3

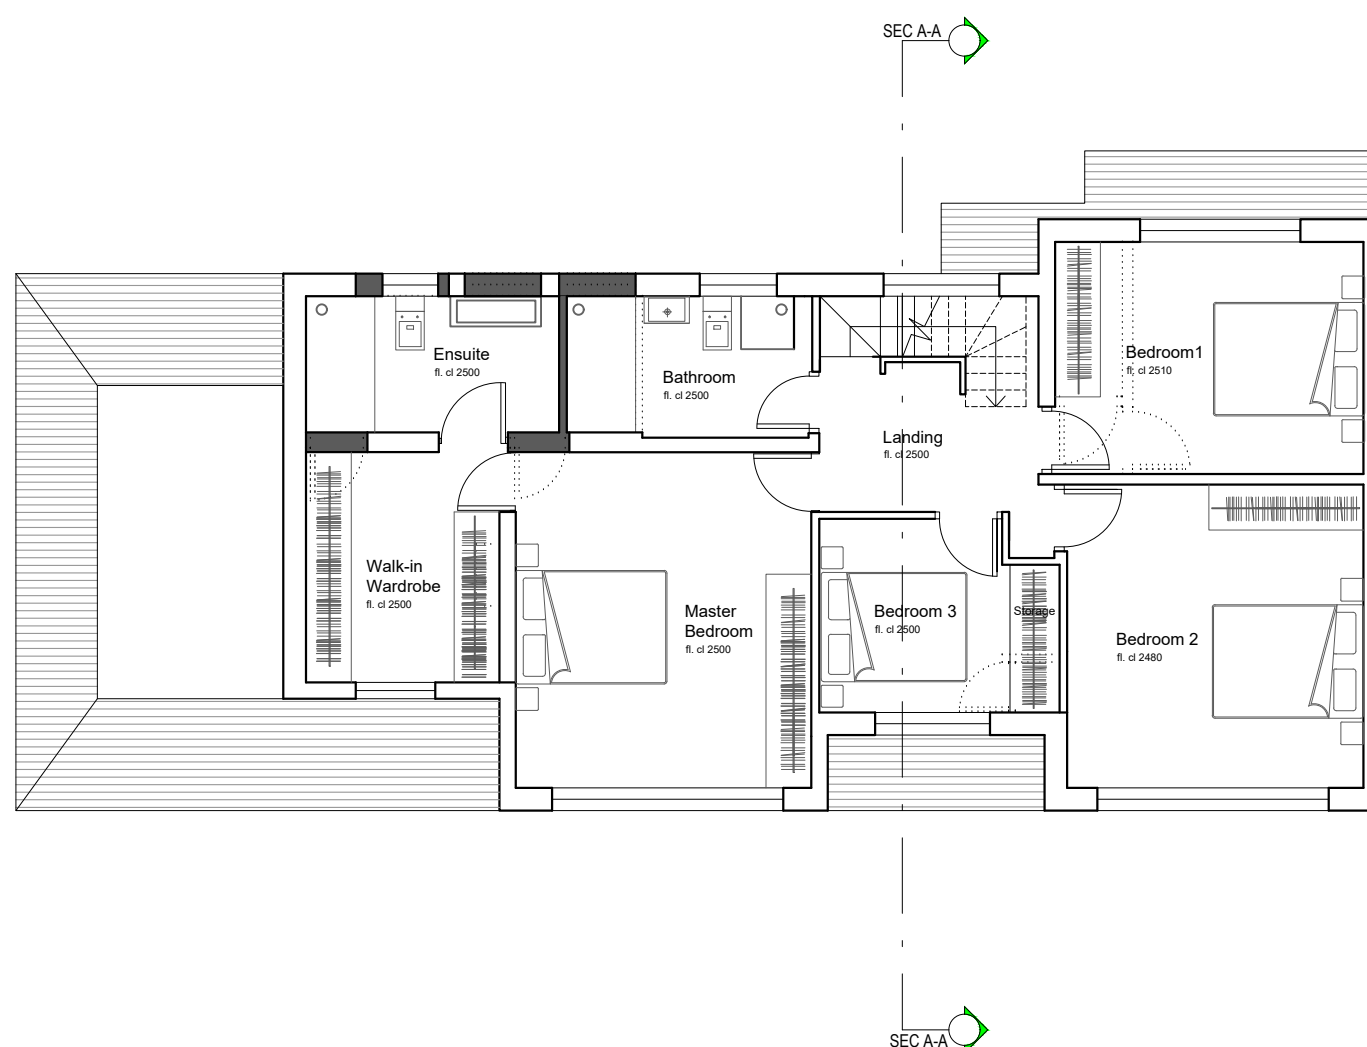

02 First Floor Plan - Proposed
SCALE 1:100 @ A3

 

(C) the copyright of this drawing is vested with Domus APM and must not be copied or reproduced without written consent.

Planning application

CLIENT
Mrs. Olivia Glekin
Mr. Ben Glekin

PROJECT
Roof and garage alterations

PROJECT NO.
2012292

DATE
22/03/21

CHECKED BY
NK/PC

DRAWN BY
VP

**64 The Reddings
London NW7 4JR**


PA_004

SEC A-A

SEC A-A


SEC A-A

SEC A-A

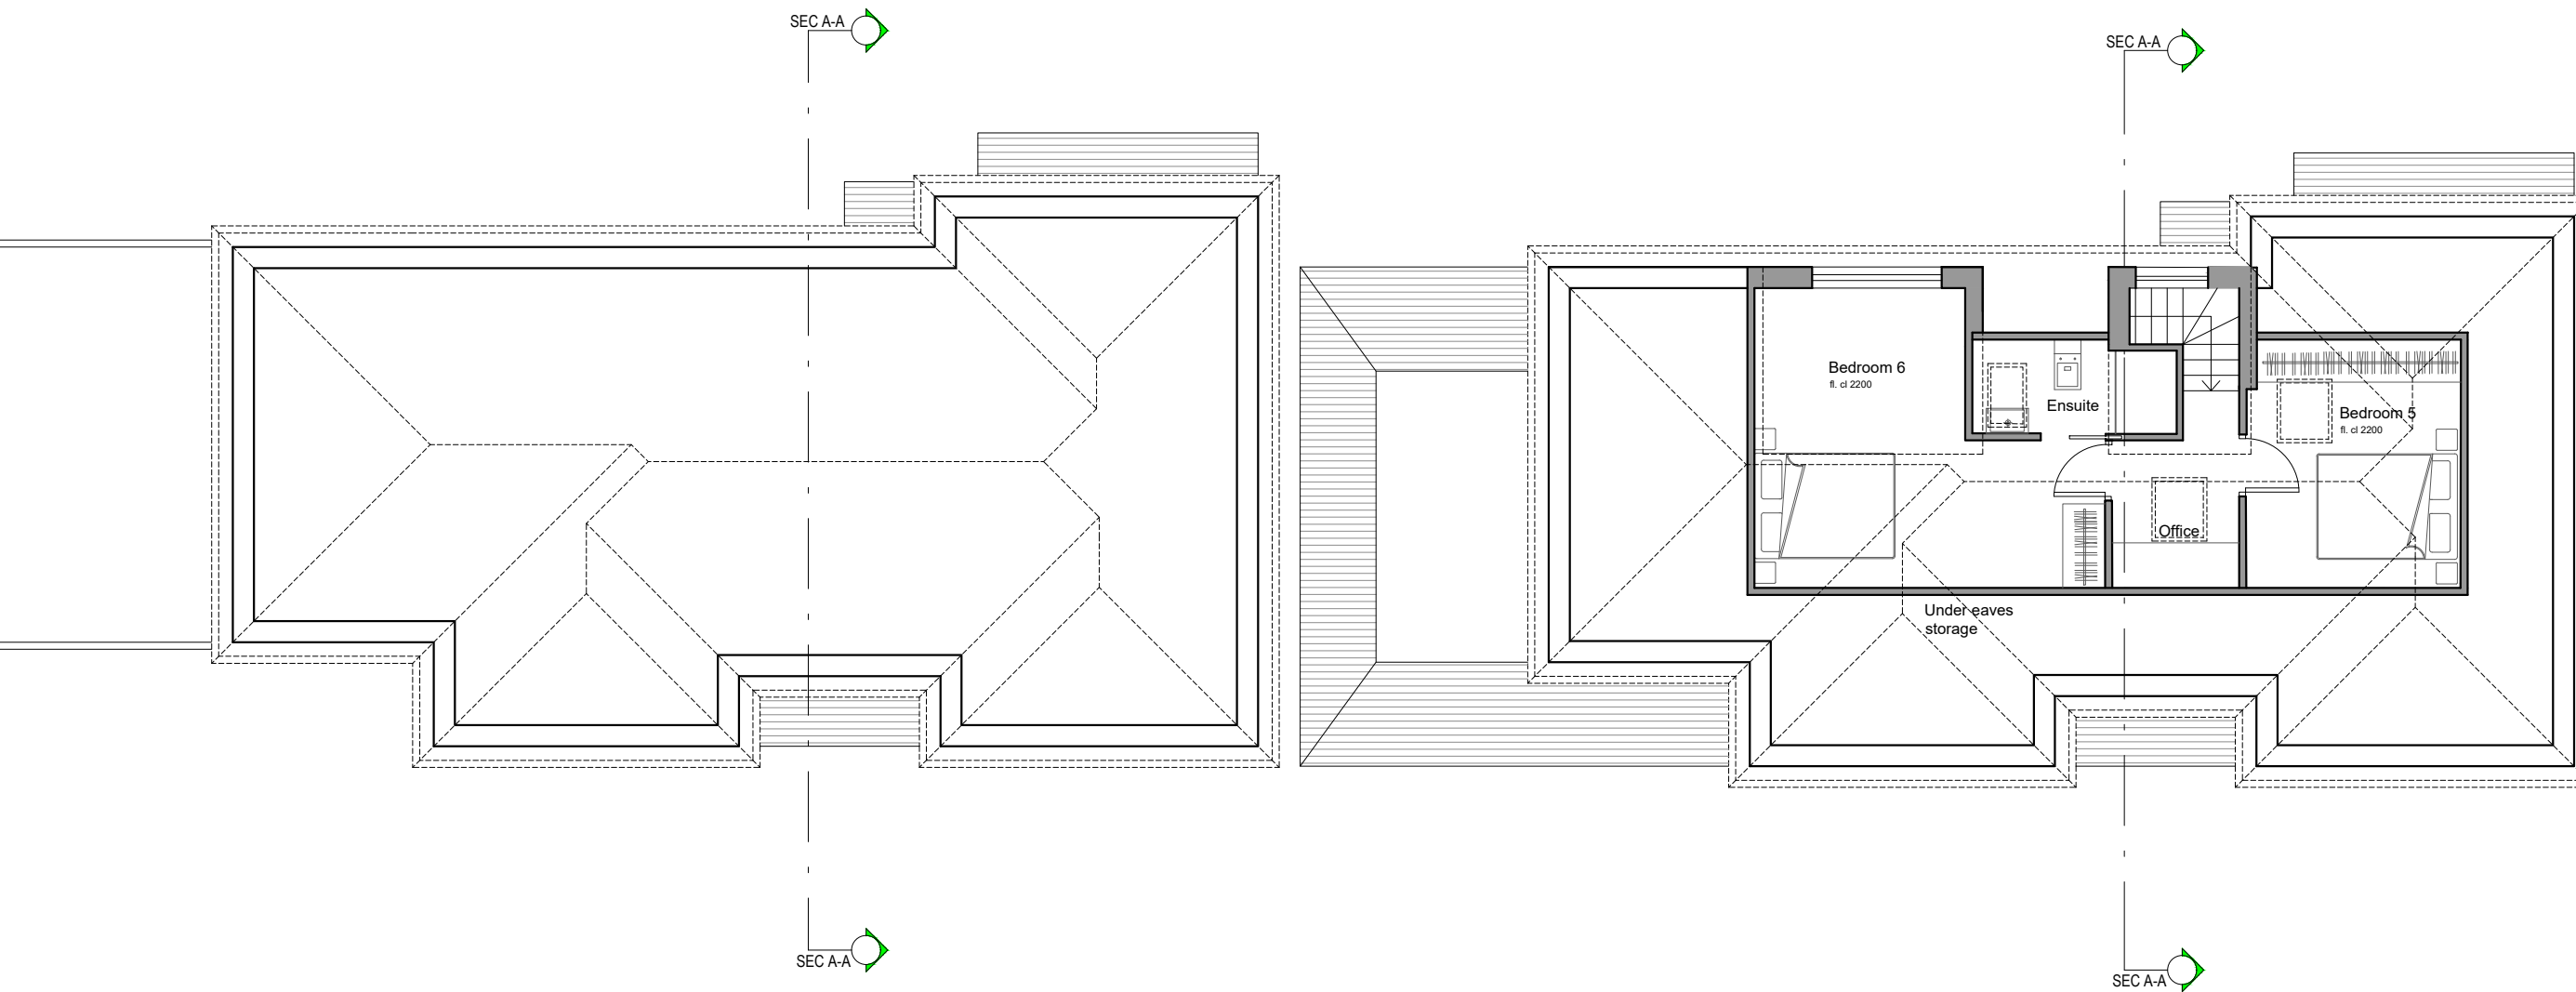

01 Loft Plan - Existing
SCALE 1:100 @ A3

02 Loft Plan - Proposed
SCALE 1:100 @ A3

 

(C) the copyright of this drawing is vested with Domus APM and must not be copied or reproduced without written consent.

Planning application

CLIENT
Mrs. Olivia Glekin
Mr. Ben Glekin

PROJECT
Roof and garage alterations

PROJECT NO.
2012292


DATE
22/03/21

CHECKED BY
NK/PC


DRAWN BY
VP

**64 The Reddings
London NW7 4JR**

PA_005

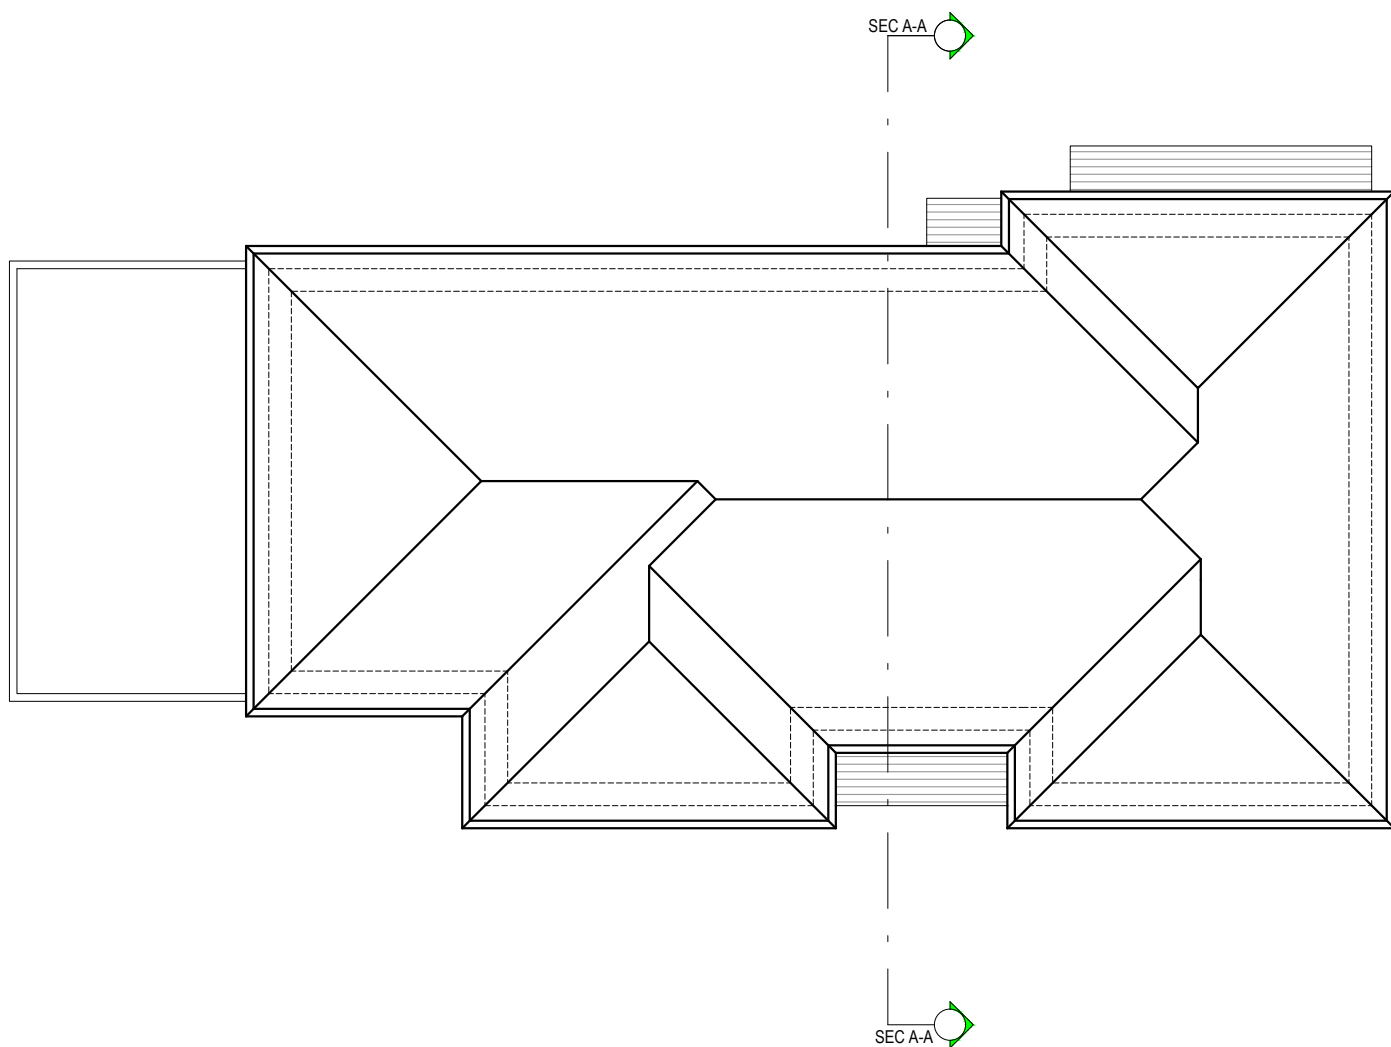

01 Roof Plan - Existing
SCALE 1:100 @ A3

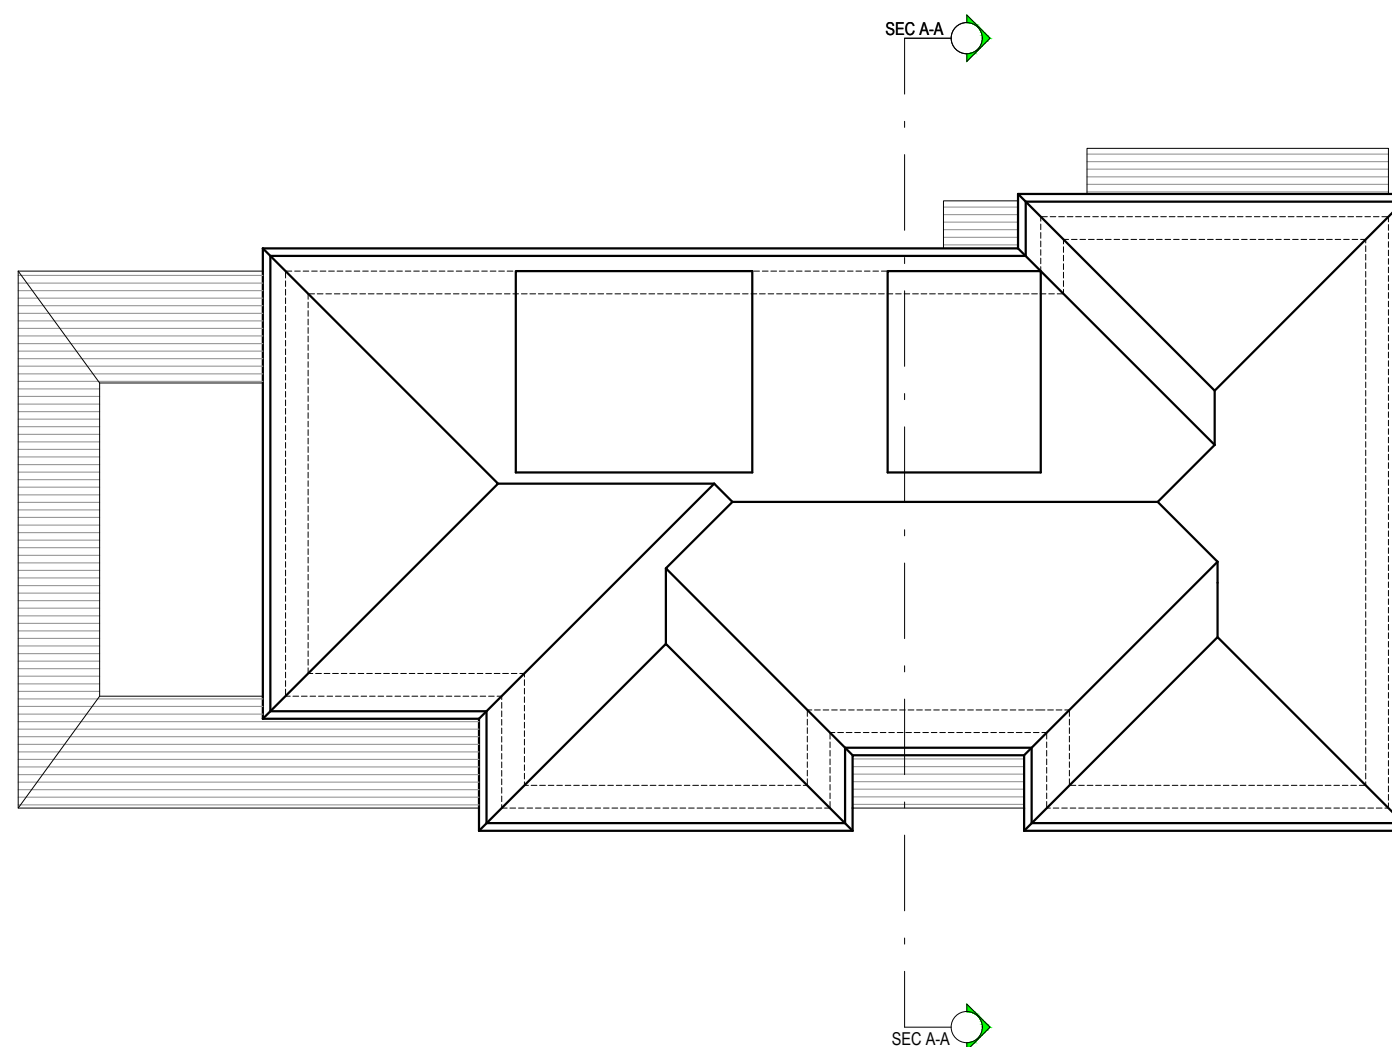

02 Roof Plan - Proposed
SCALE 1:100 @ A3




(C) the copyright of this drawing is vested with Domus APM and must not be copied or reproduced without written consent.



01 Front Elevation - Existing
SCALE 1:100 @ A3



02 Front Elevation - Proposed
SCALE 1:100 @ A3

 

(C) the copyright of this drawing is vested with Domus APM and must not be copied or reproduced without written consent.

Planning application

CLIENT
Mrs. Olivia Glekin
Mr. Ben Glekin

PROJECT
Roof and garage alterations

PROJECT NO.
2012292

DATE
22/03/21
CHECKED BY
NK/PC
DRAWN BY
VP

64 The Reddings
London NW7 4JR

PA_006

Planning
application

CLIENT
Mrs. Olivia Glekin
Mr. Ben Glekin

PROJECT
Roof and garage
alterations

PROJECT NO.
2012292

DATE
22/03/21
CHECKED BY
NK/PC
DRAWN BY
VP

64 The Reddings
London NW7 4JR


PA_007




01 Rear Elevation - Existing
SCALE 1:100 @ A3




02 Rear Elevation - Proposed
SCALE 1:100 @ A3

 


(C) the copyright of this drawing is vested with Domus APM
and must not be copied or reproduced without written consent.

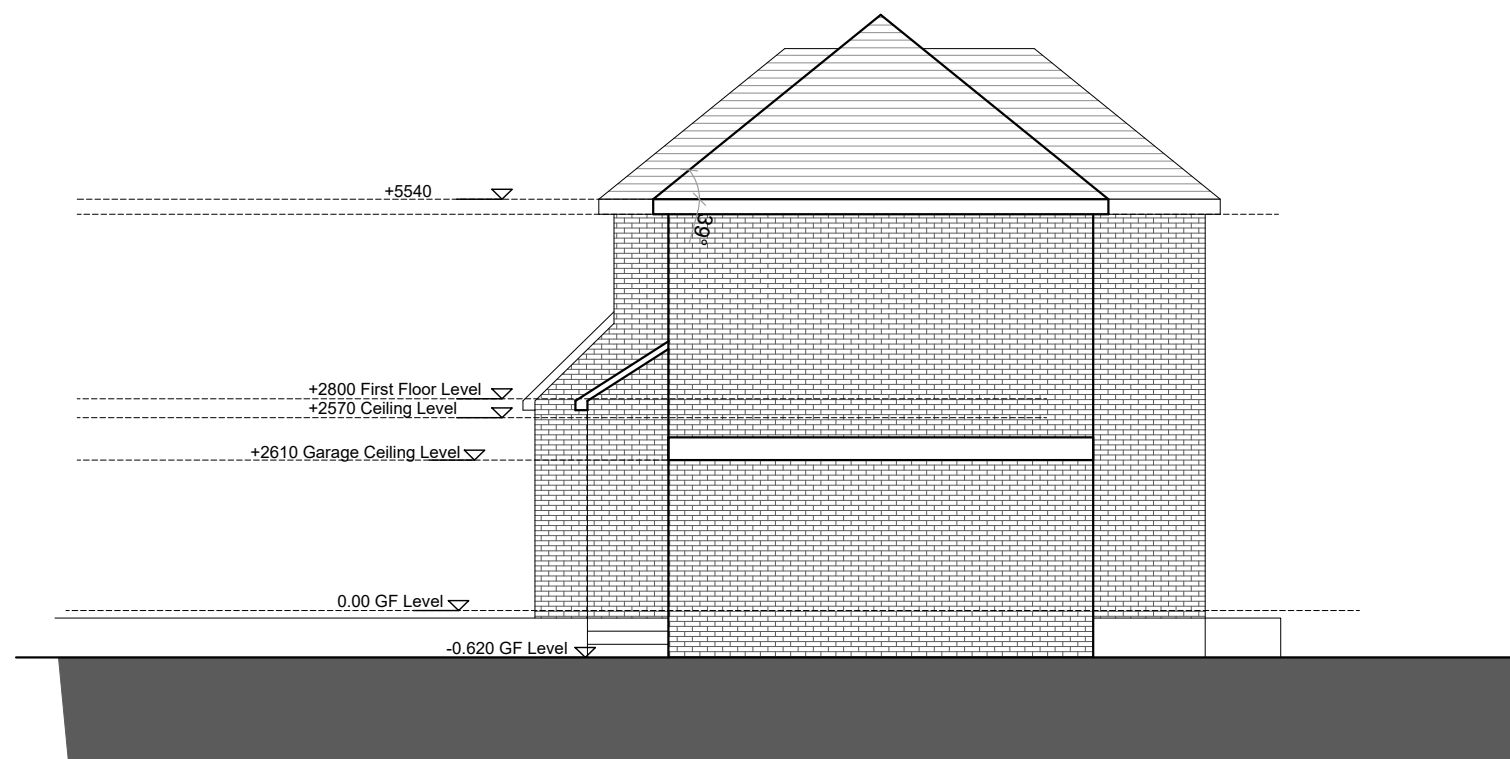

01 Side Elevation - Existing
SCALE 1:100 @ A3

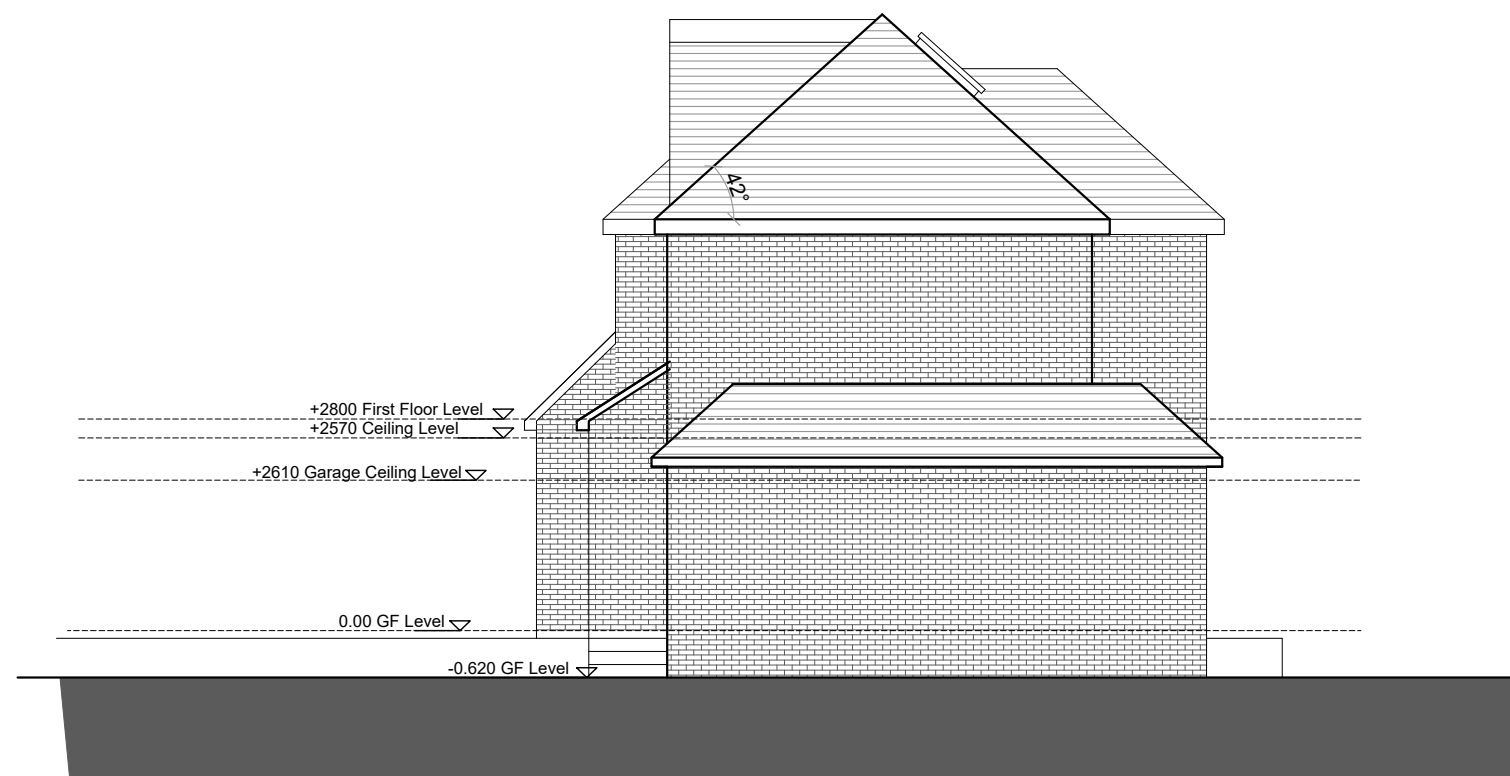

02 Side Elevation - Proposed
SCALE 1:100 @ A3

 

(C) the copyright of this drawing is vested with Domus APM and must not be copied or reproduced without written consent.

Planning application


CLIENT
Mrs. Olivia Glekin
Mr. Ben Glekin

PROJECT
Roof and garage alterations
PROJECT NO.
2012292


DATE
22/03/21
CHECKED BY
NK/PC
DRAWN BY
VP

64 The Reddings
London NW7 4JR


PA_008

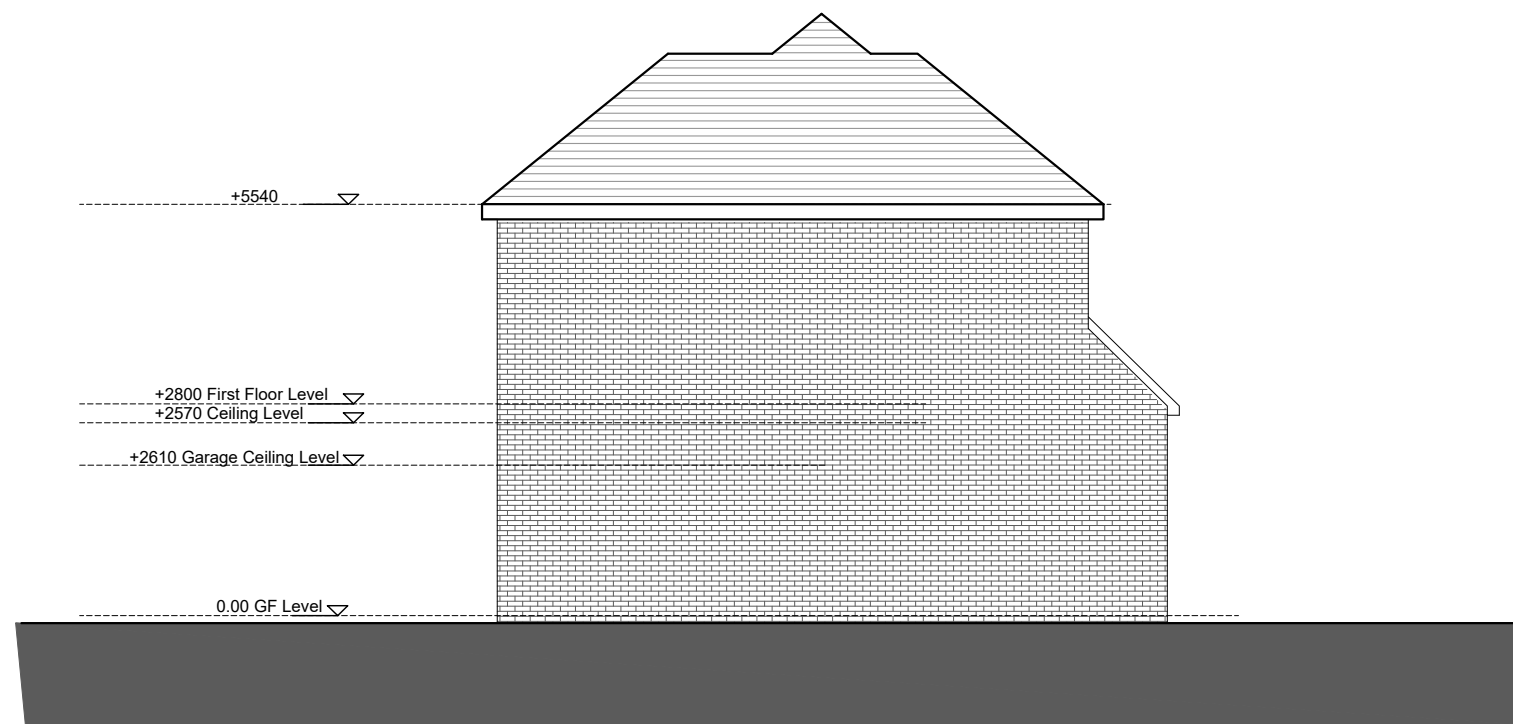

01 Side Elevation - Existing
SCALE 1:100 @ A3

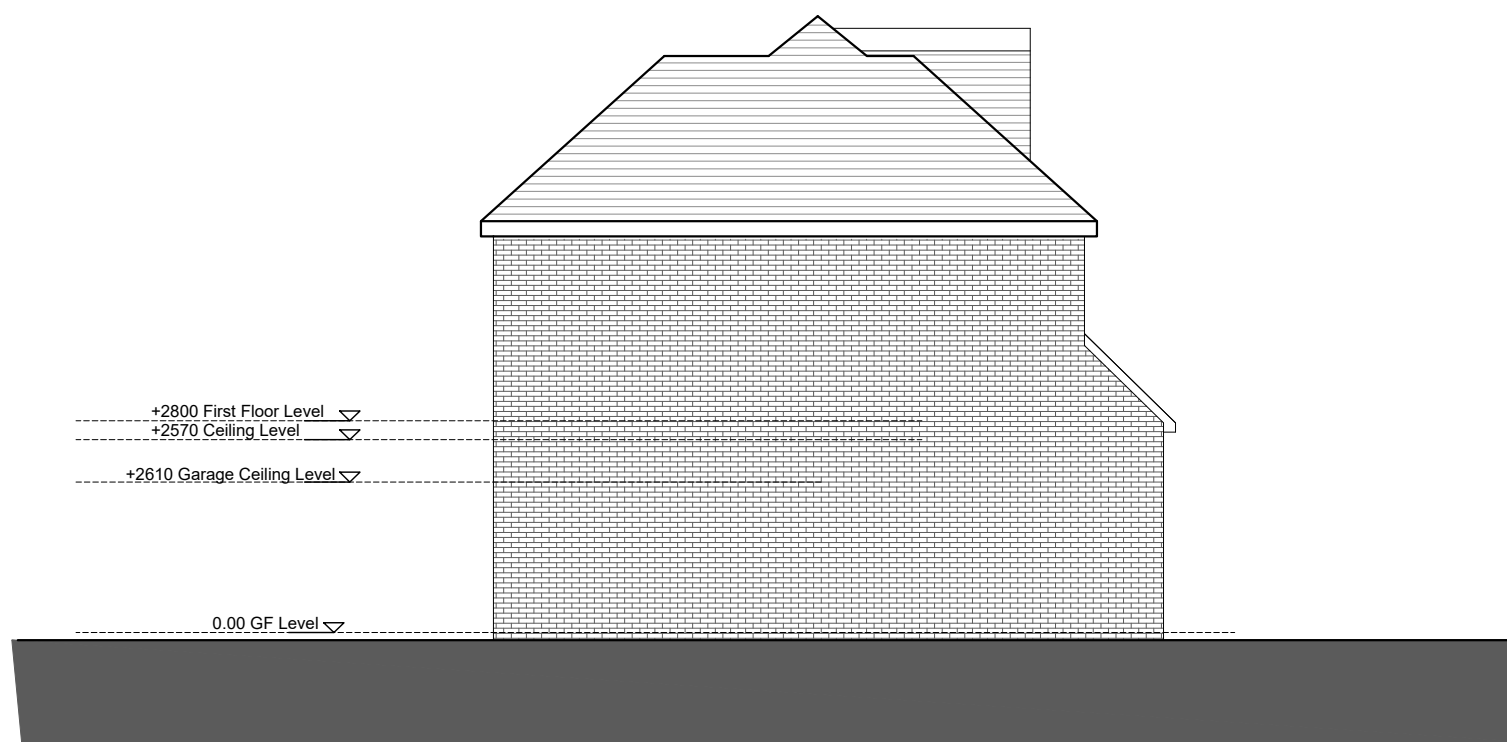

02 Side Elevation - Proposed
SCALE 1:100 @ A3

 

(C) the copyright of this drawing is vested with Domus APM and must not be copied or reproduced without written consent.

Planning application


CLIENT
Mrs. Olivia Glekin
Mr. Ben Glekin

PROJECT
Roof and garage alterations
PROJECT NO.
2012292


DATE
22/03/21
CHECKED BY
NK/PC
DRAWN BY
VP

64 The Reddings
London NW7 4JR

PA_009

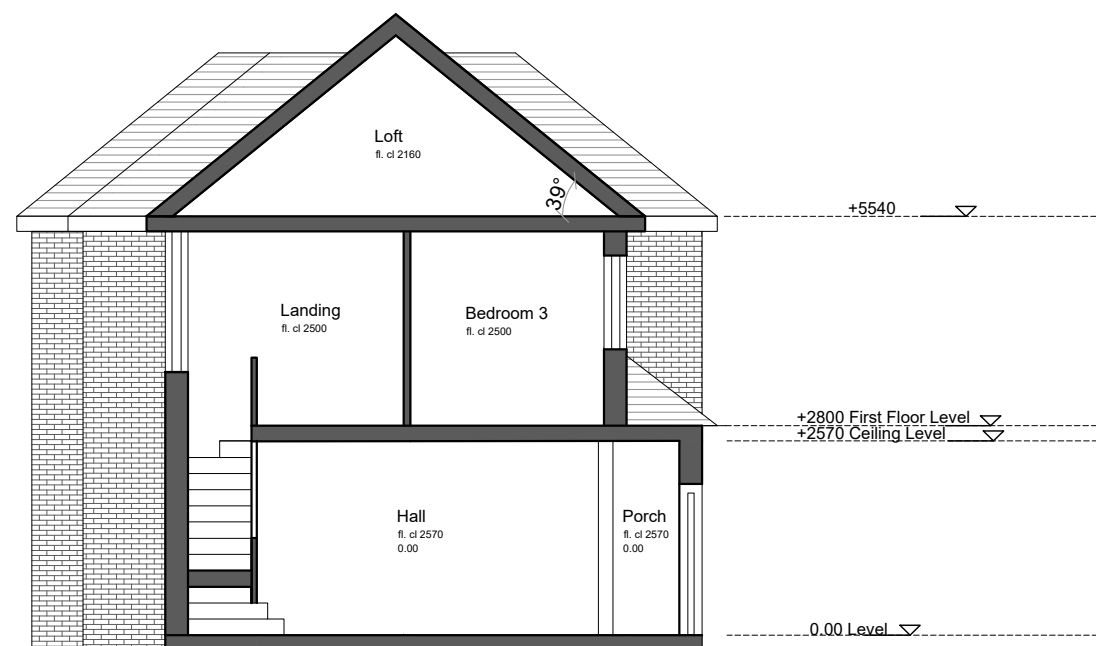

01 Section A-A - Existing
SCALE 1:100 @ A3

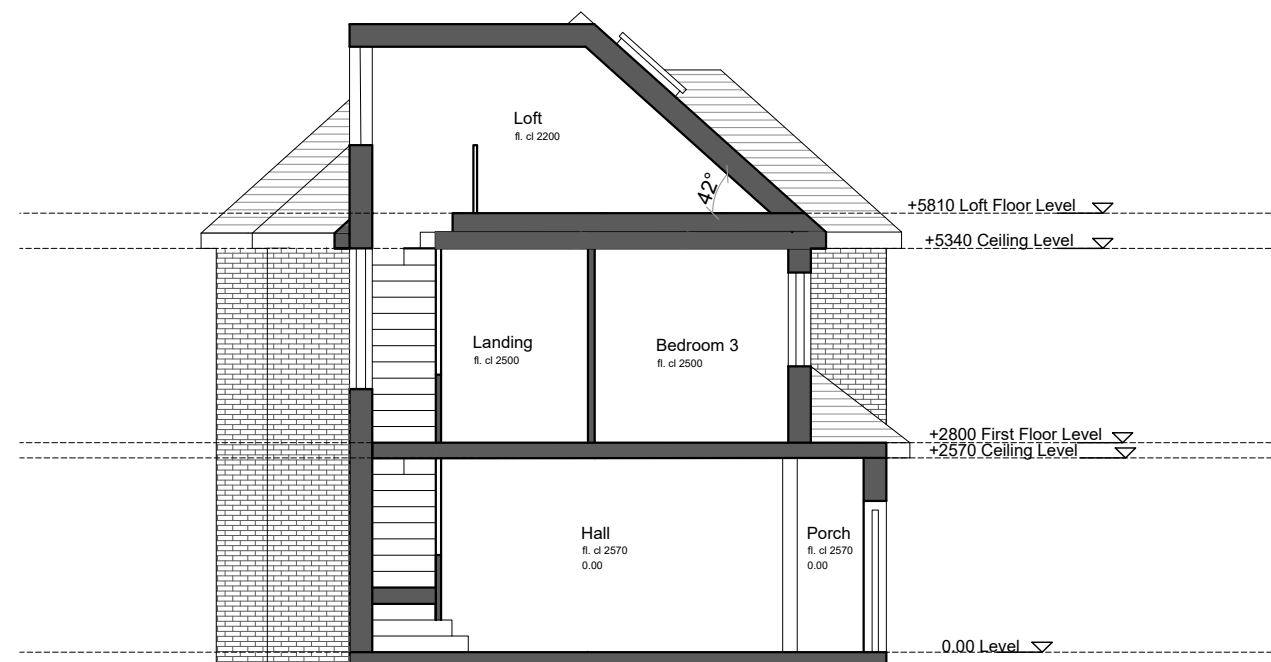

02 Section A-A - Proposed
SCALE 1:100 @ A3



(C) the copyright of this drawing is vested with Domus APM and must not be copied or reproduced without written consent.

Planning application

CLIENT
Mrs. Olivia Glekin
Mr. Ben Glekin

PROJECT
Roof and garage alterations

PROJECT NO.
2012292

DATE
22/03/21
CHECKED BY
NK/PC
DRAWN BY
VP

64 The Reddings
London NW7 4JR

PA_010