




Existing North Elevation

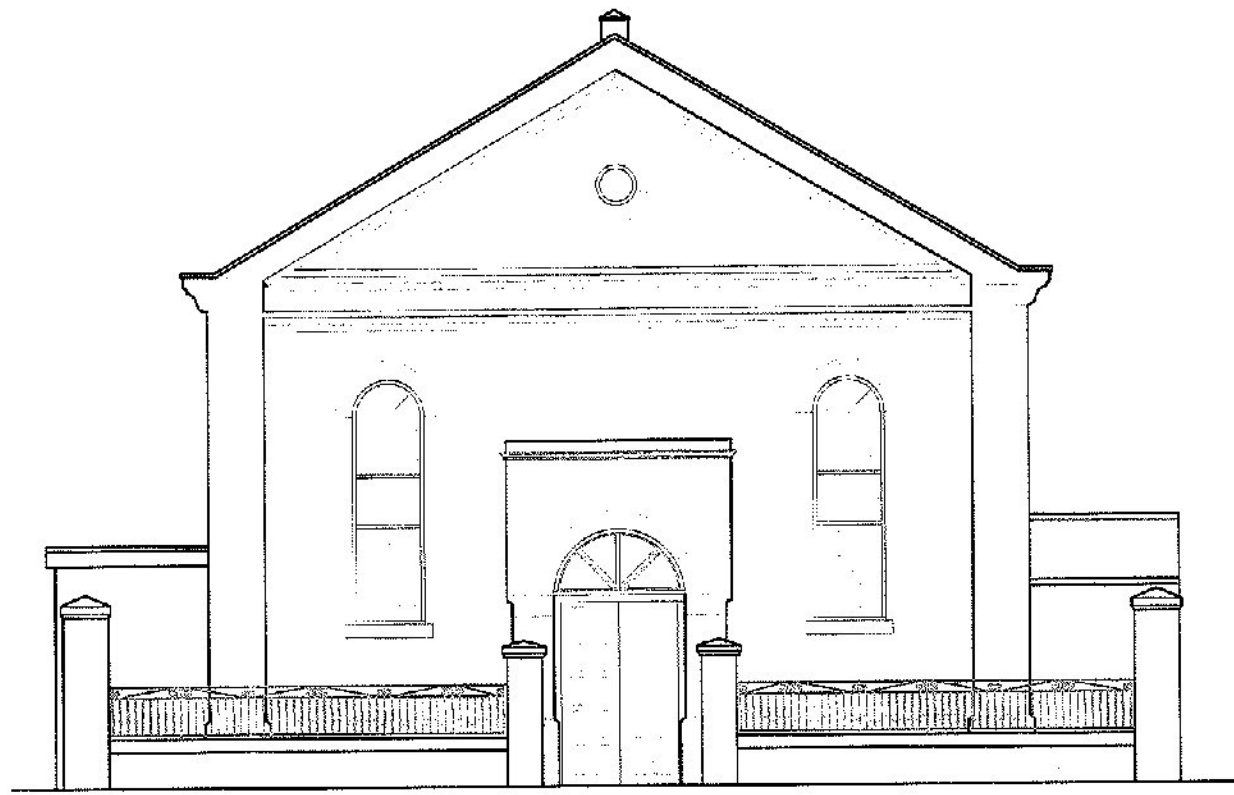


Existing West Elevation

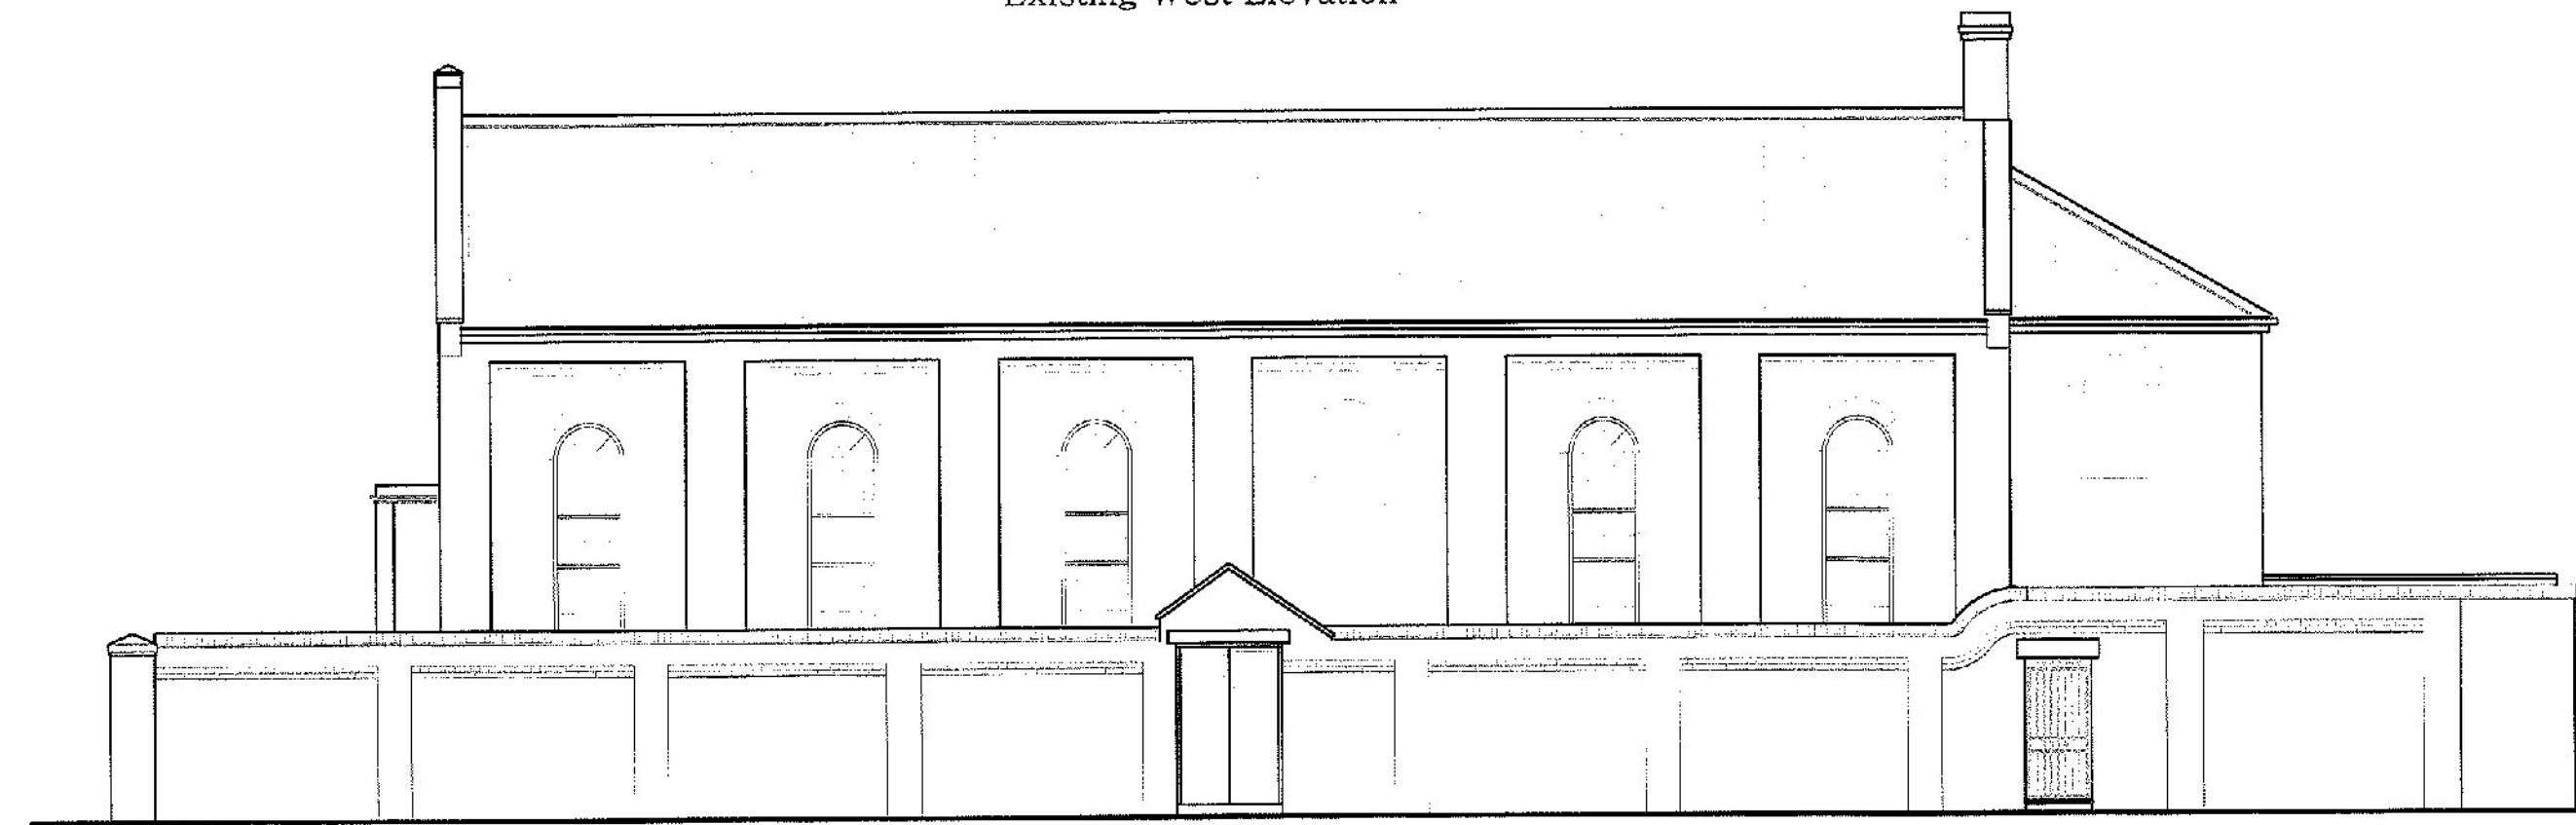


Existing South Elevation

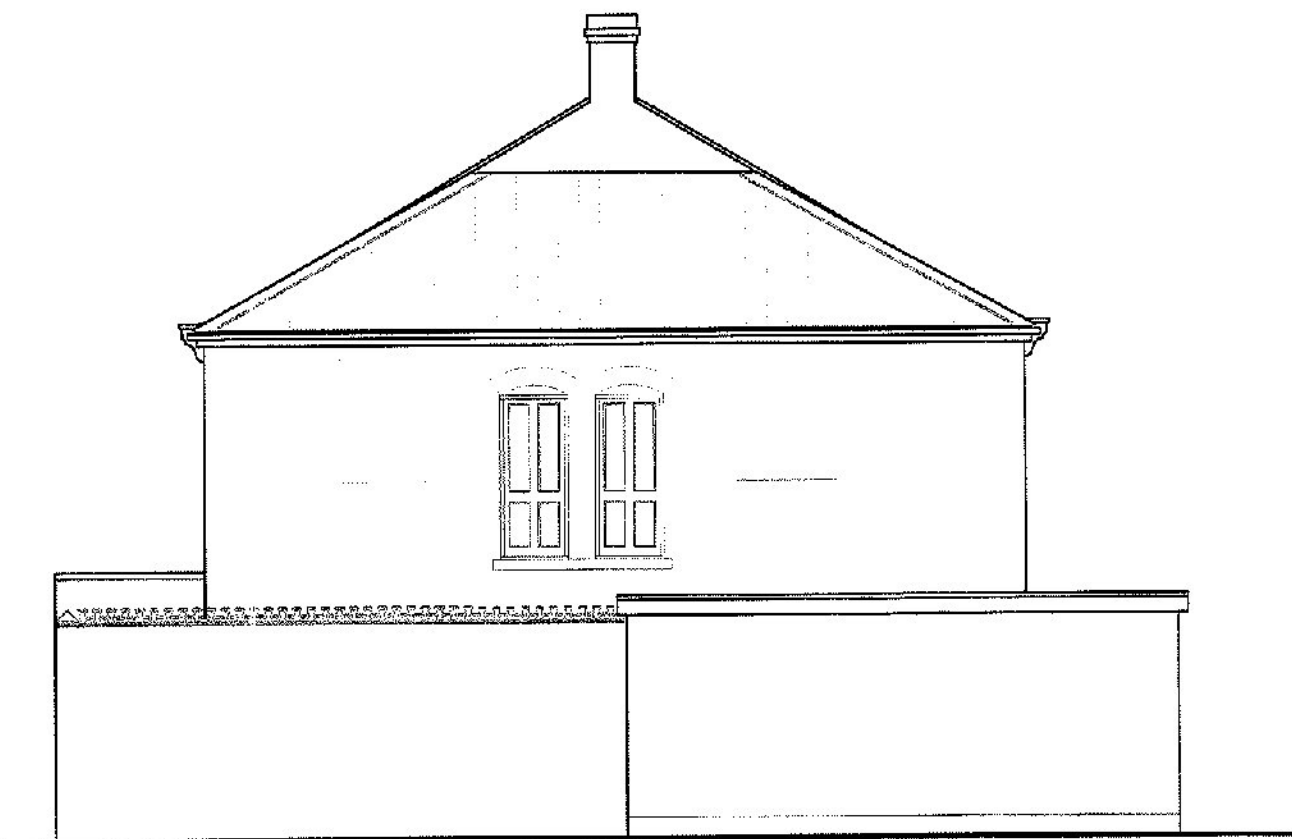


Existing East Elevation

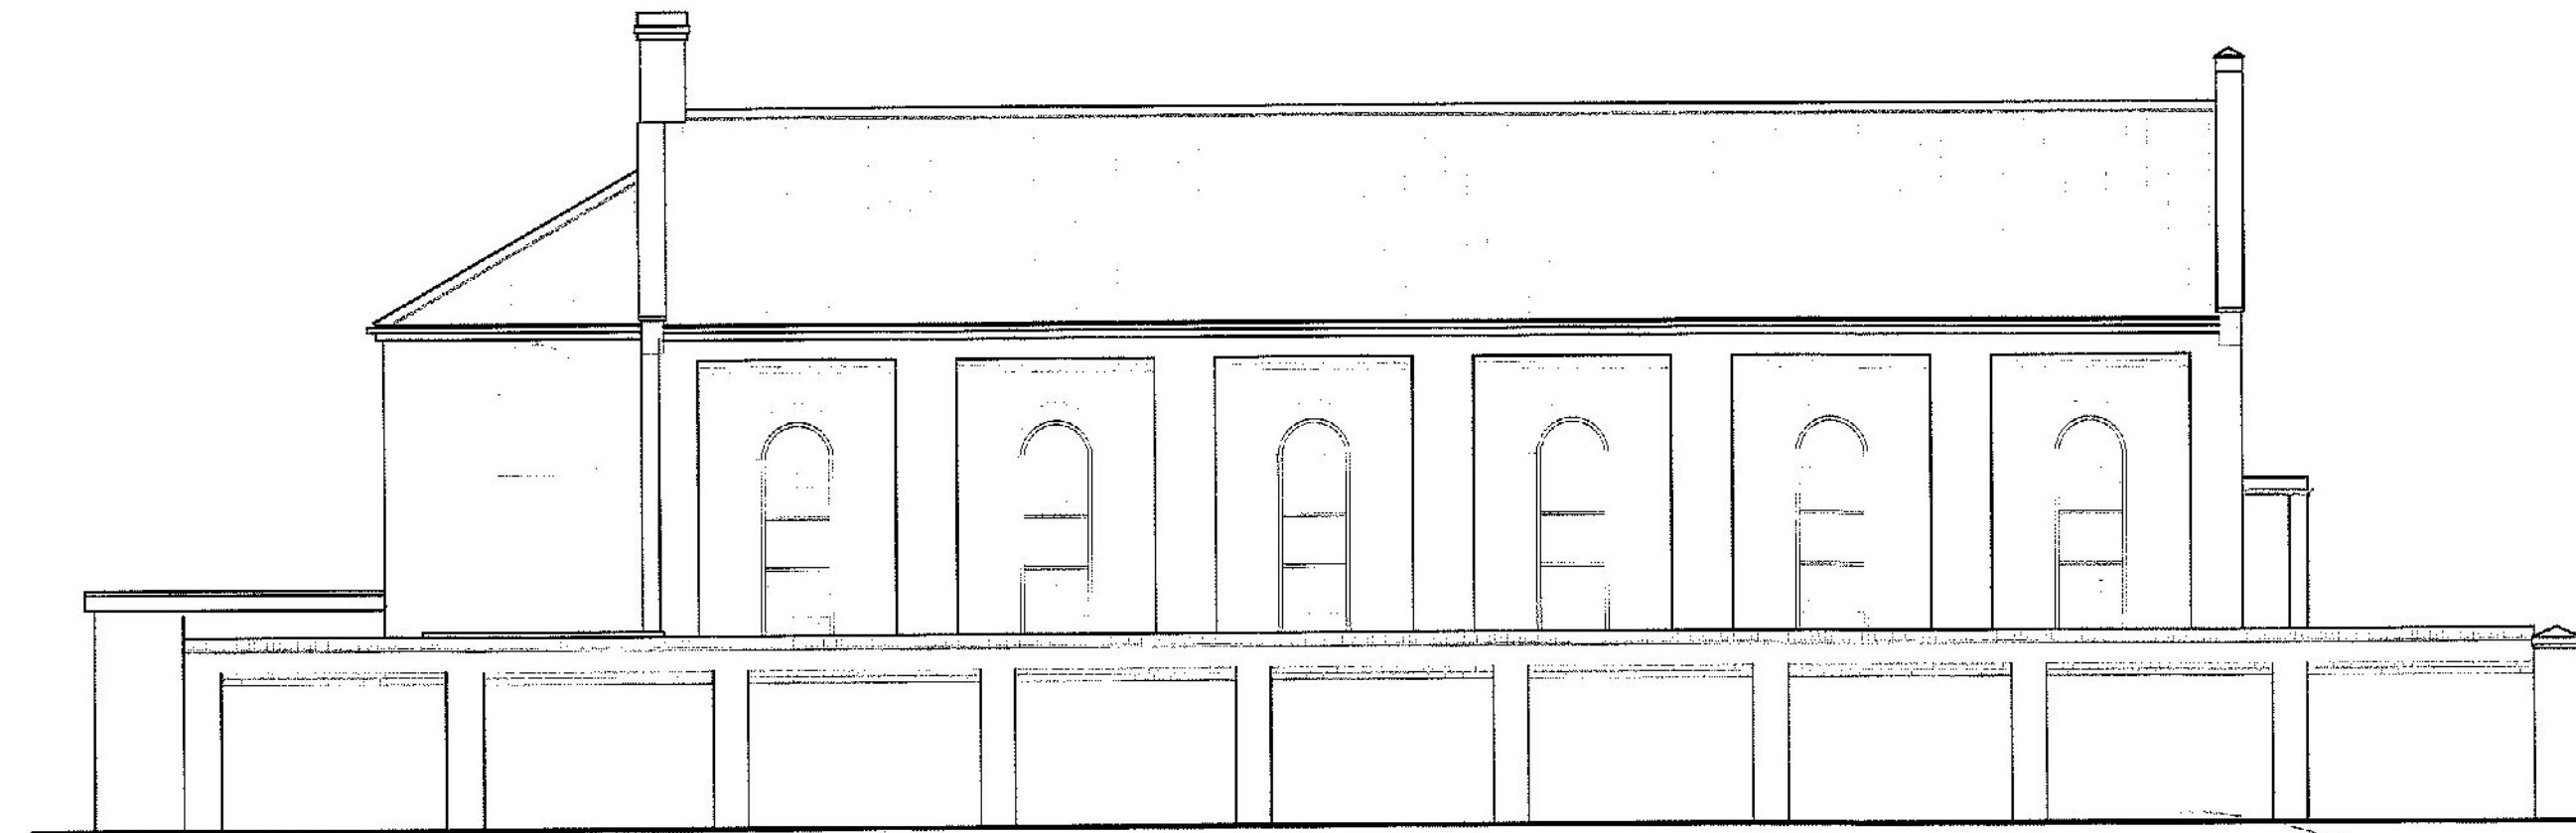


Proposed North Elevation

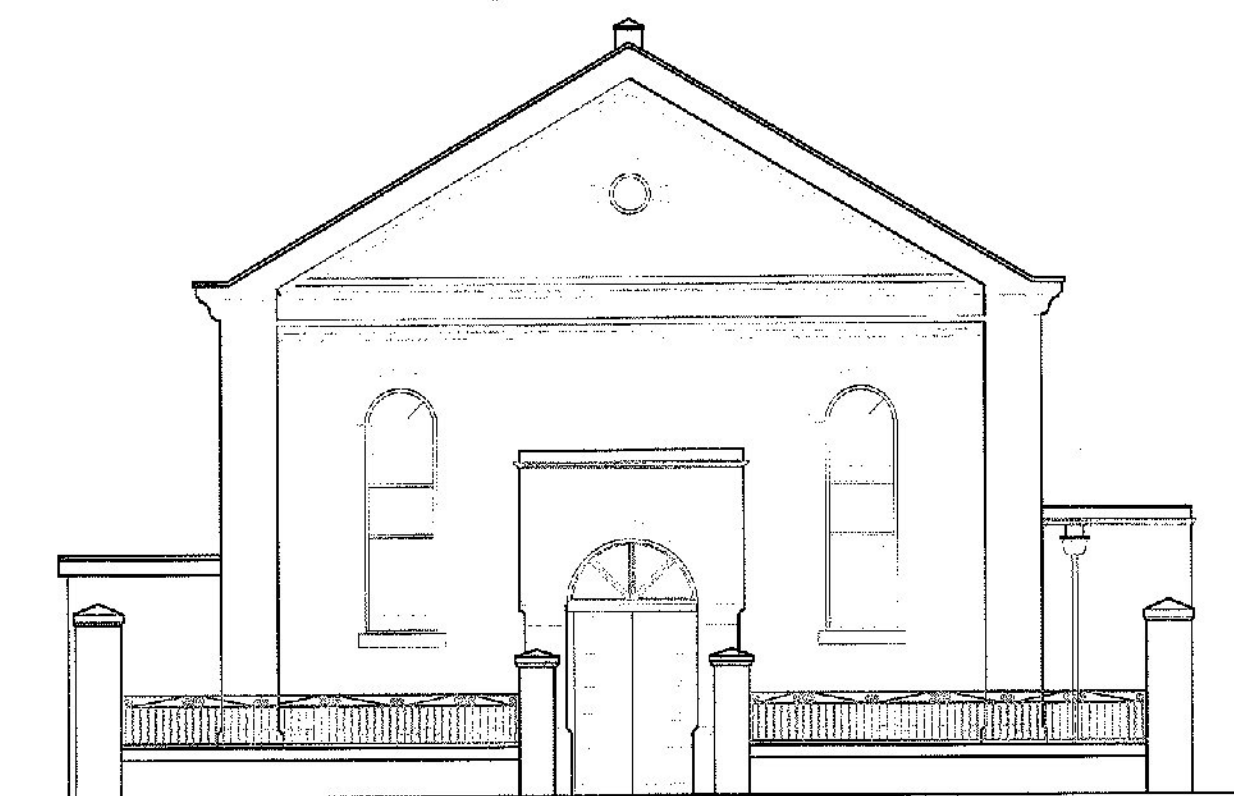


Proposed West Elevation

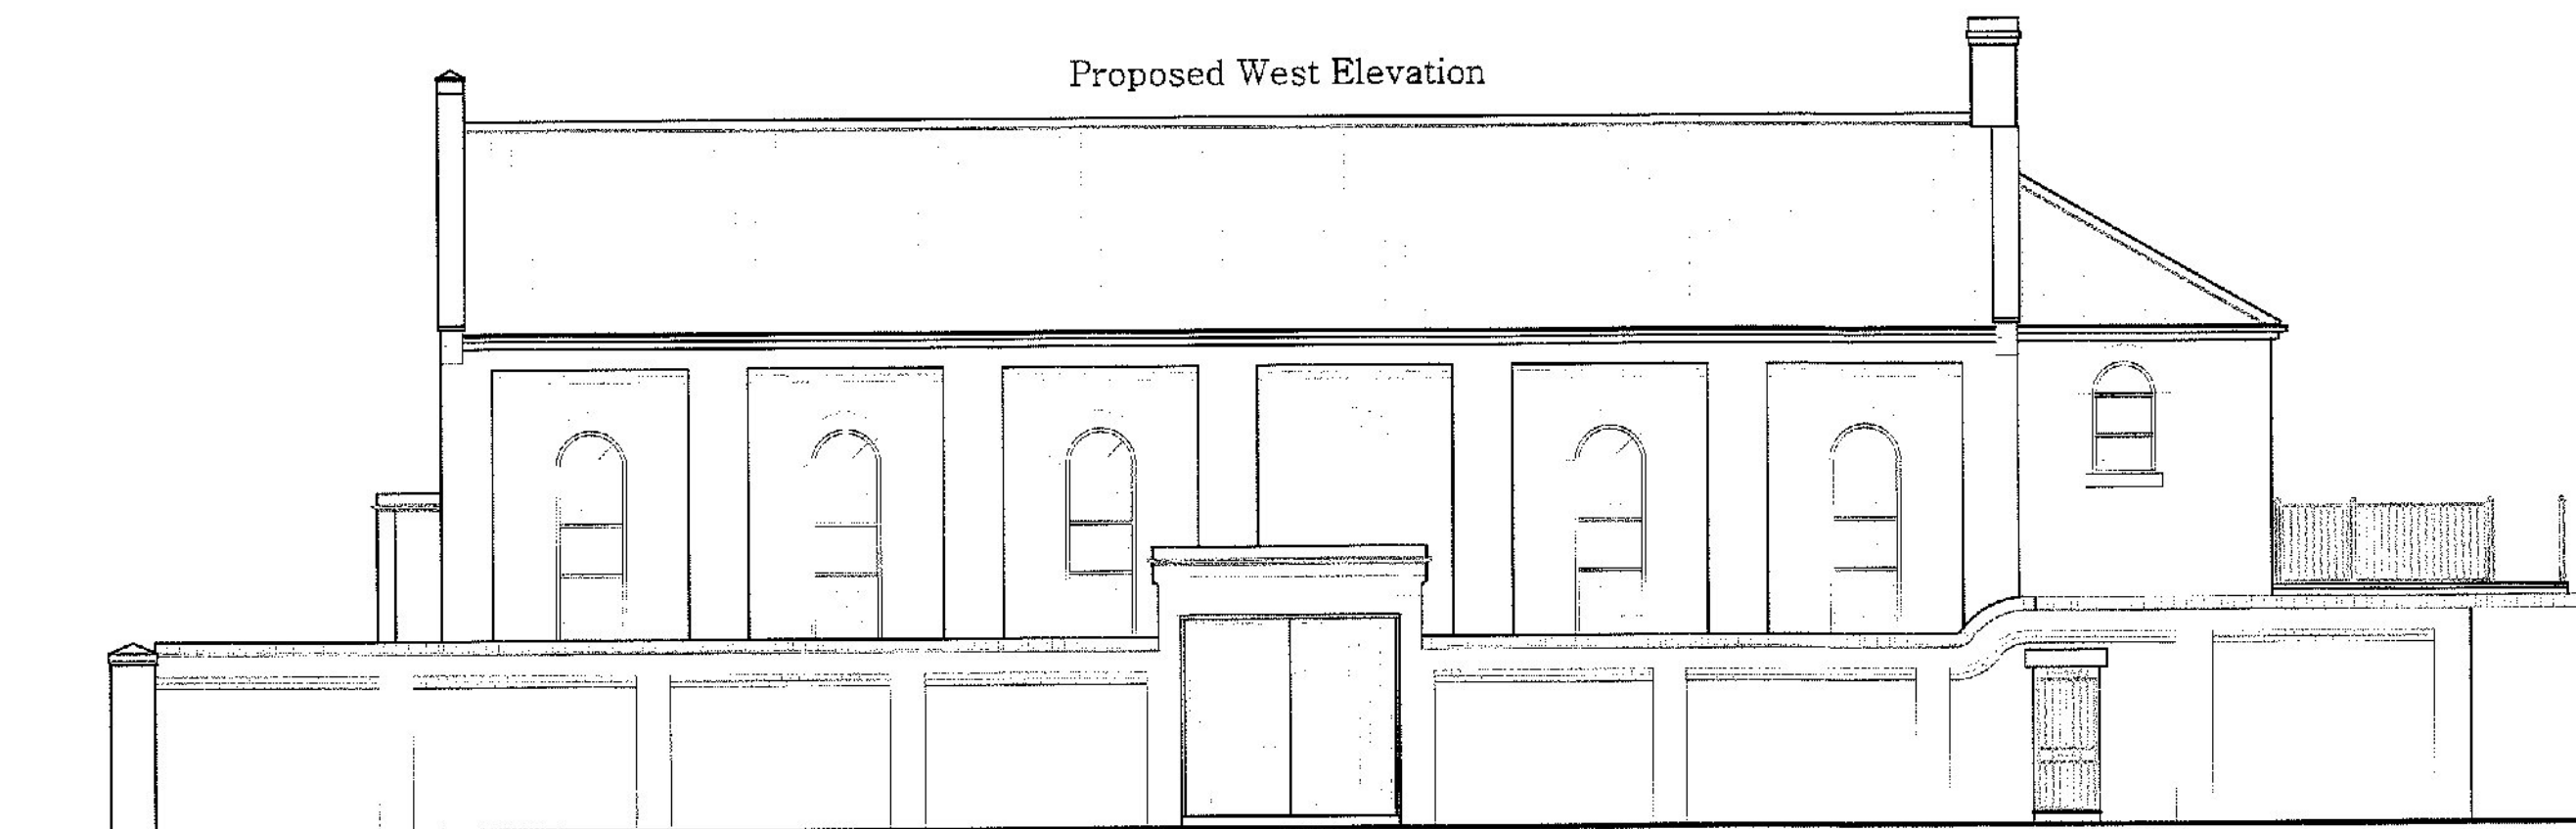


Proposed South Elevation

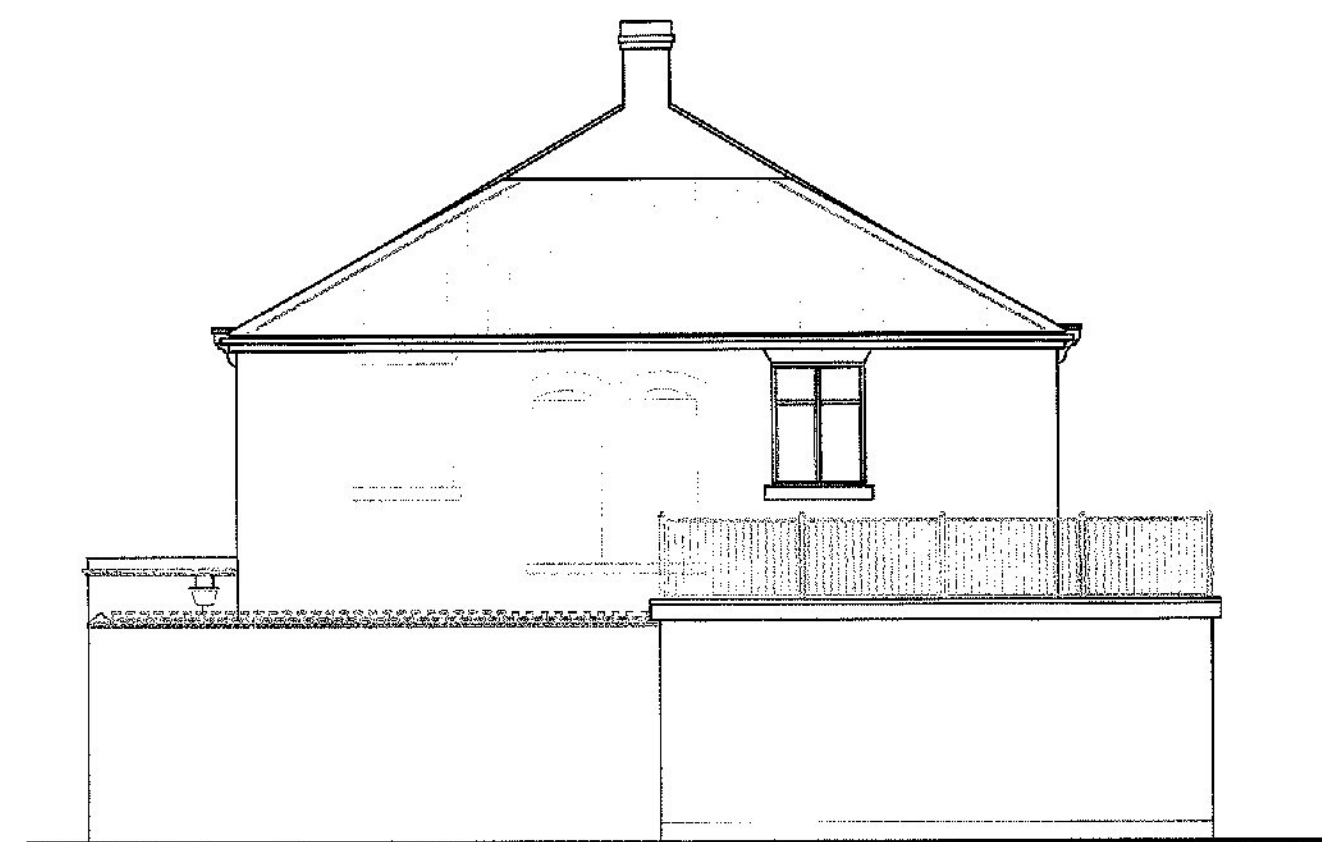


Proposed East Elevation

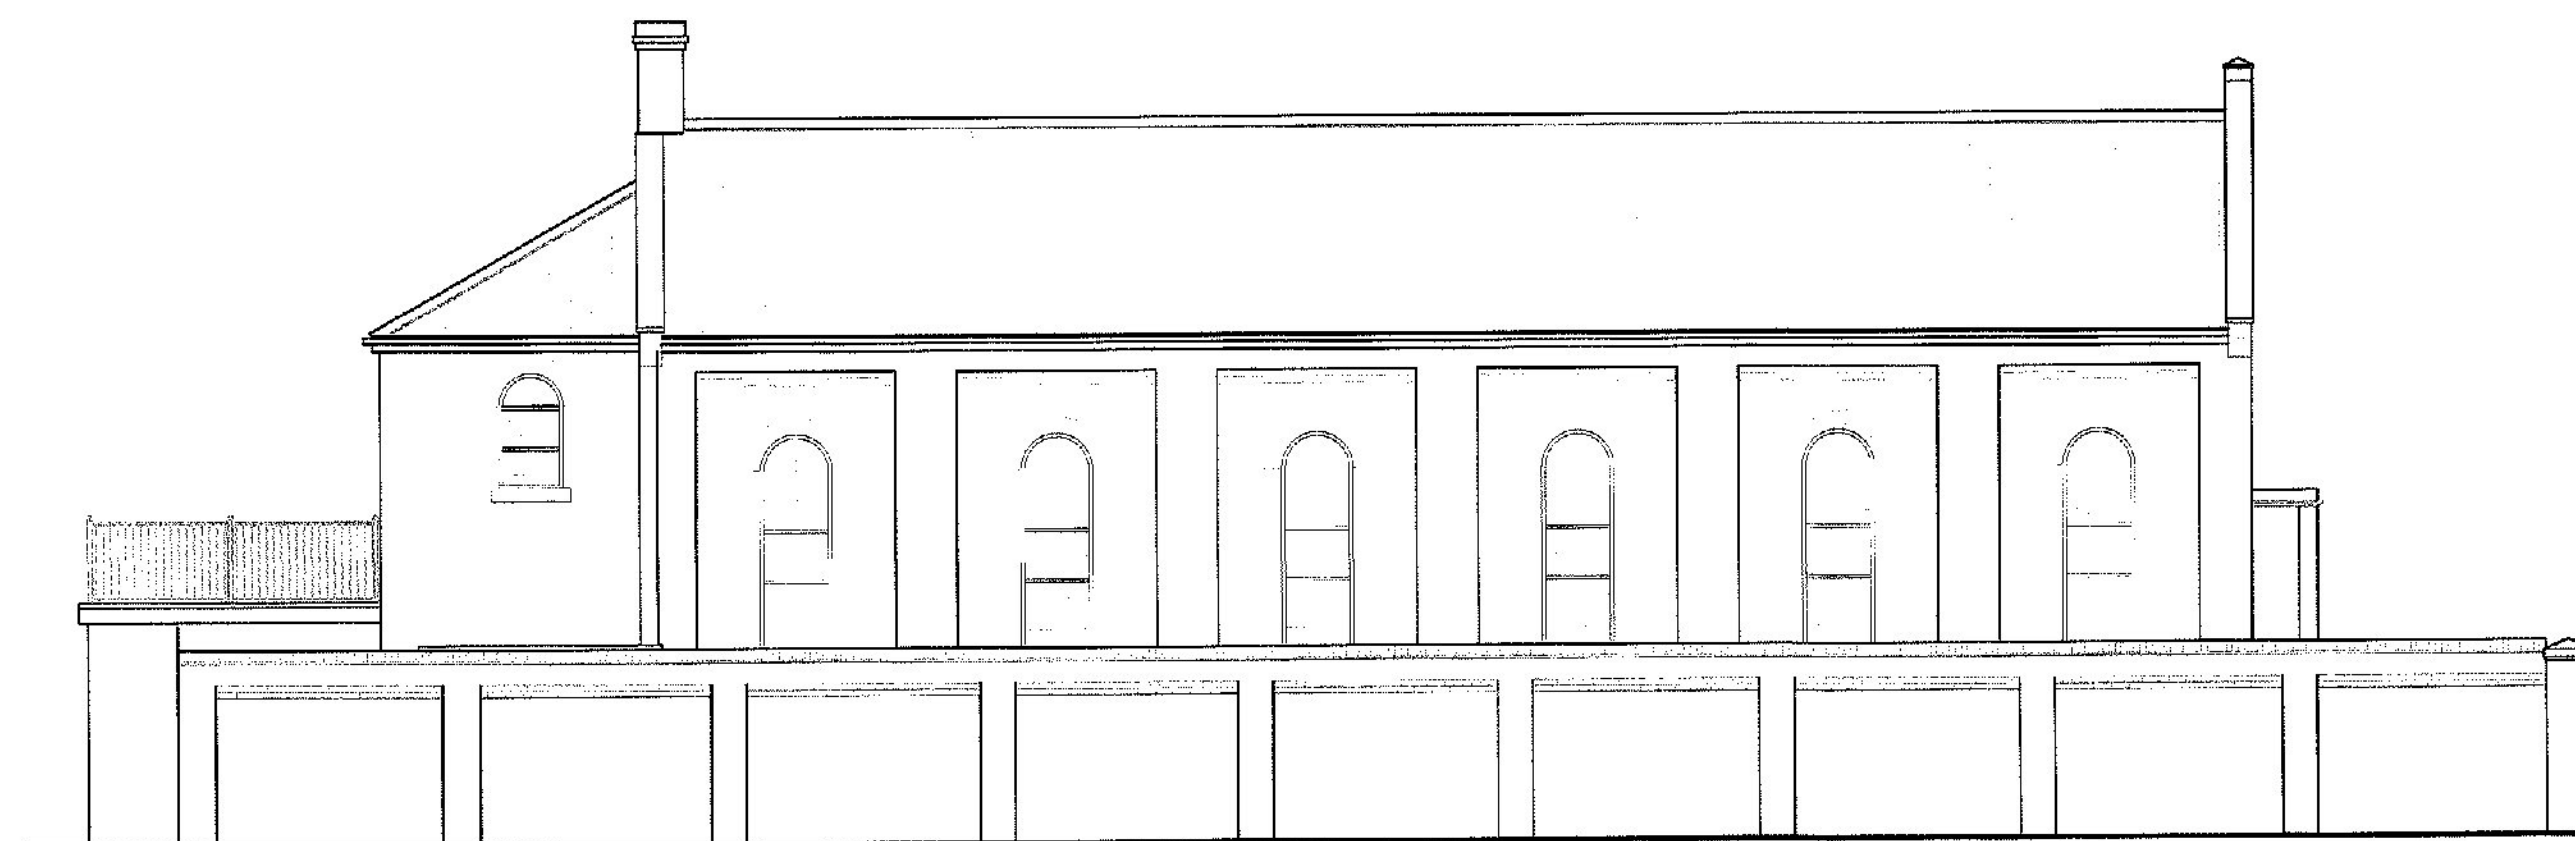

Site Location Plan

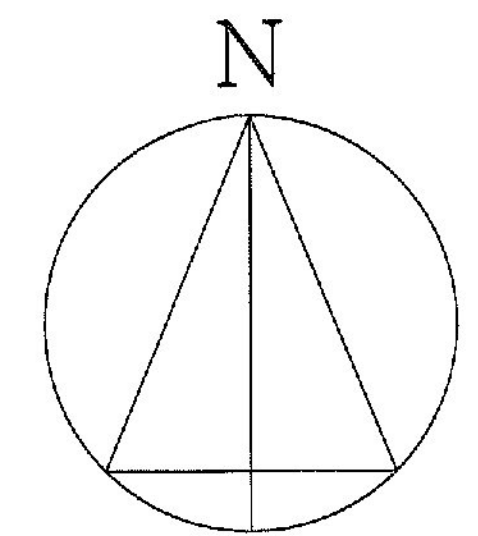

Proposed Site Layout Plan

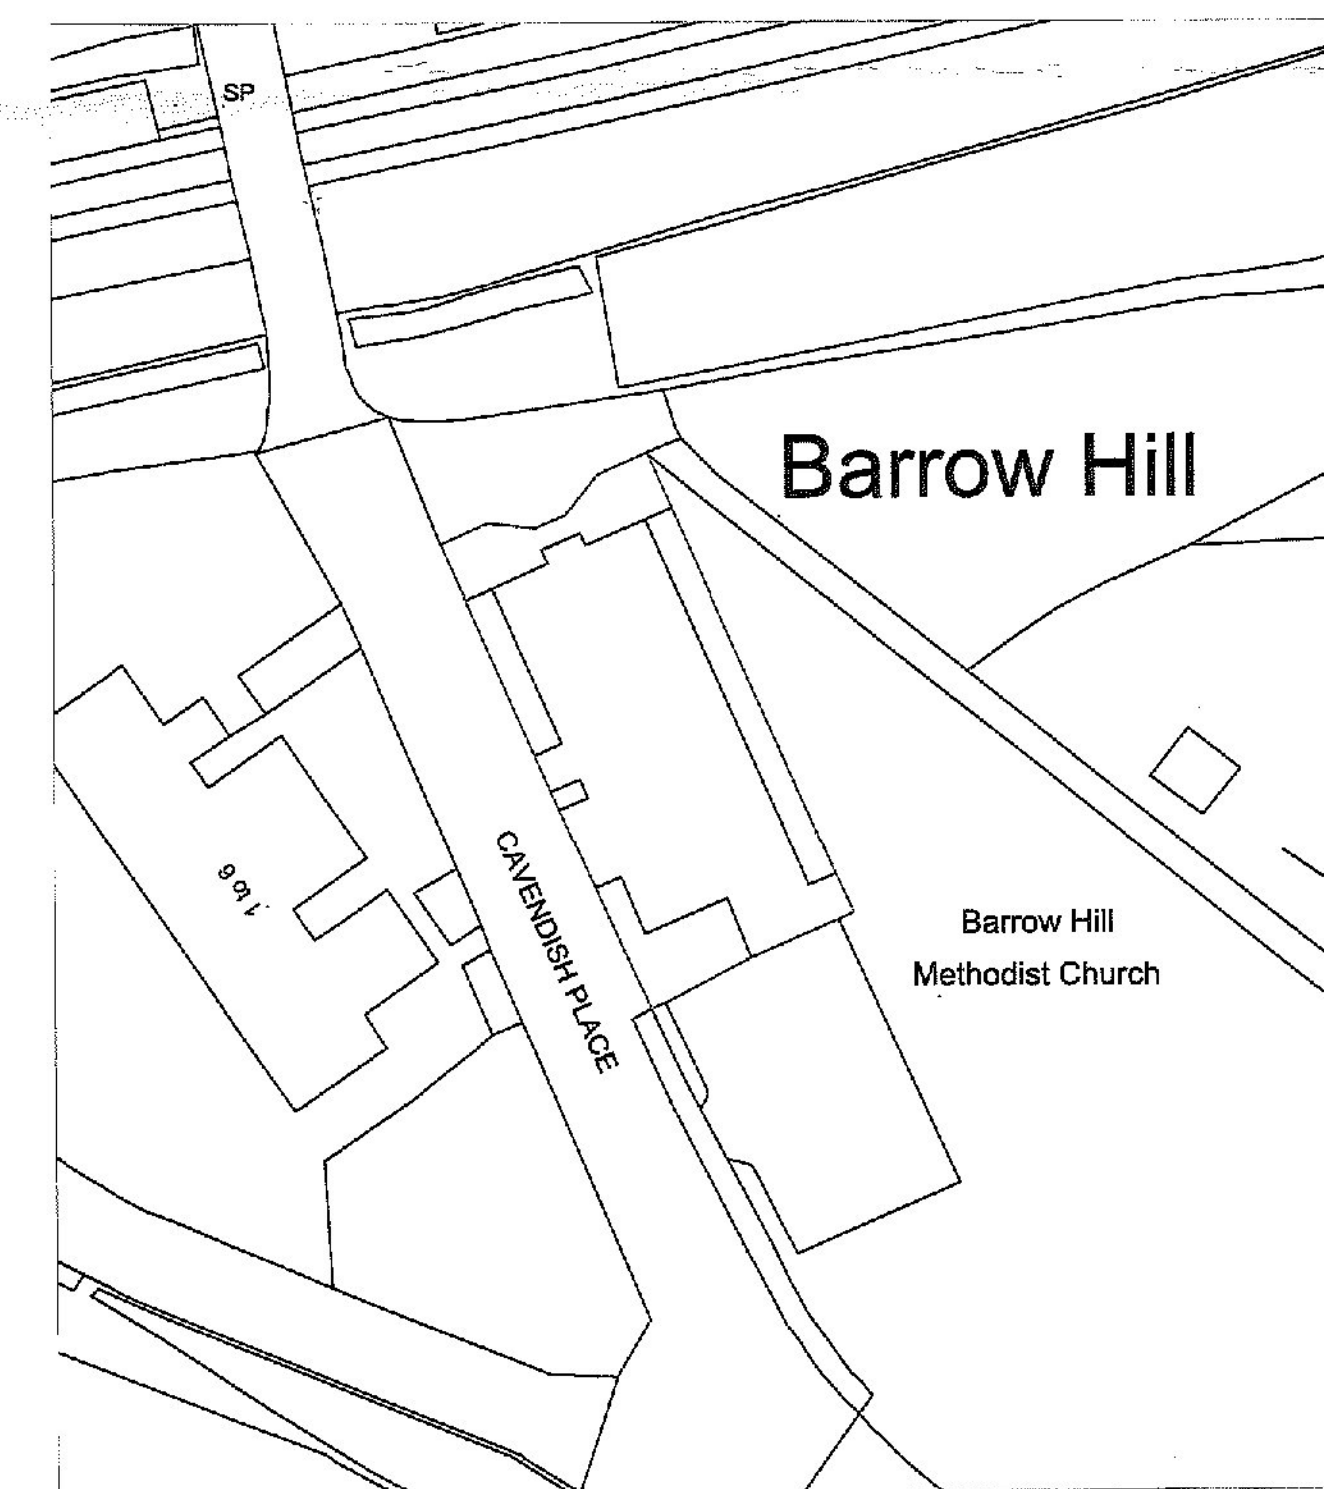

Proposed Change Of Use; Chapel To  
With Ancillary Work Space (Work  
Storage)  
At  
The Former Barrow Hill Methodist  
Cavendish Place  
Barrow Hill S43 2NB  
DWG1 Scale 1:50 1:100 1:500 & 1:1250