



Front Elevation




Side Elevation

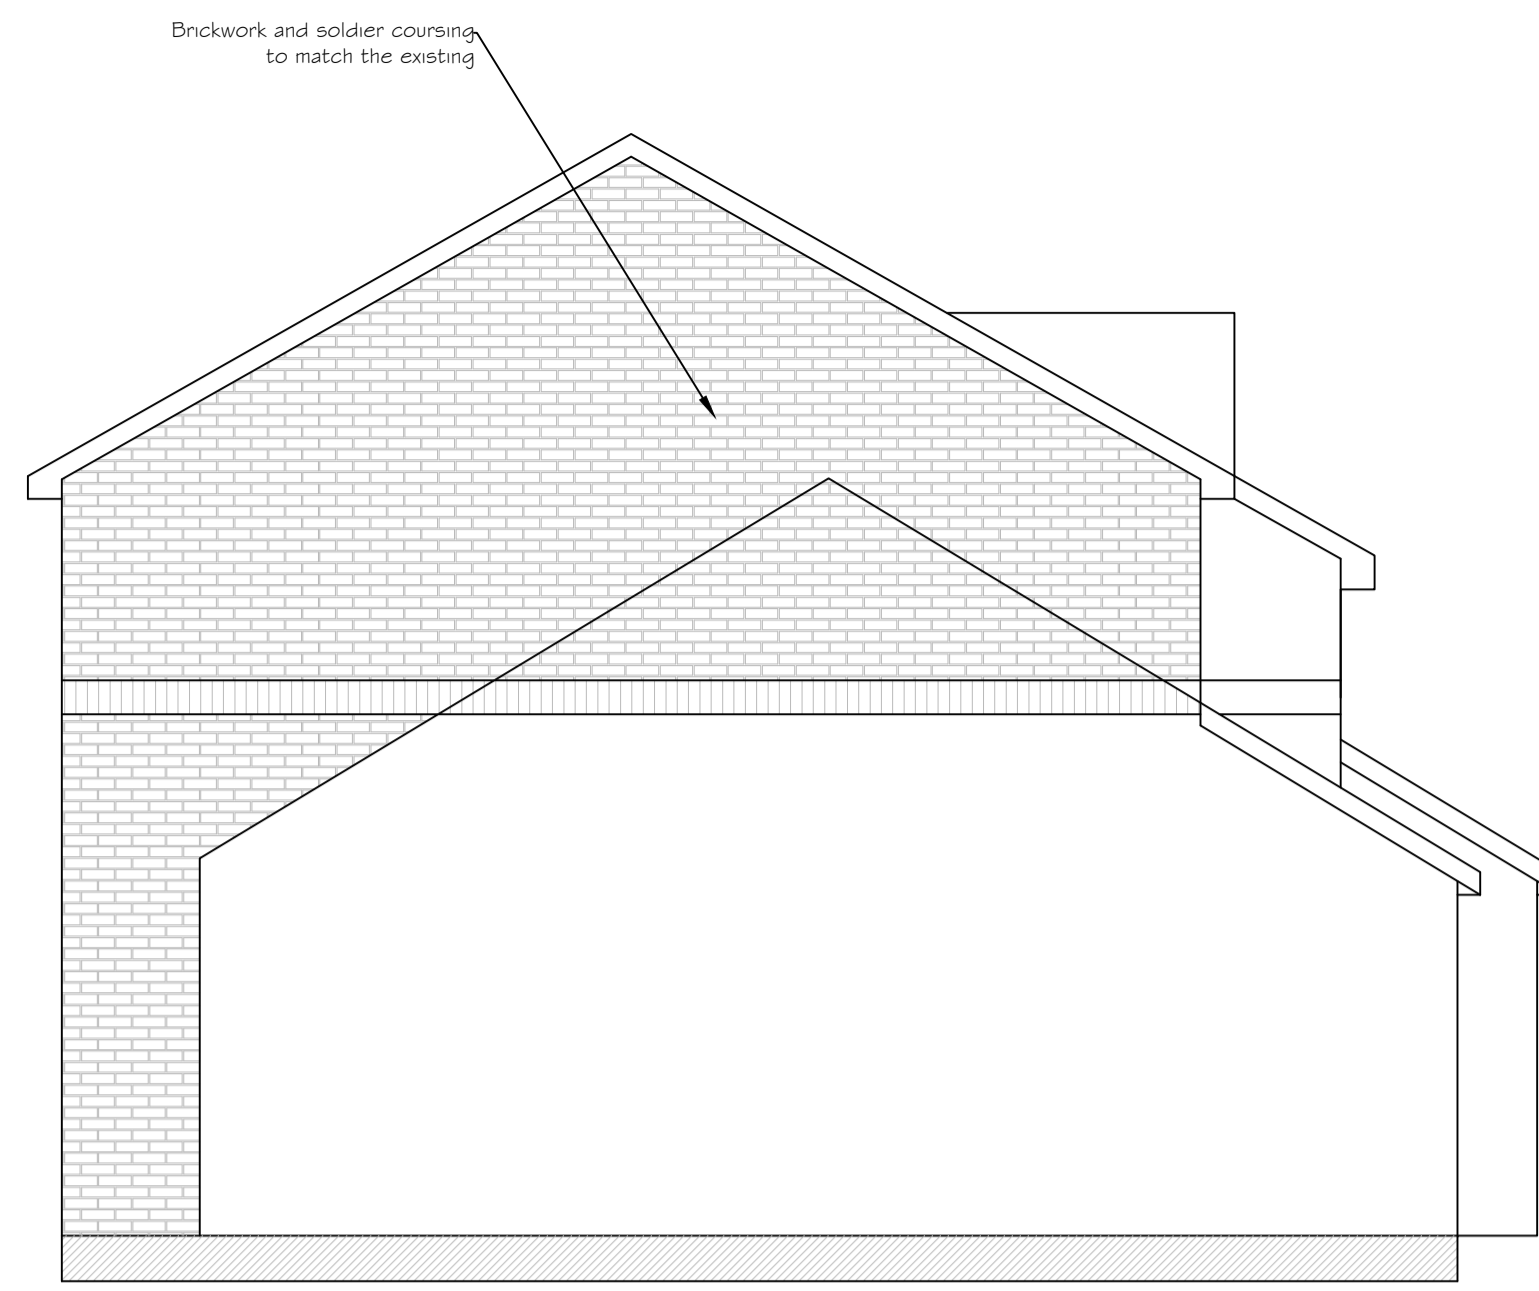


Rear Elevation

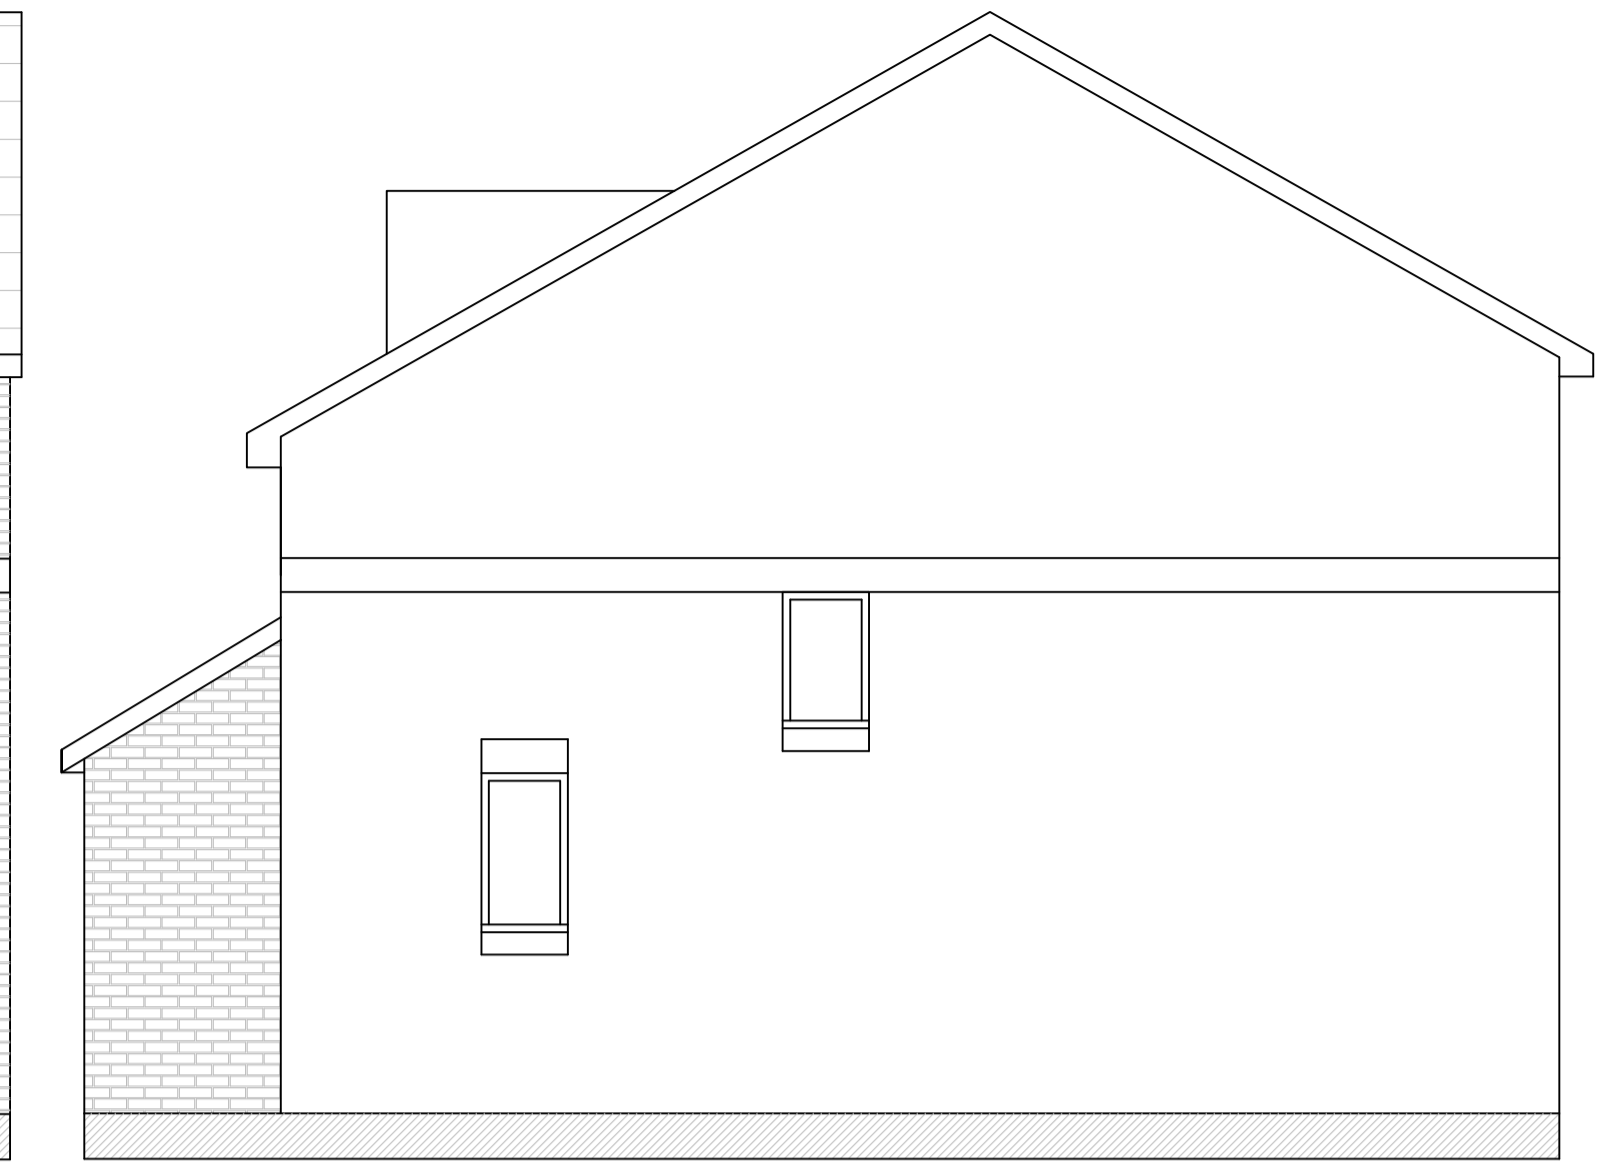


Side Elevation

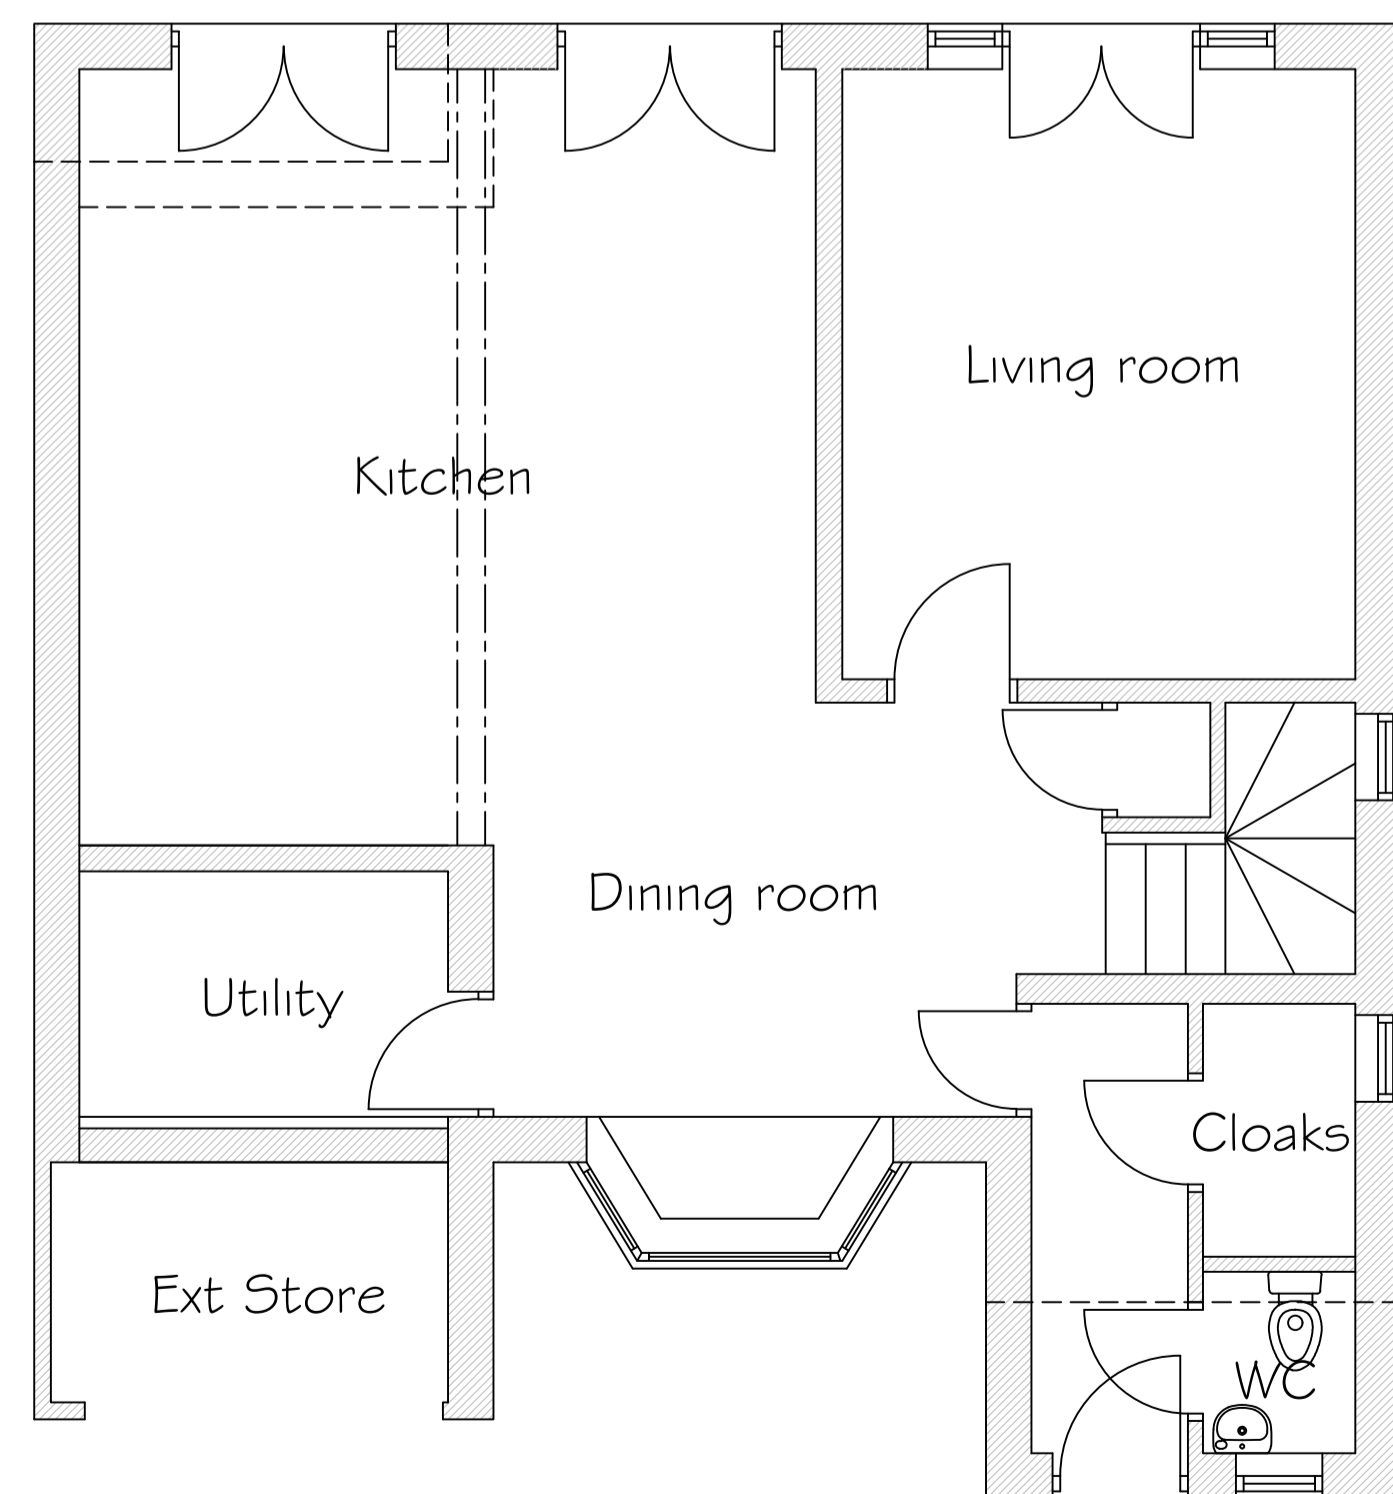


Ground Floor Plan

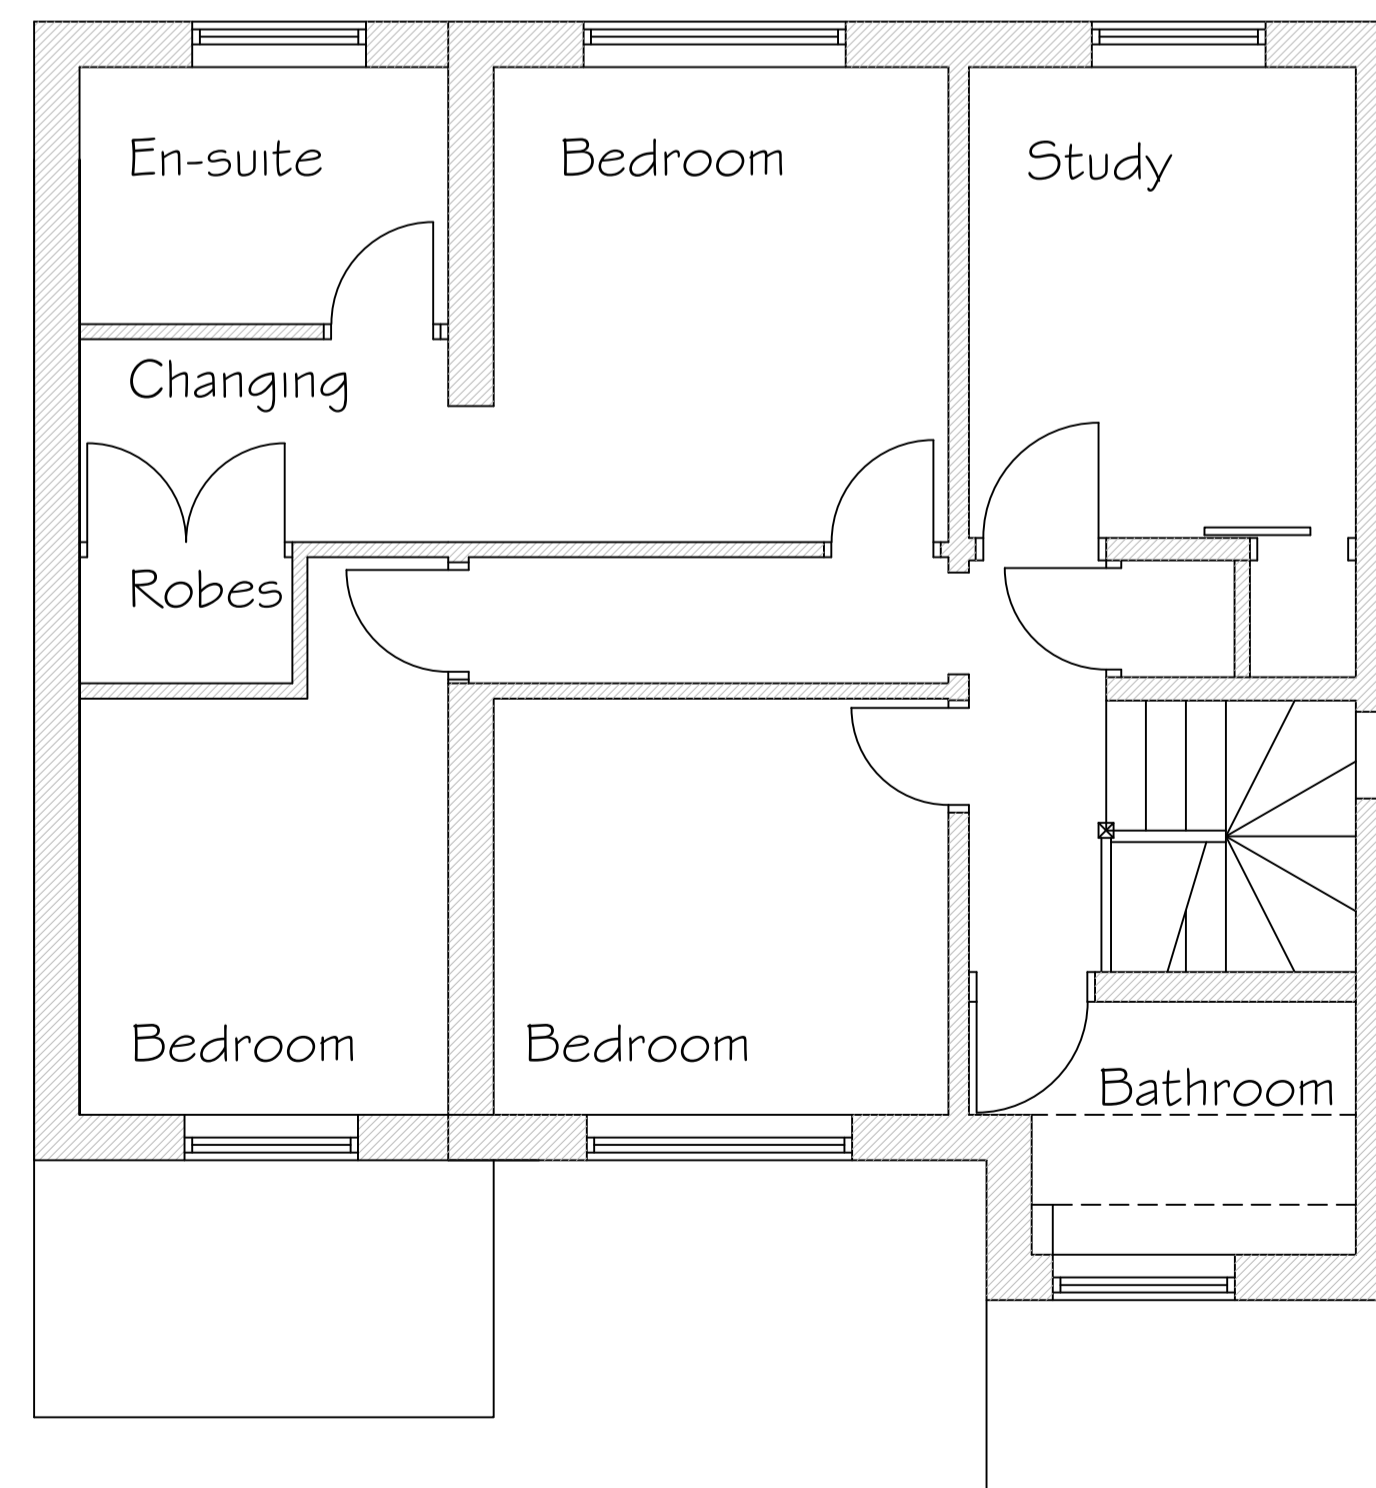

First Floor Plan

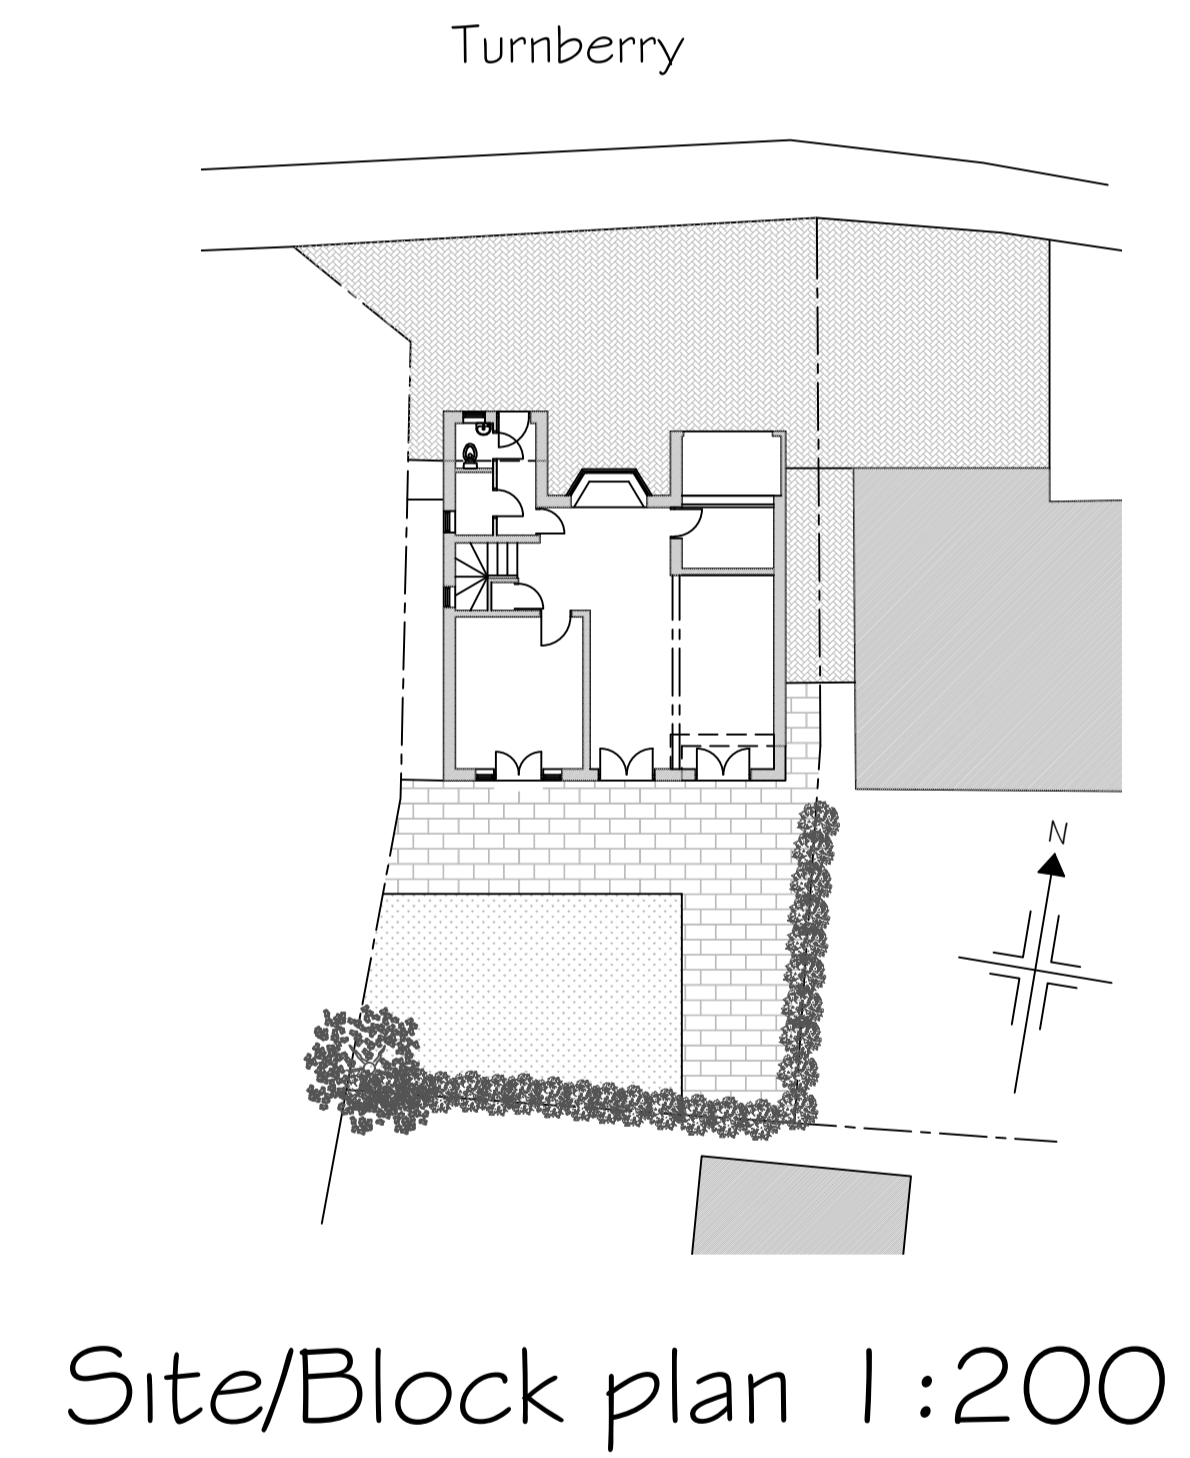

Site/Block plan 1:200

	
<small>Bowman Surveying and Design Ltd 5 Kelfield Grove, Cramlington, Northumberland Tel: 01670 734 061 Mdp: 07773 089767</small>	
PROJECT/DRAWING NO: 2148	
Proposed Extension 107 turnberry Ouston	
SHEET TITLE Proposed plans 1:50 @ A1	
SHEET	OF