





Front Elevation

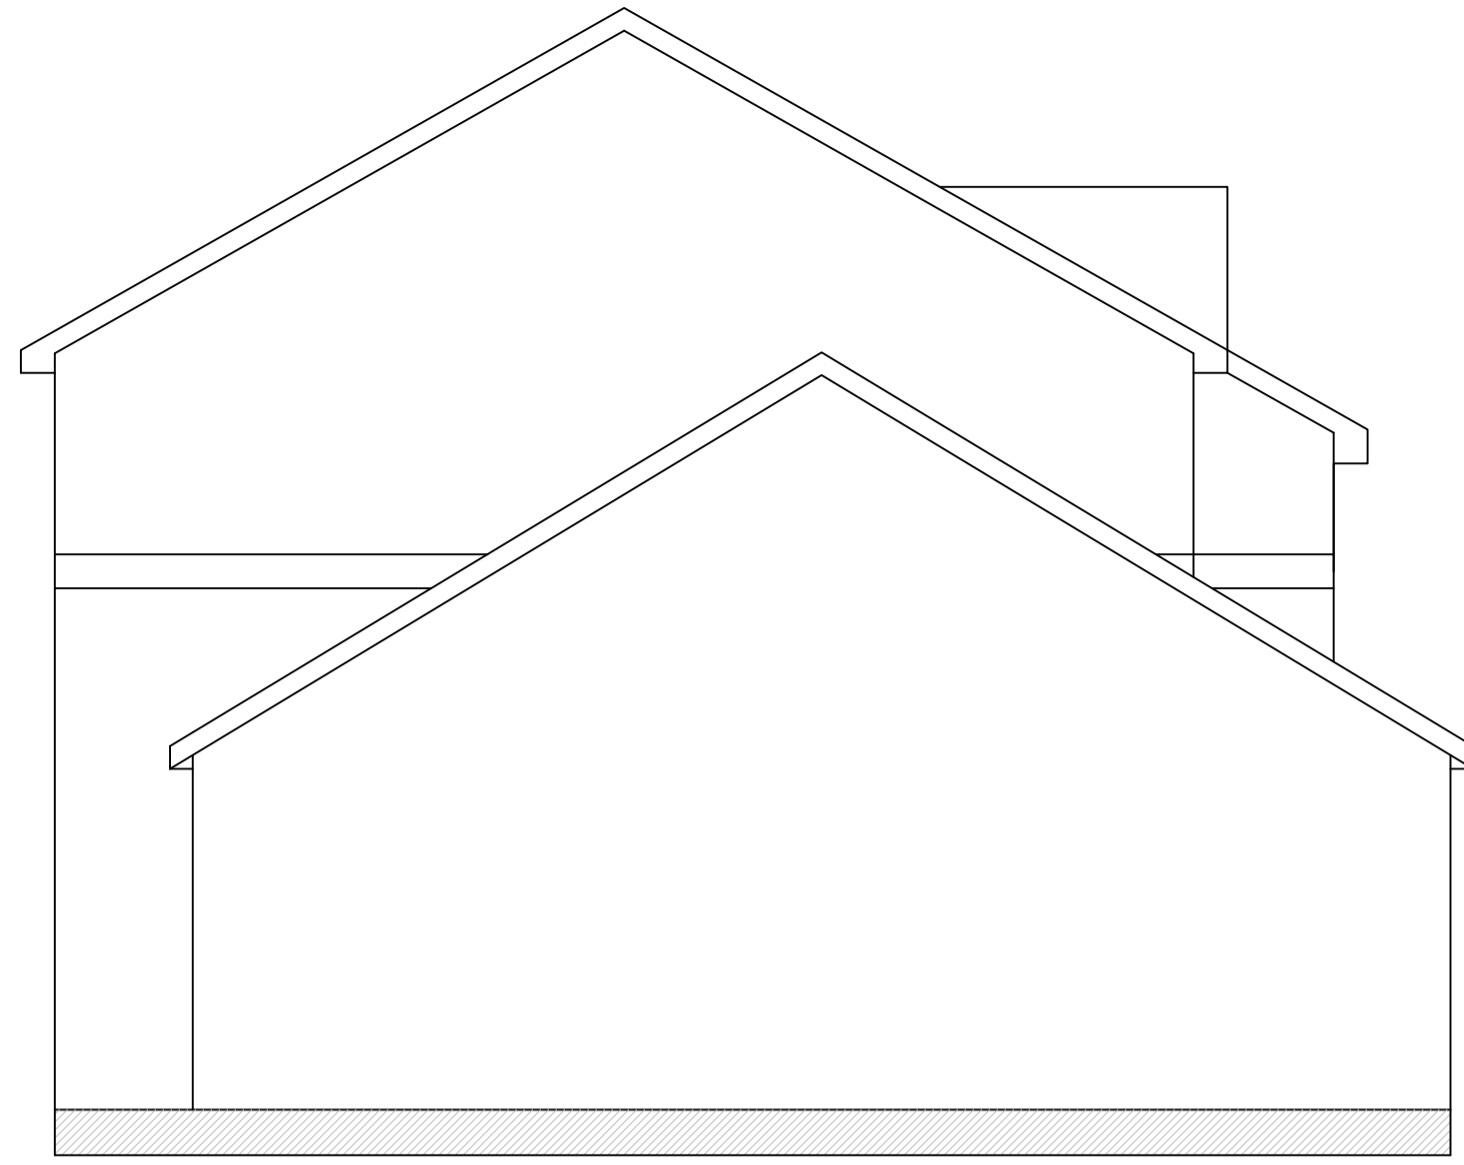


Side Elevation




Rear Elevation

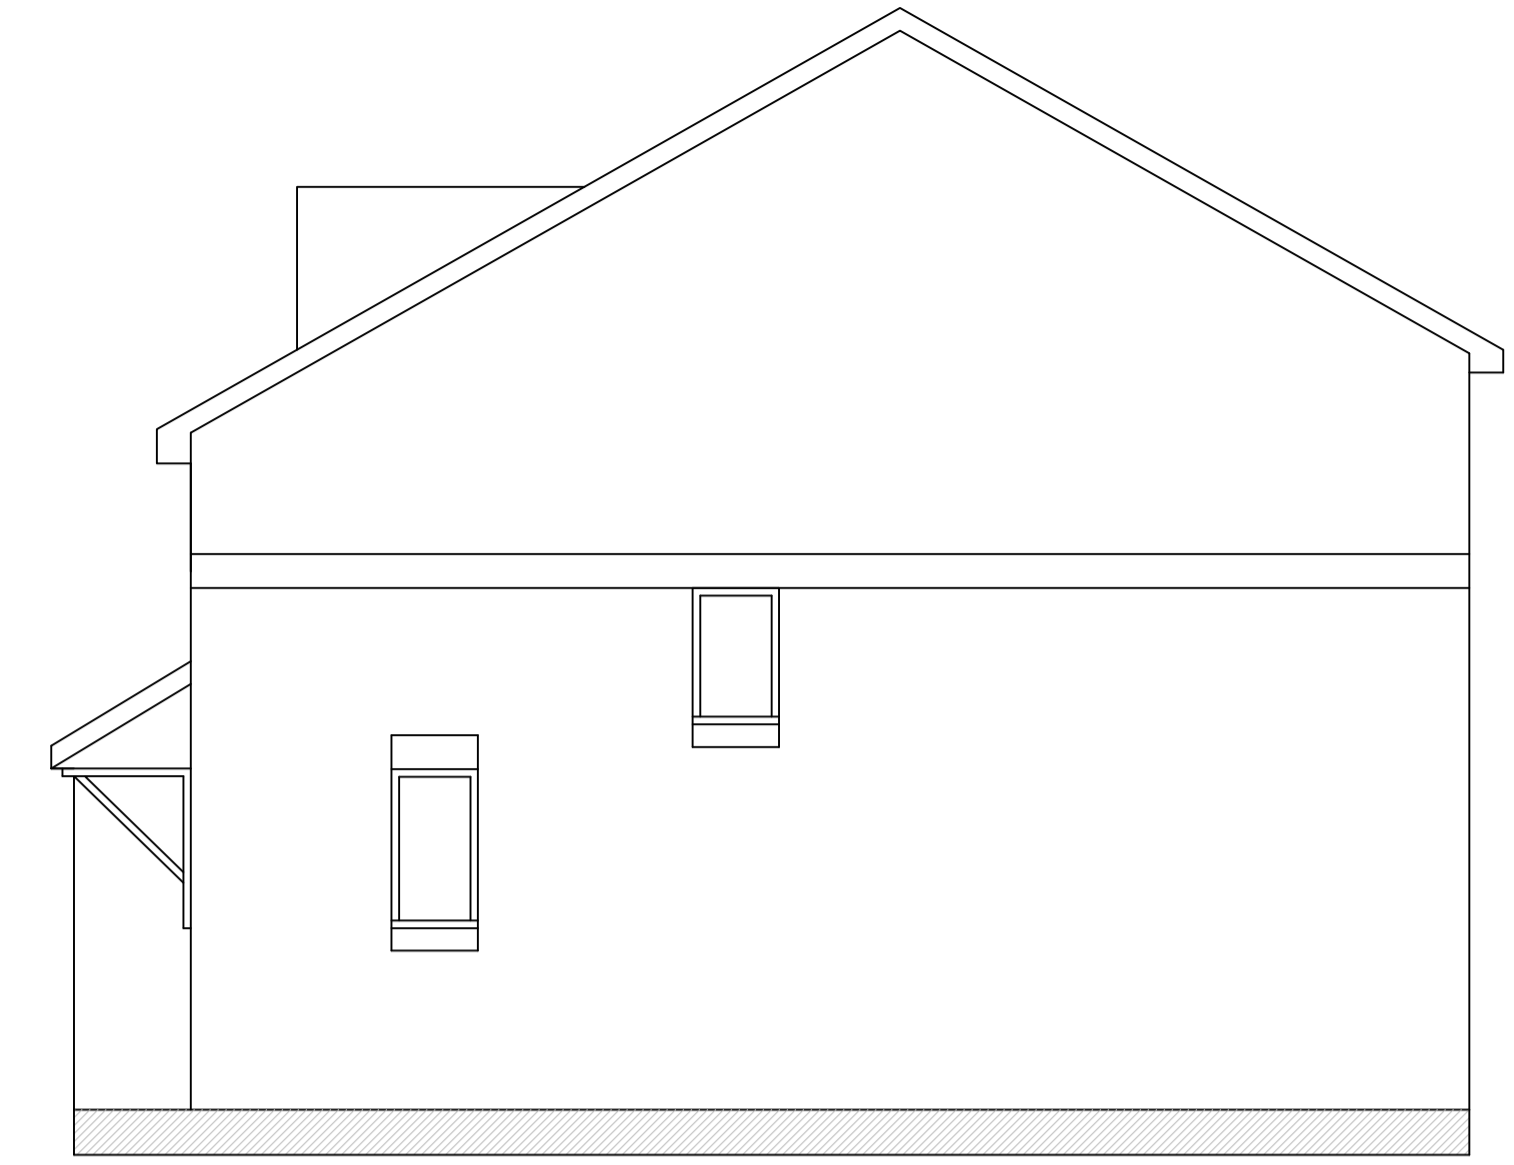


Side Elevation

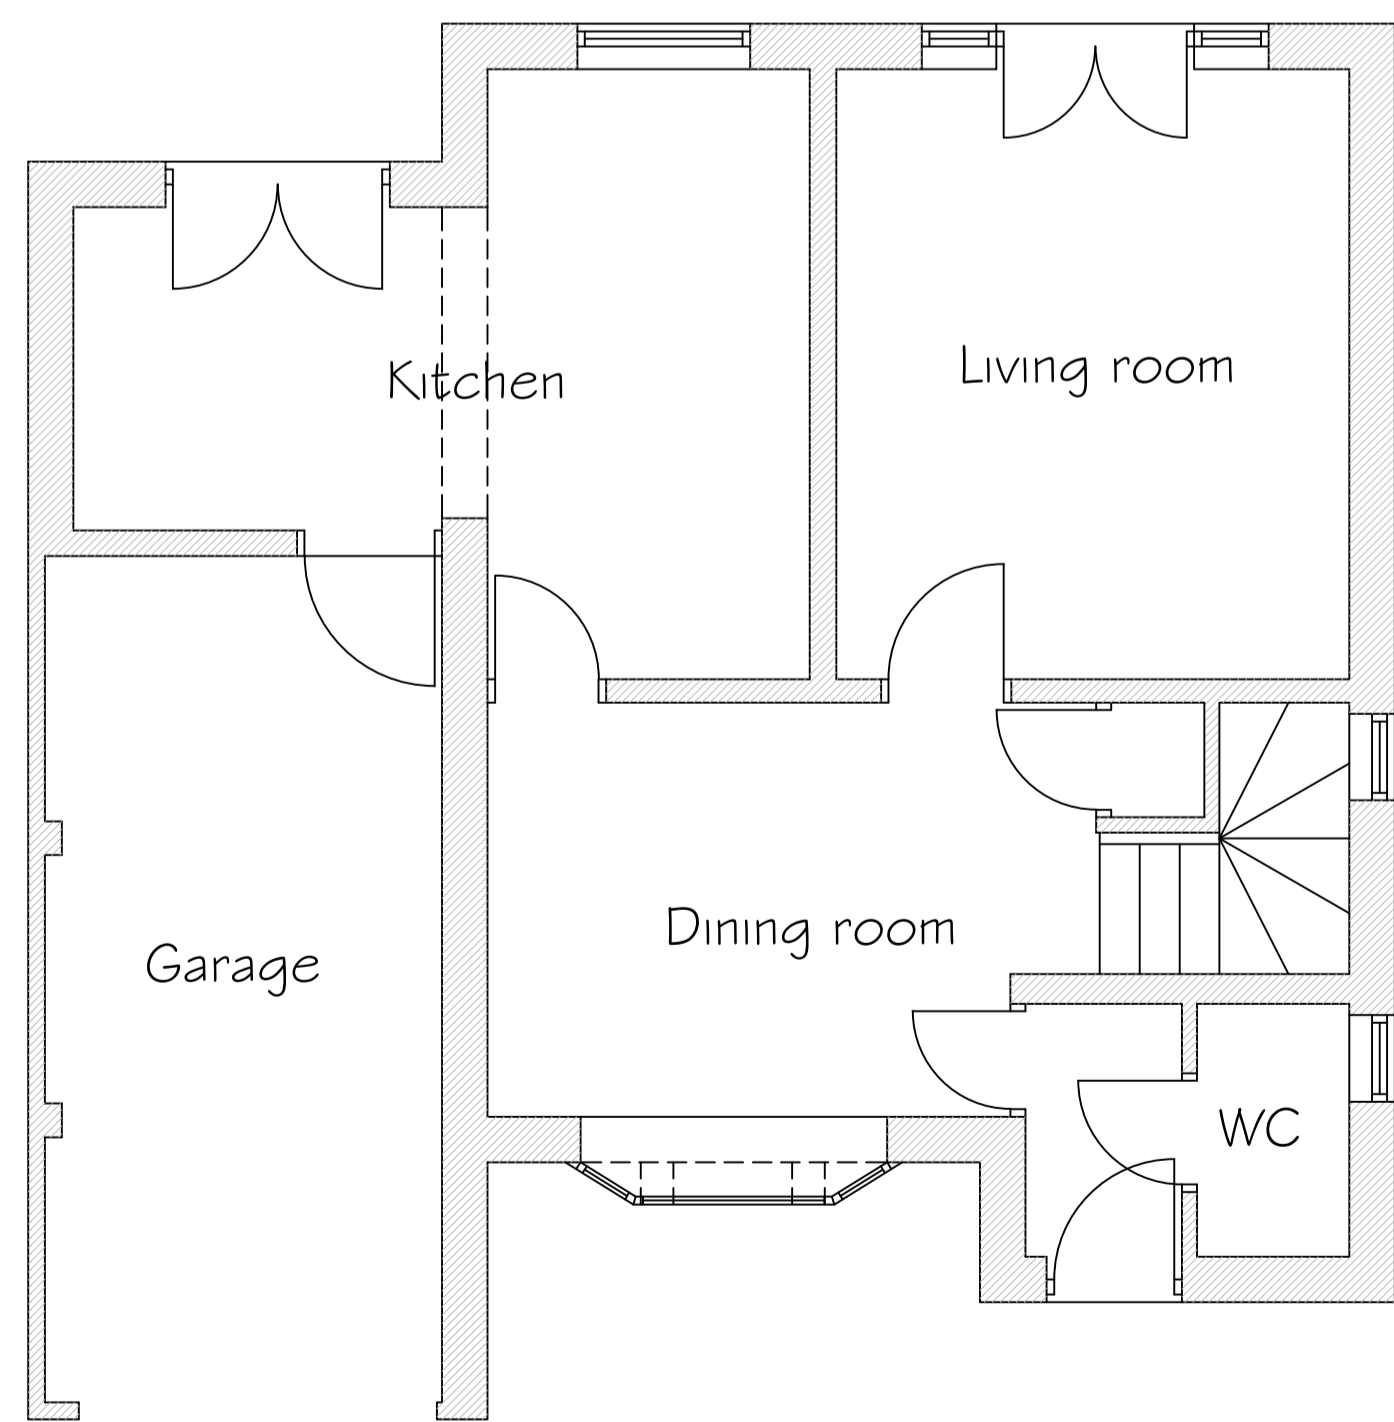

Ground Floor Plan

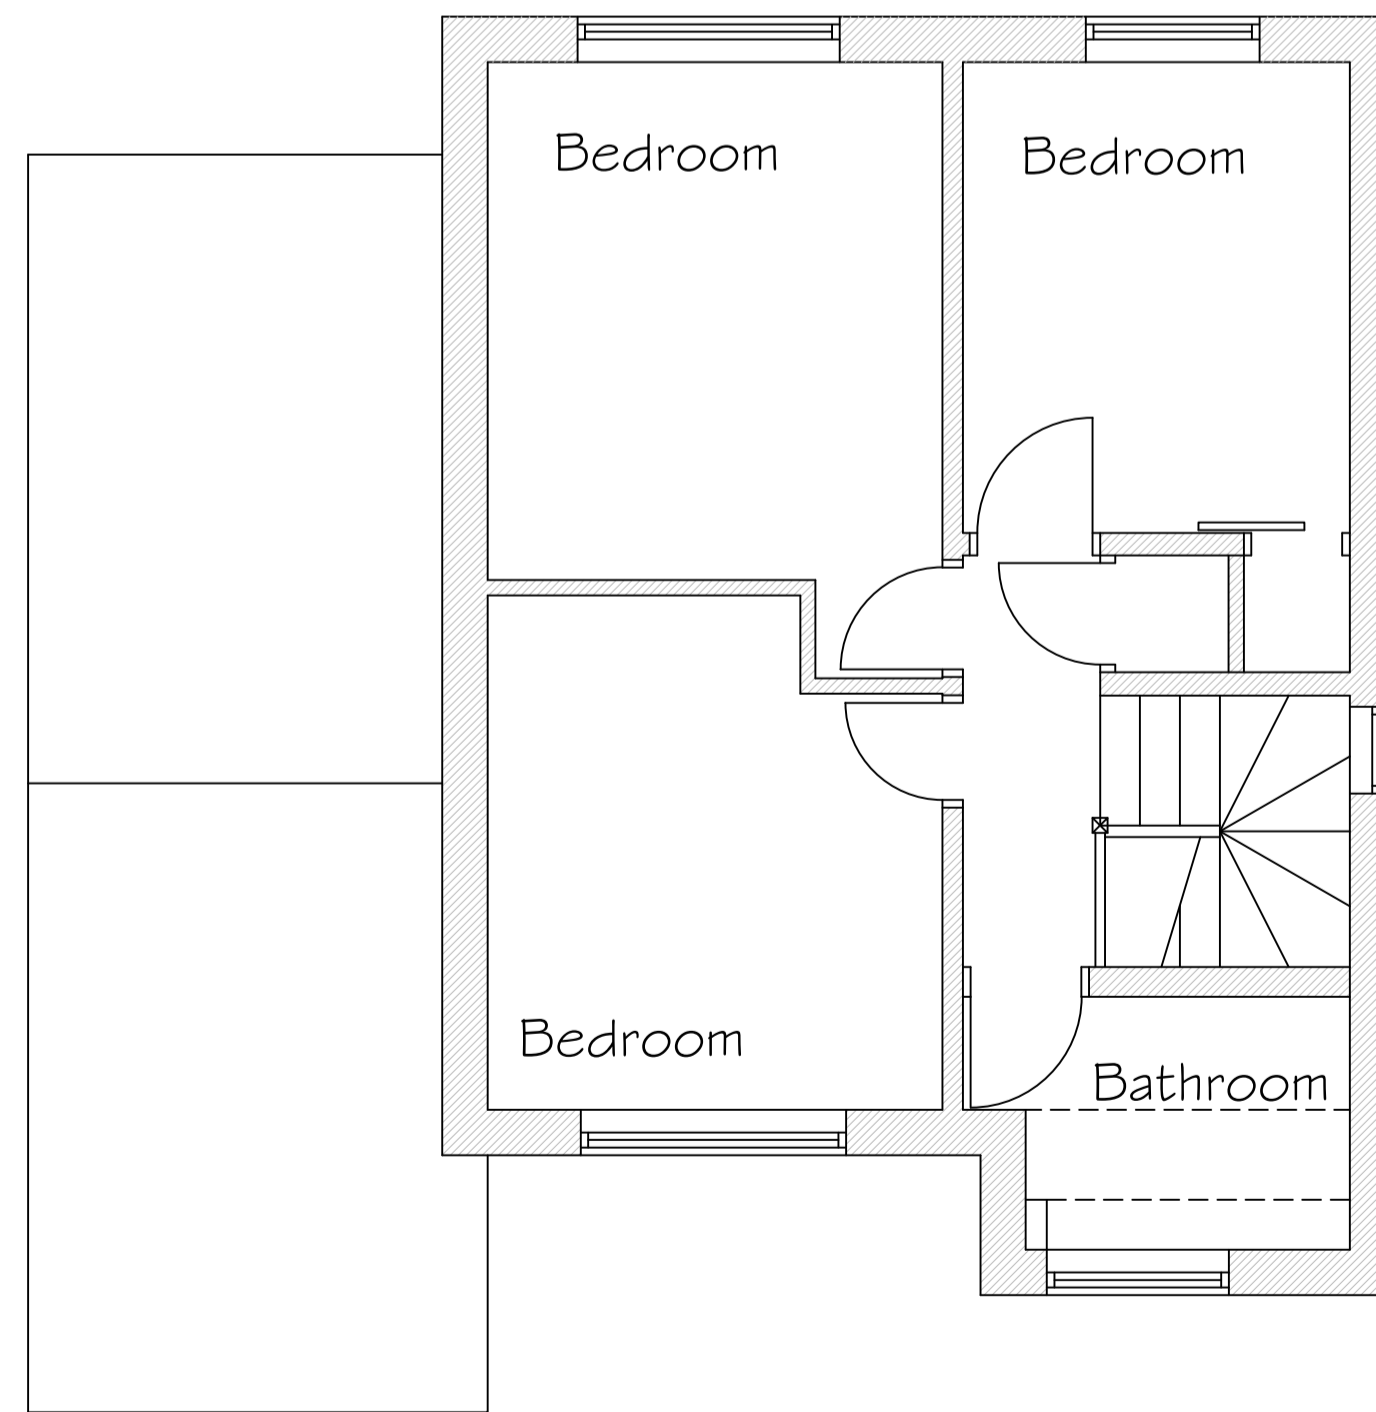

First Floor Plan

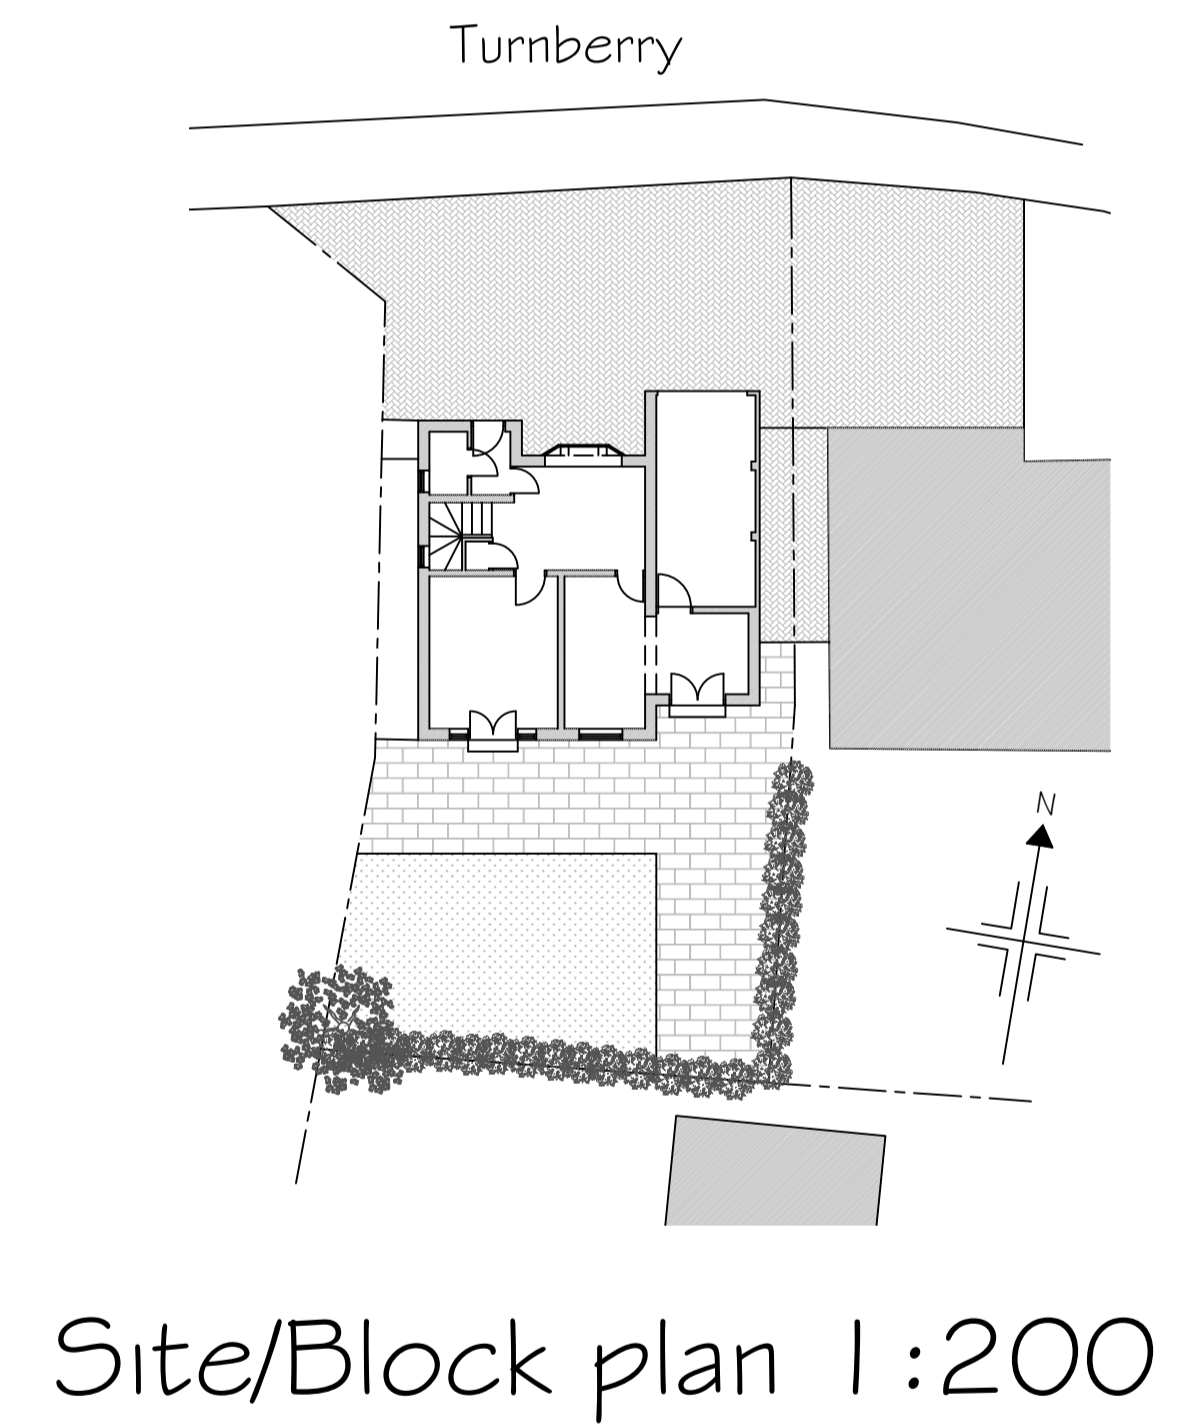

Site/Block plan 1:200

	
<small>Bowman Surveying and Design Ltd 5 Kelfield Grove, Cramlington, Northumberland Tel: 01670 734 061 Mdx: 07773 089767</small>	
PROJECT/DRAWING NO: 2148	
Proposed Extension 107 Turnberry Ouston	
SHEET TITLE	
Existing plans 1:50 @ A1	
SHEET	OF