



SIDE ELEVATION - AS EXISTING



REAR ELEVATION - AS EXISTING



FRONT ELEVATION - AS EXISTING

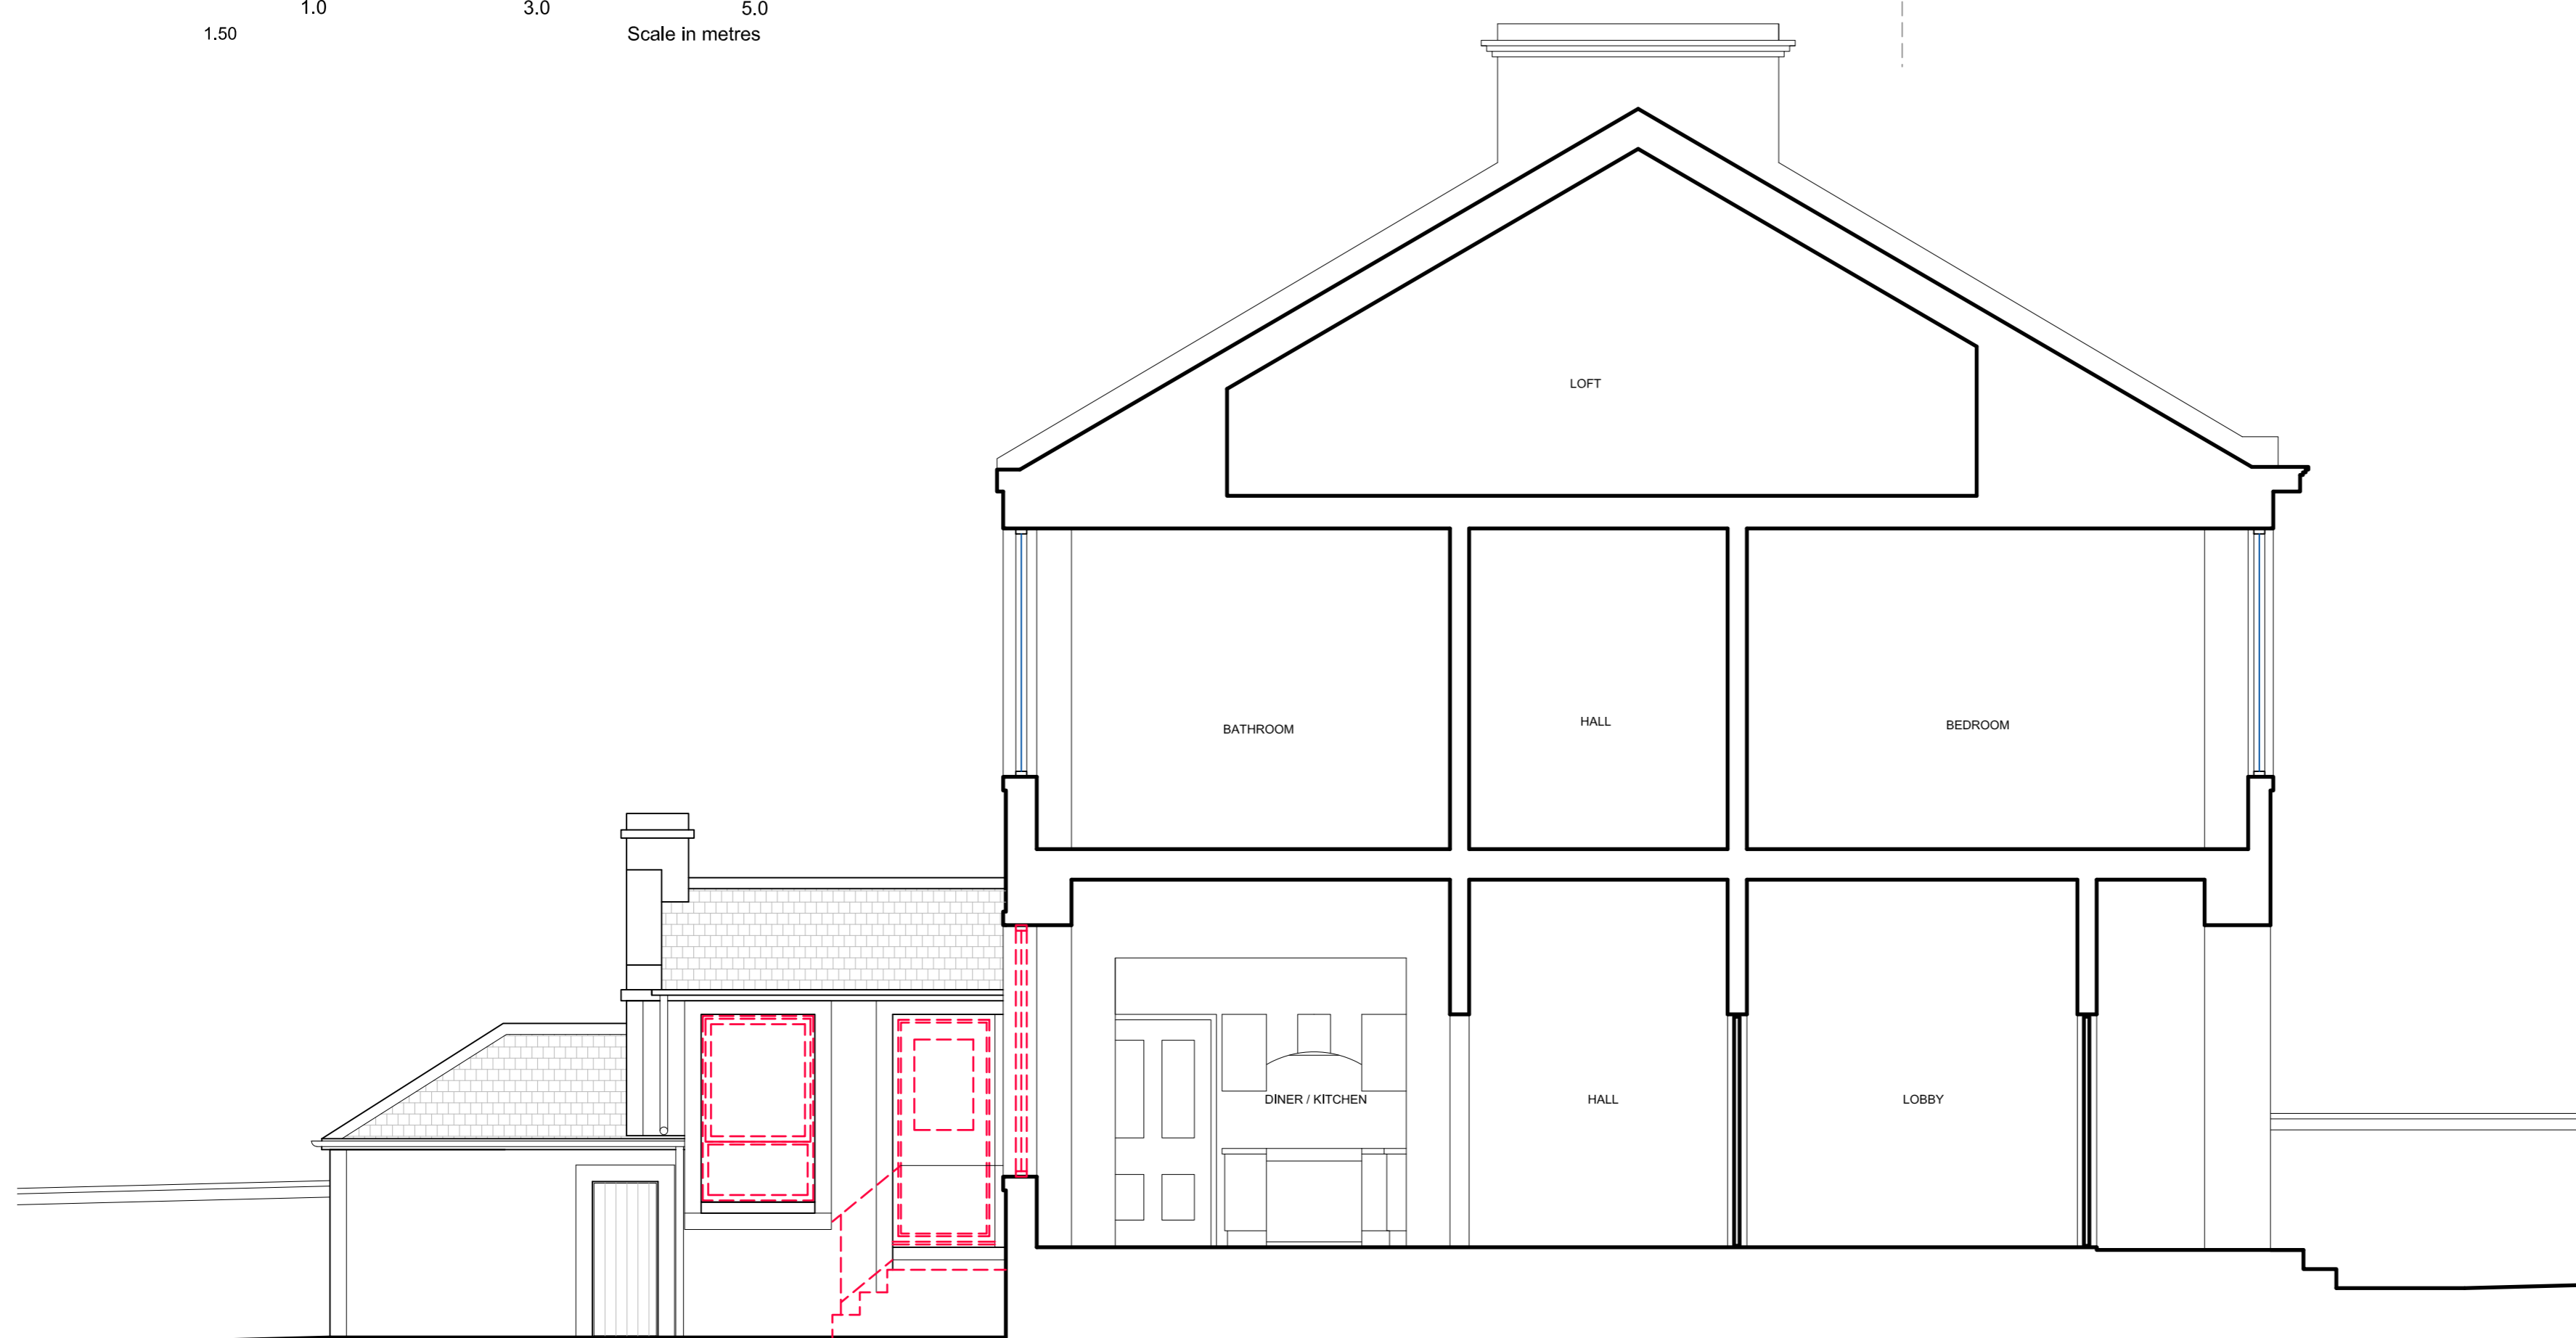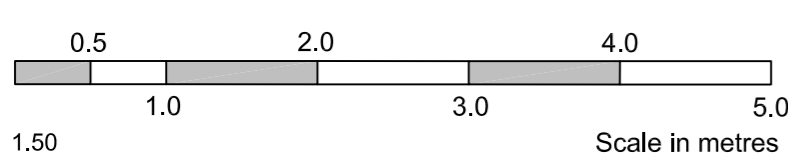

SECTIONAL ELEVATION - AS EXISTING

PLANNING			
Rev.	Description	By	Date

OLA
Opfer Logan Architects

130 Cubie Street / Glasgow / G40 2AF / Scotland
t: (0141) 332 9300 f: (0141) 342 2299 e: info@olarchitects.com

Client	MR & MRS GALLAGHER
Project	39 SHAWHILL ROAD
Title	ELEVATIONS AS EXISTING (WITH DOWNTAKINGS)
Project No.	21937
Scale	1:50 @ A1
Drawing No.	PL-EX-E-01
Date	FEBRUARY 2021
Drawn By.	DW
Checked by.	NC

COPYRIGHT OF DESIGN & DRAWING RESERVED
Unauthorised copying, distribution or receipt of this drawing without the written consent of OLA Ltd may constitute an infringement of copyright. If in doubt please contact OLA Ltd