






scale bar 1:25

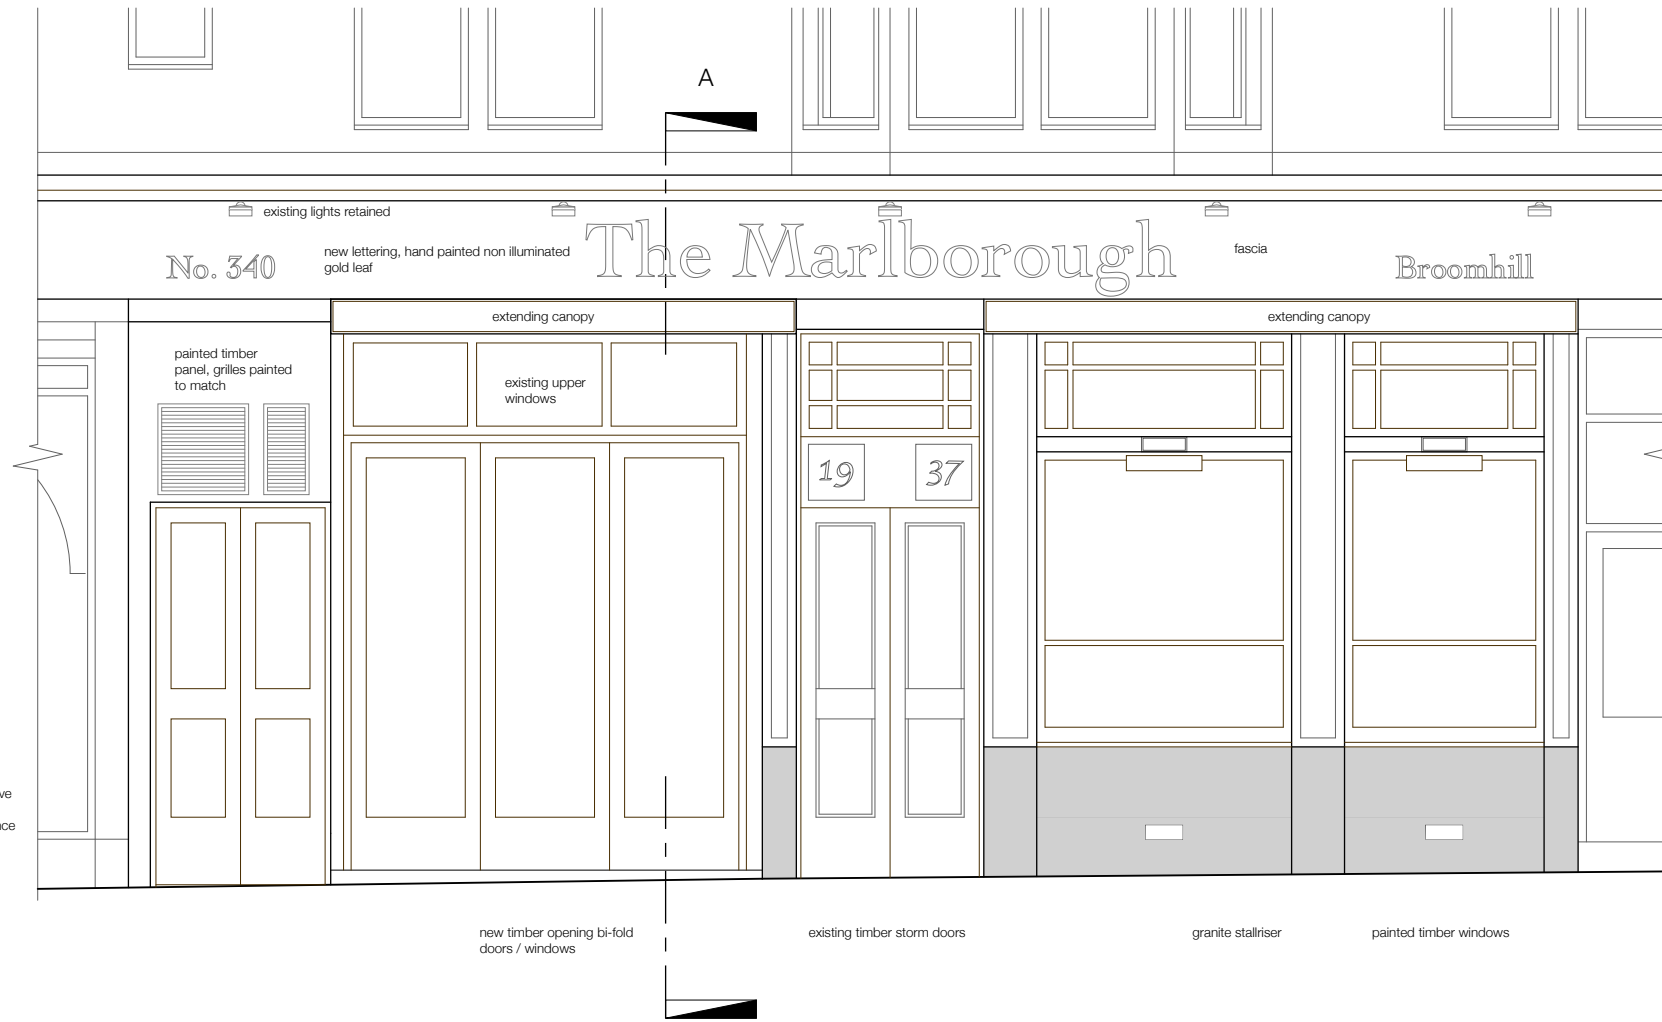

front elevation as proposed

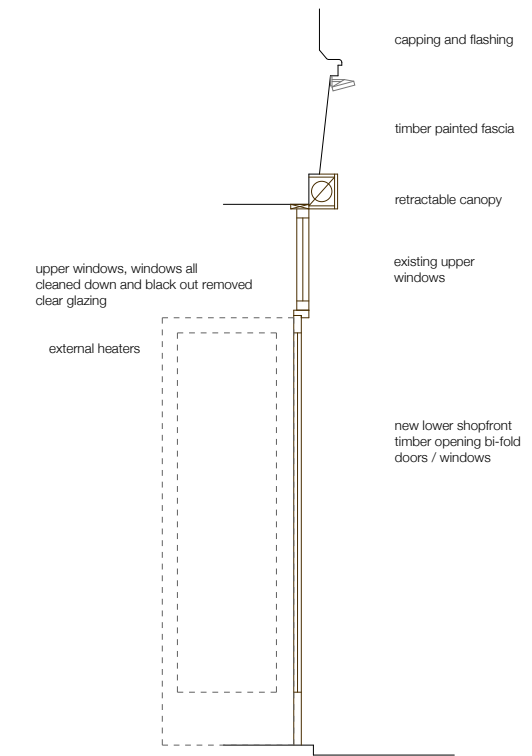

section AA as proposed

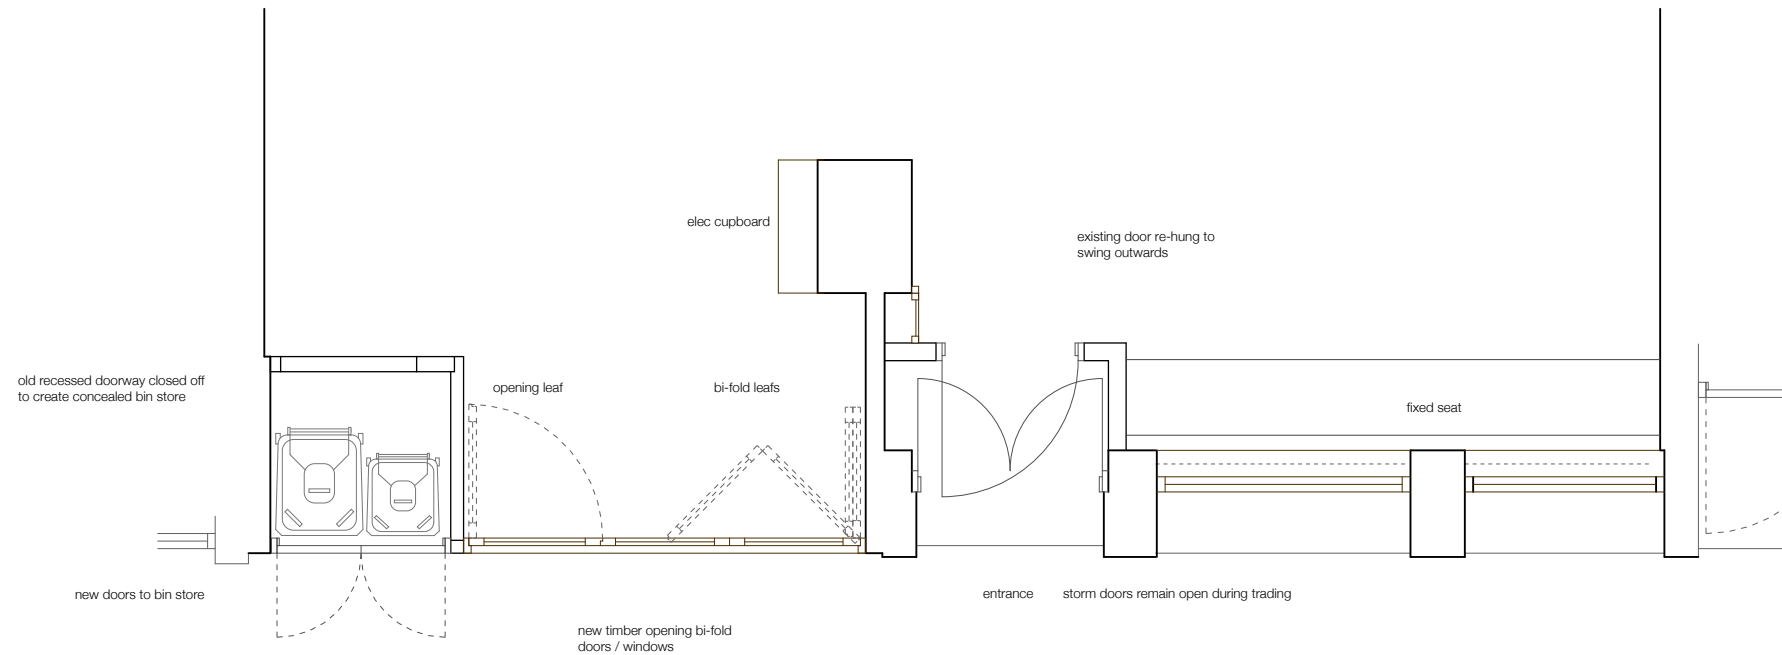

frontage plan as proposed



project
the marlborough
 340 crow road
 glasgow G11 7HT

drawing
 prop plan and elev

scale
 1:25@A1, 1/50@A3

drawn by
 stephen paterson

project no.	drawing no.	rev.	date
2754	P103		mar 21