


NOTES


GENERAL NOTES:
 1. THIS DRAWING IS TO BE READ IN CONJUNCTION WITH THE OTHER RELEVANT CONSULTANTS DRAWINGS.
 2. ALL FINISHES ARE TO CONFORM TO THE CURRENT BUILDING REGULATIONS.
 3. REFER TO A SEPARATE DOCUMENT FOR THE DESIGNERS RISK ASSESSMENT.
 4. ALL WORKS OR MATERIALS INDICATED ON THIS DRAWING ARE TO BE TO THE LATEST RELEVANT BRITISH STANDARDS AND CARRIED OUT IN ACCORDANCE WITH THE BRITISH STANDARDS CODES OF PRACTICE OR RECOGNIZED INSTITUTE OR TRADE ASSOCIATION RECOMMENDATIONS AND PUBLICATIONS.

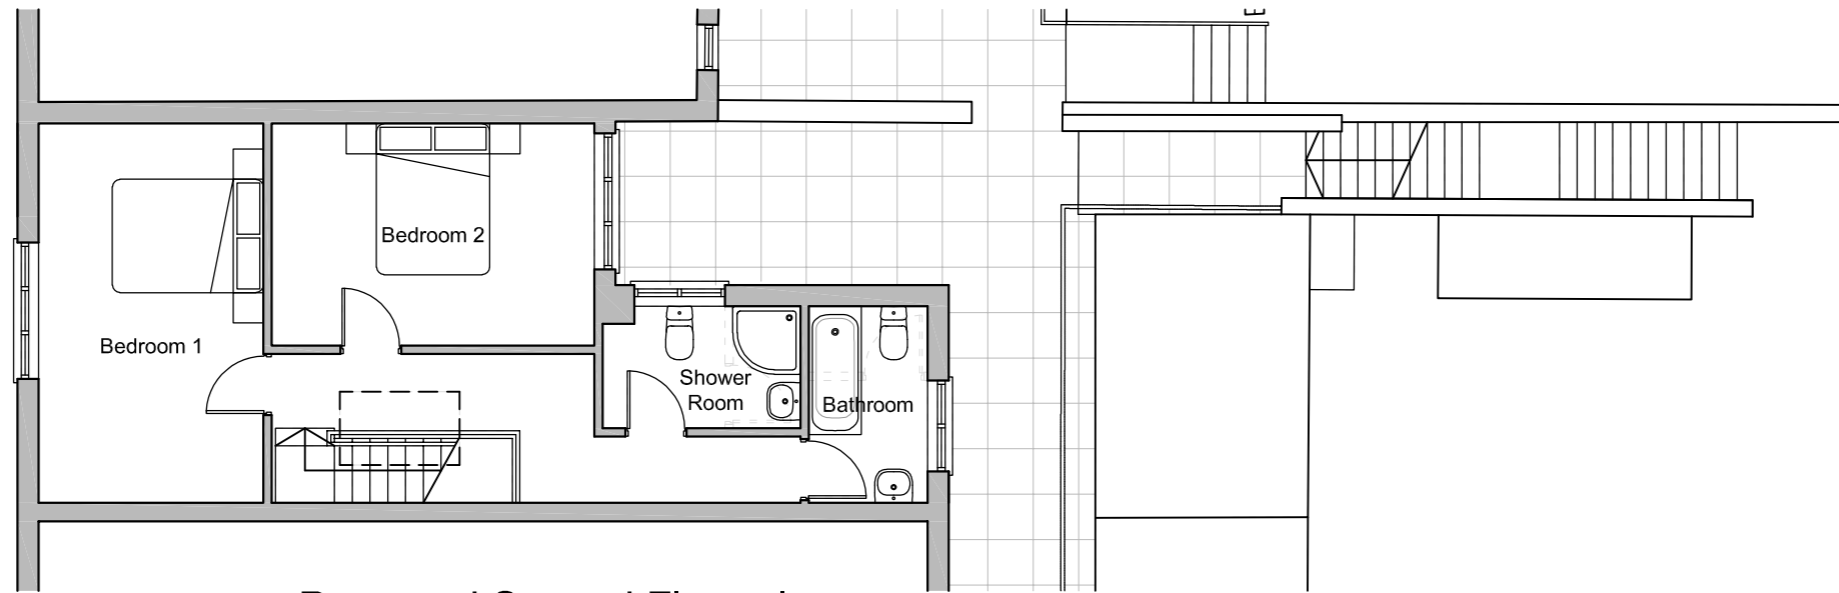

Proposed Second Floor plan




Proposed First Floor Plan

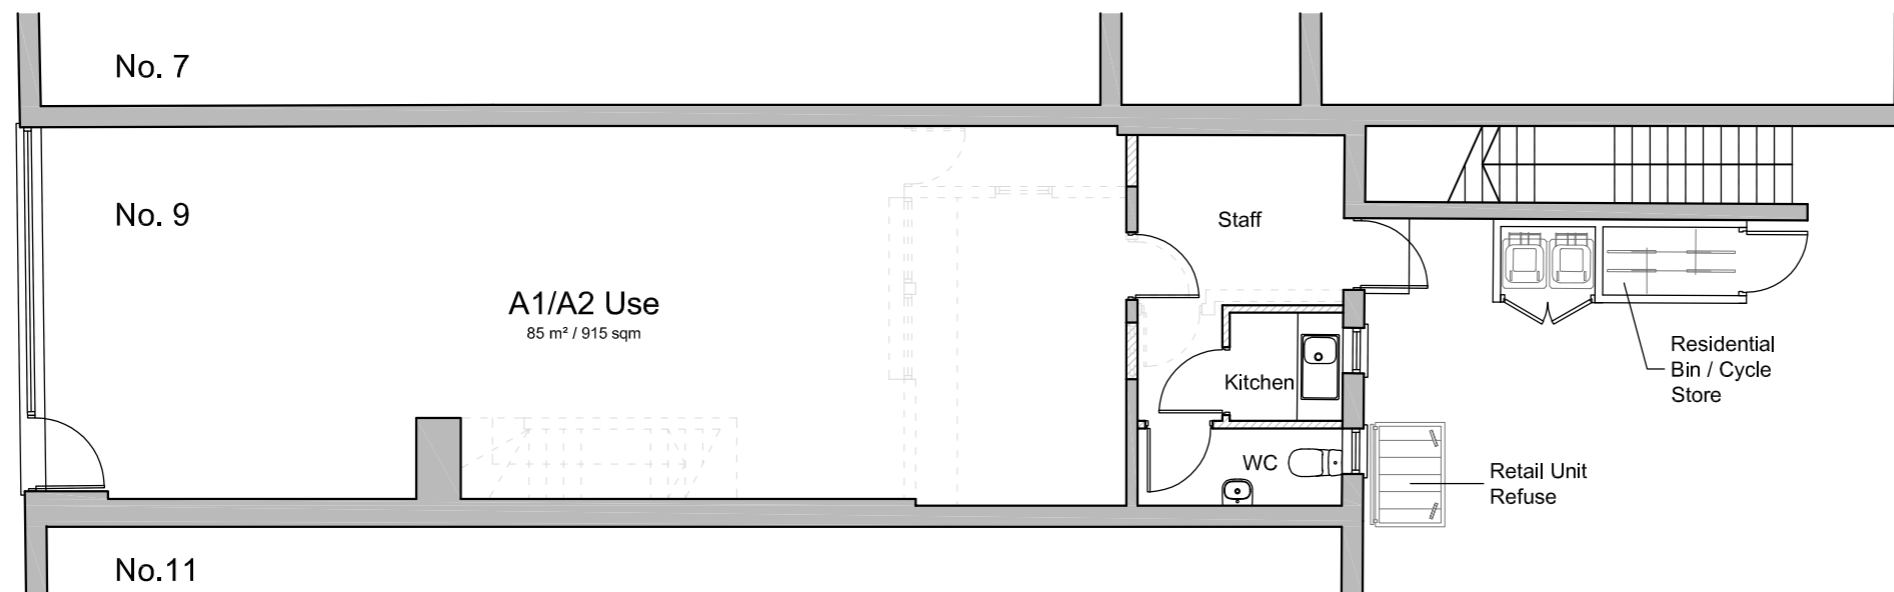


Proposed Site / Ground Floor Plan

- Key**
- Existing Walls.
 - Proposed Walls.
 - Removed Walls.

 

1:100 scale

 

Revision	Date	Description	Drawn	Chkd
P3	Jan 2020	Planning Application	TH	

PLC ARCHITECTS
 Lansdowne House
 25-26 Hampshire Terrace
 Portsmouth PO1 2QF
 Hampshire England
 Tel: (023) 92 755 333
 E-Mail: admh@plcarchitects.com
 Web: www.plcarchitects.com

Client:

Project:
 No. 9 Palmerston Road
 Southsea

Drawing Title:
 Proposed Floor Plans

Drawn By	Date	Checked By	Date	Approved By	Date
TH	Dec '19				

Drawing No.	Revisors	Scale:
19 - 3188 - 101	P3	1:100 @ A3

PLC ARCHITECTS © COPYRIGHT RESERVED 2019
 NOT TO BE SCALED. DIMENSIONS TO BE CHECKED ON SITE
 SCALING ONLY FOR LOCAL AUTHORITY PURPOSES